



ROUTE VARIOUS	SECTION 2011-216-I	COUNTY VARIOUS	TOTAL SHEETS 25	SHEET NUMBER 25
------------------	-----------------------	-------------------	-----------------------	-----------------------

CONTRACT NO. 60R56

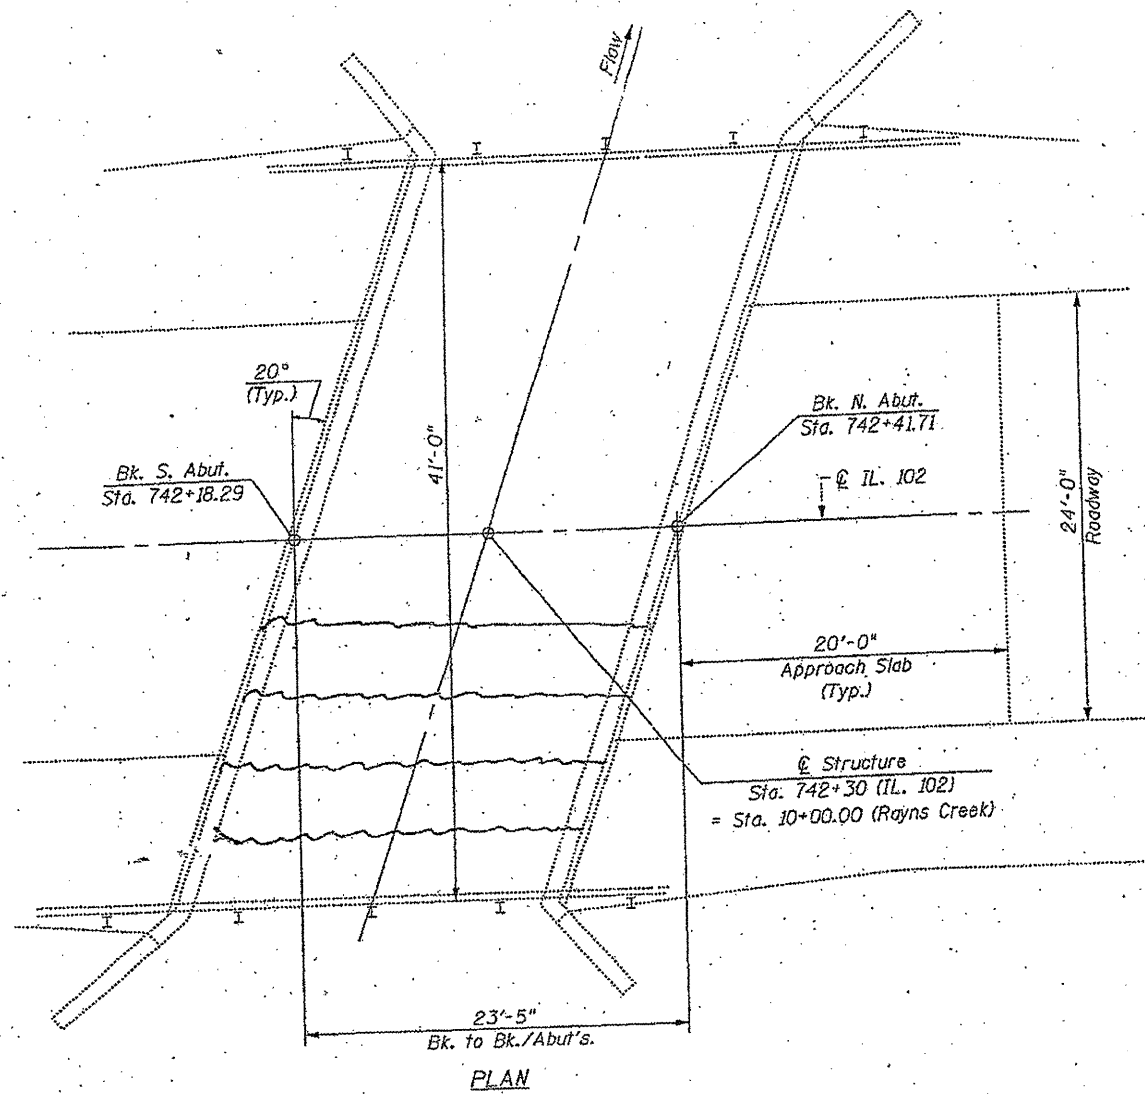

FOR INFORMATION ONLY

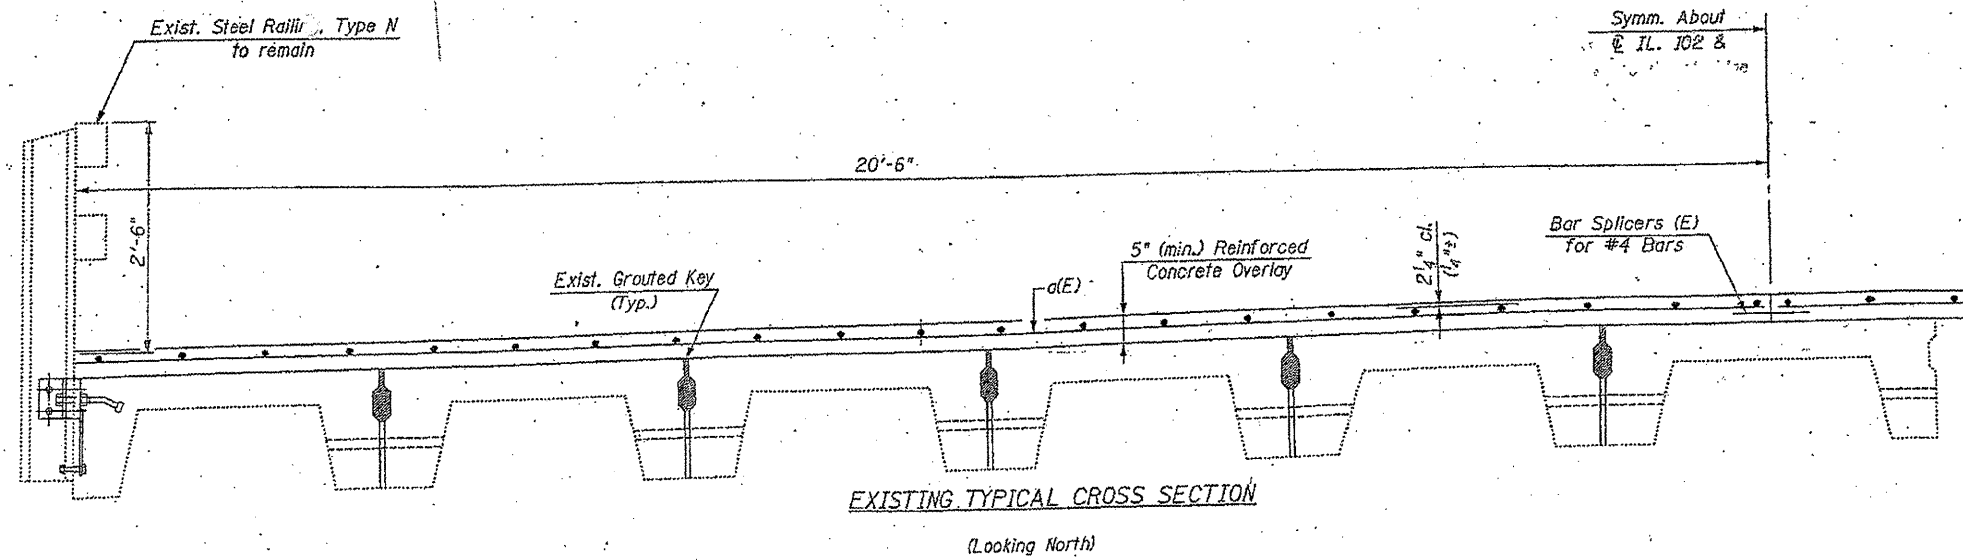

ILLINOIS DEPARTMENT OF
TRANSPORTATION

EXISTING PLANS
LOCATION 13 (SN 099-0170)