



ROUTE VARIOUS	SECTION 2011-216-I	COUNTY VARIOUS	TOTAL SHEETS 28	SHEET NUMBER 26
------------------	-----------------------	-------------------	--------------------	--------------------

CONTRACT NO. 60R56

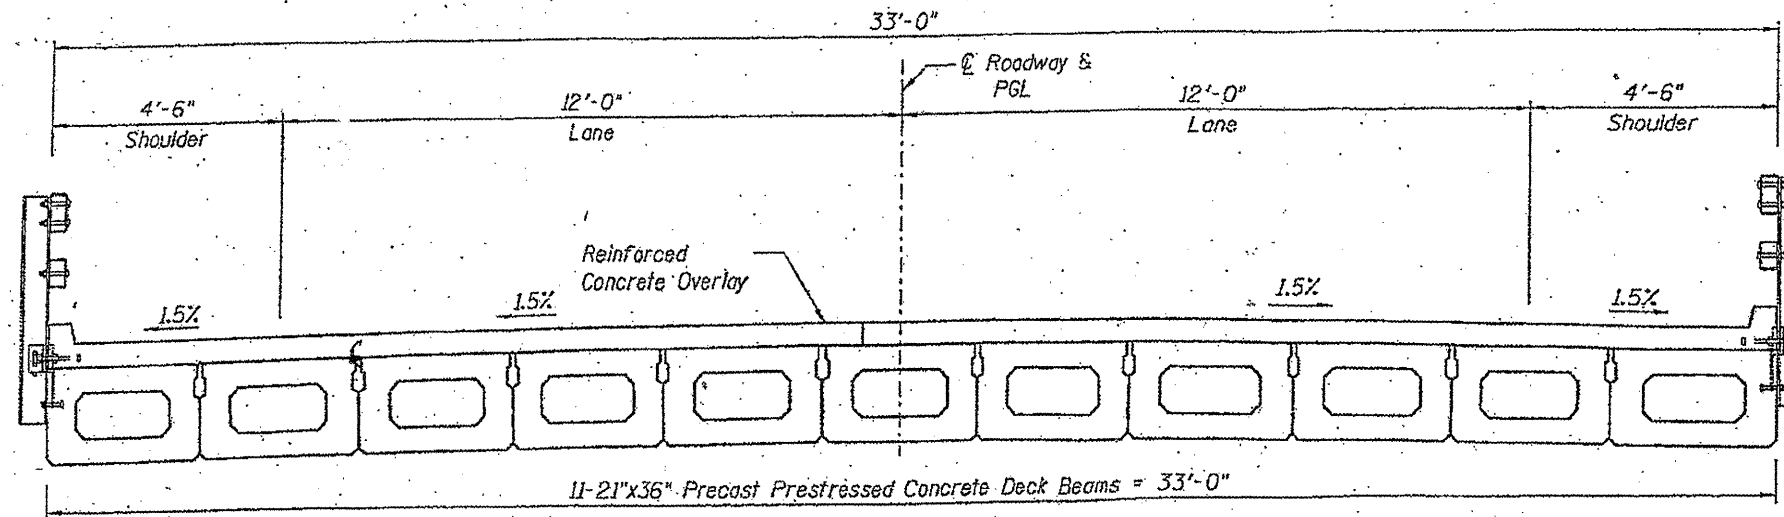

**CROSS SECTION**  
(Looking West)

**FOR INFORMATION ONLY**

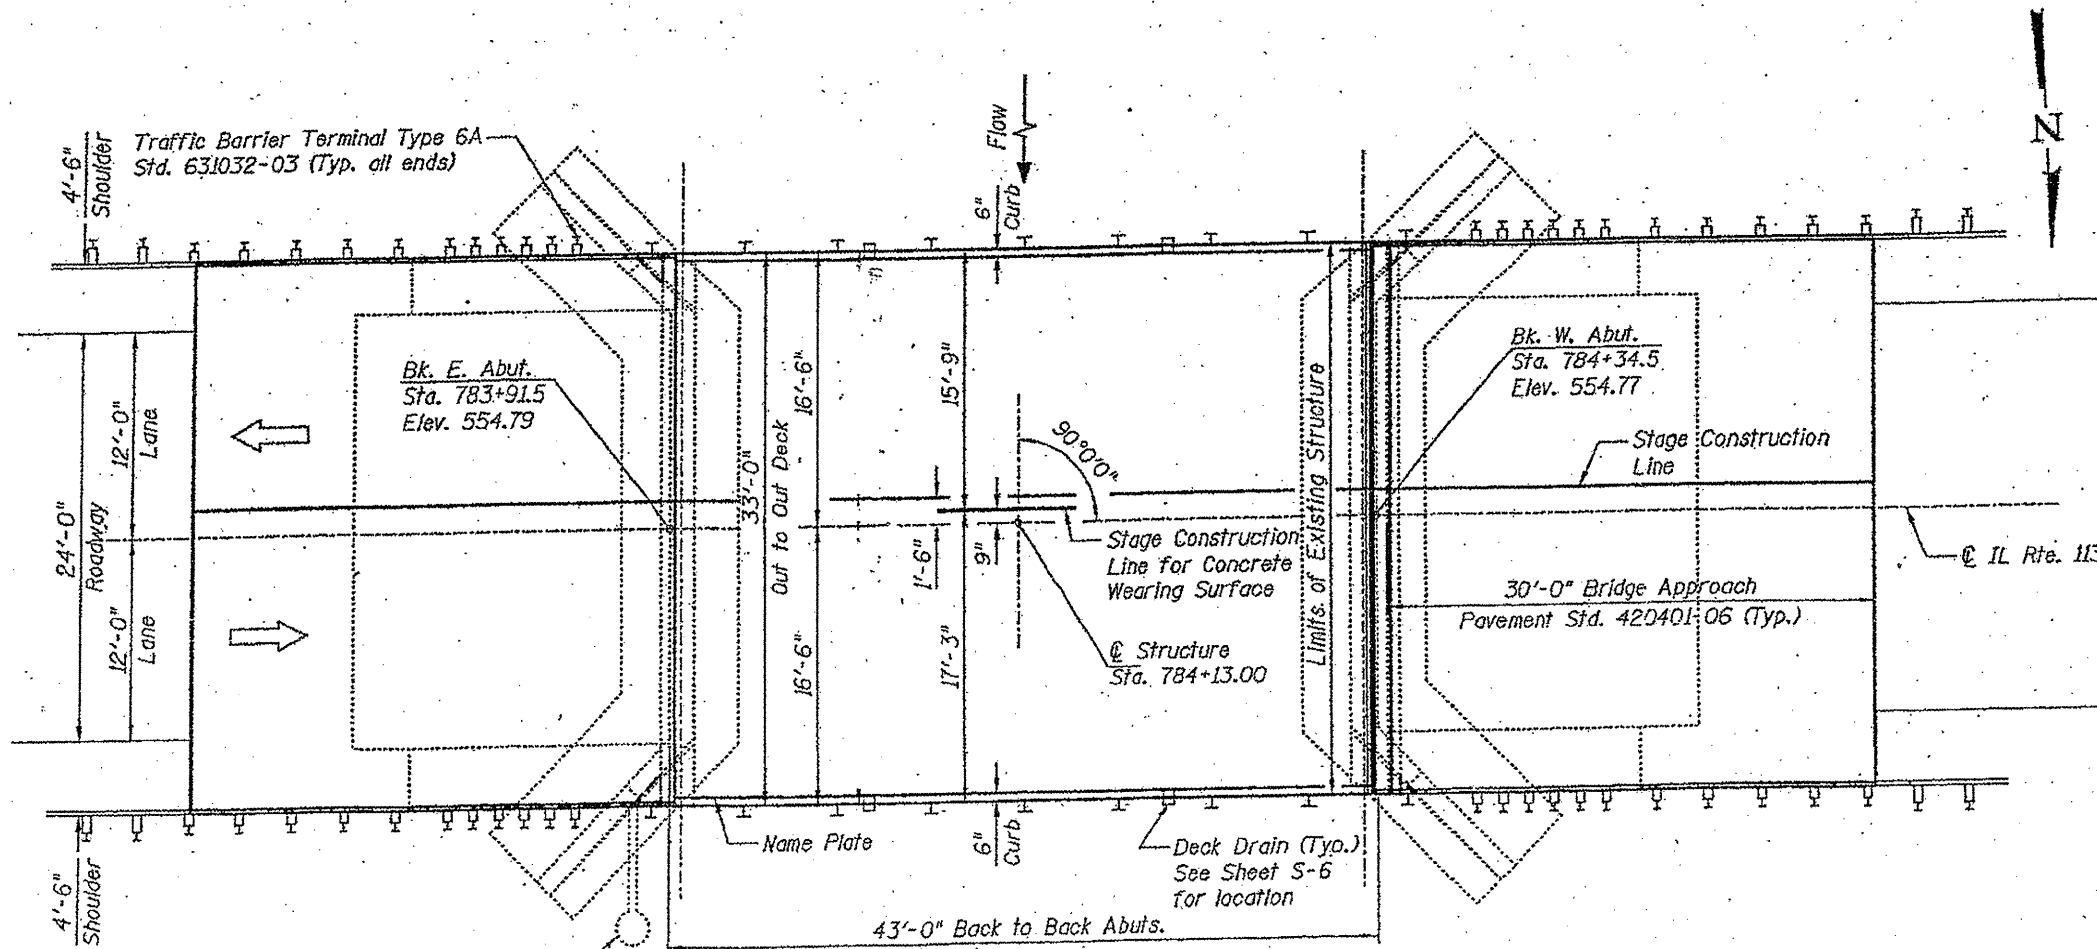

**ILLINOIS DEPARTMENT OF  
TRANSPORTATION**

**EXISTING PLANS  
LOCATION 14 (SN 099-0172)**