

WEST EDGE OF SLAB

Location	Station	Offset	Theoretical Grade Elevations
S. End North Appr. Pav't.	36+76.75	-29.08	* 624.60
A3	36+86.75	-29.08	* 624.47
N. End North Appr. Pav't	36+96.75	-29.08	* 624.35

WEST GUTTER LINE

Location	Station	Offset	Theoretical Grade Elevations
S. End North Appr. Pav't.	36+76.75	-22.00	624.33
A3	36+86.75	-22.00	* 624.21
N. End North Appr. Pav't	36+96.75	-22.00	* 624.10

STAGE CONSTRUCTION LINE

Location	Station	Offset	Theoretical Grade Elevations
S. End North Appr. Pav't.	36+76.75	-3.50	624.62
A3	36+86.75	-3.50	624.53
N. End North Appr. Pav't	36+96.75	-3.50	624.42

ROADWAY AND PROFILE GRADE

Location	Station	Offset	Theoretical Grade Elevations
S. End North Appr. Pav't.	36+76.75	0.00	624.68
A3	36+86.75	0.00	624.58
N. End North Appr. Pav't	36+96.75	0.00	624.47


EAST GUTTER LINE

Location	Station	Offset	Theoretical Grade Elevations
S. End North Appr. Pav't.	36+76.75	22.00	624.33
A3	36+86.75	22.00	624.24
N. End North Appr. Pav't	36+96.75	22.00	624.13

EAST EDGE OF SLAB

Location	Station	Offset	Theoretical Grade Elevations
S. End North Appr. Pav't.	36+76.75	30.17	624.54
A3	36+86.75	30.17	624.45
N. End North Appr. Pav't	36+96.75	29.50	* 624.70

* Elevations adjusted for depressed curb, see detail.

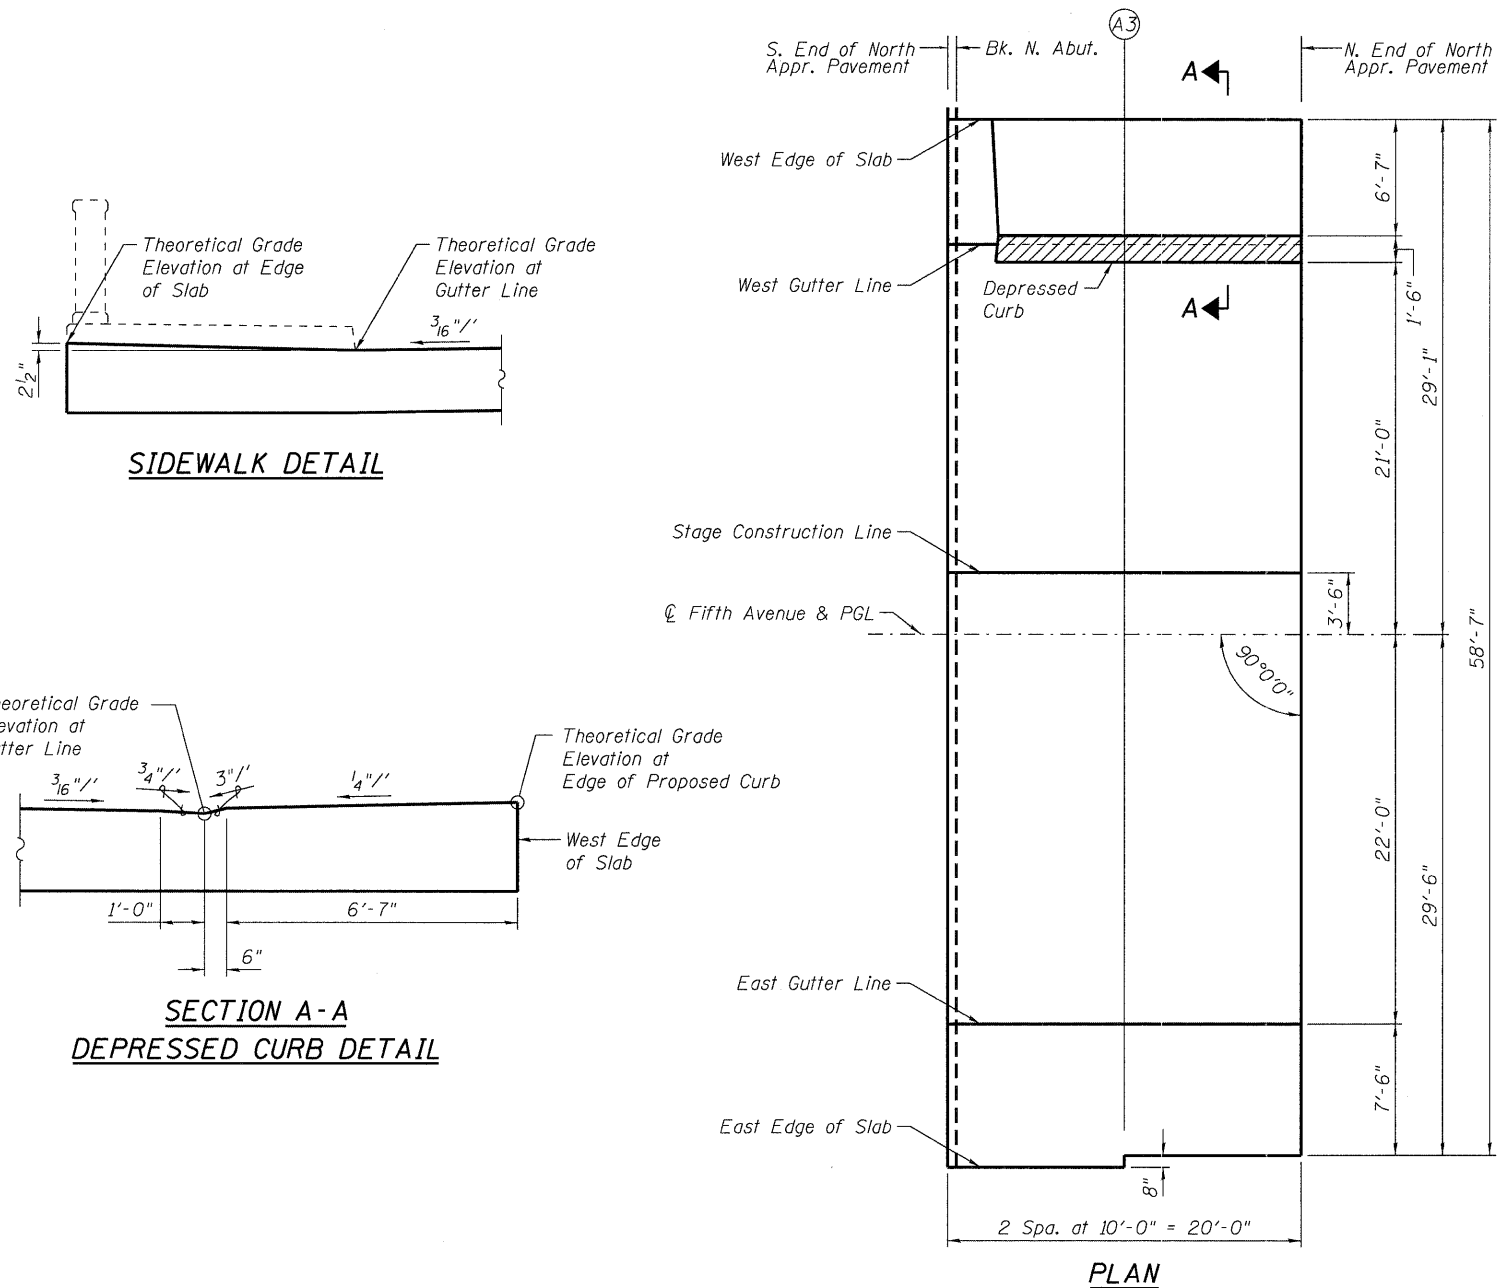

SIDEWALK DETAIL

**SECTION A-A
DEPRESSED CURB DETAIL**

PLAN

N:\PROJ\0003377\00\0003377\06\Design\Structural\CAD\016-2818_07_Top of North Approach Slab Elevations.dgn