


FILE NAME = \\svr282\public\proj\0803377.dwg\0803377.dwg\design\sections\3377.dwg-ssan.dwg

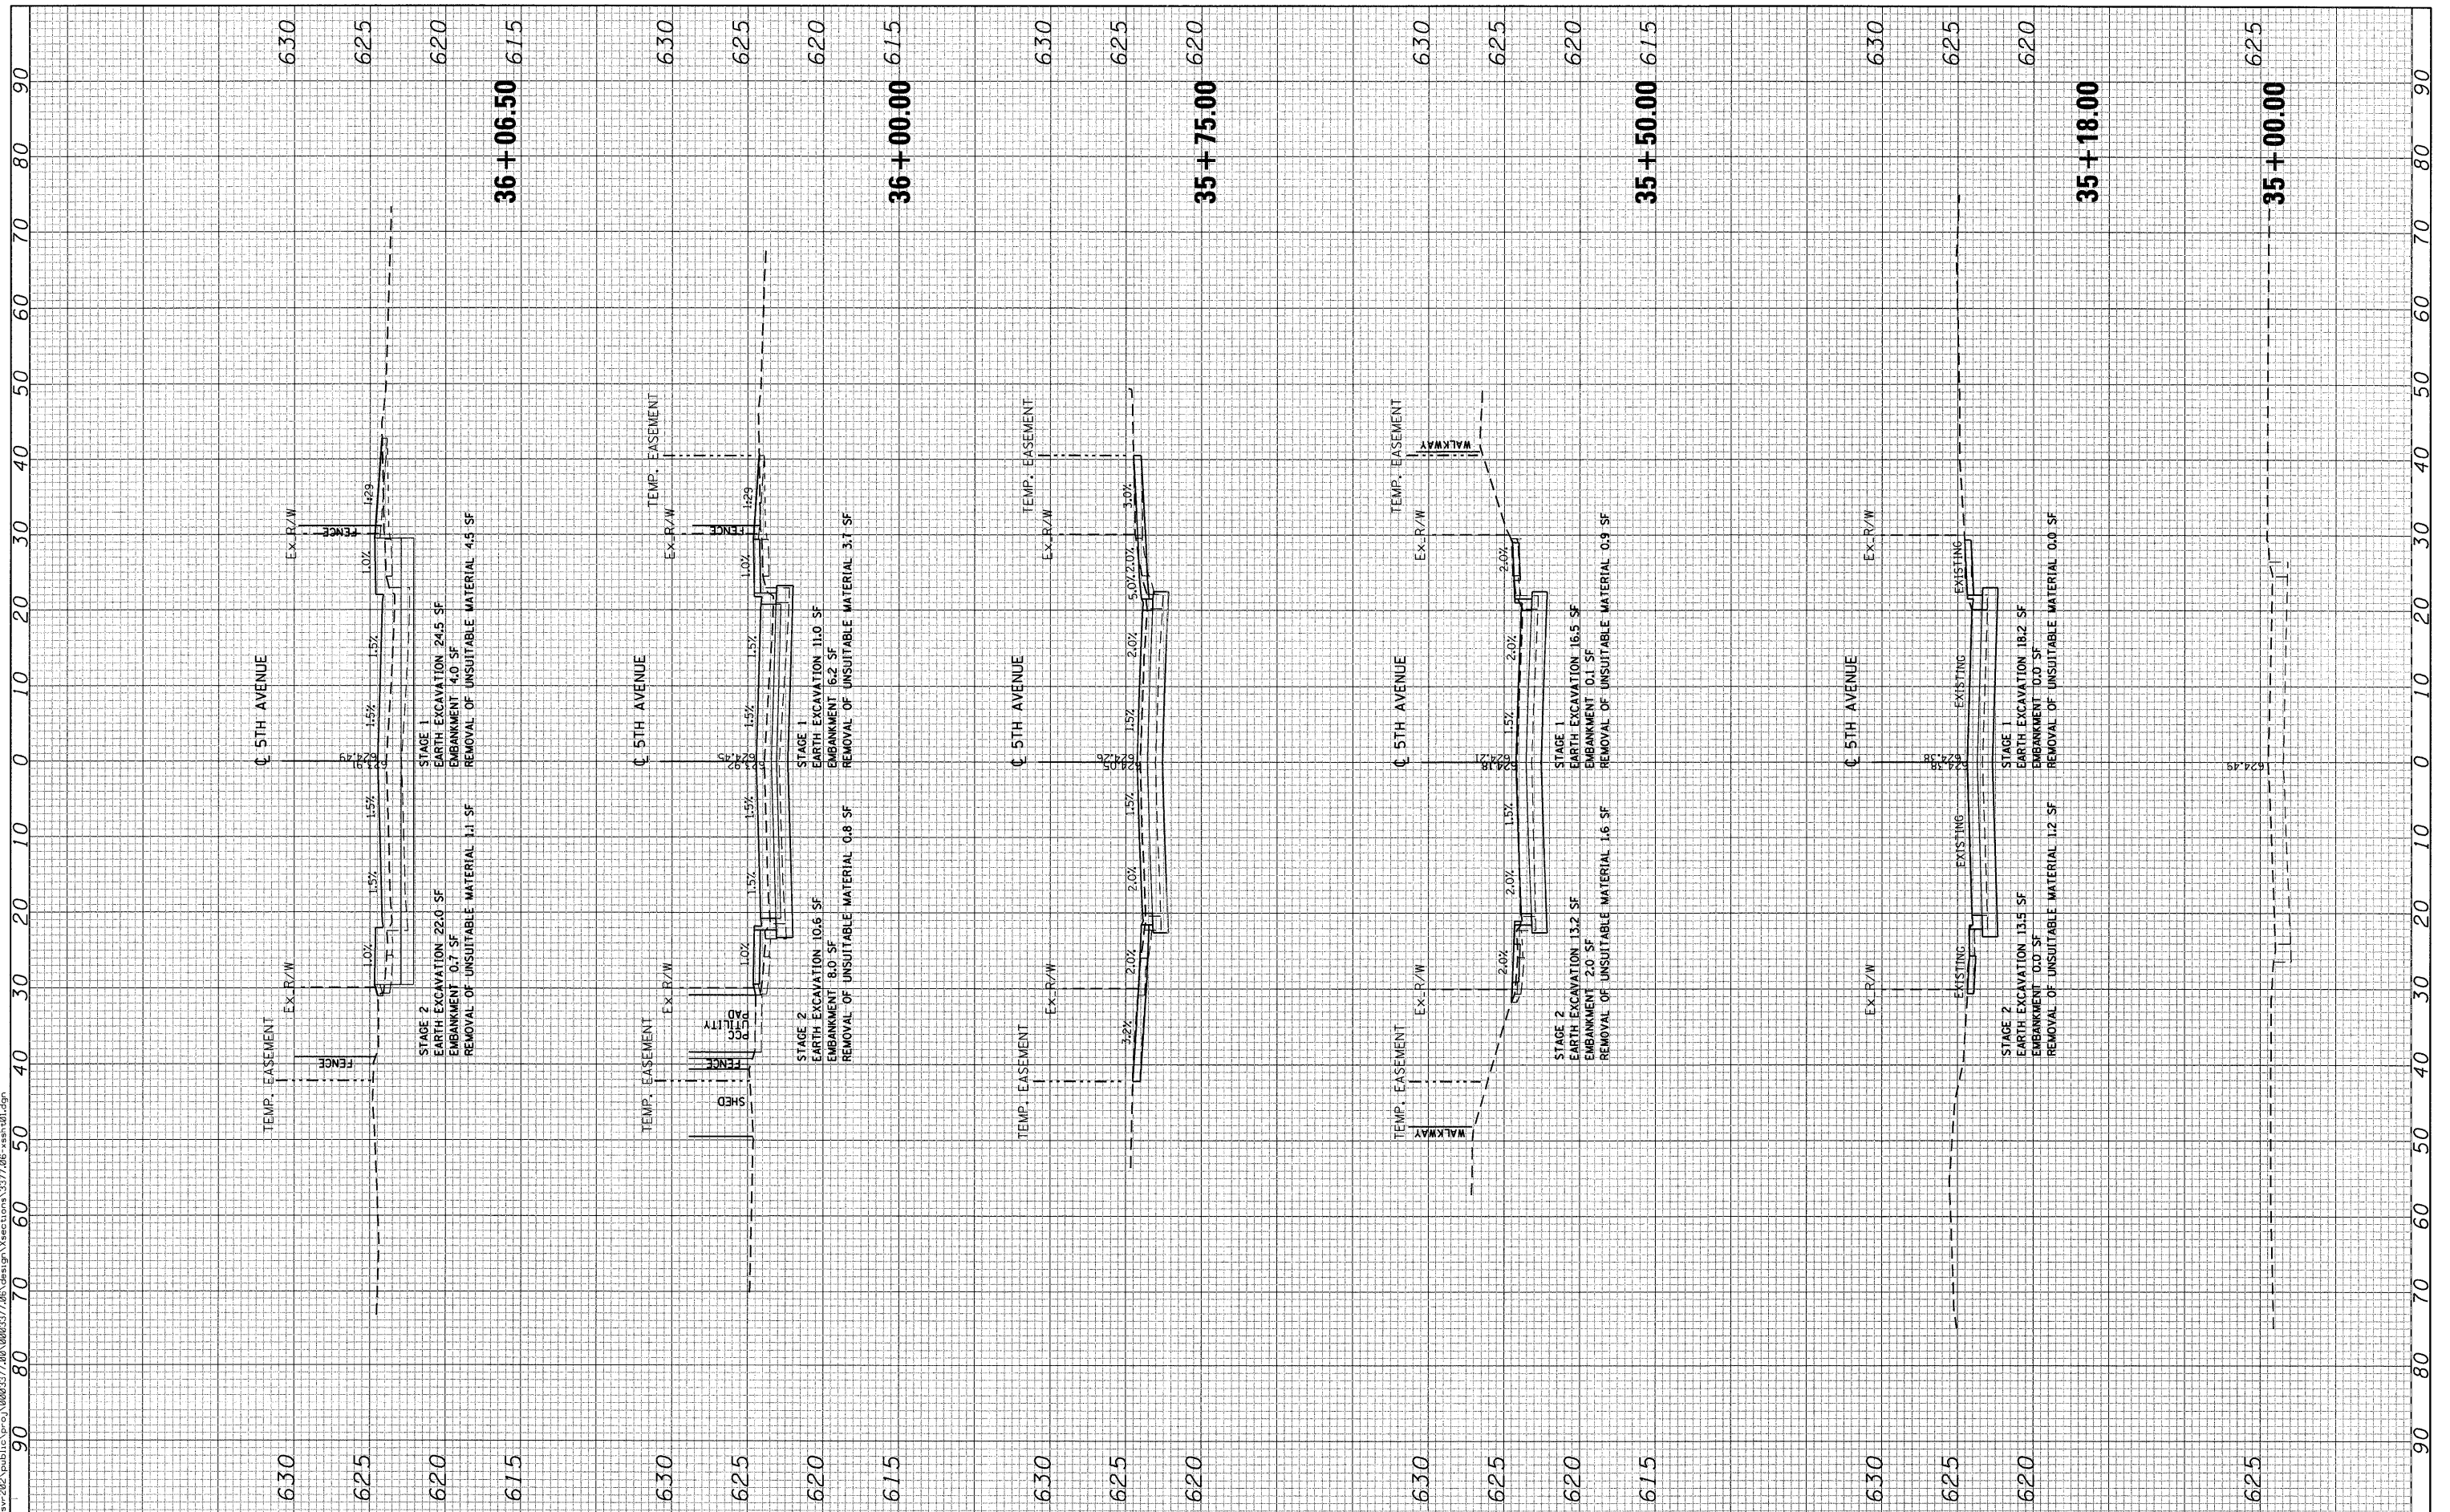

**Ciorba Group, Inc.**  
 CONSULTING ENGINEERS  
 5507 North Cumberland Avenue, Suite 402  
 Chicago, Illinois 60656  
 Tel. 773.775.4009 Fax 773.775.4014

USER NAME = wlancastr	DESIGNED - WBL	REVISED -
PLOT SCALE = 10.0000' / IN.	DRAWN - WBL	REVISED -
PLOT DATE = 10/26/2011	CHECKED - MJL	REVISED -
	DATE - 10/17/11	REVISED -

**STATE OF ILLINOIS  
 DEPARTMENT OF TRANSPORTATION**

**FAU 2742 5TH AVENUE  
 OVER SILVER CREEK  
 CROSS SECTIONS**

SCALE: SHEET NO. OF SHEETS STA. 35+00.00 TO STA. 36+06.50

F.A.I. RTE. 2742	SECTION 3222-W-BR	COUNTY COOK	TOTAL SHEETS 51	SHEET NO. 49
FED. ROAD DIST. NO. - ILLINOIS FED. AID PROJECT			CONTRACT NO. 62116	