


**5 PROPOSED TYPICAL SECTION**  
**STA 893+00 TO 894+39, ROOSEVELT ROAD**  
**STA 895+81 TO 897+44, ROOSEVELT ROAD**  
**STA 898+17 TO 899+84, ROOSEVELT ROAD**  
**NTS**

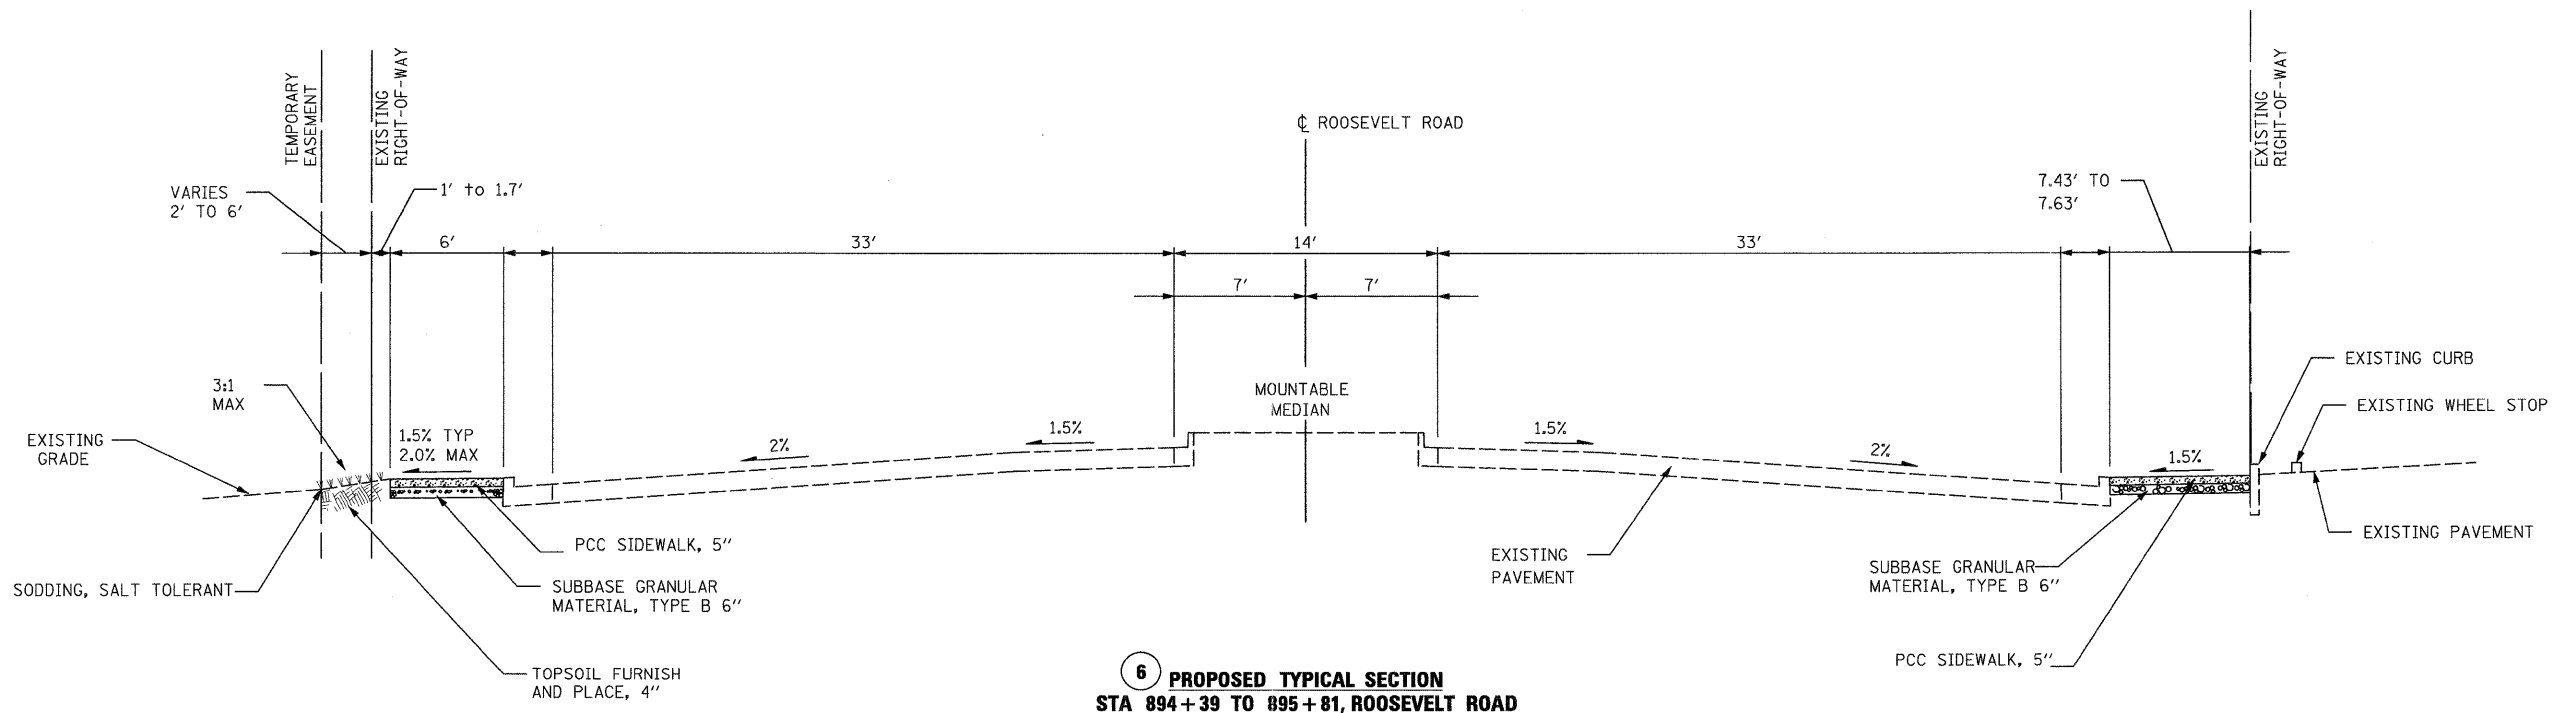

**6 PROPOSED TYPICAL SECTION**  
**STA 894+39 TO 895+81, ROOSEVELT ROAD**  
**NTS**

FILE NAME = D:\63197-sh-typical\03.dgn	USER NAME IDOT	DESIGNED DA/SC	REVISED 10/24/2011	<b>STATE OF ILLINOIS DEPARTMENT OF TRANSPORTATION</b>	<b>TYPICAL SECTIONS</b>			F.A.P. RTE. 347	SECTION 02-00077-00-SW	COUNTY DUPAGE	TOTAL SHEETS 73	SHEET NO. 6
PLOT SCALE 5/8" = 1' / IN.	CHECKED DA	REVISOR	REVISOR		SCALE: AS SHOWN	SHEET NO. 3 OF 5 SHEETS	STA. 893+00 TO STA. 899+84	CONTRACT NO. 63197				
PLOT DATE 10/25/2011	DATE 06/08/2011	REVISOR	REVISOR		FED. ROAD DIST. NO. ILLINOIS FED. AID PROJECT							