


MATCHLINE STA. 902+00

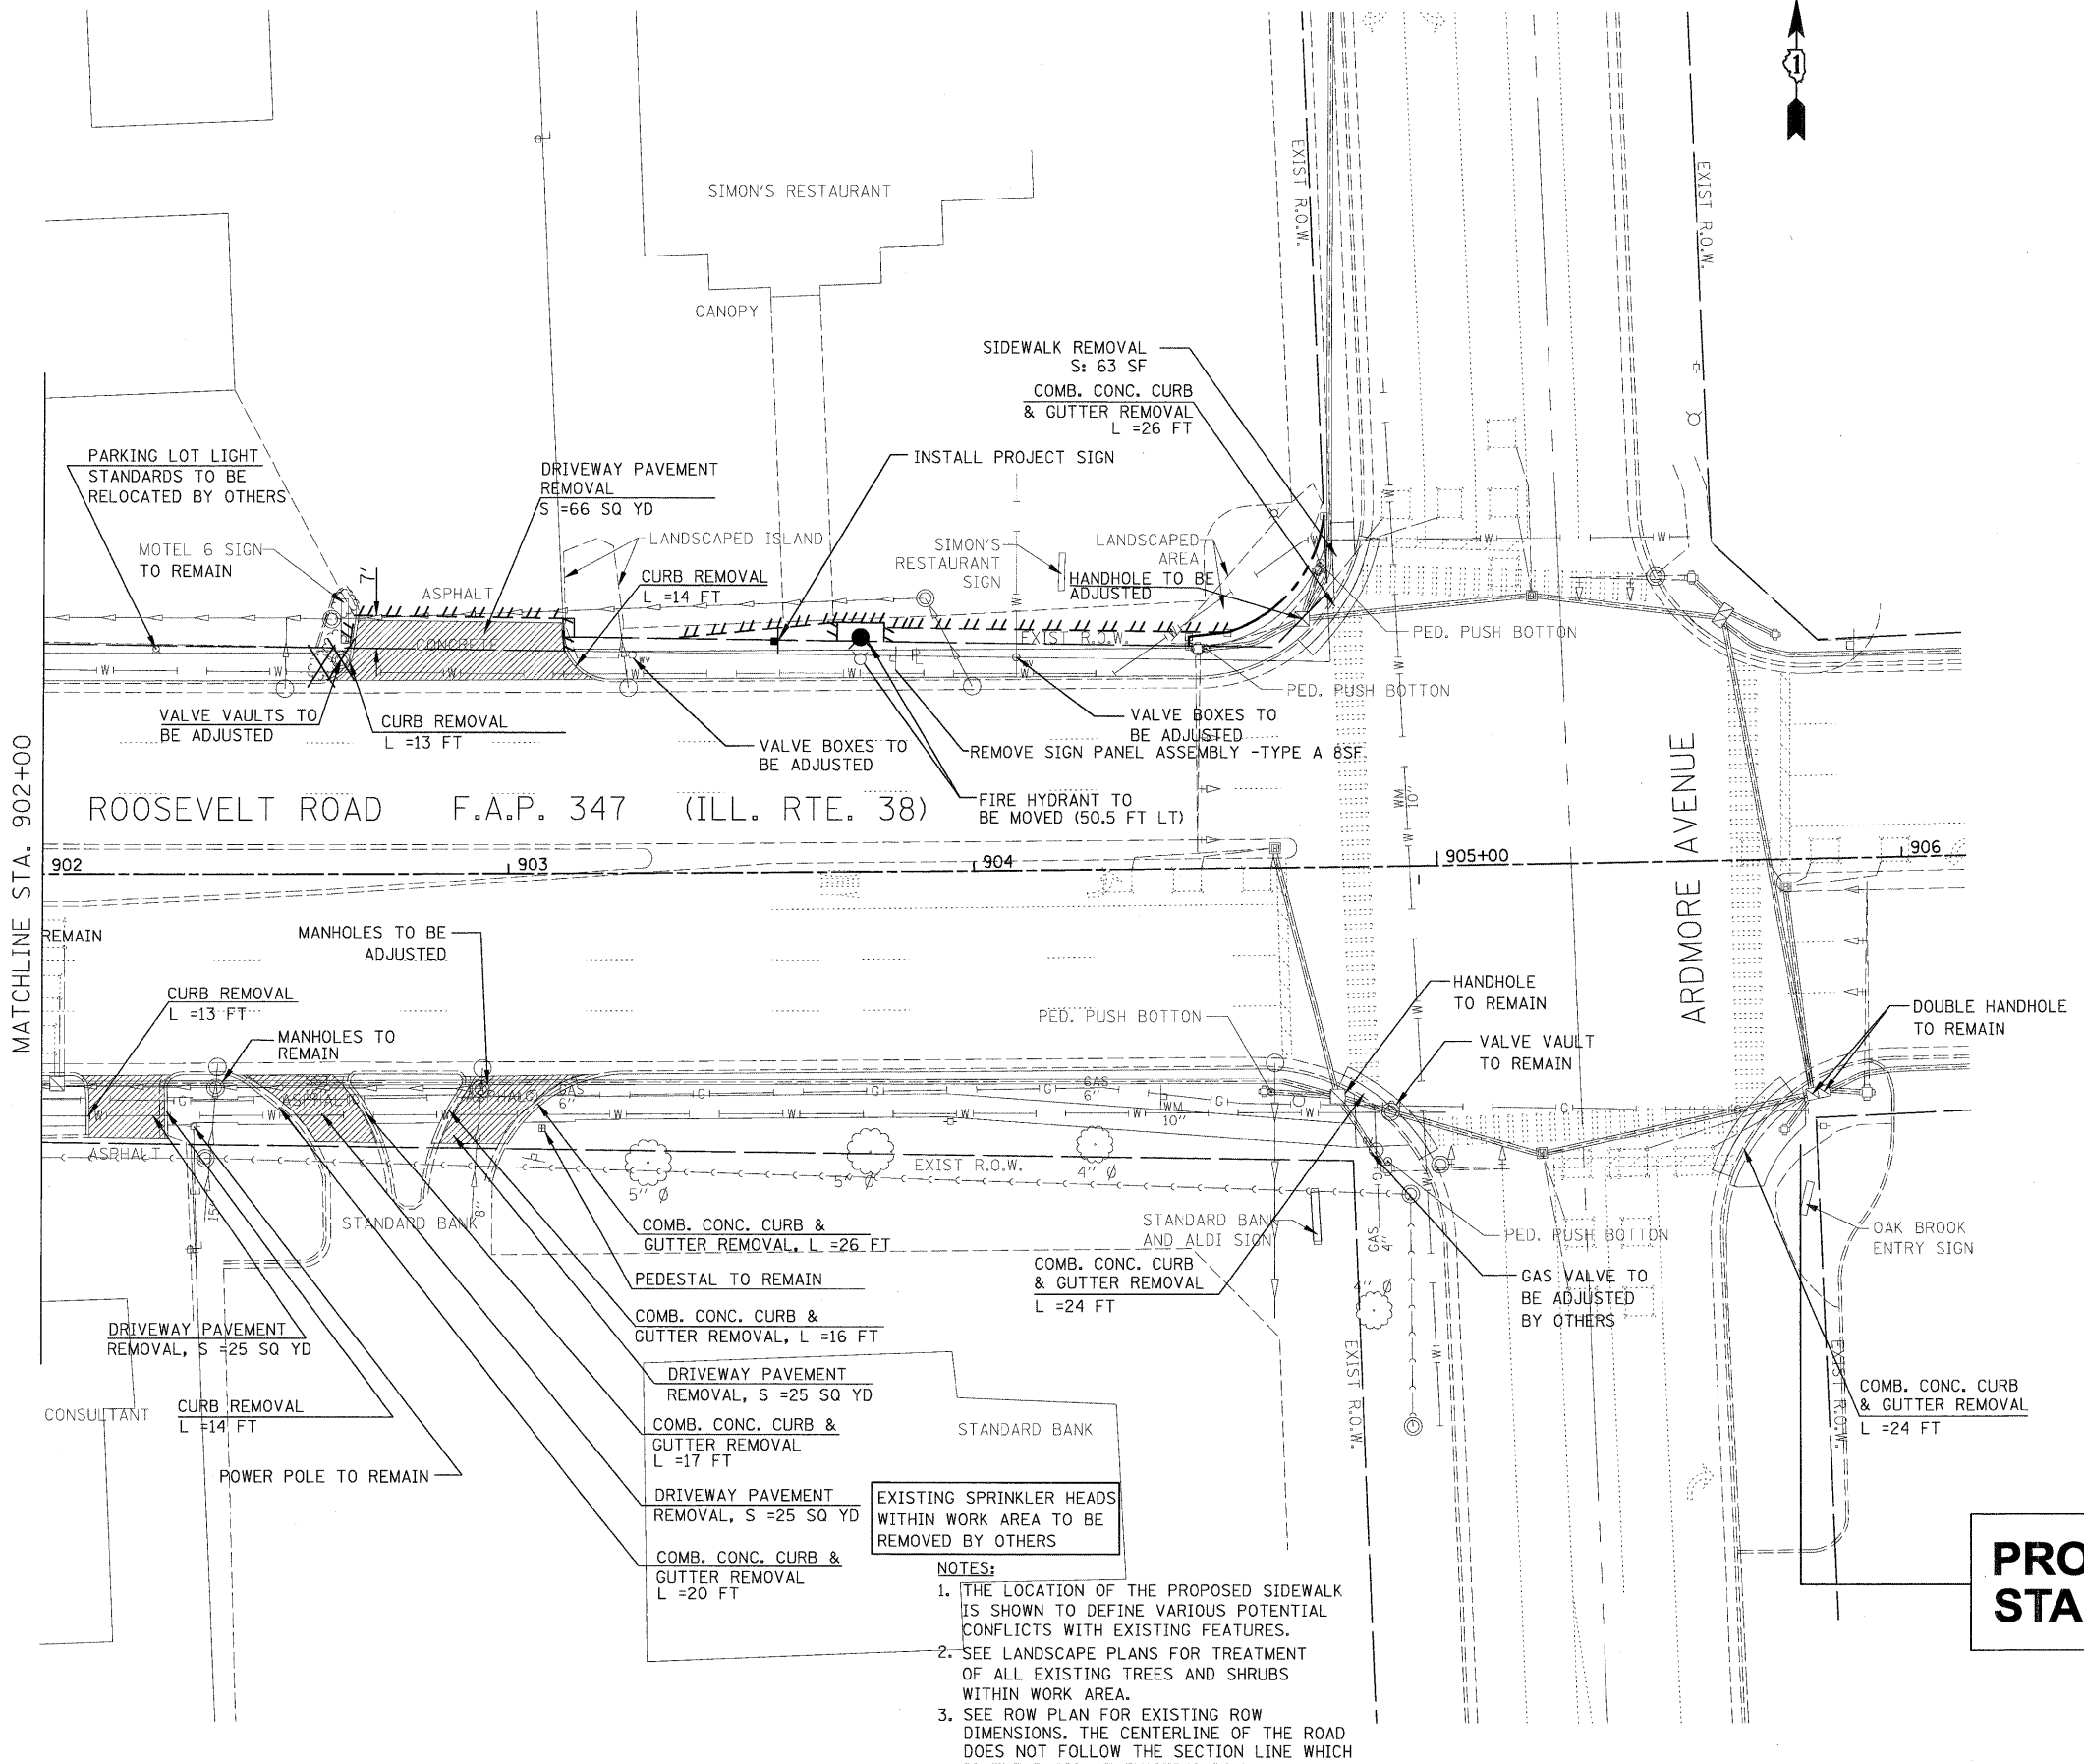


ROOSEVELT ROAD F.A.P. 347 (ILL. RTE. 38)

ARDMORE AVENUE

- NOTES:**
1. THE LOCATION OF THE PROPOSED SIDEWALK IS SHOWN TO DEFINE VARIOUS POTENTIAL CONFLICTS WITH EXISTING FEATURES.
 2. SEE LANDSCAPE PLANS FOR TREATMENT OF ALL EXISTING TREES AND SHRUBS WITHIN WORK AREA.
 3. SEE ROW PLAN FOR EXISTING ROW DIMENSIONS. THE CENTERLINE OF THE ROAD DOES NOT FOLLOW THE SECTION LINE WHICH IS THE BASIS OF EXISTING ROW.

**PROJECT ENDS
STA. 905+78.26**

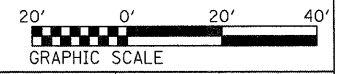

FILE NAME = D163197-shr-rem04.dgn	USER NAME IDOT	DESIGNED DA/SC	REVISED 10/24/2011	STATE OF ILLINOIS DEPARTMENT OF TRANSPORTATION		REMOVAL PLAN STA 902+00 TO STA 905+78.26		F.A.P. RTE. 347	SECTION 02-00077-00-SW	COUNTY DUPAGE	TOTAL SHEETS 73	SHEET NO. 14
PLOT SCALE 20,0000' / IN.		CHECKED DA	REVISED					SCALE: AS SHOWN SHEET NO. 4 OF 4 SHEETS STA. 902+00 TO STA. 904+99		CONTRACT NO. 63197		
PLOT DATE 10/26/2011		DATE 06/08/2011	REVISED					FED. ROAD DIST. NO. ILLINOIS FED. AID PROJECT				