


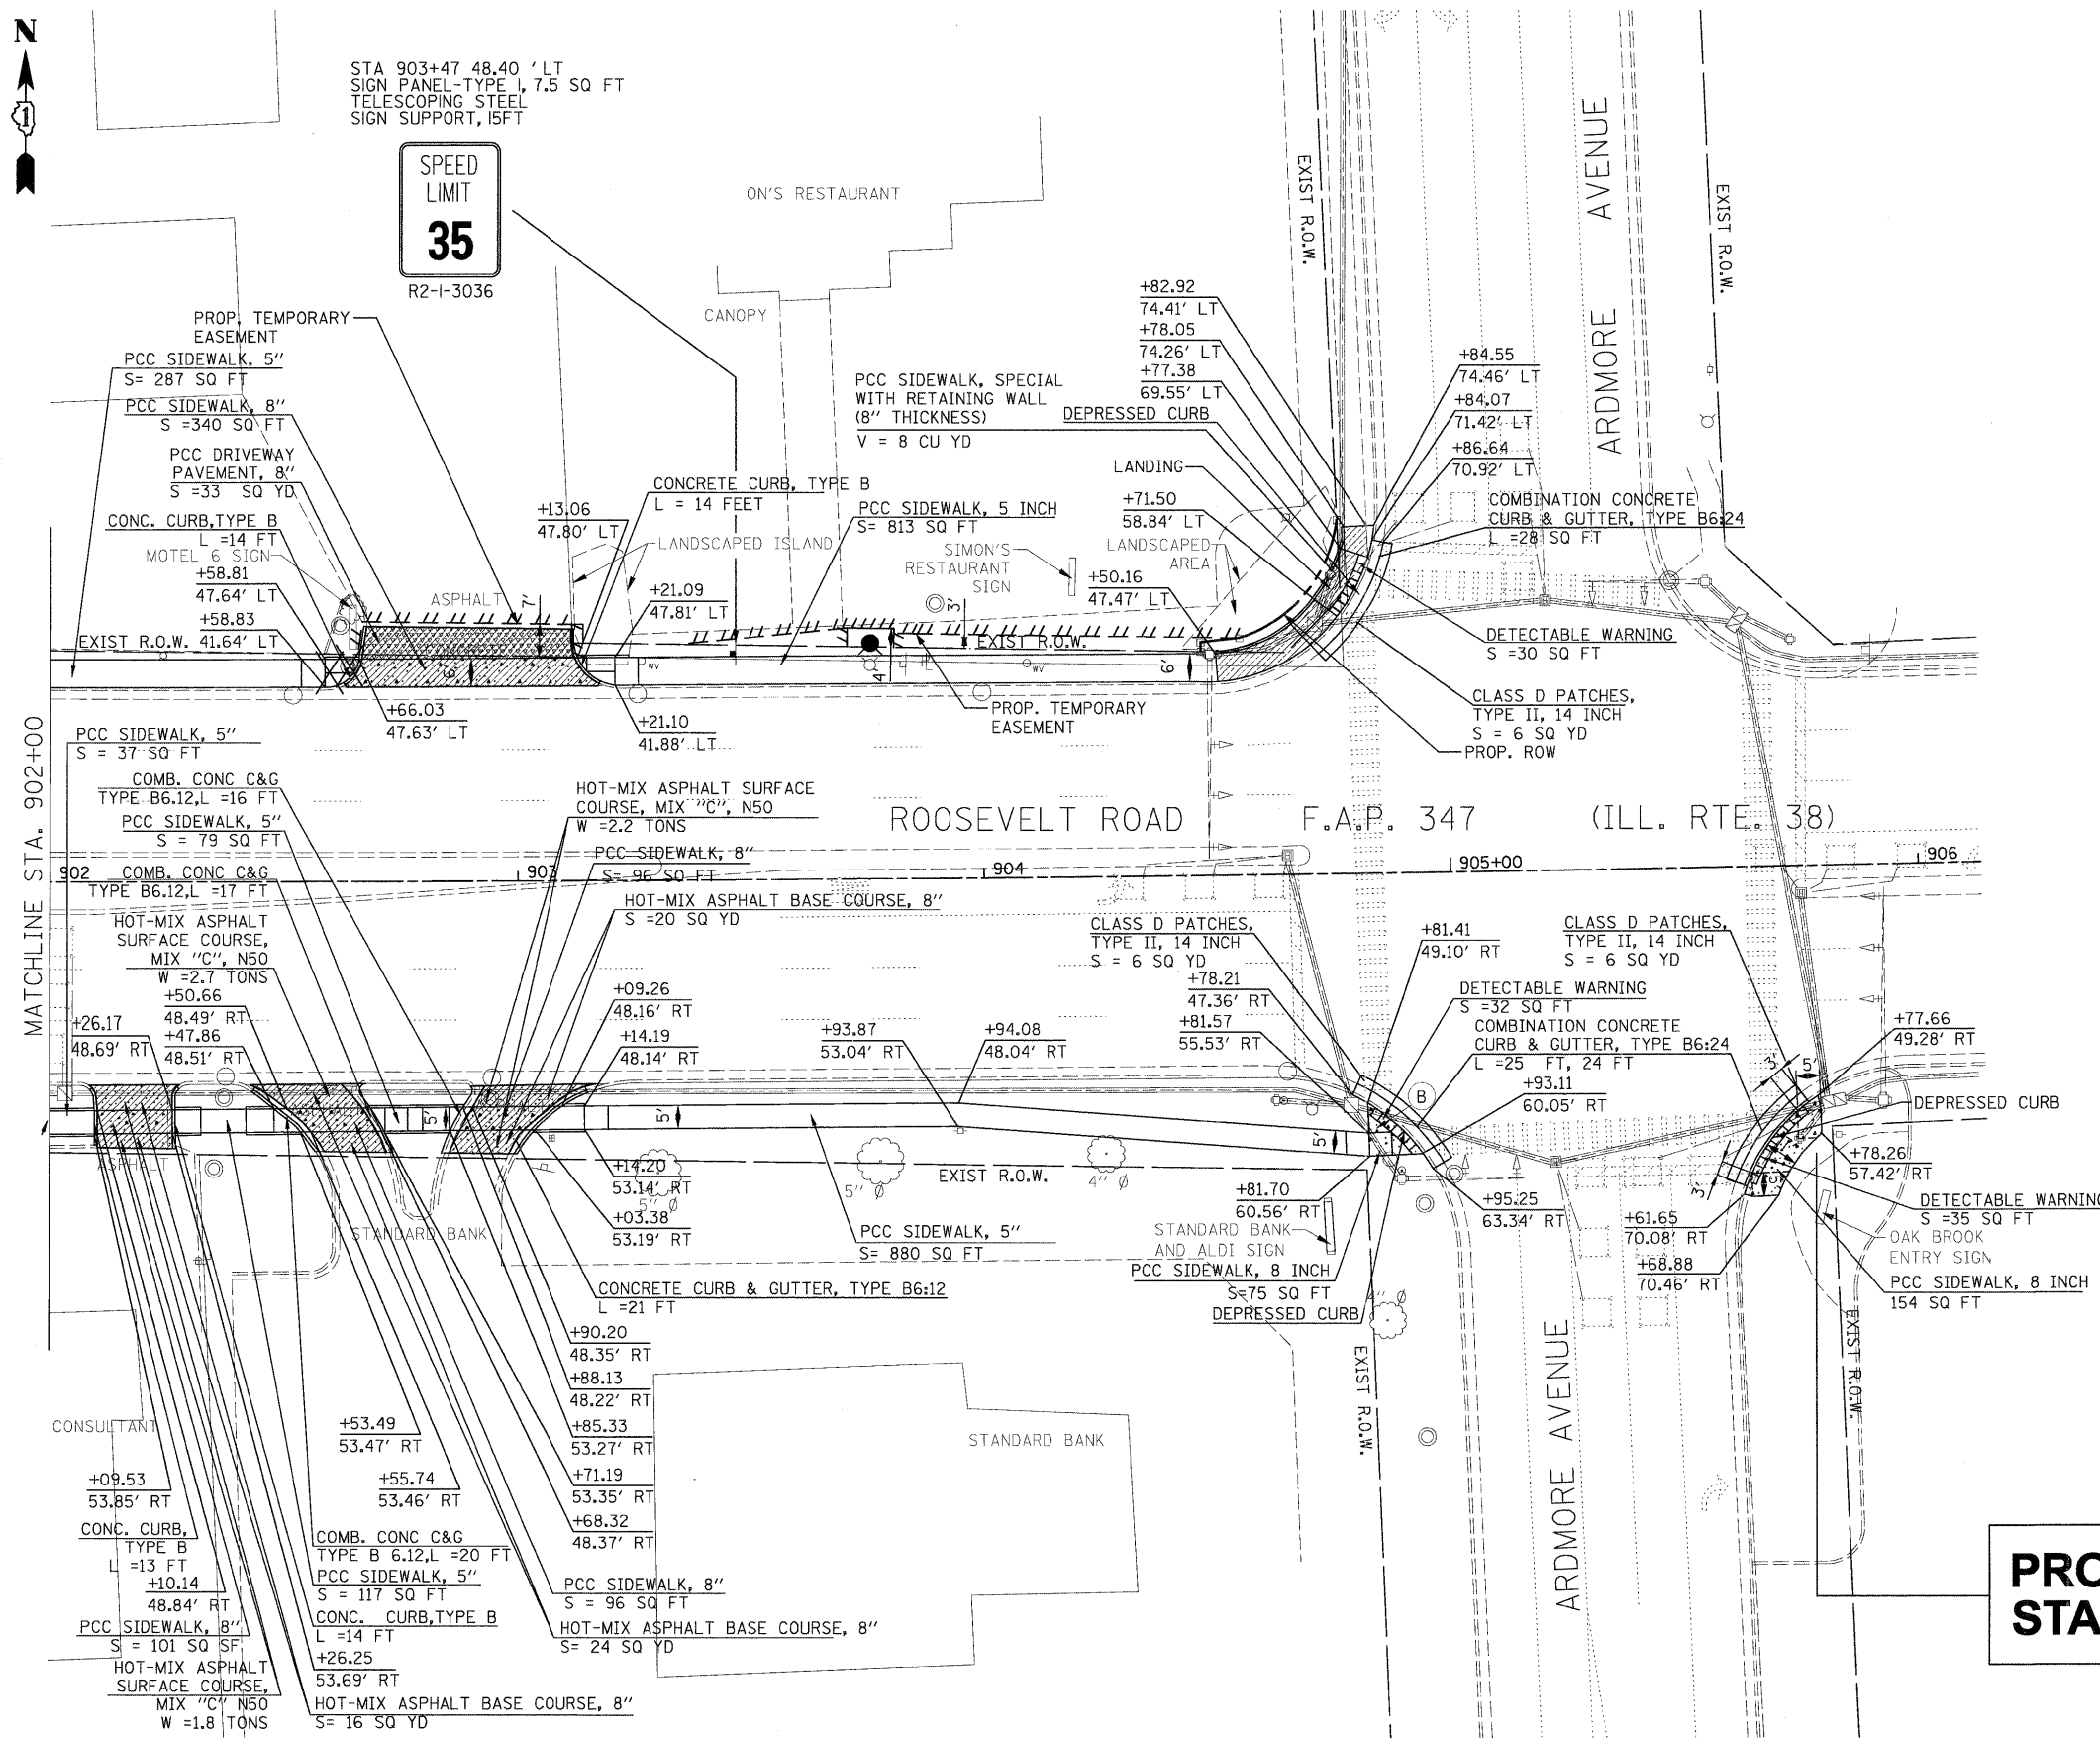


STA 903+47 48.40' LT  
SIGN PANEL-TYPE I, 7.5 SQ FT  
TELESCOPING STEEL  
SIGN SUPPORT, 15FT

**SPEED LIMIT**  
**35**  
R2-I-3036

**NOTE:**  
SEE PROJECT DETAIL SHEETS FOR VARIABLE  
DEPTHS OF SUBBASE GRANULAR MATERIAL,  
TYPE B PLACED BENEATH CONCRETE DRIVEWAY,  
HMA DRIVEWAY AND VARIOUS SIDEWALK PAY ITEMS.



**PROJECT ENDS  
STA. 905+78.26**

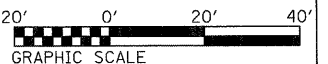

FILE NAME = D163197-ah-Plan04.dgn	USER NAME IDOT	DESIGNED DA/SC	REVISED 10/24/2011	<b>STATE OF ILLINOIS DEPARTMENT OF TRANSPORTATION</b>	<b>PROPOSED PLAN FROM STA. 902+00 TO STA. 904+99.36</b>				F.A.P. RTE. 347	SECTION 02-00077-00-SW	COUNTY DUPAGE	TOTAL SHEETS 73	SHEET NO. 18
PLOT SCALE 28,0000' / IN.	CHECKED DA	DRAWN BM/CC/BB	REVISED		SCALE: AS SHOWN	SHEET NO. 4 OF 4 SHEETS	STA. 902+00 TO STA. 904+99.36	FED. ROAD DIST. NO. ILLINOIS FED. AID PROJECT					
PLOT DATE 10/25/2011	DATE 06/08/2011	CHECKED DA	REVISED										
					CONTRACT NO. 63197								