


PROJECT COORDINATES ARE SURFACE COORDINATES, AND CAN BE CONVERTED TO STATE PLANE COORDINATES, EAST ZONE, NAD 83 BY MULTIPLYING THE COORDINATES BY 0.99997097.

NUMBER	NORTHING	EASTING
113	1891980.5472	1079740.6981
114	1891982.5883	1079740.7268
115	1891985.8080	1079740.7720
116	1891982.4631	1079750.3560
118	1892001.1226	1079766.9096
119	1892001.0217	1079774.0889
120	1892018.3500	1079774.3322
121	1892017.9604	1079801.3694
122	1891984.7671	1079801.3712
123	1891981.0667	1079801.3714
124	1891984.3379	1079835.5007
125	1891984.2898	1079840.3505
126	1891986.0820	1079855.1571
127	1891984.0651	1079856.3489
128	1891979.0689	1079856.3387
129	1891984.7570	1079958.7787
130	1891981.0201	1080031.7335
131	1891984.3120	1080031.7797
132	1891984.1716	1080041.7787
133	1891981.5082	1080041.7272
134	1891978.1023	1080088.6981
135	1891976.2610	1080232.6464
136	1891977.4649	1080270.1270
137	1891985.7230	1080274.5934
138	1891985.0369	1080328.4391
139	1891977.0377	1080328.3268
140	1891976.1371	1080398.7011
141	1891988.6583	1080398.8769
142	1891988.5179	1080408.8759
143	1891976.0092	1080408.7003
144	1891974.8785	1080497.0531
145	1891984.8777	1080497.1835
146	1891984.3959	1080534.5895
147	1891974.3946	1080534.6149
148	1891974.2817	1080543.4853
149	1891970.2820	1080543.6699

PARCEL NUMBER	OWNER	TOTAL HOLDING ACRES	PART TAKEN ACRES	REMAINDER ACRES	PREV. DED. ACRES	EASEMENT ACRES	EASEMENT PURPOSE	PERMANENT INDEX NUMBER	TAX	PROPERTY ACQUIRED BY
1H50101PE	VILLA OAKS, LLC, AN ILLINOIS LIMITED LIABILITY COMPANY	21.843 ACRES				0.037 ACRES	CONSTRUCTION	06-16-401-043		
1H50101TE-B						0.089 ACRES	CONSTRUCTION	06-16-401-046		

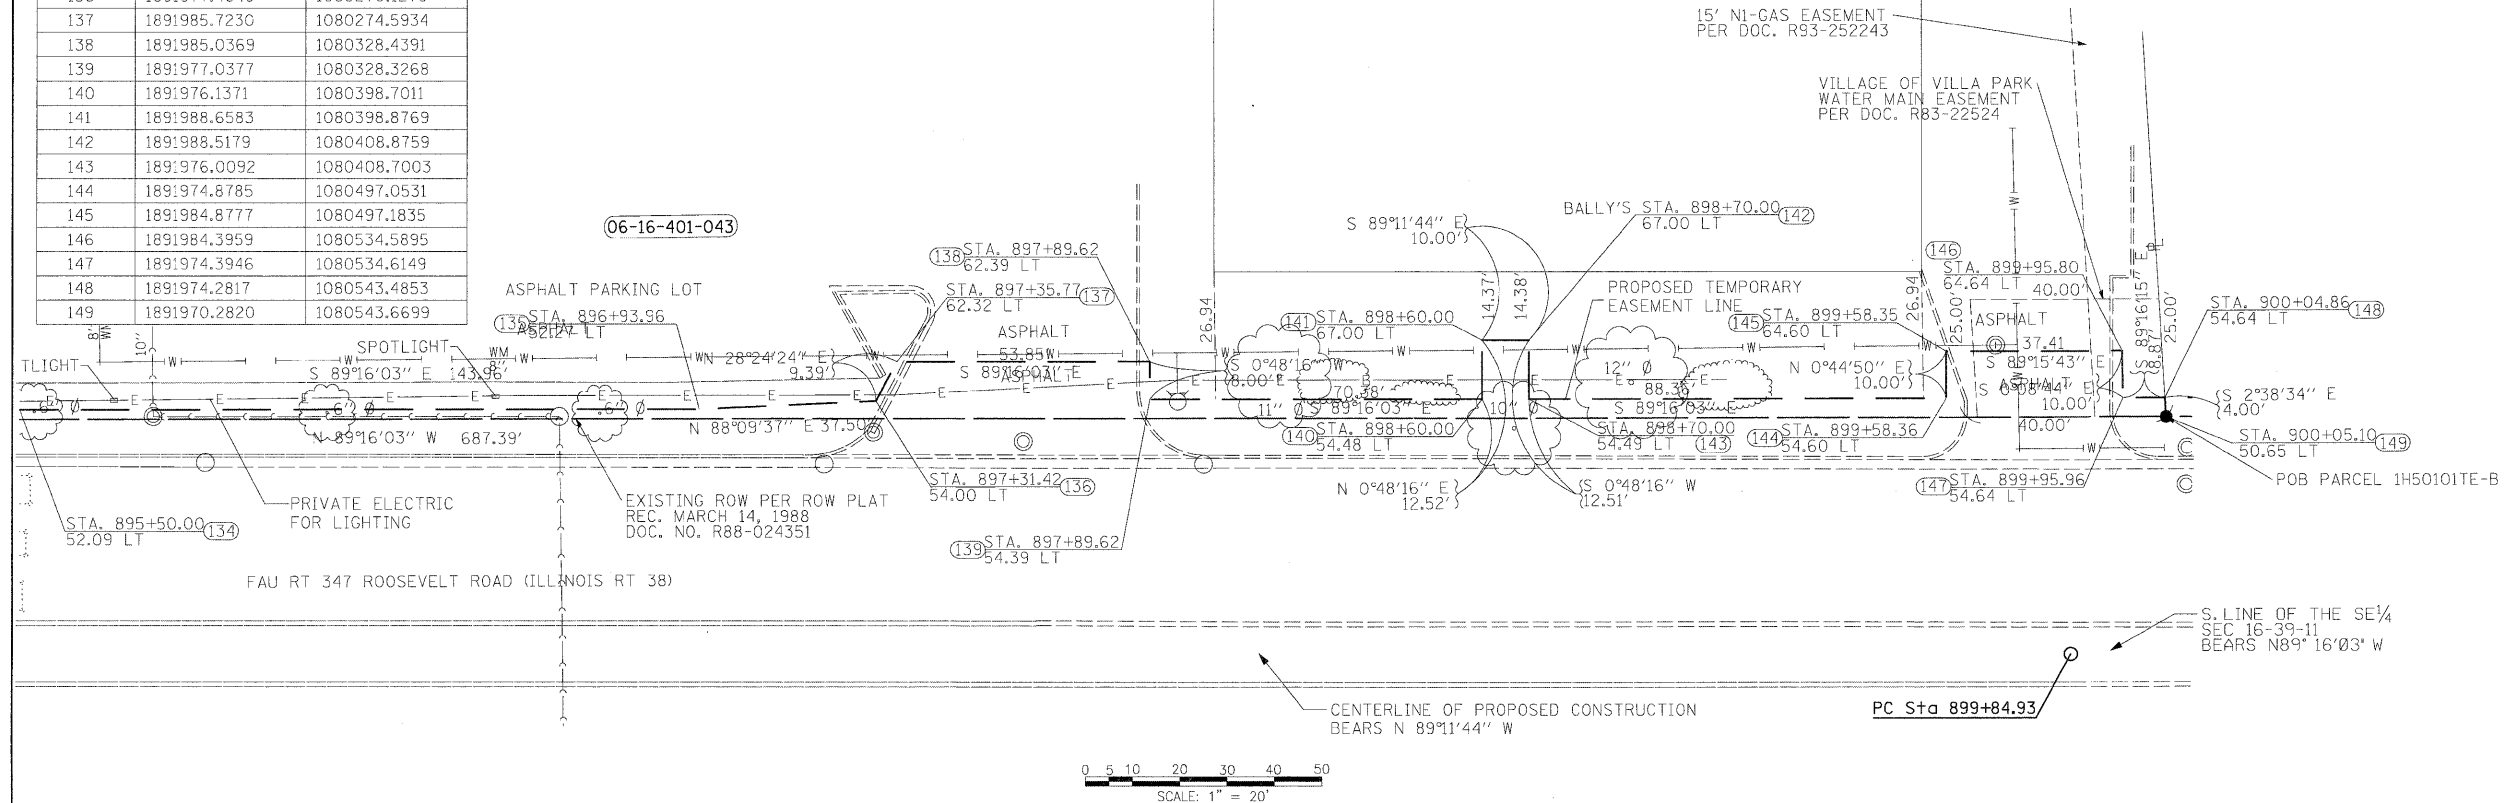

FILE NAME = D163197-shr-rowplan83.dgn	USER NAME IDOT	DESIGNED DA/SC	REVISED 10/24/2011	STATE OF ILLINOIS DEPARTMENT OF TRANSPORTATION	RIGHT OF WAY PLAN STA 892+02 TO STA 900+05			F.A.P. RTE. 347	SECTION 02-00077-00-SW	COUNTY DUPAGE	TOTAL SHEETS 73	SHEET NO. 30
PLOT SCALE 20.0000' / IN.	CHECKED DA	DATE 06/08/2011	REVISED		SCALE: AS SHOWN	SHEET NO. 3 OF 8 SHEETS	STA. TO STA.	CONTRACT NO. 63197				
PLOT DATE 10/25/2011	DATE 06/08/2011	REVISED			FED. ROAD DIST. NO. ILLINOIS FED. AID PROJECT							