


DATE	BY	SHRIVED	DATE
		FINAL SURVEY	
		NOTE BOOK	
		NO. OF SHEETS	
		AREAS CHECKED	

DATE	BY	SHRIVED	DATE
		ORIGINAL SURVEY	
		NOTE BOOK	
		NO. OF SHEETS	
		AREAS CHECKED	

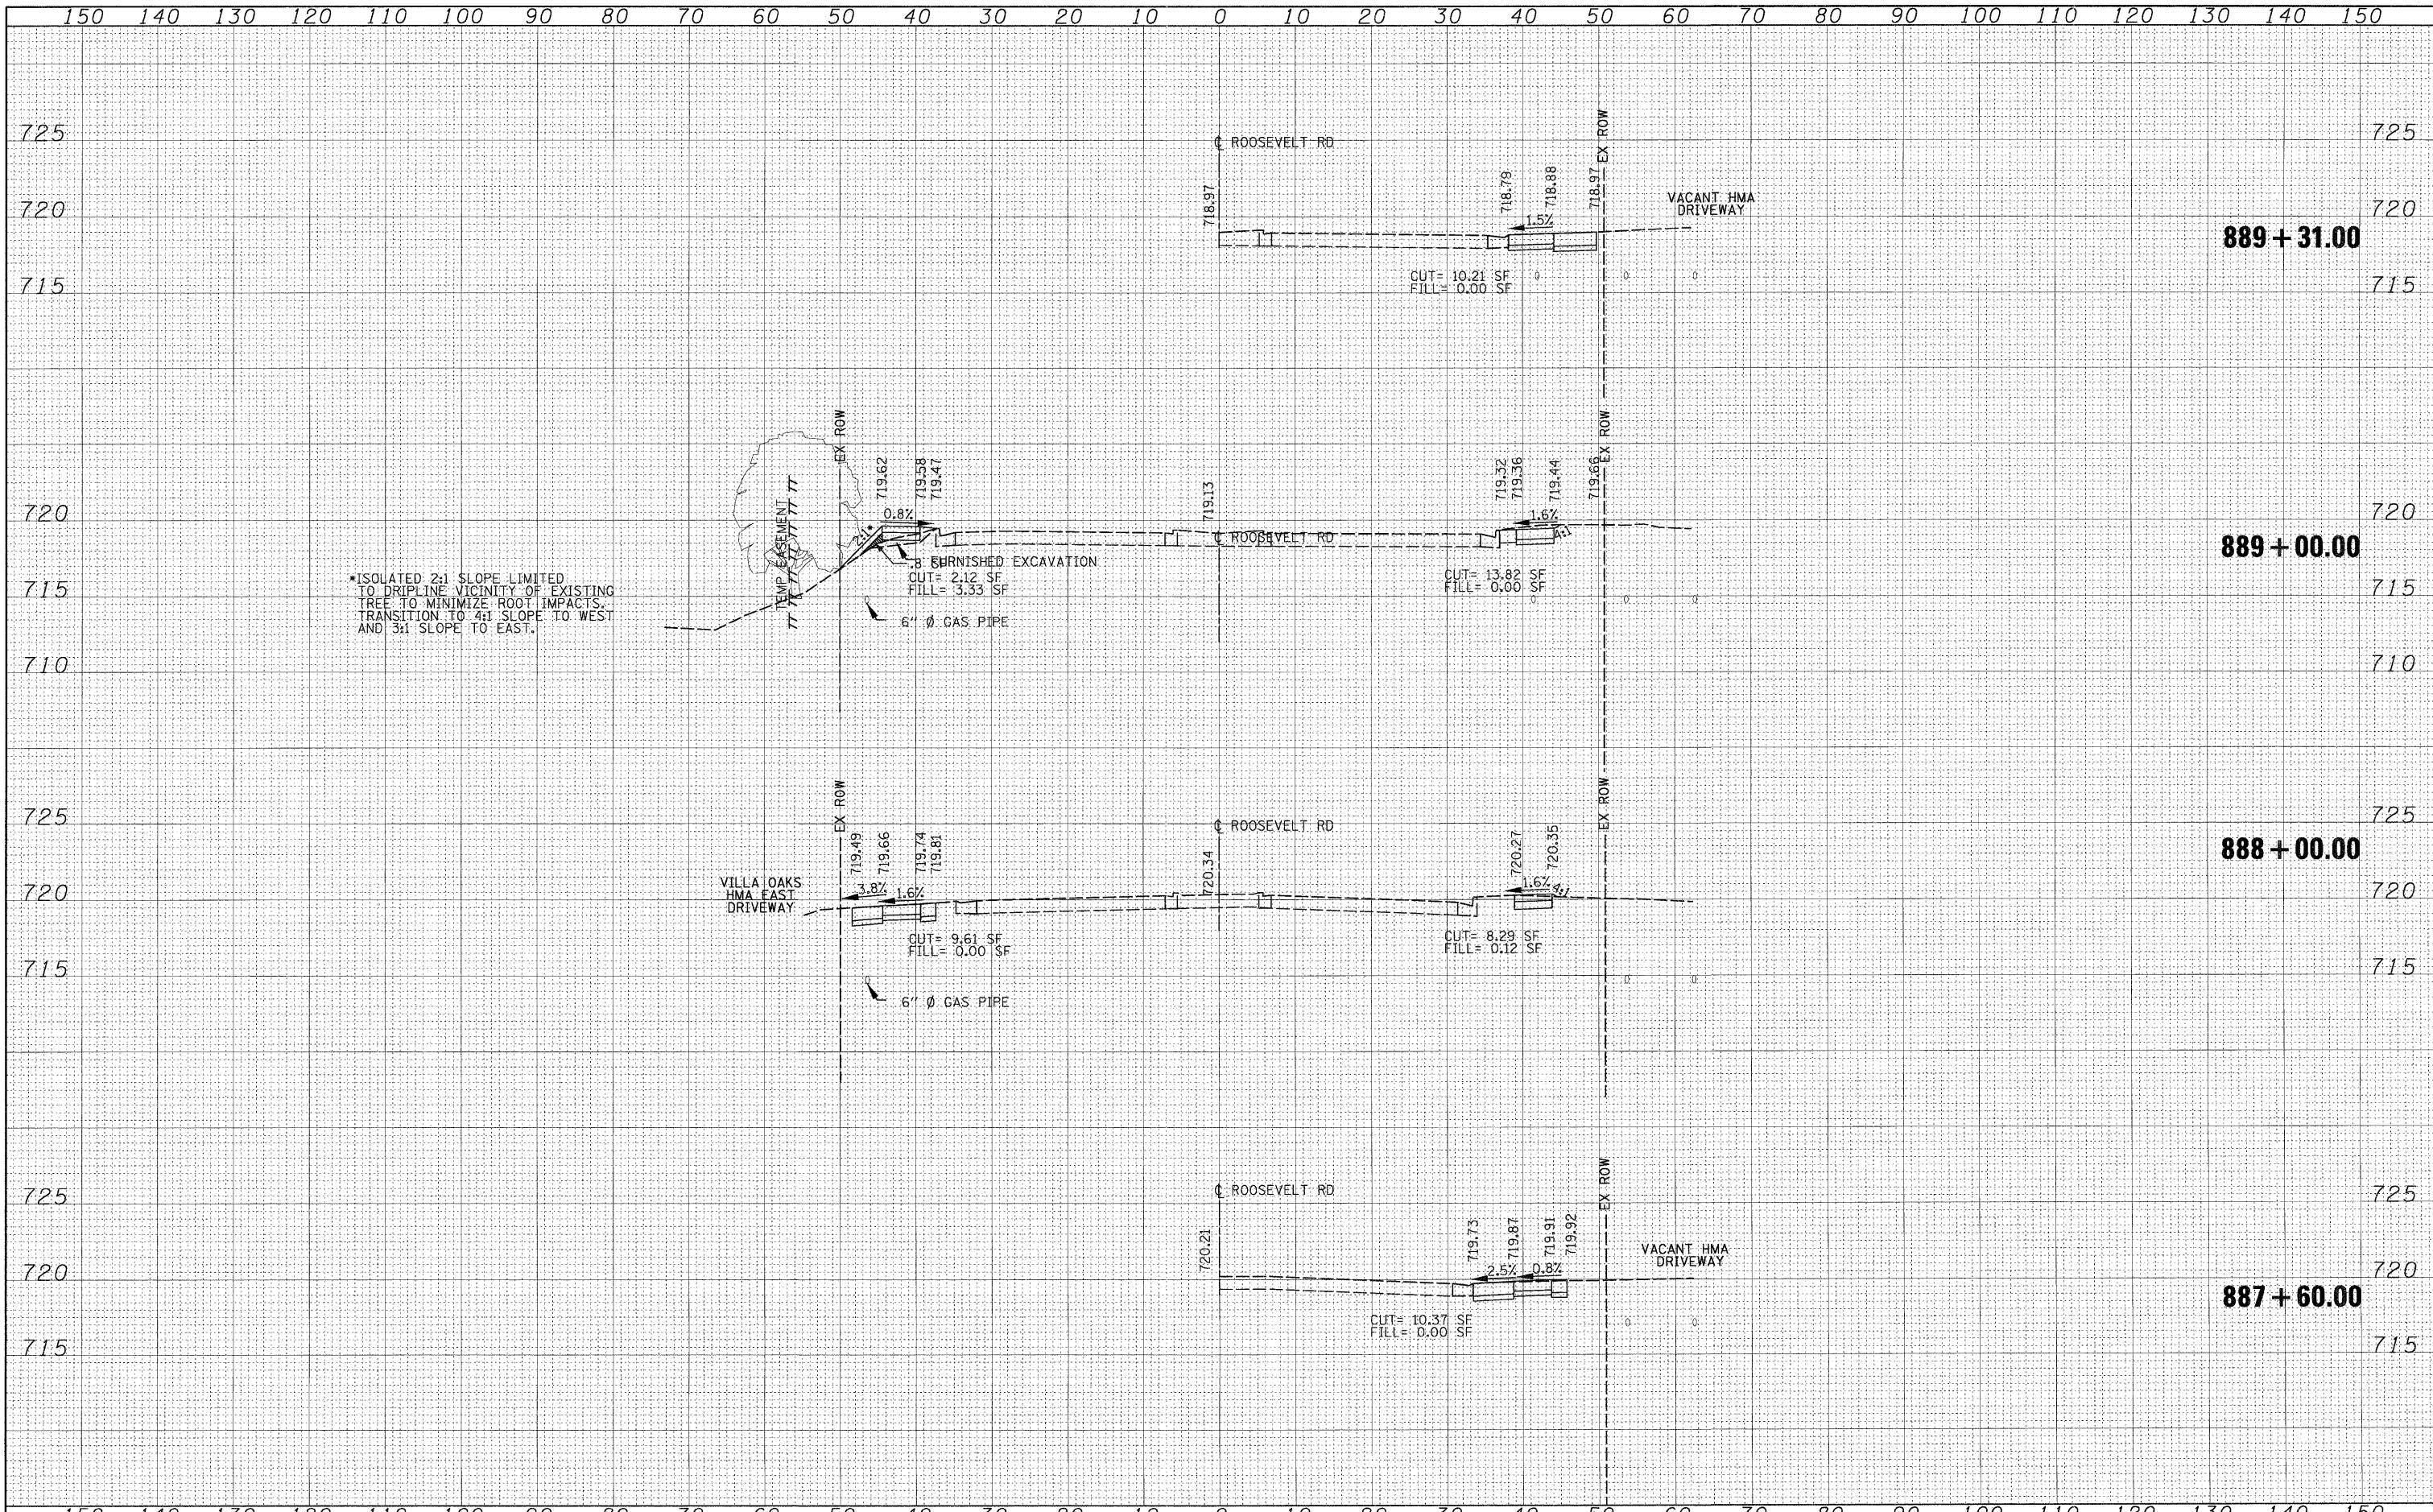

FILE NAME = D:\3197-ant-xsht02.dgn	USER NAME = IDOT	DESIGNED DA	REVISED 10/24/2011	STATE OF ILLINOIS DEPARTMENT OF TRANSPORTATION	CROSS SECTIONS			F.A.P. RTE. 347	SECTION 02-00077-00-SW	COUNTY DUPAGE	TOTAL SHEETS 73	SHEET NO. 64	
	PLOT SCALE = 1/4" = 10' / IN.	DRAWN - CC	REVISIED -		SCALE: 1"=20'	SHEET NO. 2 OF 11 SHEETS	STA. 887+60.00 TO STA. 889+31.00	FED. ROAD DIST. NO.	ILLINOIS FED. AID PROJECT	CONTRACT NO. 63197			
	PLOT DATE = 10/25/2011	CHECKED - DA/JJ	REVISIED -										
		DATE - 06/08/2011	REVISIED -										