


225 W. OHIO ST., FOURTH FL.
CHICAGO, IL 60654
(312)467-0123



BY	DATE
FINAL SURVEY	SURVEYED
NOTE BOOK	PLOTTED
NO.	DATE
	AREAS CHECKED

BY	DATE
ORIGINAL SURVEY	SURVEYED
NOTE BOOK	PLOTTED
NO.	DATE
	AREAS CHECKED

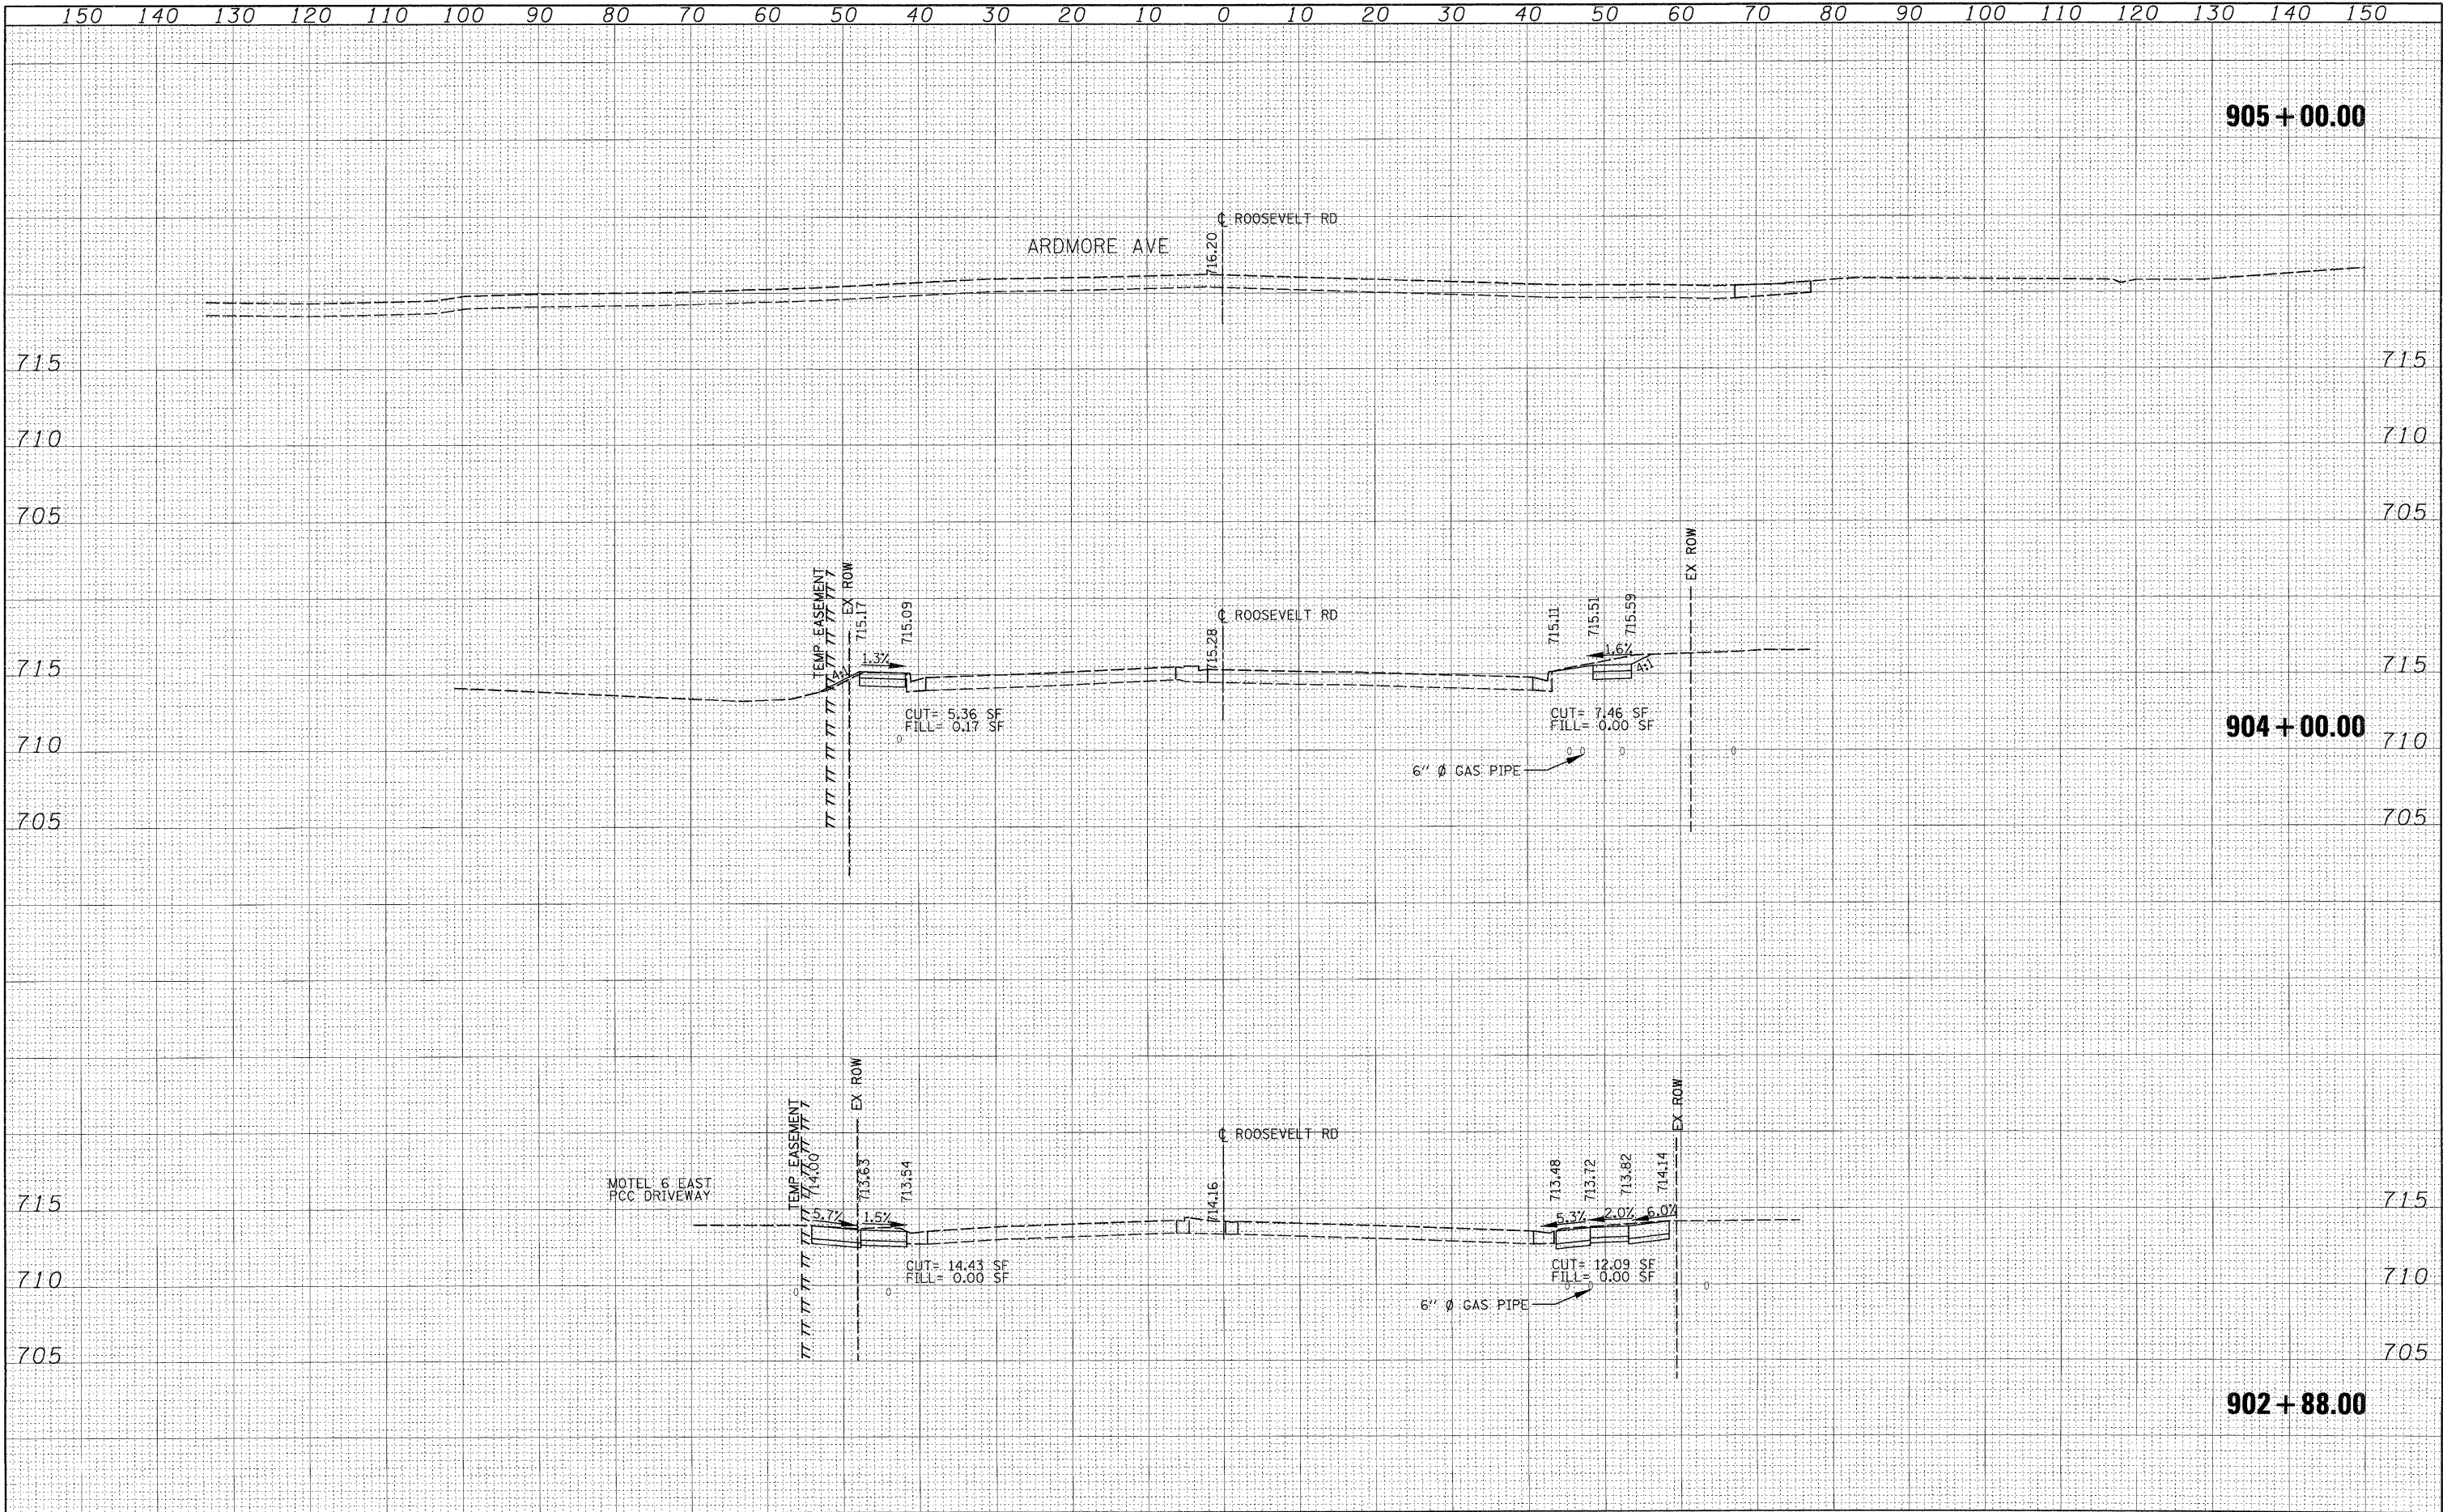

FILE NAME - D:\63197-shr-xsh11.dgn	USER NAME - IDOT	DESIGNED - DA	REVISED - 10/24/2011	STATE OF ILLINOIS DEPARTMENT OF TRANSPORTATION	CROSS SECTIONS			F.A.P. RTE. 347	SECTION 02-00077-00-SW	COUNTY DUPAGE	TOTAL SHEETS 73	SHEET NO. 73
	PLOT SCALE = 10.0000' / IN.	DRAWN - CC	REVISED -		SCALE: 1"=20'	SHEET NO. 11 OF 11 SHEETS	STA. 903+00.00 TO STA. 905+00.00	FED. ROAD DIST. NO.	ILLINOIS FED. AID PROJECT	CONTRACT NO. 63197		
	PLOT DATE = 10/25/2011	CHECKED - DA/JJ	REVISED -									
		DATE - 06/08/2011	REVISED -									