


DATE		BY	
PLANNED			
DESIGNED			
CHECKED			
NOTED			
STRUCTURE			
DATE		BY	
PLANNED			
DESIGNED			
CHECKED			
NOTED			
STRUCTURE			

DATE		BY	
PLANNED			
DESIGNED			
CHECKED			
NOTED			
STRUCTURE			
DATE		BY	
PLANNED			
DESIGNED			
CHECKED			
NOTED			
STRUCTURE			

PROPOSED STRIPING LEGEND

- (A) THERMOPLASTIC PAVEMENT MARKING - LINE 4", YELLOW SOLID
- (B) THERMOPLASTIC PAVEMENT MARKING - LINE 4", WHITE SOLID
- (C) THERMOPLASTIC PAVEMENT MARKING - LINE 4", WHITE 10'-30' SKIP DASH
- (D) THERMOPLASTIC PAVEMENT MARKING - LINE 6", WHITE 2'-6' SKIP DASH
- (E) THERMOPLASTIC PAVEMENT MARKING - LINE 6", WHITE SOLID
- (F) THERMOPLASTIC PAVEMENT MARKING - LINE 8", WHITE SOLID
- (G) THERMOPLASTIC PAVEMENT MARKING - LINE 12", WHITE SOLID
- (H) THERMOPLASTIC PAVEMENT MARKING - LINE 12", YELLOW SOLID
- (I) THERMOPLASTIC PAVEMENT MARKING - LINE 24", WHITE SOLID
- (J) THERMOPLASTIC PAVEMENT MARKING - LETTERS AND SYMBOLS
- (K) PREFORMED PLASTIC PAVEMENT MARKING, TYPE B - LINE 5", WHITE 10'-30' SKIP DASH
- (L) PREFORMED PLASTIC PAVEMENT MARKING, TYPE B - LINE 8", WHITE SOLID
- (M) PREFORMED PLASTIC PAVEMENT MARKING, TYPE B - LINE 4", WHITE 2'-6' SKIP DASH
- (N) PREFORMED PLASTIC PAVEMENT MARKING, TYPE B - LINE 6", WHITE 3'-9' SKIP DASH
- (O) THERMOPLASTIC PAVEMENT MARKING - LINE 4", DOUBLE SOLID YELLOW 11" CC SPACING
- (P) RAISED REFLECTIVE PAVEMENT MARKERS
- (S) RECESSED REFLECTIVE PAVEMENT MARKERS
- (T) PREFORMED PLASTIC PAVEMENT MARKING, TYPE B - LINE 4", WHITE SOLID
- (U) PREFORMED PLASTIC PAVEMENT MARKING, TYPE B - LINE 4", YELLOW SOLID
- (V) THERMOPLASTIC PAVEMENT MARKING - LINE 6", WHITE 3'-9' SKIP DASH
- (AA) URETHANE PAVEMENT MARKING - LINE 4", YELLOW SOLID
- (BB) URETHANE PAVEMENT MARKING - LINE 4", WHITE SOLID
- (CC) URETHANE PAVEMENT MARKING - LINE 4", WHITE 10'-30' SKIP DASH
- (DD) URETHANE PAVEMENT MARKING - LINE 6", WHITE 2'-6' SKIP DASH
- (EE) URETHANE PAVEMENT MARKING - LINE 6", WHITE SOLID
- (FF) URETHANE PAVEMENT MARKING - LINE 8", WHITE SOLID
- (GG) URETHANE PAVEMENT MARKING - LINE 12", WHITE SOLID
- (II) URETHANE PAVEMENT MARKING - LINE 24", WHITE SOLID
- (JJ) URETHANE PAVEMENT MARKING - LETTERS AND SYMBOLS
- (OO) URETHANE PAVEMENT MARKING - LINE 4", DOUBLE SOLID YELLOW 11" CC SPACING

NOTES:
 1. ALL PROPOSED SIGNING TO BE COMPLETED BY OTHERS
 2. (P) TO BE INSTALLED ON THE US ROUTE 20 RAMP AND FOOTHILL ROAD
 3. (S) TO BE INSTALLED ON RANDALL ROAD

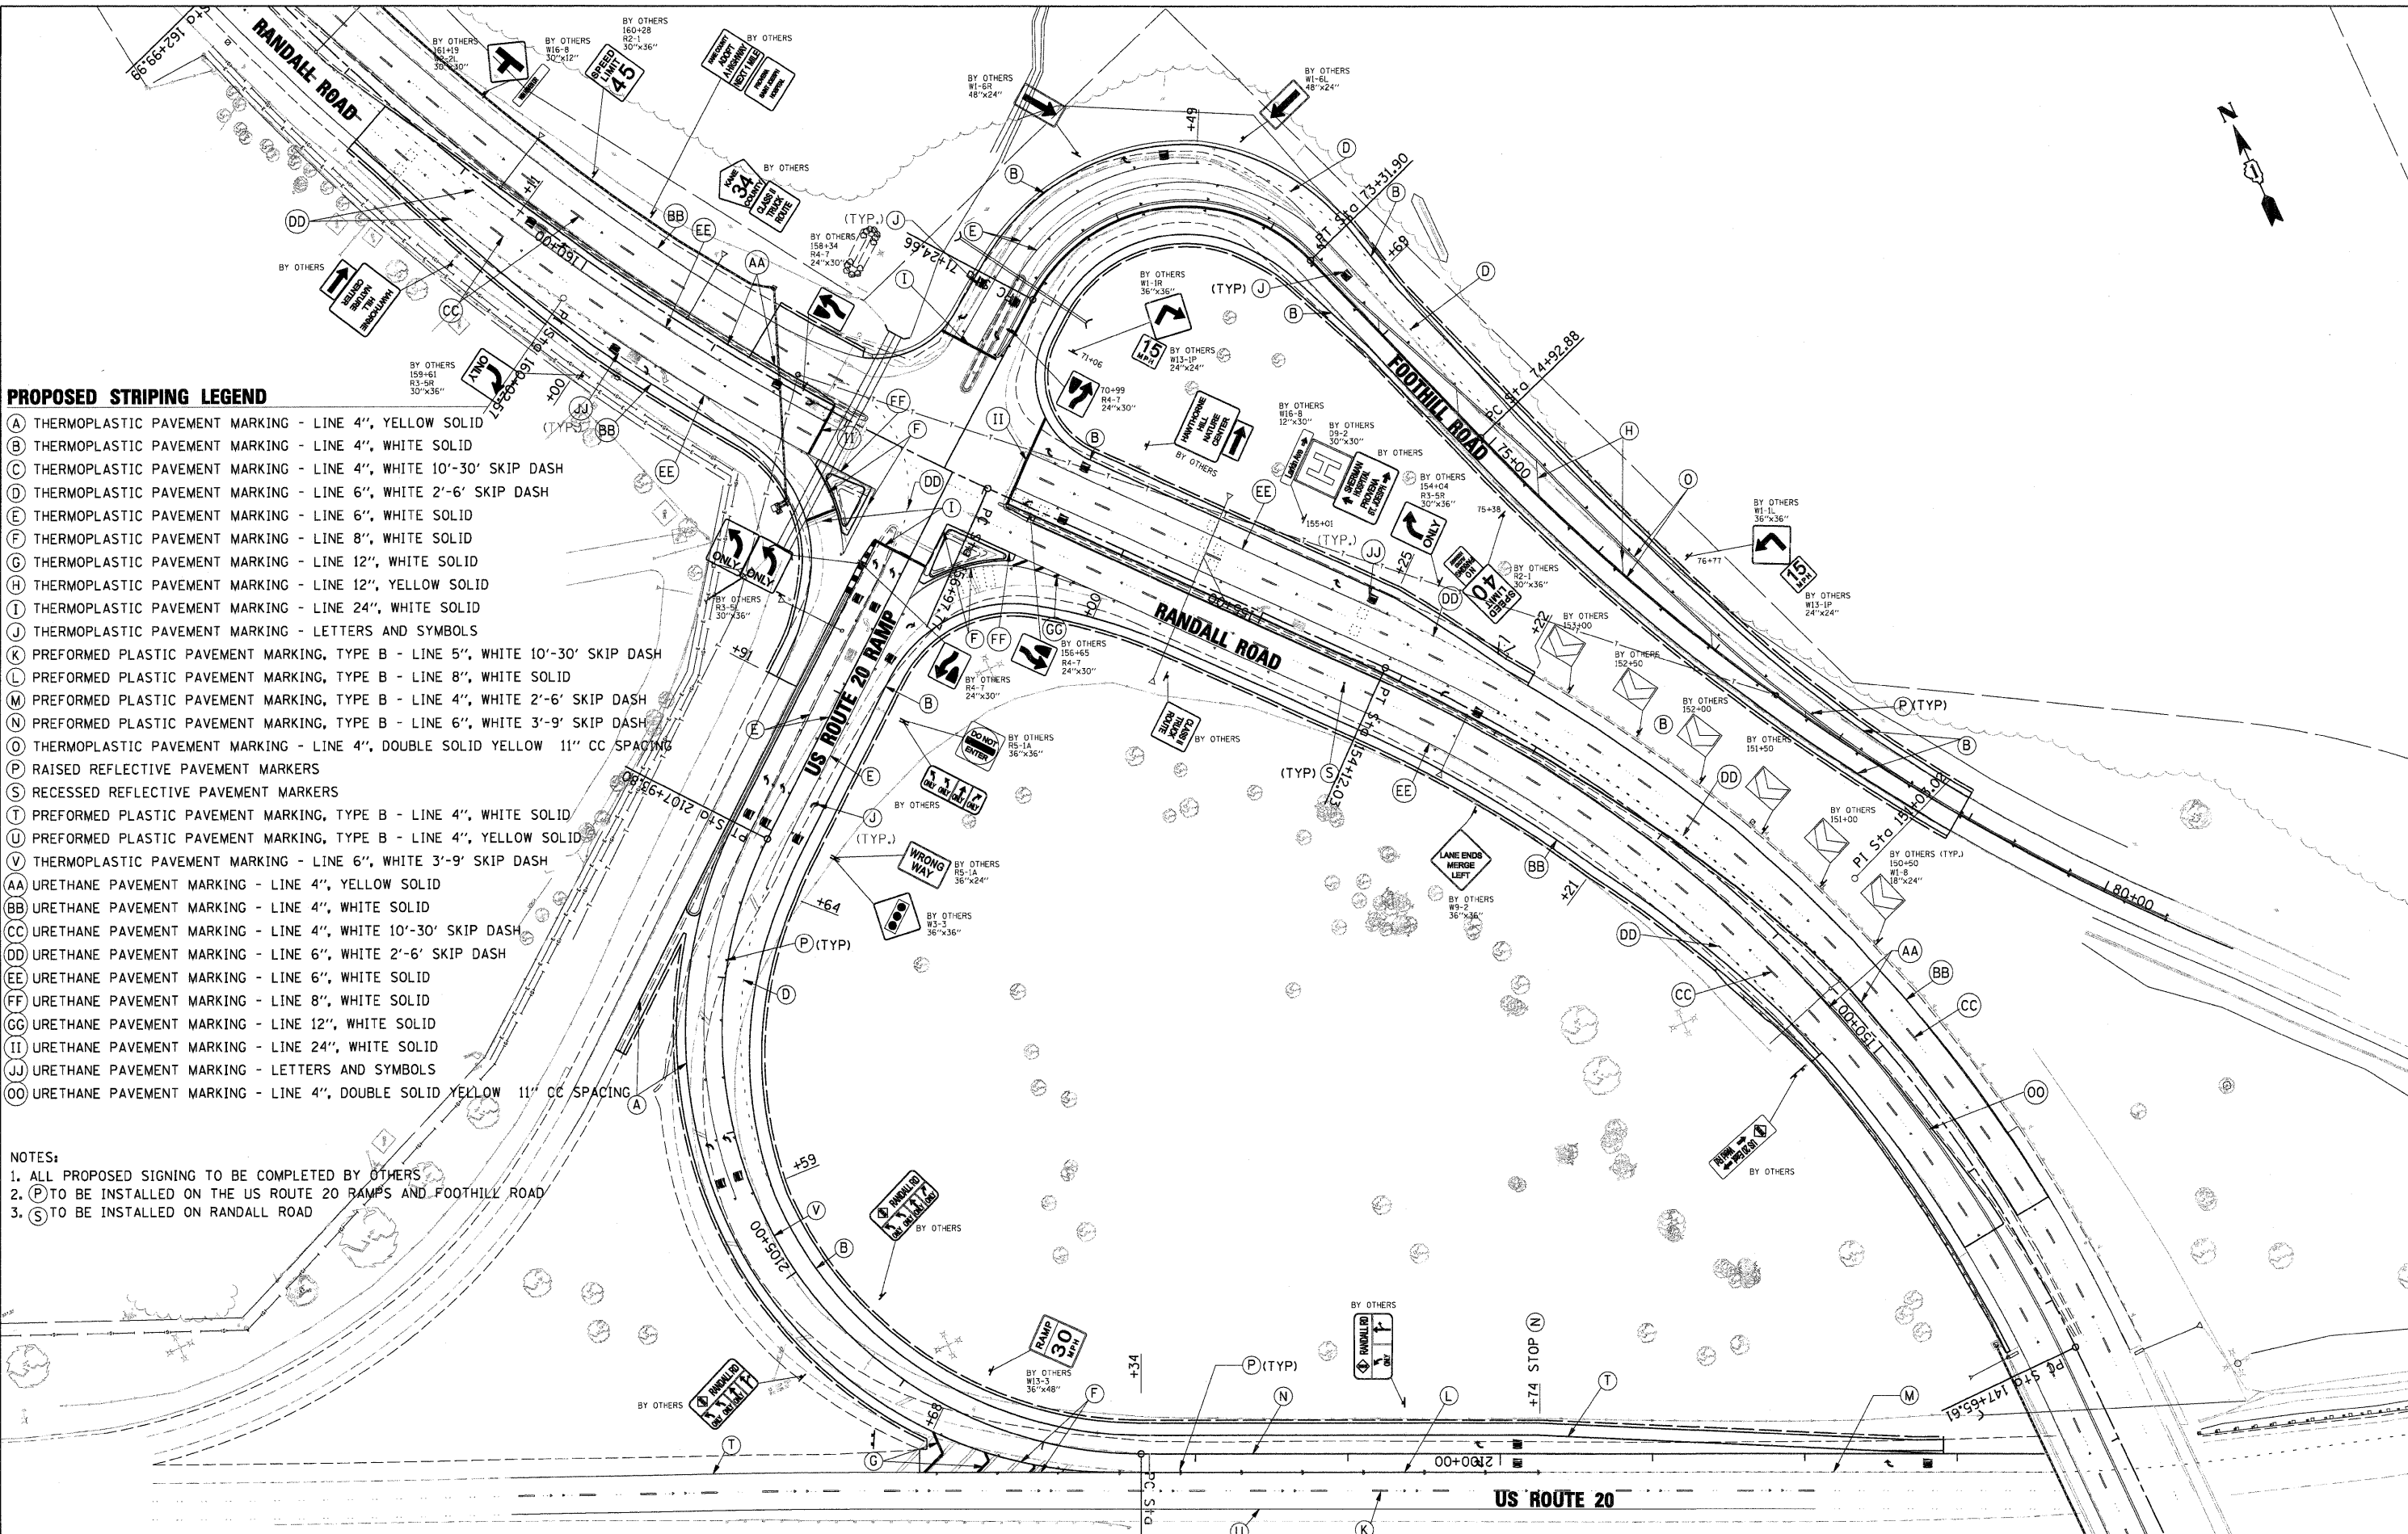

FILE NAME = D:\157207-SHT-STRIP.DGN	USER NAME = melopez	DESIGNED - ML	REVISED -
		DRAWN - BH	REVISED -
		CHECKED - DW	REVISED -
		DATE - 04-29-11	REVISED -

**STATE OF ILLINOIS
 DEPARTMENT OF TRANSPORTATION**

**RANDALL ROAD AT US ROUTE 20 (FOOTHILL ROAD)
 PAVEMENT MARKINGS AND SIGNING PLANS**

SCALE: 50'=1" SHEET NO. 1 OF 1 SHEETS STA. TO STA.

F.A.P. RTE. 336	SECTION 06-00345-00-CH	COUNTY KANE	TOTAL SHEETS 92	SHEET NO. 28
		CONTRACT NO. 63623		
FED. ROAD DIST. NO. 1 [ILLINOIS] FED. AID PROJECT				