


| | | |
|--------------|---------------|------|
| FINAL SURVEY | SURVEYED | DATE |
| NOTE BOOK | BY | |
| NO. | | |
| | SURVEYED | |
| | BY | |
| | NO. | |
| | AREAS CHECKED | |

| | | |
|-----------------|---------------|------|
| ORIGINAL SURVEY | SURVEYED | DATE |
| NOTE BOOK | BY | |
| NO. | | |
| | SURVEYED | |
| | BY | |
| | NO. | |
| | AREAS CHECKED | |

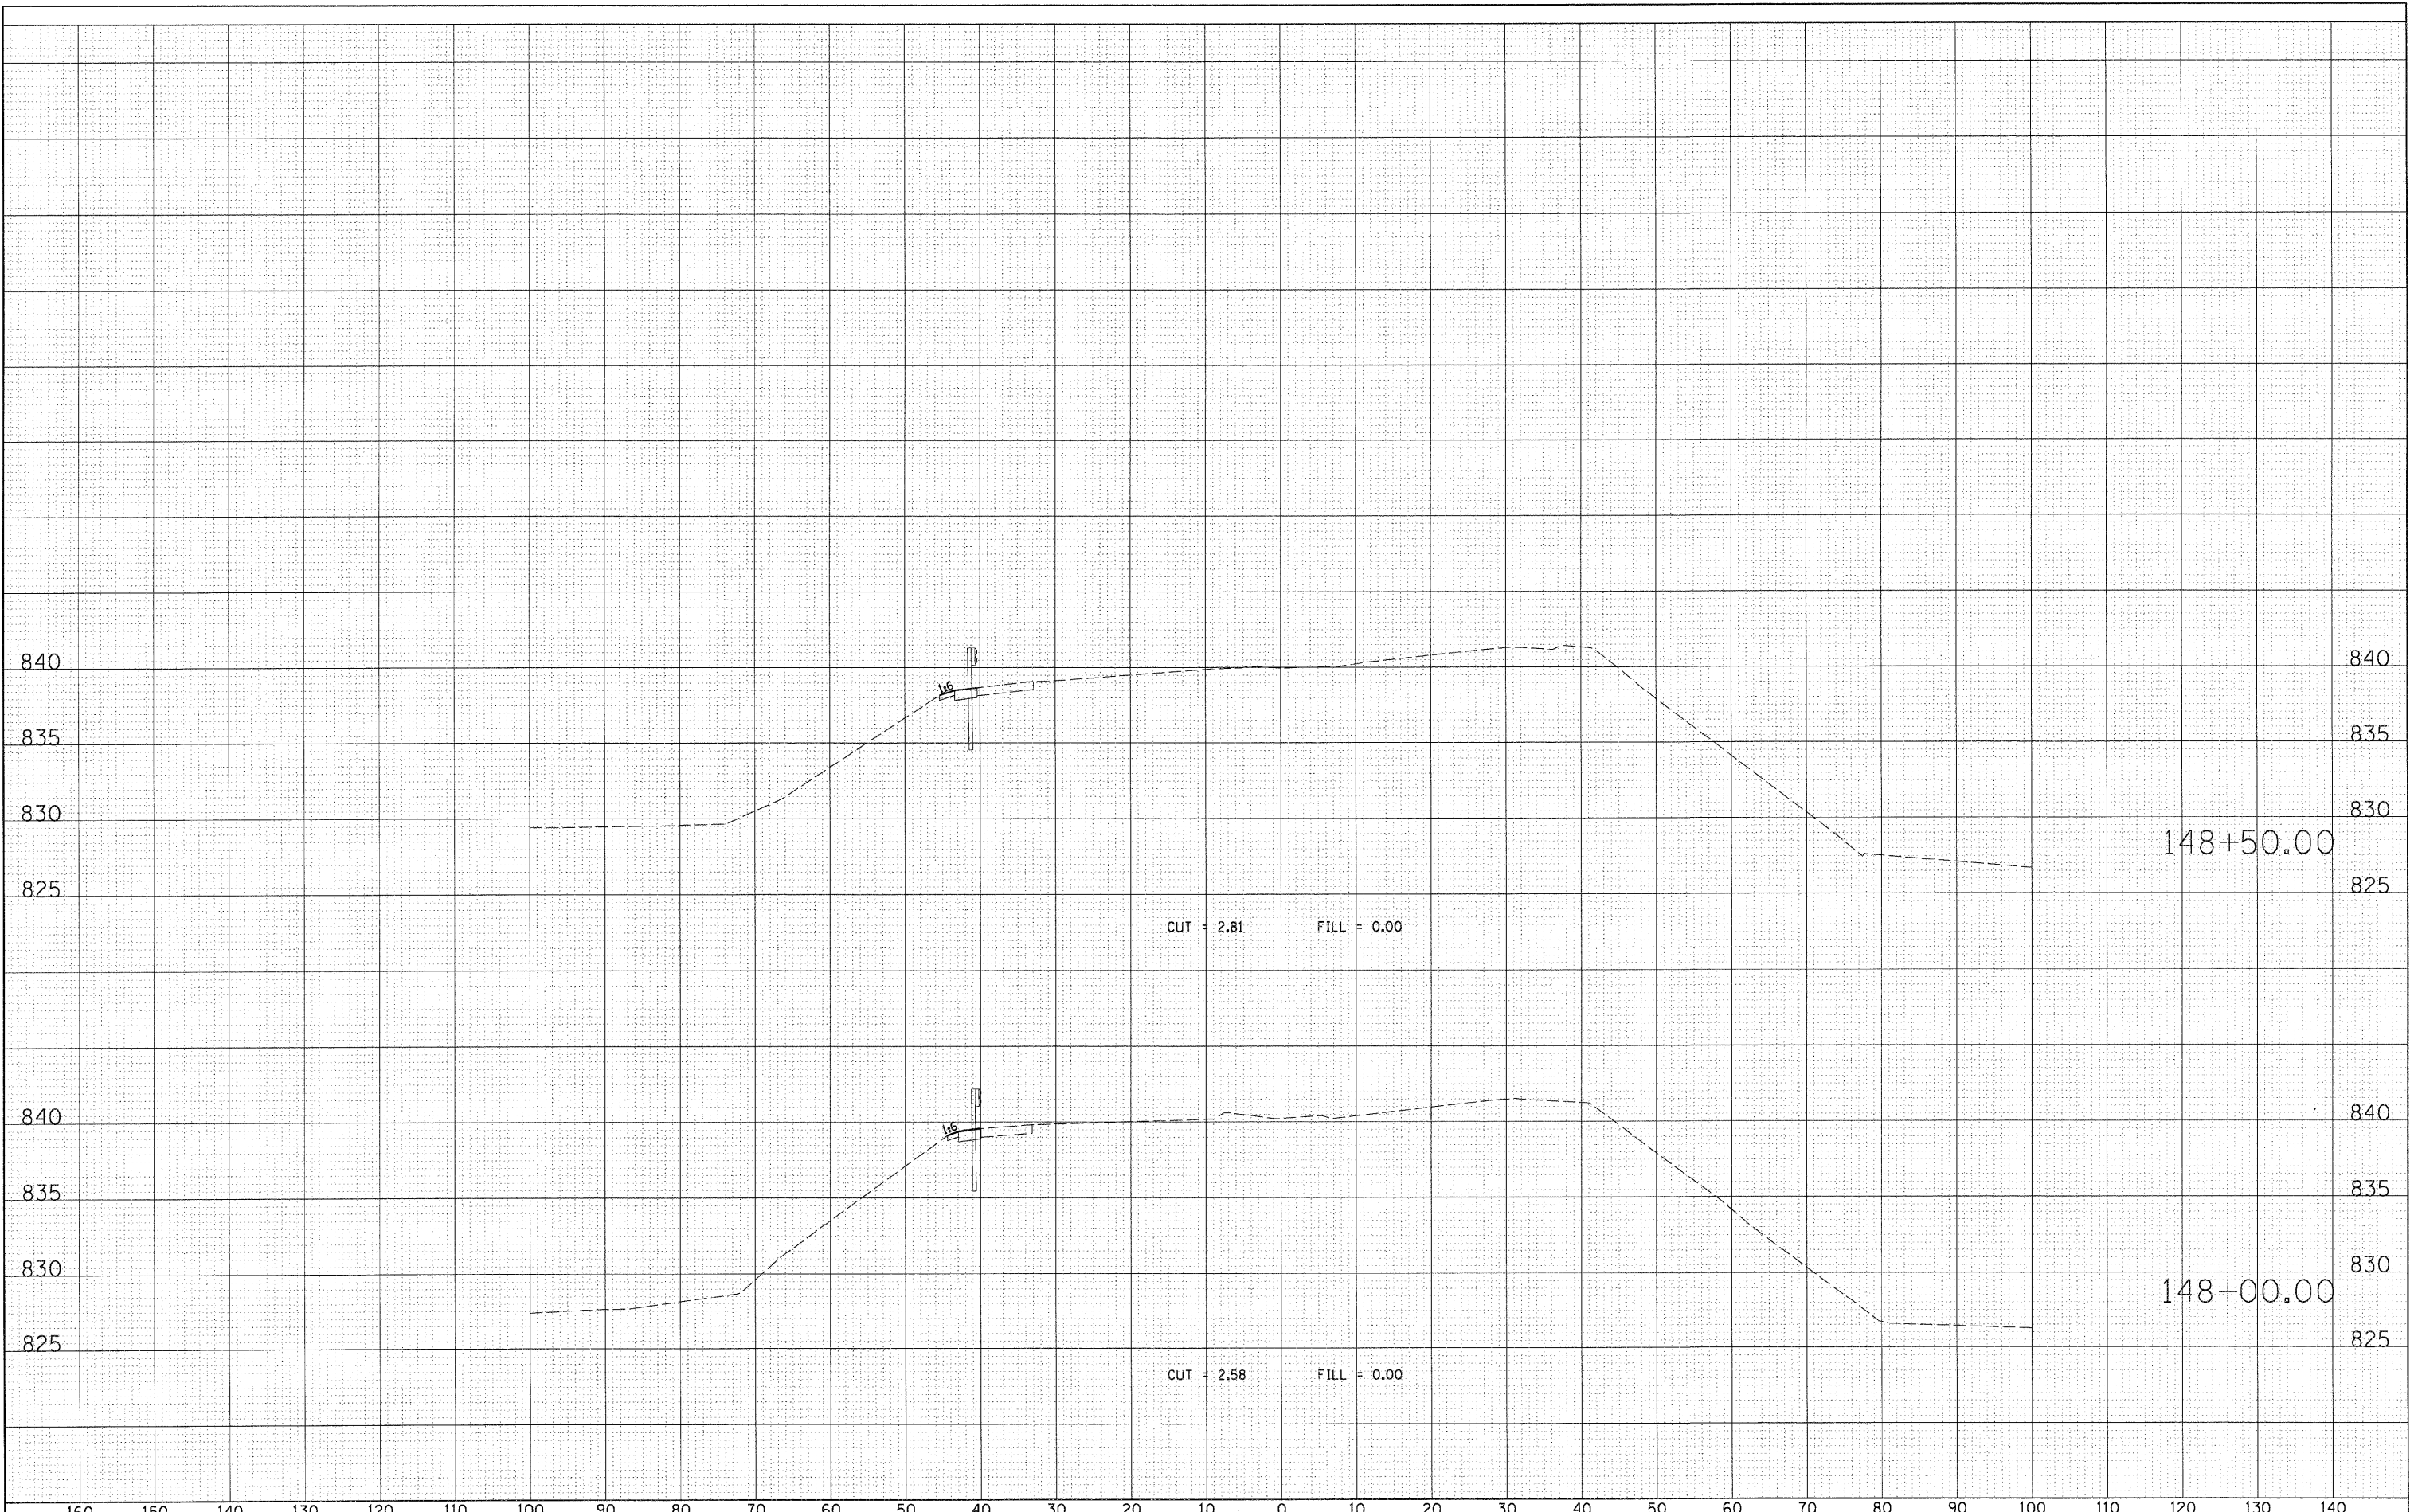

FILE NAME = D:\157207_SHT_XS_RANDALL.DGN

| | | |
|-------------------------|------------|-----------|
| USER NAME = malopez | DESIGNED - | REVISED - |
| | DRAWN - | REVISED - |
| PLOT SCALE = 1/8" = 10' | CHECKED - | REVISED - |
| PLOT DATE = 10/24/2011 | DATE - | REVISED - |

**STATE OF ILLINOIS
DEPARTMENT OF TRANSPORTATION**

**RANDALL ROAD AT US ROUTE 20 (FOOTHILL ROAD)
CROSS SECTION SHEET - RANDALL ROAD**

SCALE: 1" = 10' SHEET NO. OF SHEETS STA. 148+00.00 TO STA. 148+50.00

| | | | | |
|---|----------------|--------|--------------|-----------|
| F.A.P. RTE. | SECTION | COUNTY | TOTAL SHEETS | SHEET NO. |
| 336 | 06-00345-00-CH | KANE | 92 | 56 |
| CONTRACT NO. 63623 | | | | |
| FED. ROAD DIST. NO. 1 ILLINOIS FED. AID PROJECT | | | | |