


FINAL SURVEY	SURVEYED	DATE
NOTE BOOK	REVISIONS	BY
NO.	TEMPLE	
	AREAS CHECKED	

ORIGINAL SURVEY	SURVEYED	DATE
NOTE BOOK	REVISIONS	BY
NO.	TEMPLE	
	AREAS CHECKED	

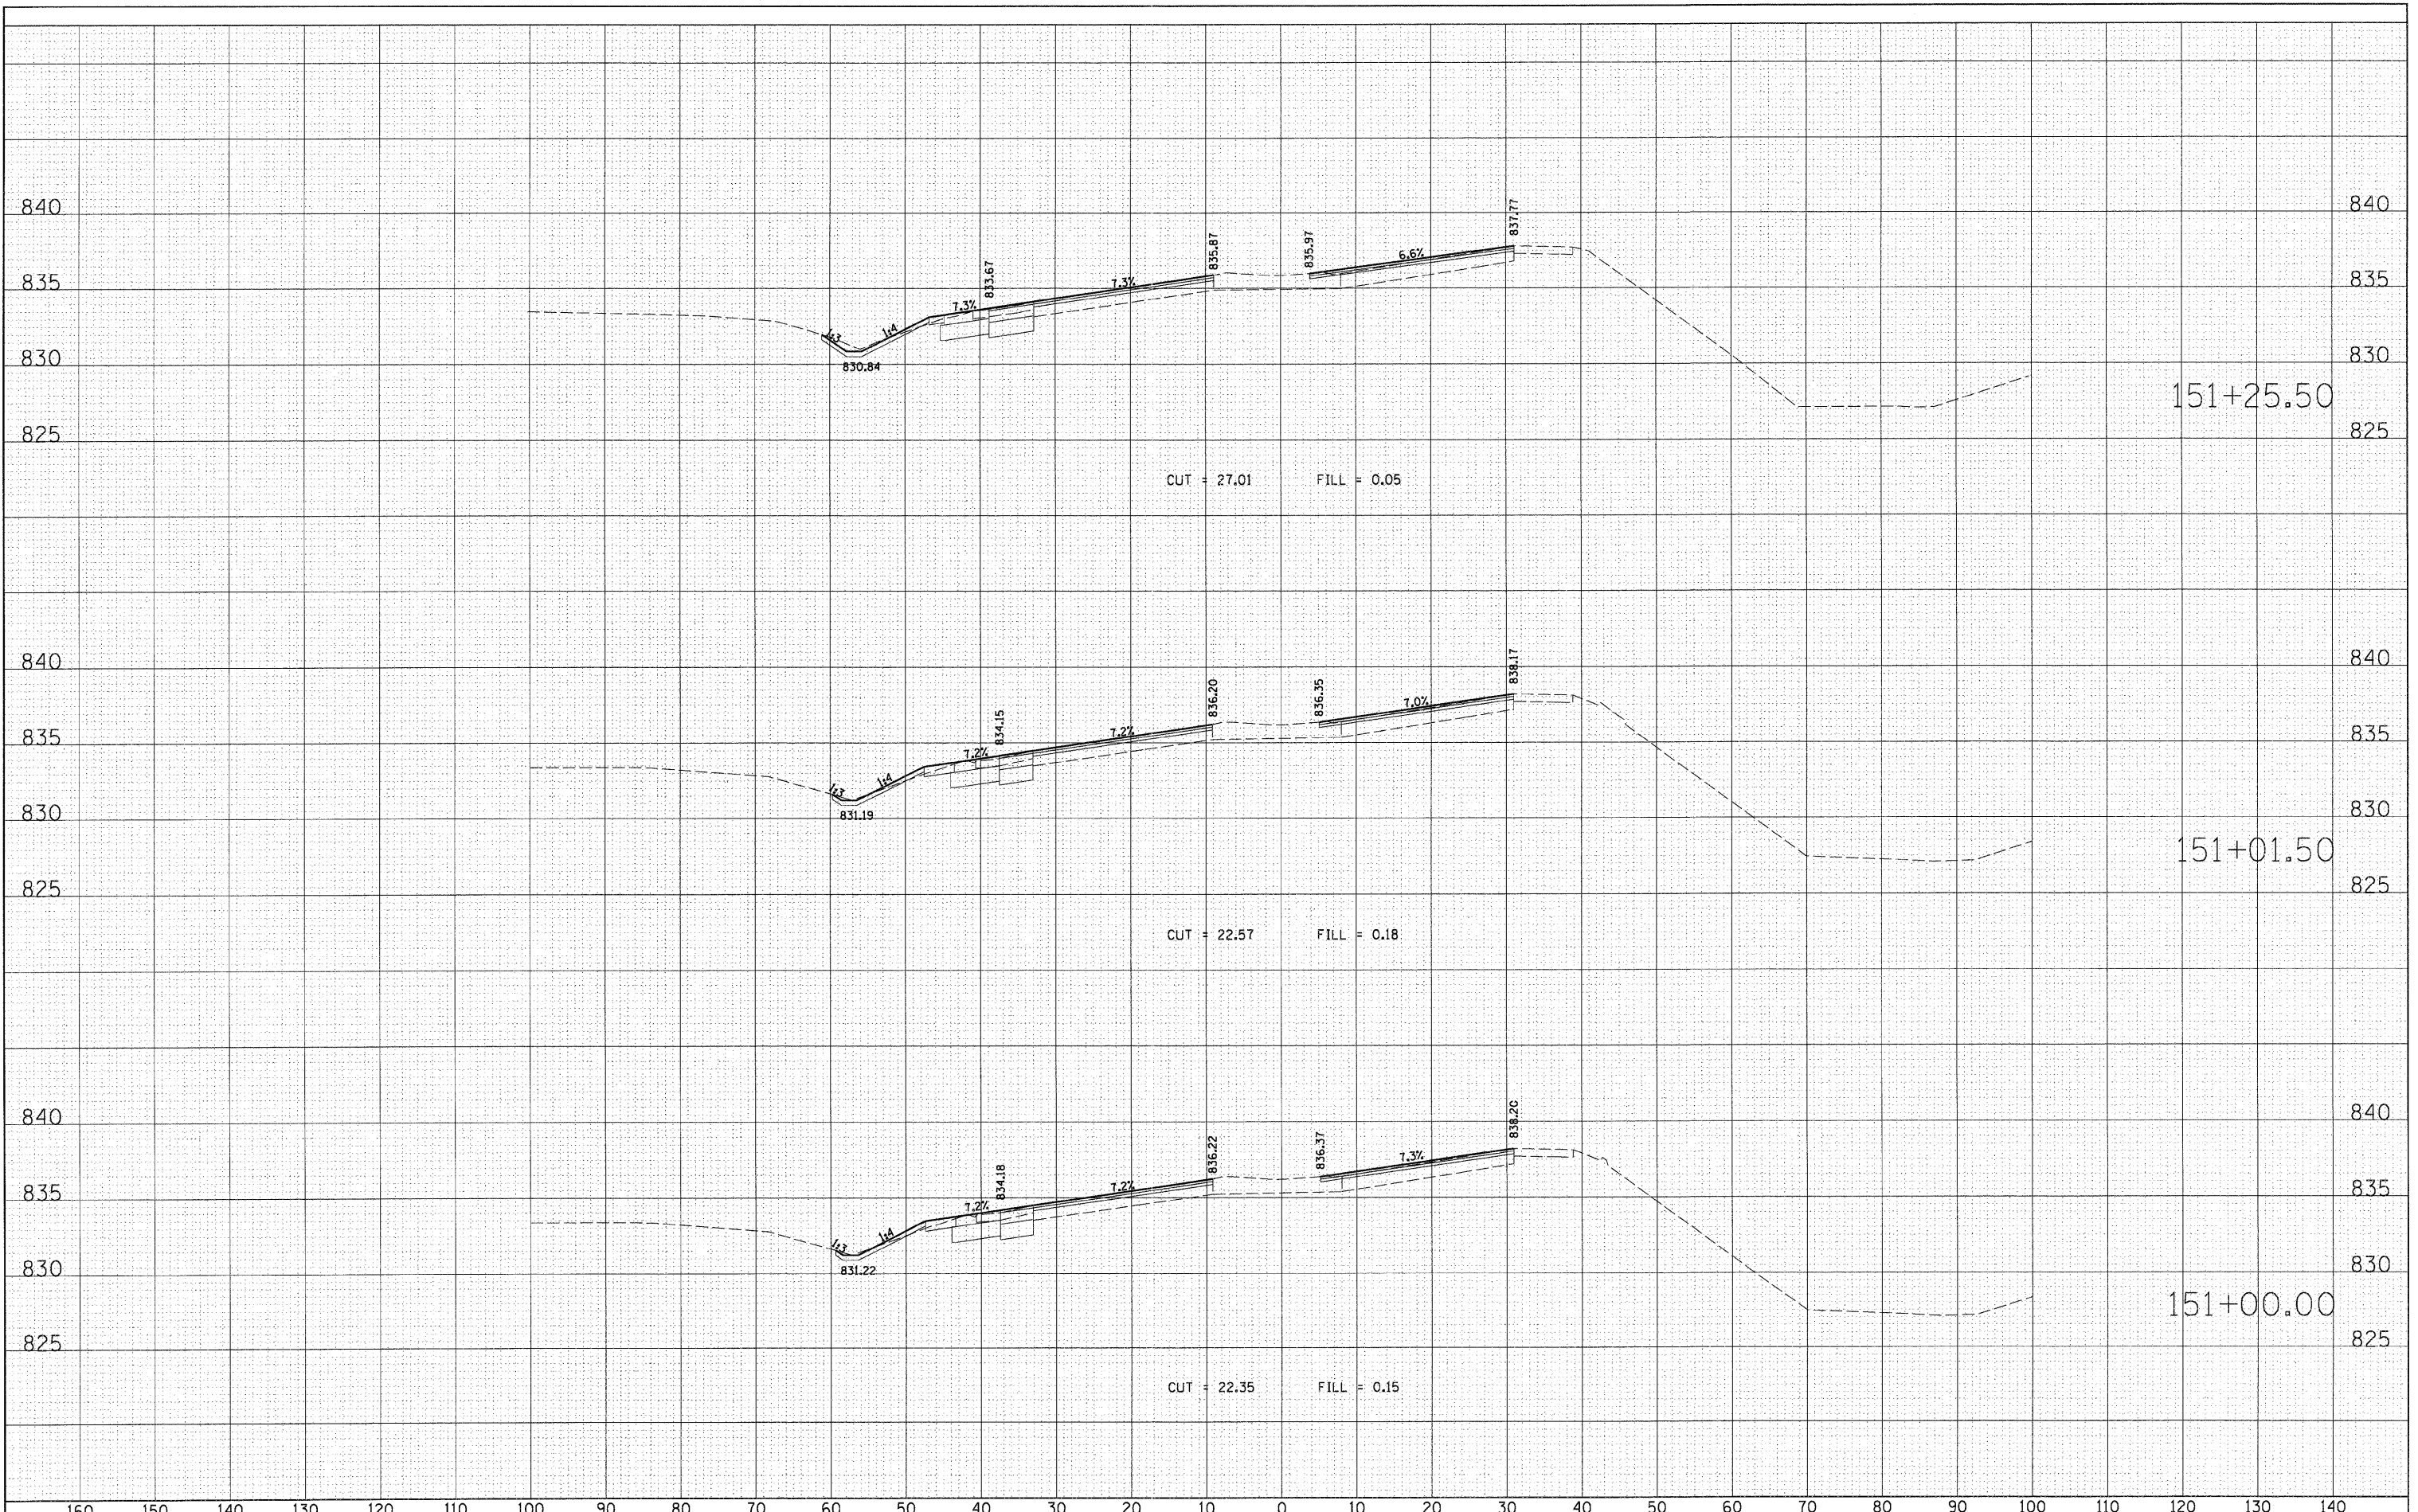

FILE NAME = D:\157207_SHT_XS_RANDALL.DGN
 USER NAME = malopez
 PLOT SCALE = \$SCALE\$
 PLOT DATE = 10/24/2011

DESIGNED -	REVISED -
DRAWN -	REVISED -
CHECKED -	REVISED -
DATE -	REVISED -

STATE OF ILLINOIS
DEPARTMENT OF TRANSPORTATION

RANDALL ROAD AT US ROUTE 20 (FOOTHILL ROAD)
CROSS SECTION SHEET - RANDALL ROAD

SCALE: 1" = 10' SHEET NO. OF SHEETS STA. 151+00.00 TO STA. 151+25.50

F.A.P. RTE.	SECTION	COUNTY	TOTAL SHEETS	SHEET NO.
336	06-00345-00-CH	KANE	92	60
CONTRACT NO. 63623				
FED. ROAD DIST. NO. 1 ILLINOIS FED. AID PROJECT				