


FINAL	SURVEYED	DATE
SURVEY	BY	
NOTE BOOK	NO.	
TEMPLATE	AREAS CHECKED	

ORIGINAL	SURVEYED	DATE
SURVEY	BY	
NOTE BOOK	NO.	
TEMPLATE	AREAS CHECKED	

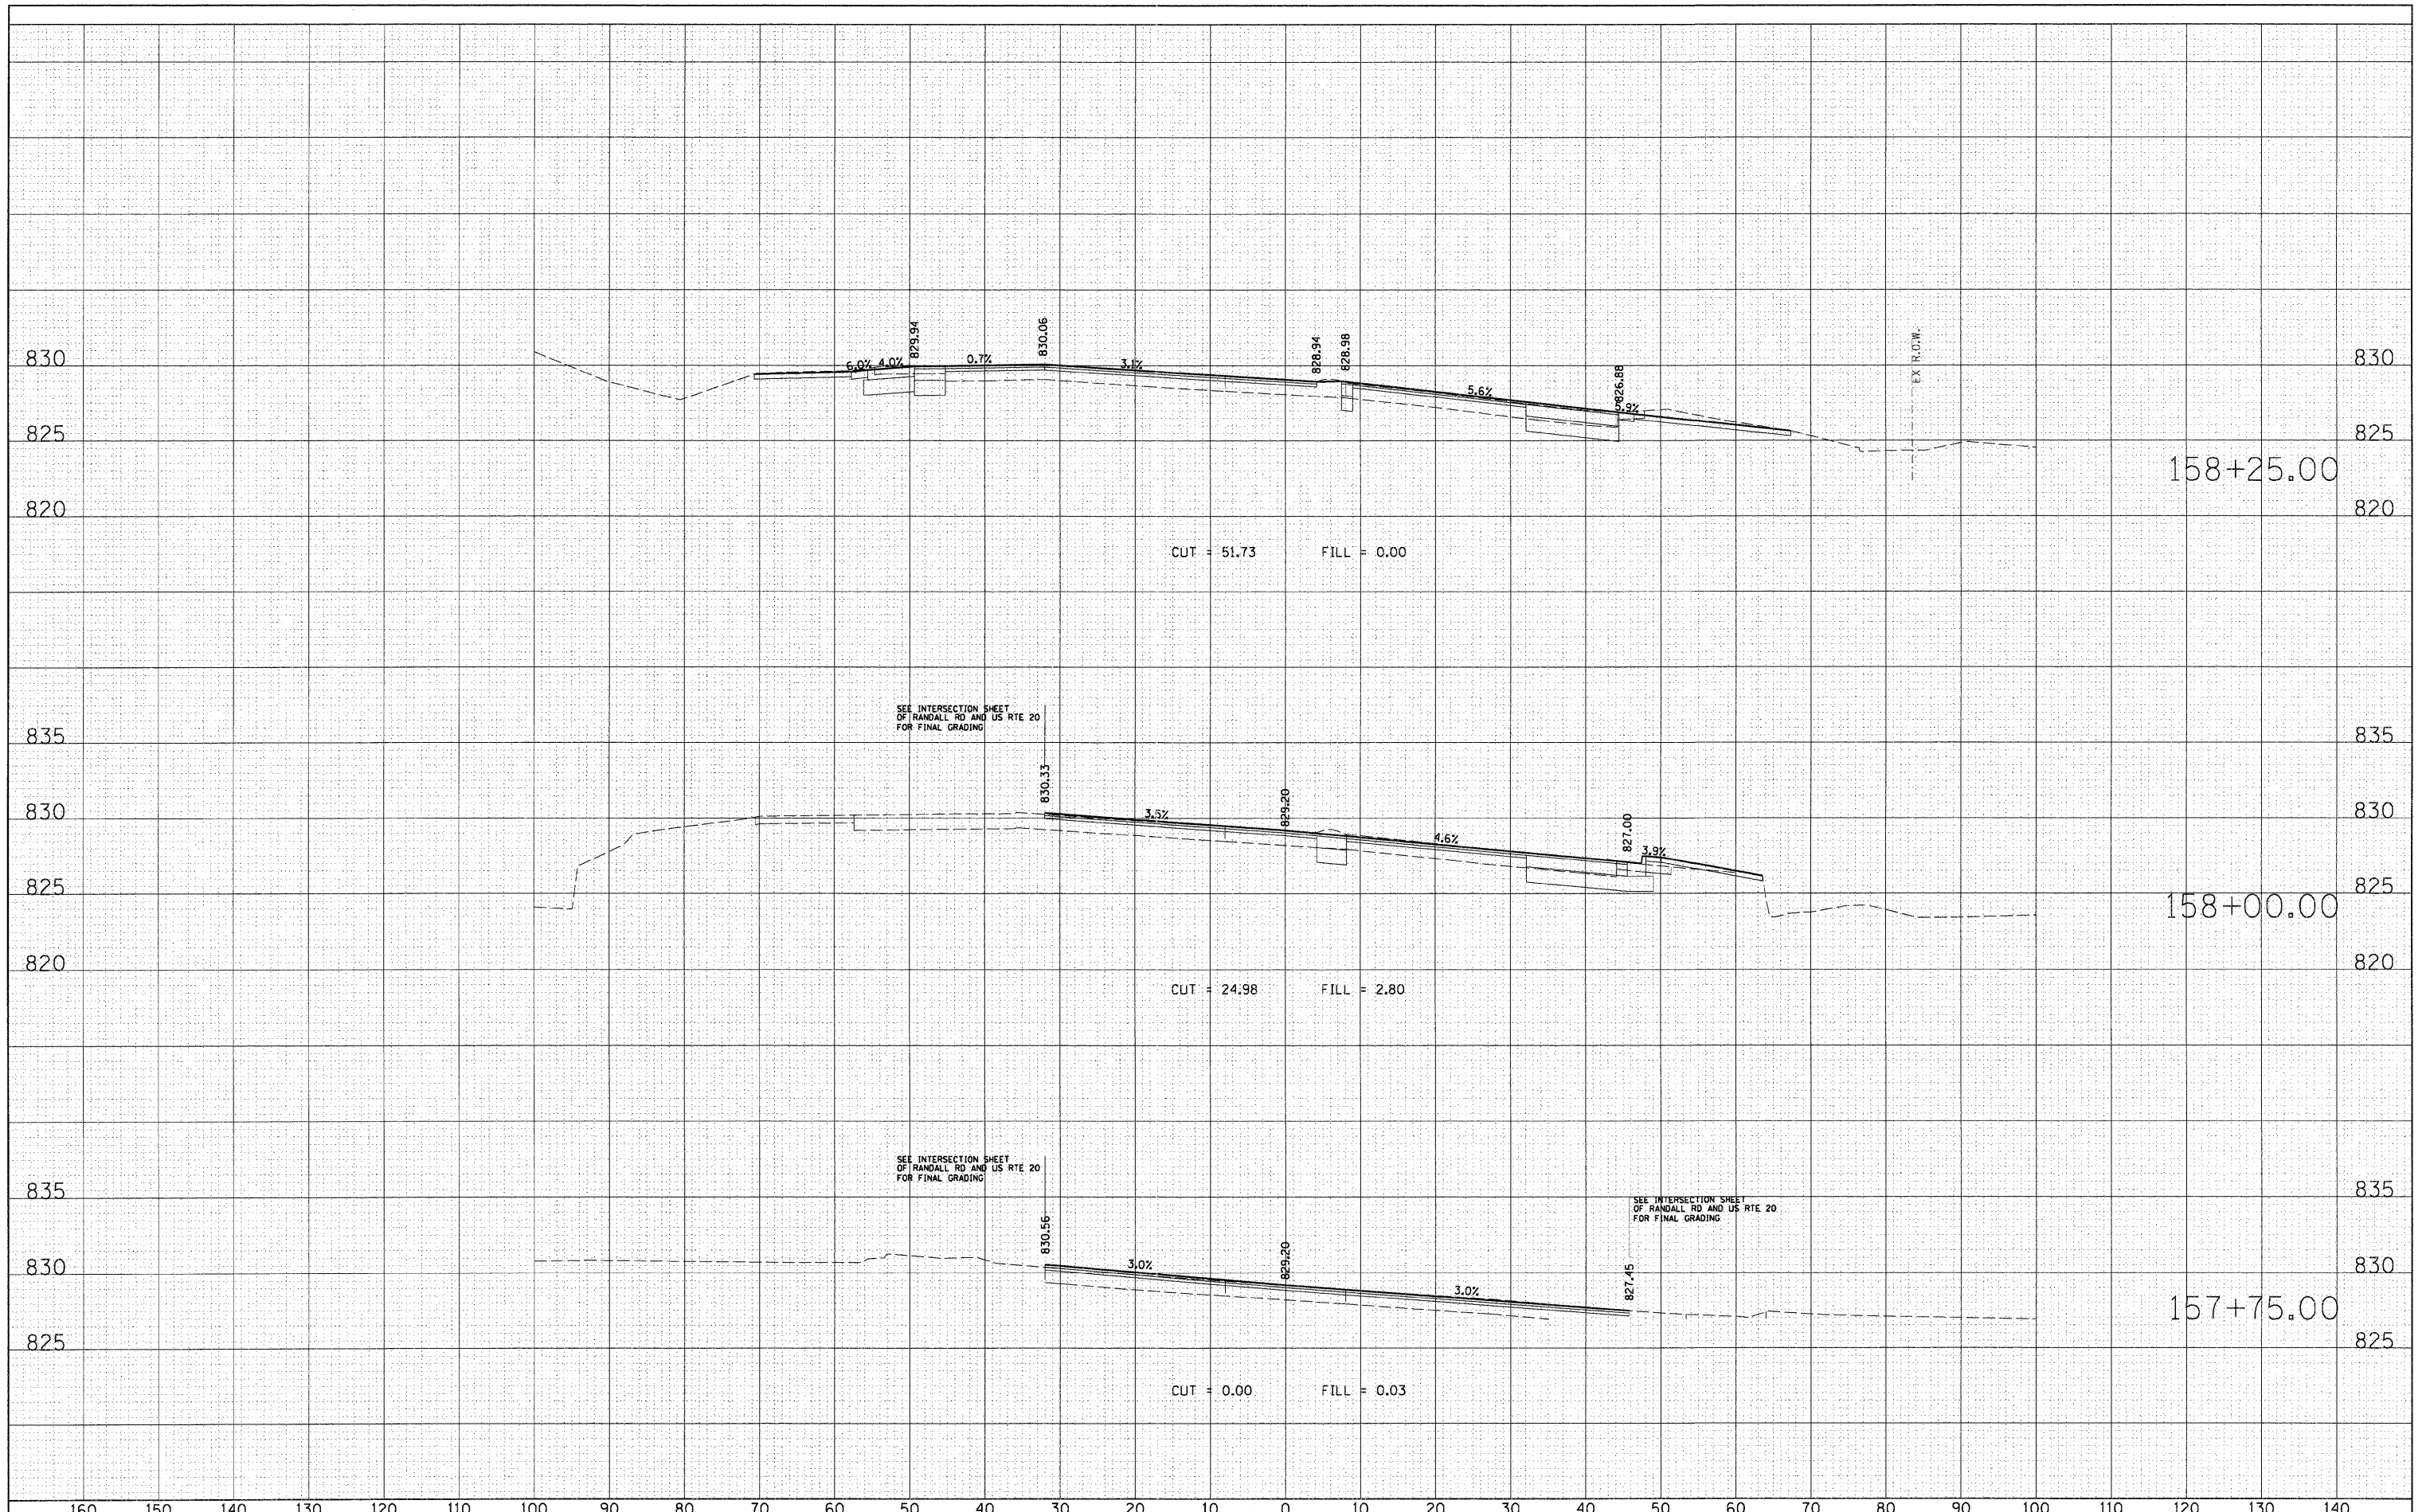

FILE NAME = D1157207_SHT_XS_RANDALL.DGN	USER NAME = mlopez	DESIGNED -	REVISED -	<b>STATE OF ILLINOIS DEPARTMENT OF TRANSPORTATION</b>	<b>RANDALL ROAD AT US ROUTE 20 (FOOTHILL ROAD) CROSS SECTION SHEET - RANDALL ROAD</b>	F.A.P. RTE. 336	SECTION 06-00345-00-CH	COUNTY KANE	TOTAL SHEETS 92	SHEET NO. 66	
PLOT SCALE = 1/4" = 10'	CHECKED -	REVISED -	SCALE: 1" = 10'			SHEET NO. OF SHEETS	STA. 157+75.00 TO STA. 158+25.00	CONTRACT NO. 63623			
PLOT DATE = 10/24/2011	DATE -	REVISED -	FED. ROAD DIST. NO. 1   ILLINOIS FED. AID PROJECT								