


DATE	
BY	
FINAL SURVEY	SURVEYED
NOTE BOOK	PLOTTED
NO.	TEMPLATE
	AREAS
	CHECKED

DATE	
BY	
ORIGINAL SURVEY	SURVEYED
NOTE BOOK	PLOTTED
NO.	TEMPLATE
	AREAS
	CHECKED

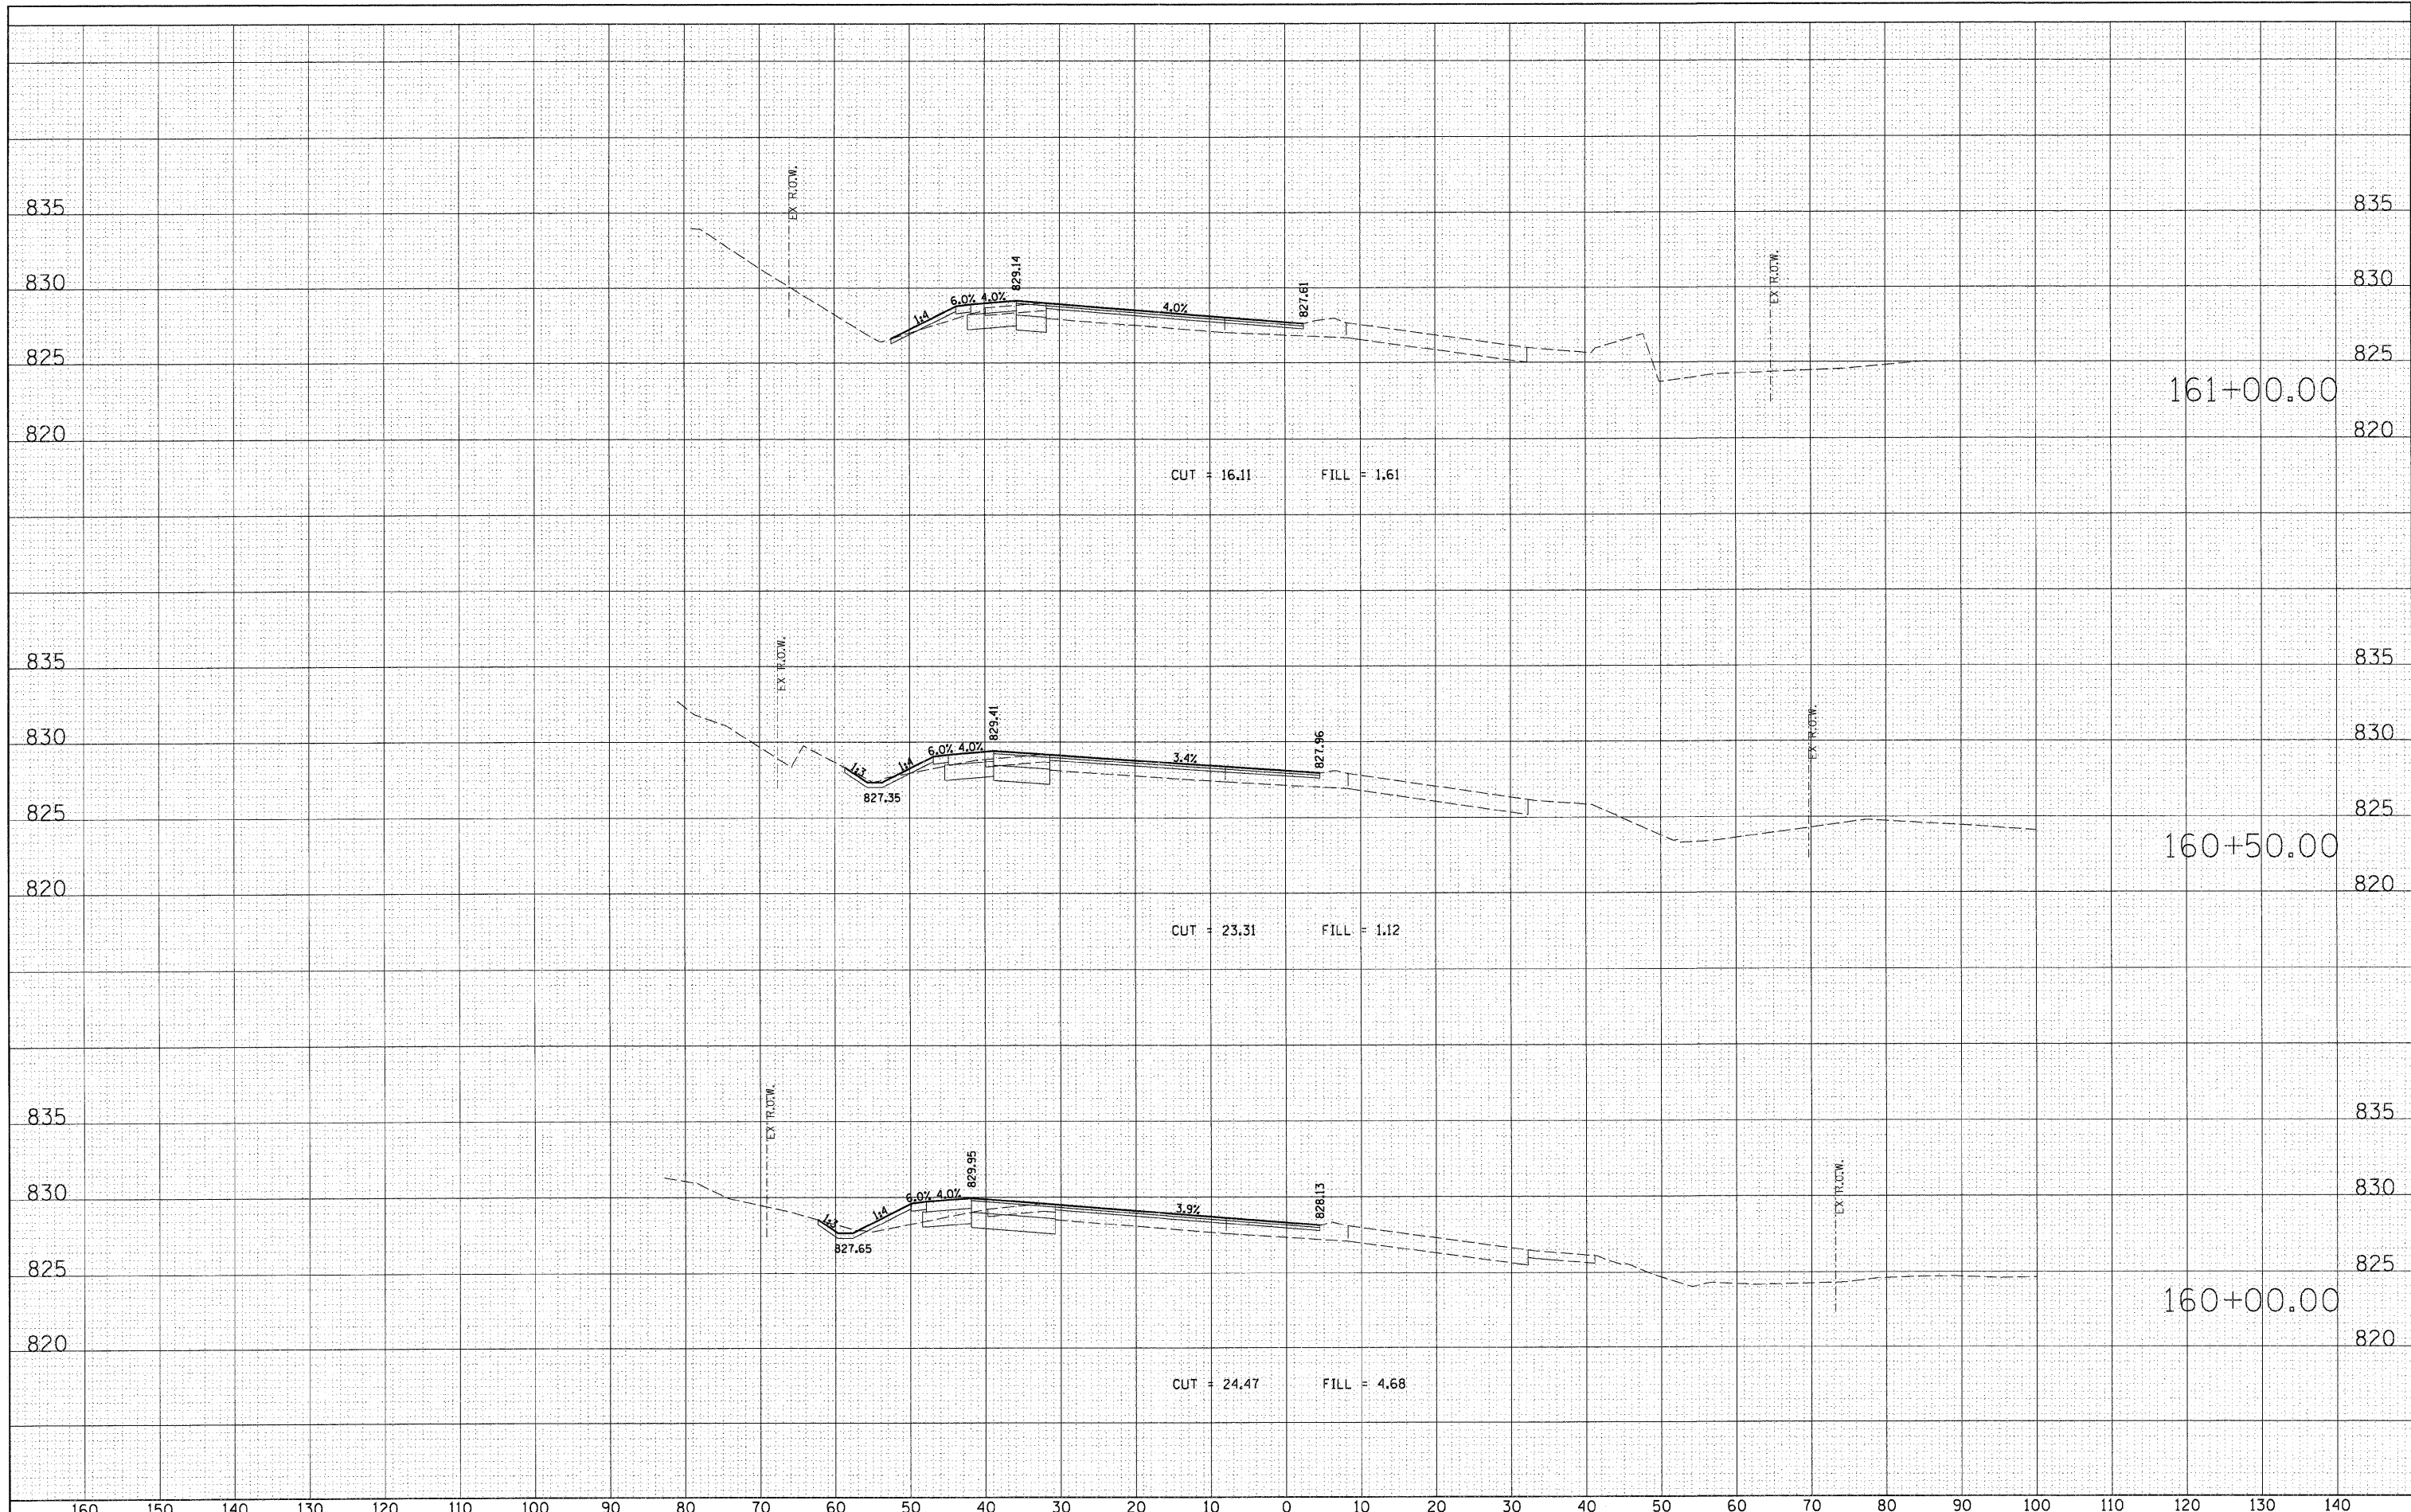

FILE NAME = D1157207_SHT_XS_RANDALL.DGN	USER NAME = melopez	DESIGNED - DRAWN - CHECKED - DATE -	REVISED - REVISED - REVISED - REVISED -	STATE OF ILLINOIS DEPARTMENT OF TRANSPORTATION	RANDALL ROAD AT US ROUTE 20 (FOOTHILL ROAD) CROSS SECTION SHEET - RANDALL ROAD			F.A.P. RTE. 336	SECTION 06-00345-00-CH	COUNTY KANE	TOTAL SHEETS 92	SHEET NO. 69
PLOT SCALE = *SCALE*					SCALE: 1" = 10'	SHEET NO.	OF	SHEETS	STA. 160+00.00	TO STA. 161+00.00	CONTRACT NO. 63623	
PLOT DATE = 10/24/2011					FED. ROAD DIST. NO. 1 ILLINOIS FED. AID PROJECT							