


FINAL SURVEY	DATE
SURVEYED	BY
PLANNED	
TEMPLATE	
NOTE BOOK	
AREAS CHECKED	
NO.	

ORIGINAL SURVEY	DATE
SURVEYED	BY
PLANNED	
TEMPLATE	
NOTE BOOK	
AREAS CHECKED	
NO.	

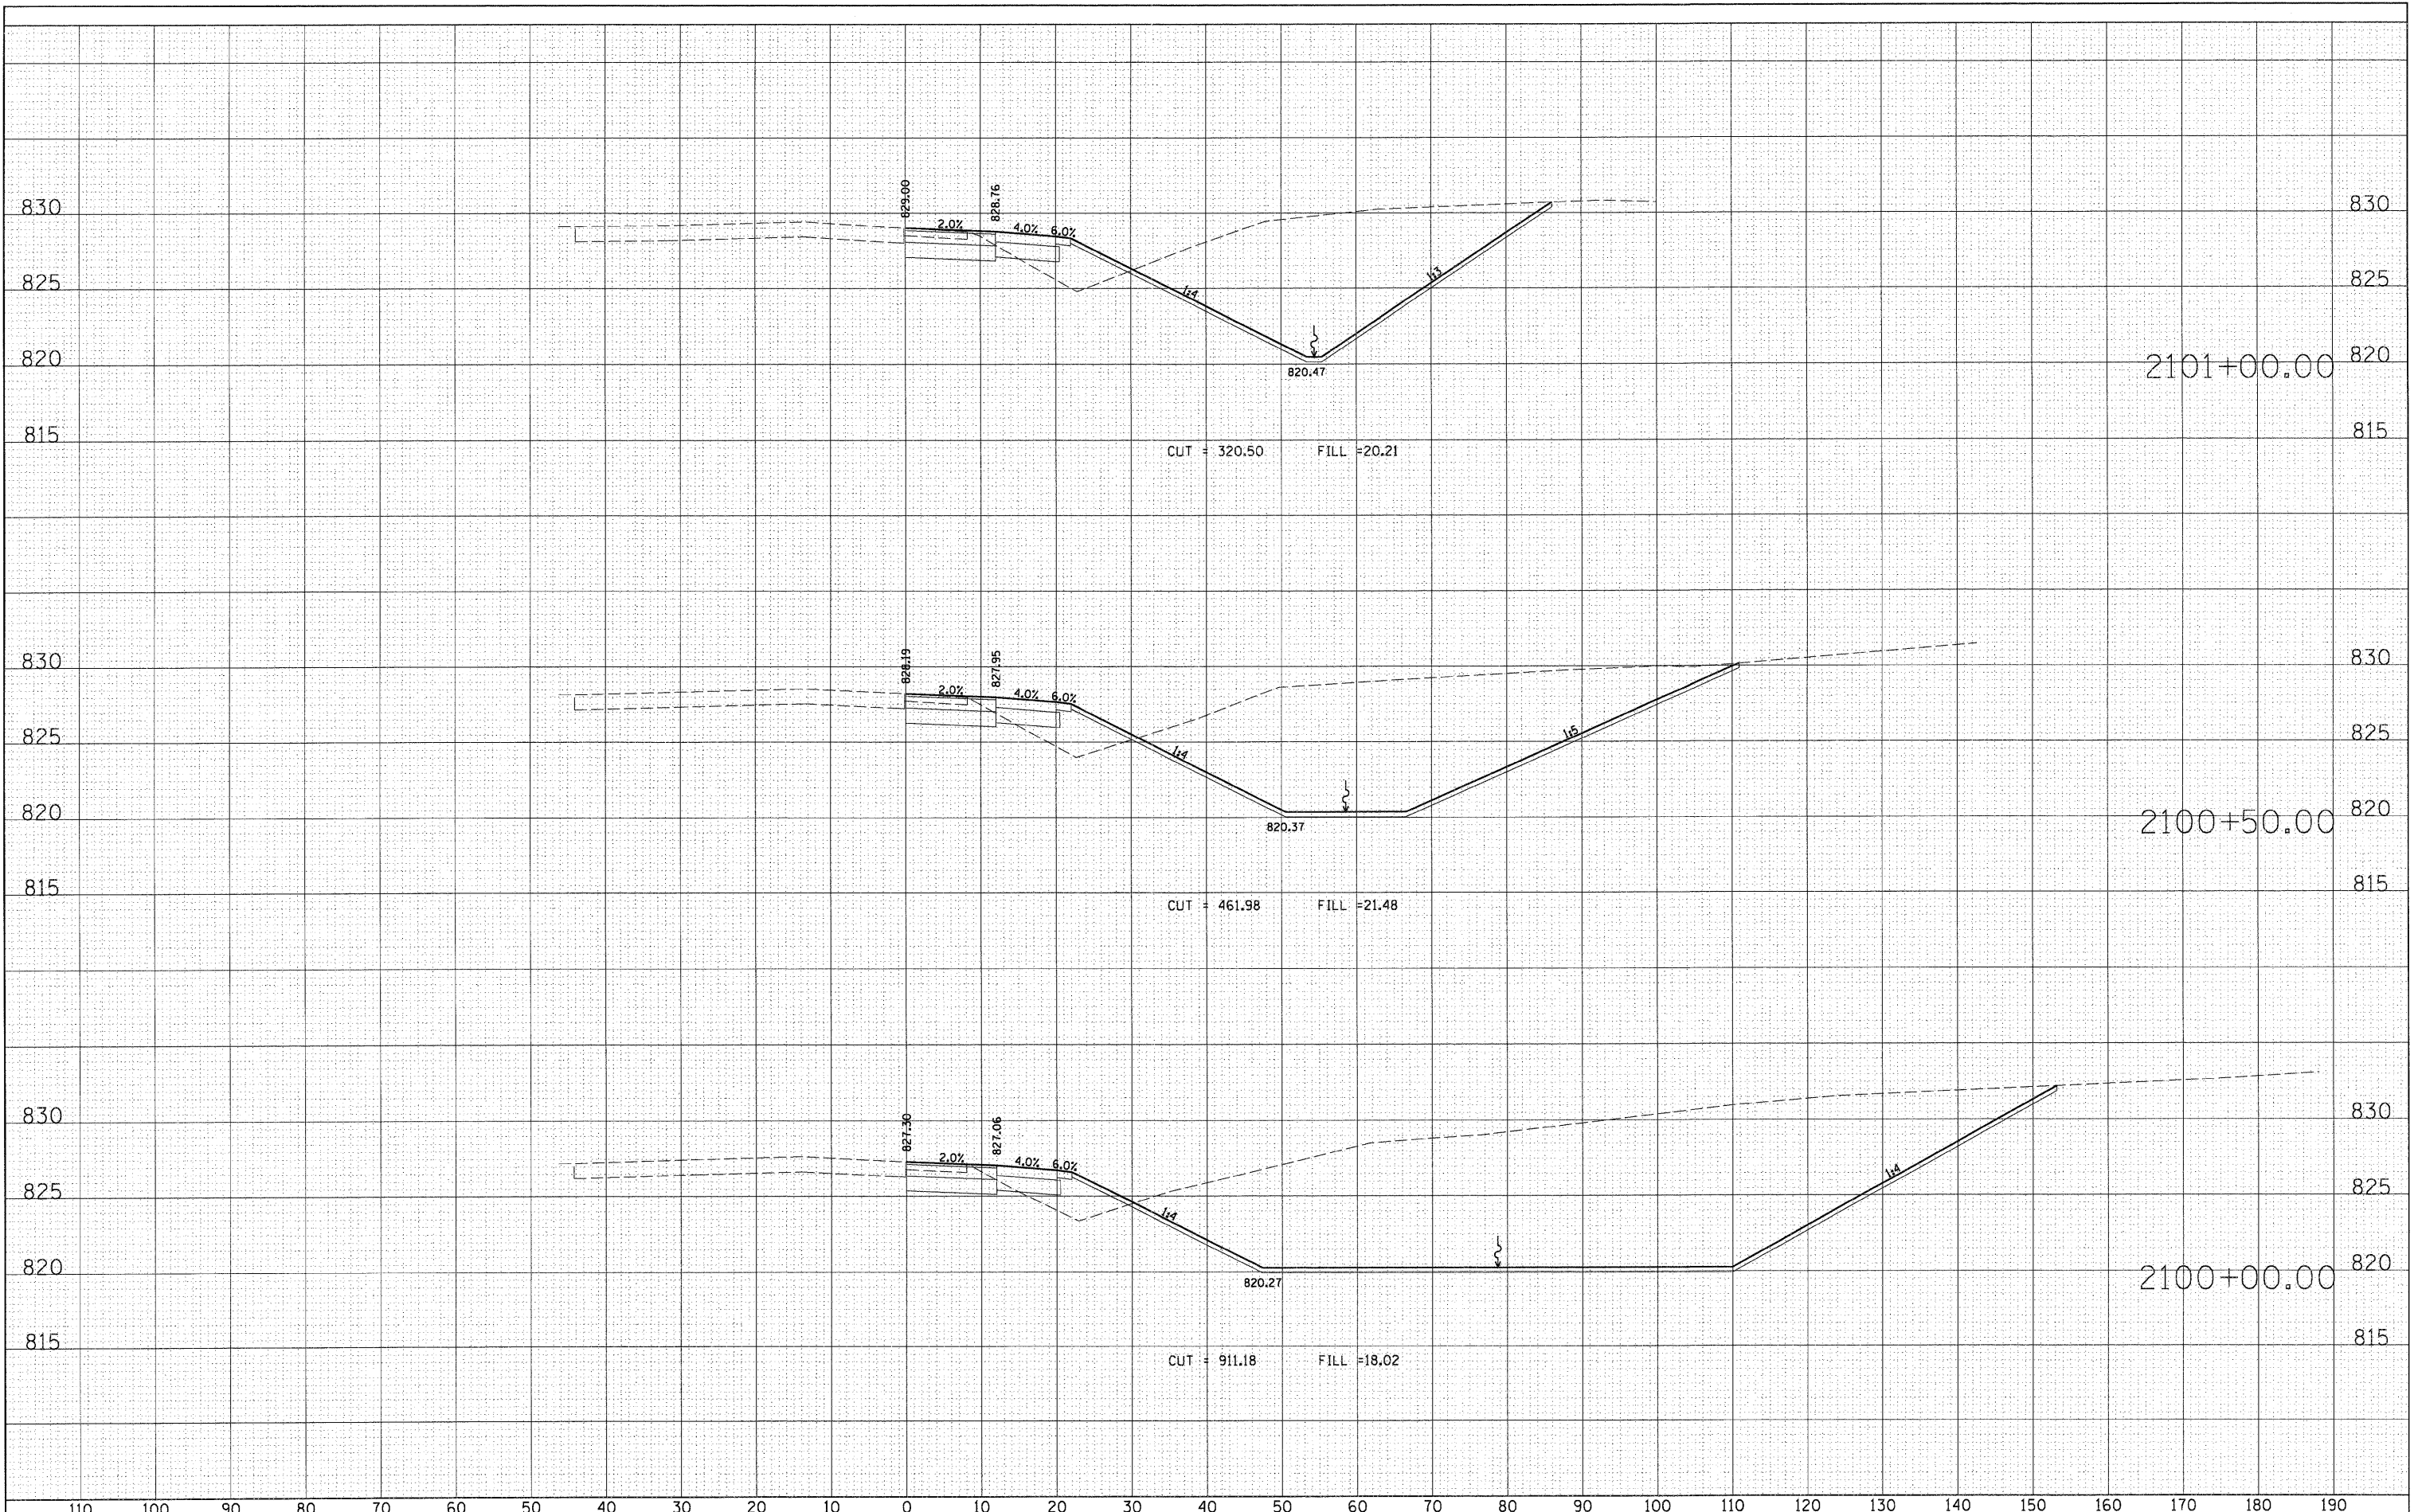

FILE NAME = D1157207_SHT_XS_US20.DGN	USER NAME = melopez	DESIGNED -	REVISED -	STATE OF ILLINOIS DEPARTMENT OF TRANSPORTATION	RANDALL ROAD AT US ROUTE 20 (FOOTHILL ROAD) CROSS SECTION SHEET - RAMP US 20				F.A.P. RTE. 336	SECTION 06-00345-00-CH	COUNTY KANE	TOTAL SHEETS 92	SHEET NO. 75
	PLOT SCALE = 1/4" = 10'	DRAWN -	REVISED -		SCALE: 1" = 10'	SHEET NO.	OF	SHEETS	STA. 2100+00.00 TO STA. 2101+00.00	CONTRACT NO. 63623			
	PLOT DATE = 10/24/2011	CHECKED -	REVISED -		FED. ROAD DIST. NO. 1 ILLINOIS FED. AID PROJECT								
		DATE -	REVISED -										