


LEGEND NOTES

- I = INTERSECTION WILL BE RETROFITTING INCANDESCENT BULBS WITH LEDS AND IF NEEDED INSTALLING UNINTERRUPTABLE POWER SUPPLY UNIT, AND PEDESTRIAN COUNTDOWN HEADS
- P = INTERSECTION WILL BE REPLACING EXISTING FLASHING PEDESTRIAN HEADS WITH COUNTDOWN PEDESTRIAN HEADS
- U = INTERSECTION WILL BE INSTALLING UNINTERRUPTABLE POWER SUPPLY UNIT
- PU = INTERSECTION WILL BE INSTALLING UNINTERRUPTABLE POWER SUPPLY UNIT AND REPLACING EXISTING FLASHING PEDESTRIAN HEADS WITH COUNTDOWN PEDESTRIAN HEADS
- E = INTERSECTION WILL BE REPLACING 8" SIGNAL HEADS WITH 12" SIGNAL HEADS
- = DENOTES INTERSECTION WILL BE INSTALLING ONE OR MORE NEW SIGNAL HEADS

LEGEND

- U50 - IL 23 (FIRST AVE.) & MCKINLEY RD.
- U51 - IL 23 (STATE ST.) & STATE ST. CONNECTION
- U52 - IL 23 (STATE ST.) & CENTER ST.
- U53 - IL 23 (STATE ST.) & IL 71 (COURTNEY ST. / HITT ST.)

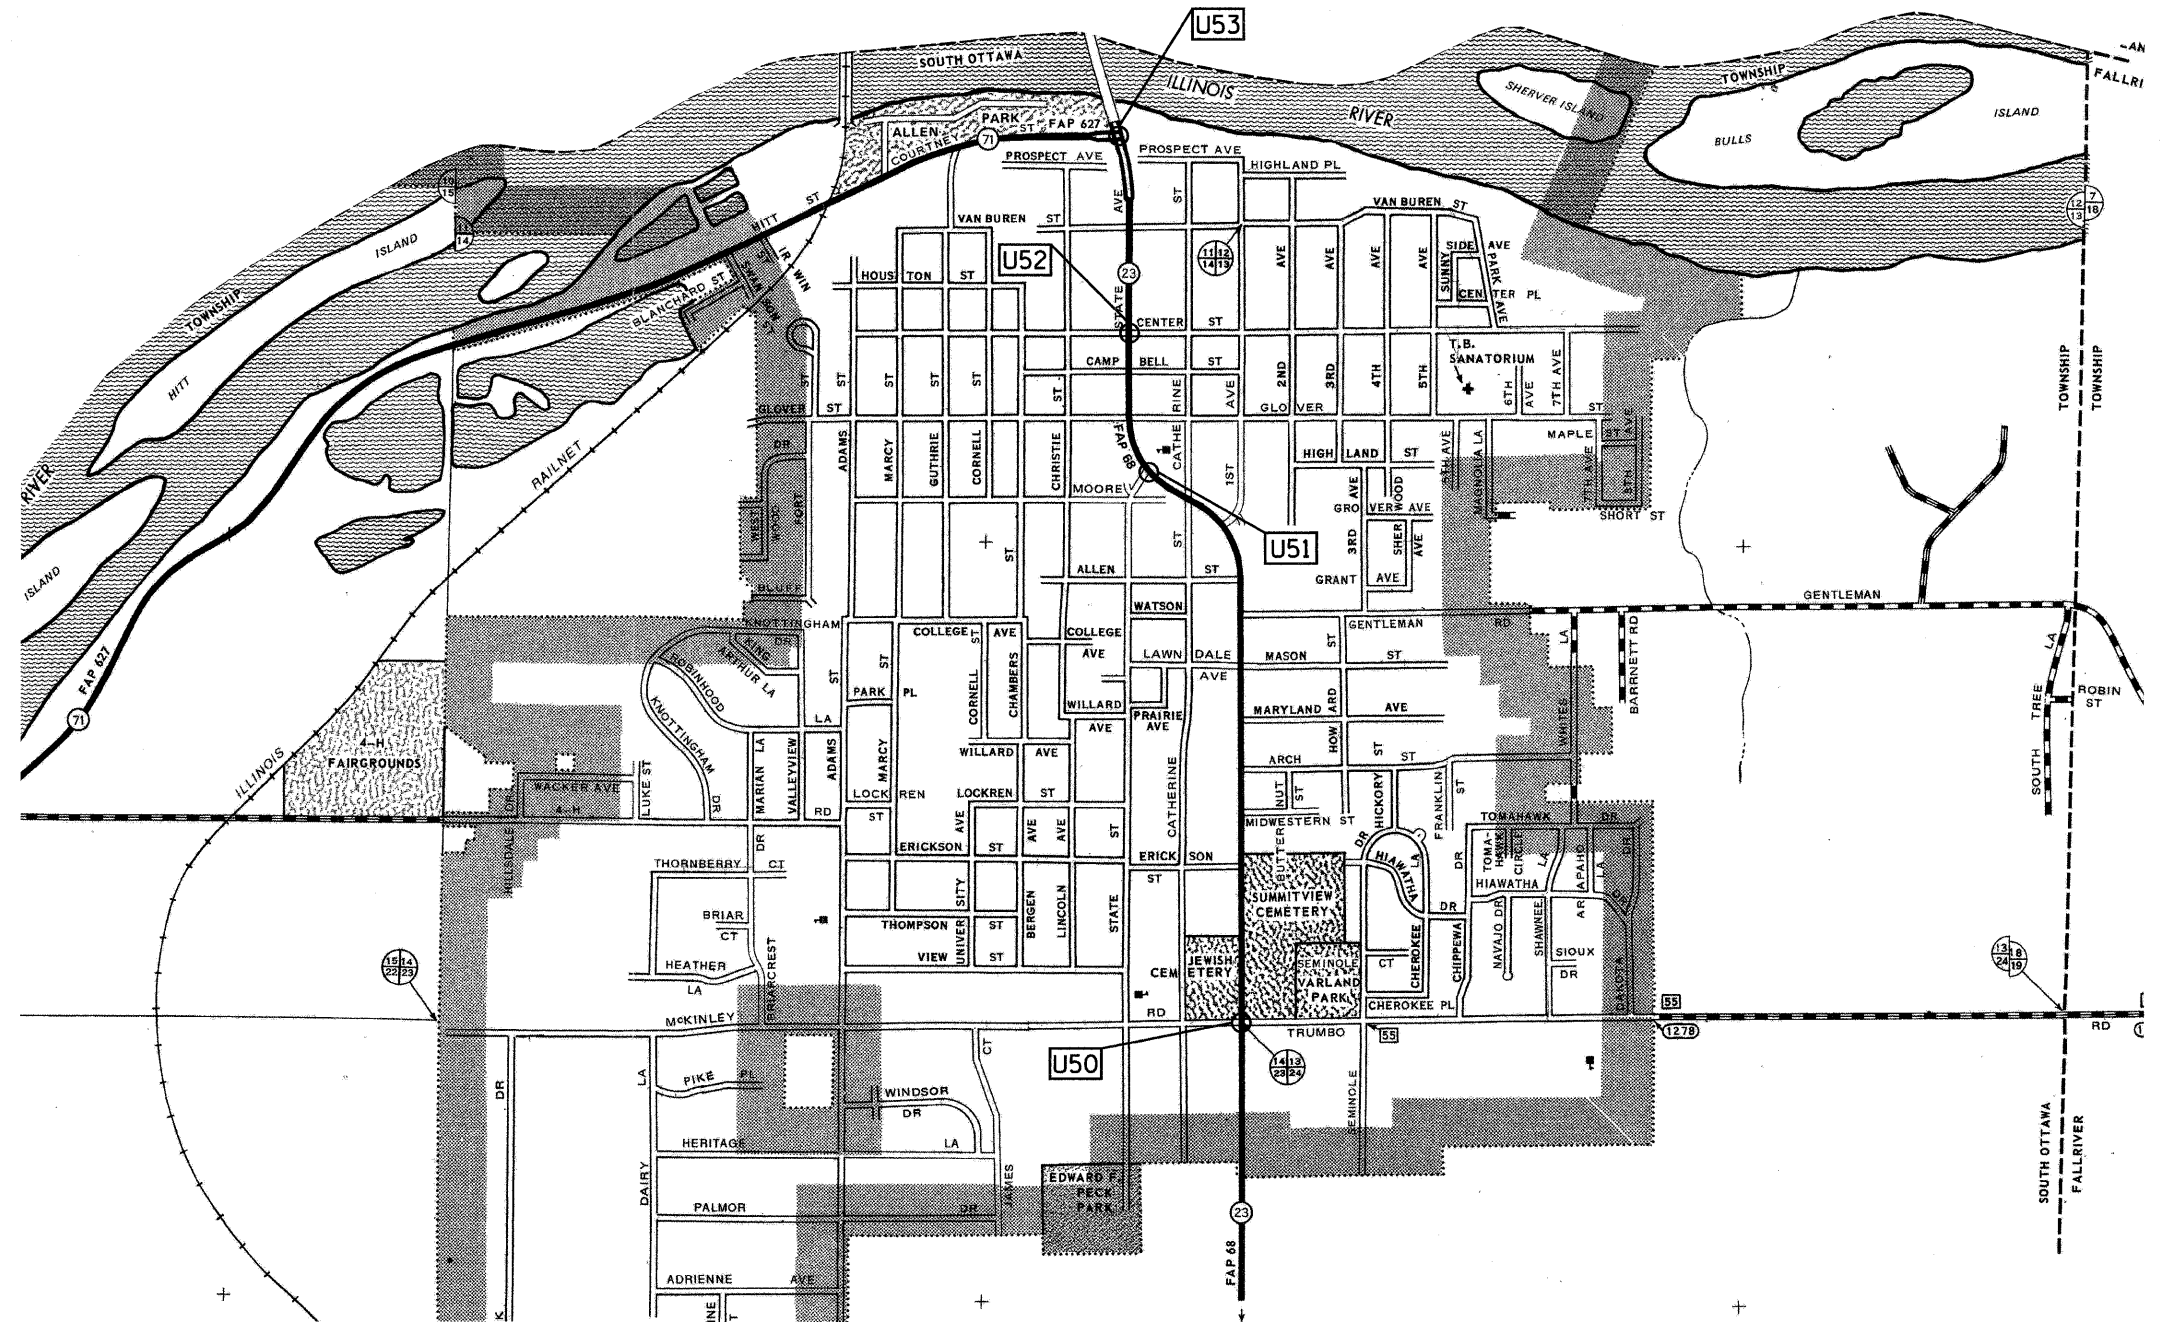

FILE NAME = 0366B55-SHT-LOCATION-MAPS.DGN
 USER NAME = ---
 PLOT SCALE = N/A
 PLOT DATE = 10/11

DESIGNED - --
 DRAWN - ARR/NV
 CHECKED - JKC
 DATE - 10/11

REVISED - ---
 REVISED - ---
 REVISED - ---
 REVISED - ---

**STATE OF ILLINOIS
 DEPARTMENT OF TRANSPORTATION**

**INTERSECTION LOCATION MAP
 OTTAWA - SOUTH OF ILLINOIS RIVER**
 SCALE: N/A
 SHEET NO. -- OF -- SHEETS STA. ----- TO STA. -----

F.A. RTE.	SECTION	COUNTY	TOTAL SHEETS	SHEET NO.
--	D-3 LED RETROFIT 2012-2	•	14	7
CONTRACT NO. 66B55				
ILLINOIS FED. AID PROJECT				

• BUREAU & LASALLE