


STATE OF ILLINOIS
DEPARTMENT OF TRANSPORTATION


ROUTE NO.	SECTION	COUNTY	TOTAL SHEETS	SHEET NO.	SHEET NO. 7
FAS 1190	(125BY)BR	KNOX	94	49	20 SHEETS
FED. ROAD DIST. NO. 7	ILLINOIS	FED. AID PROJECT			

Contract No. 68087

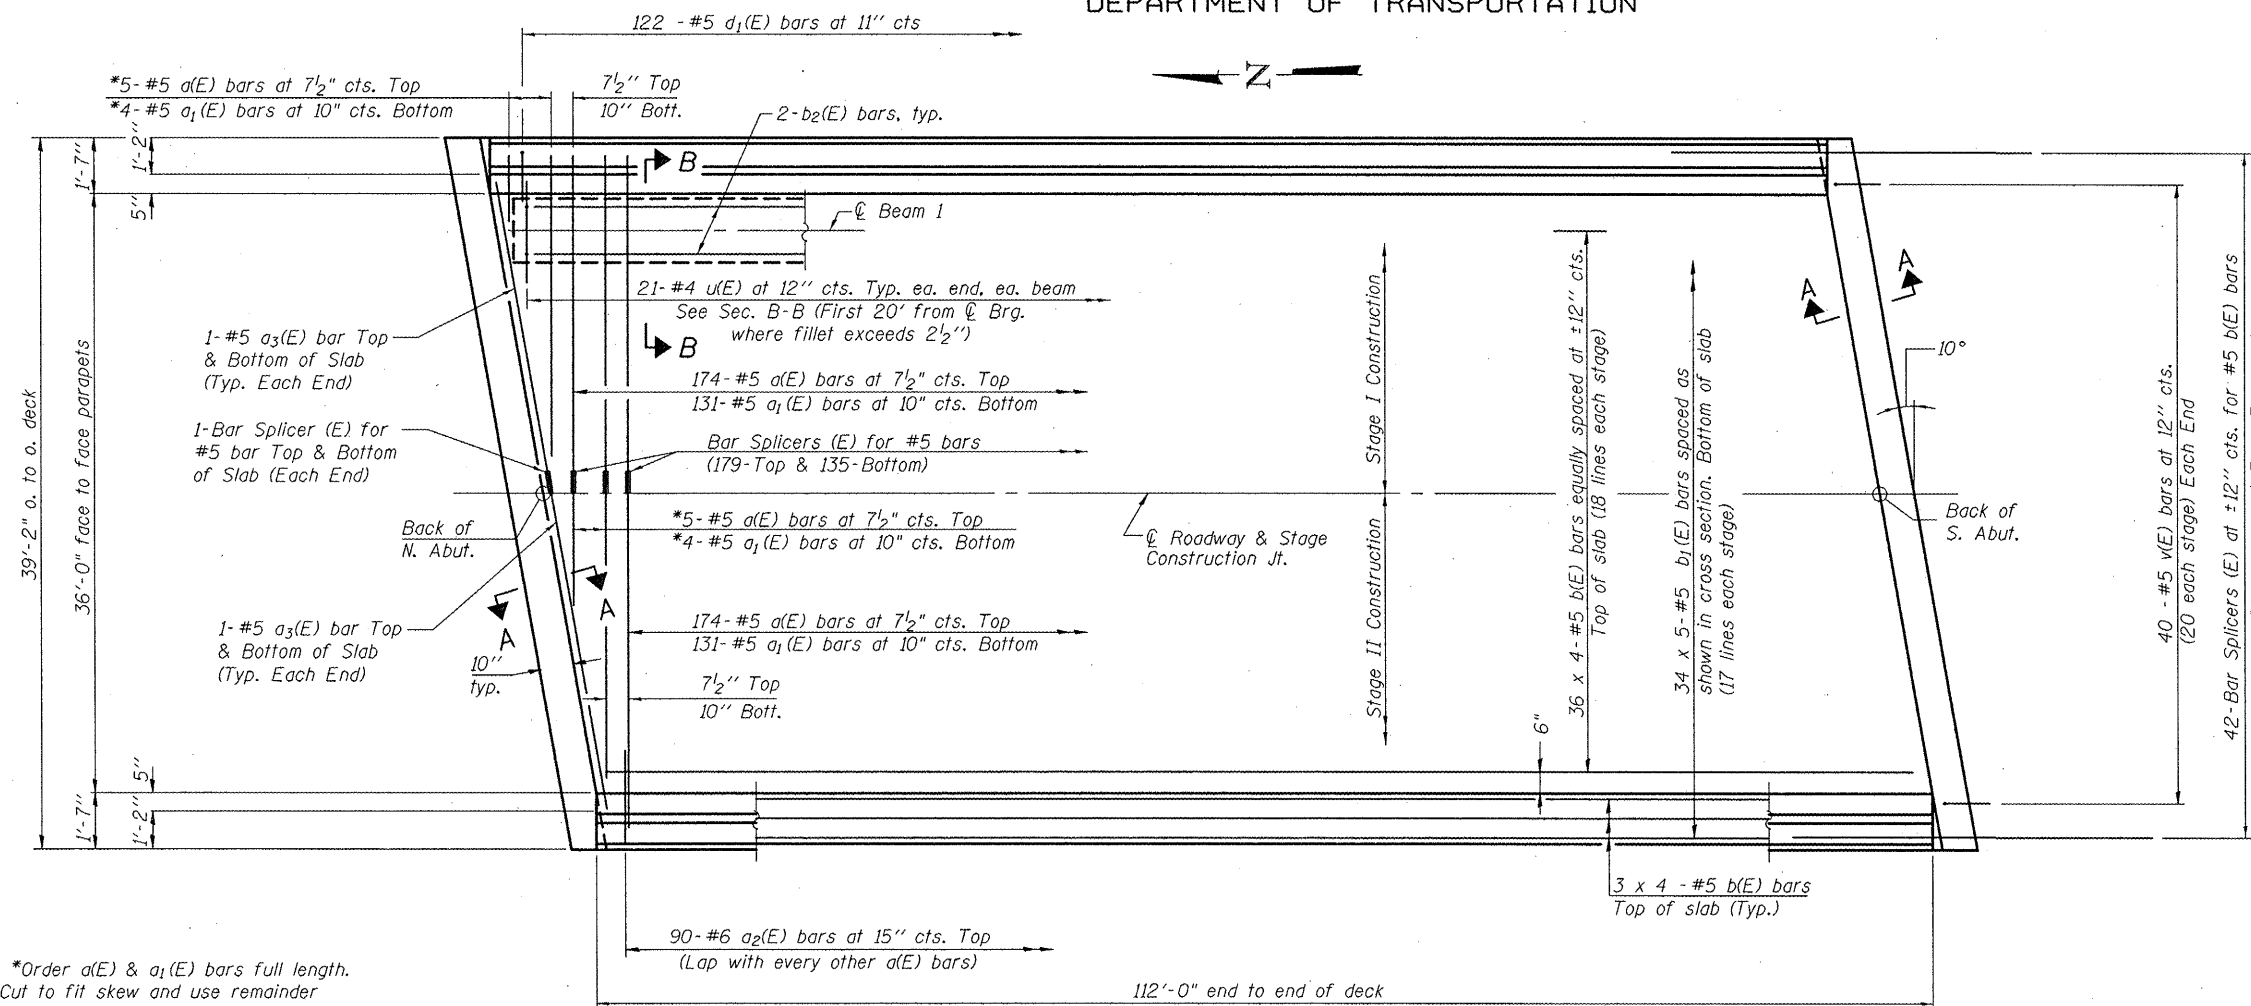

*Order a(E) & a1(E) bars full length. Cut to fit skew and use remainder of bars in opposite end.

PLAN

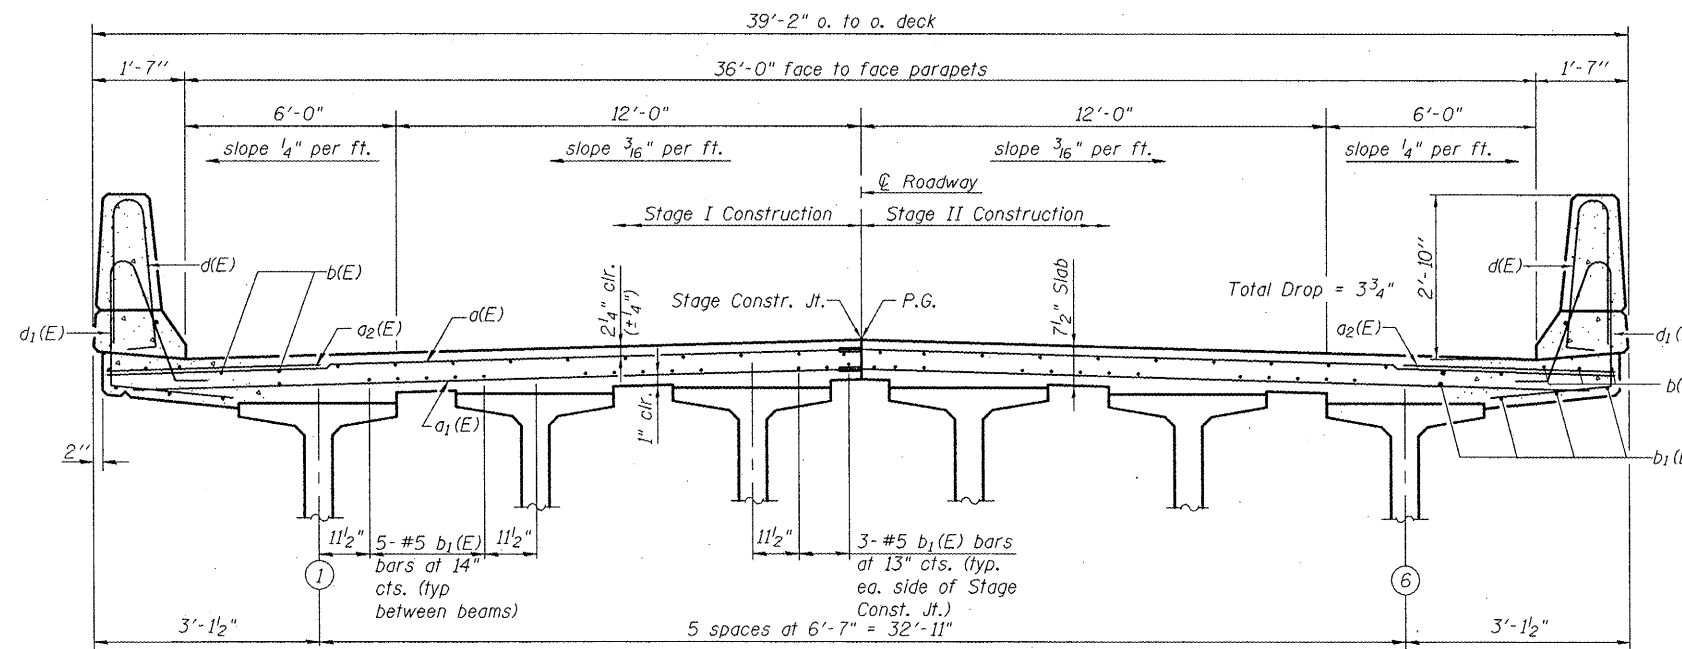

CROSS SECTION
(Looking South)

MIN. BAR LAP
#5 bar = 3'-3"

Notes:
Work sheets 7 thru 9 of 20 together.
See sheet 8 of 20 for superstructure details and Bill of Material.
For Section A-A and diaphragm details see sheet 9 of 20.
See Sheet 8 of 20 for parapet reinforcement.
Bars indicated thus 36 x 4-#5 etc. indicates 36 lines of bars with 4 lengths per line.

DESIGNED	SMR
CHECKED	FT
DRAWN	JMI, DEH
CHECKED	SMR/FT

US ROUTE 150 OVER HENDERSON CREEK
F.A.S. ROUTE 1190 - SEC. (125BY)BR
KNOX COUNTY
STATION 150+71.00
STRUCTURE NO. 048-0088

SUPERSTRUCTURE PLAN &
CROSS SECTION