


SURVEYED
 PLOTTED
 NOTE BOOK
 TEMPLATE
 AREAS CHECKED
 NO.

SURVEYED
 PLOTTED
 NOTE BOOK
 TEMPLATE
 AREAS CHECKED
 NO.

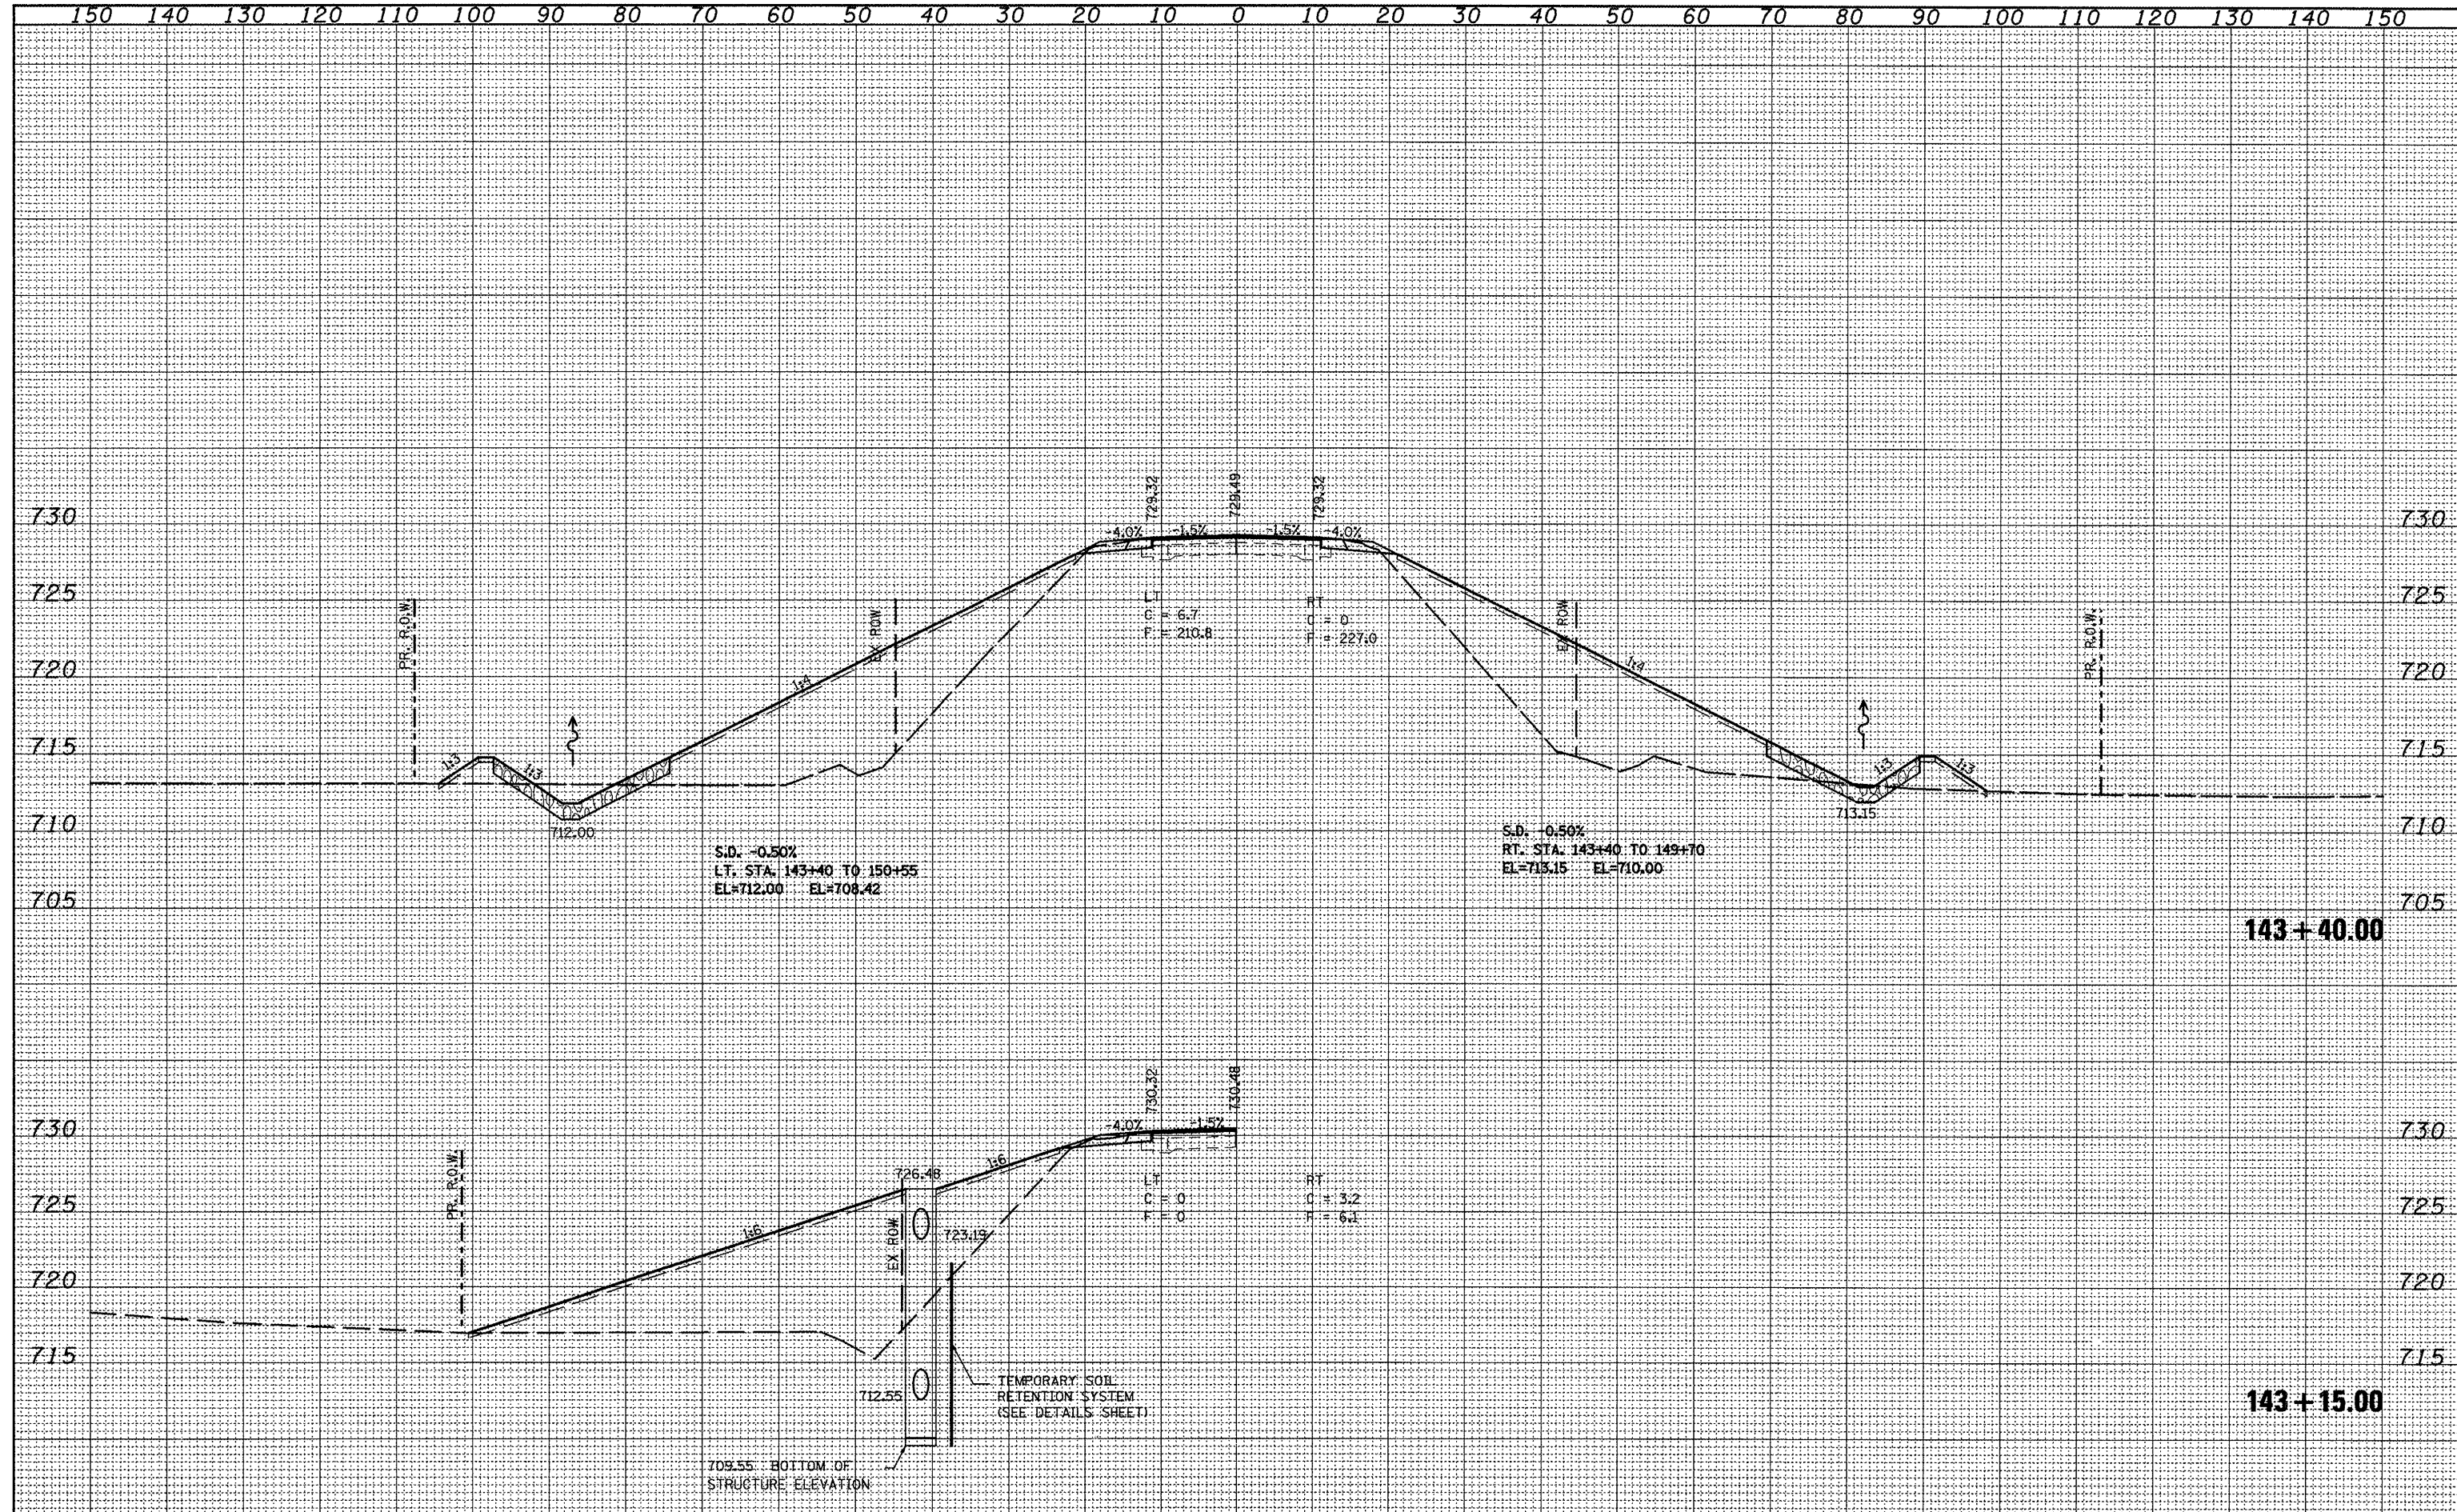

FILE NAME = xaheeta.dgn
 USER NAME = lababidm
 PLOT SCALE = 28,0913' / 1" = 1/32"
 PLOT DATE = 10/17/2011

DESIGNED -	REVISED -
DRAWN -	REVISED -
CHECKED -	REVISED -
DATE -	REVISED -

STATE OF ILLINOIS
 DEPARTMENT OF TRANSPORTATION

US 150 CROSS SECTIONS
 SCALE: SHEET NO. OF SHEETS STA. 143+15.00 TO STA. 143+40.00

F.A.S. RTE. 1190	SECTION (125BY)BR	COUNTY KNOX	TOTAL SHEETS 94	SHEET NO. 79
			CONTRACT NO. 68087	
ILLINOIS FED. AID PROJECT				