


ORIGINAL SURVEY PLOTTED
 SURVEY NOTE BOOK NO. _____
 TEMPLATE AREAS CHECKED

ORIGINAL SURVEY PLOTTED
 SURVEY NOTE BOOK NO. _____
 TEMPLATE AREAS CHECKED

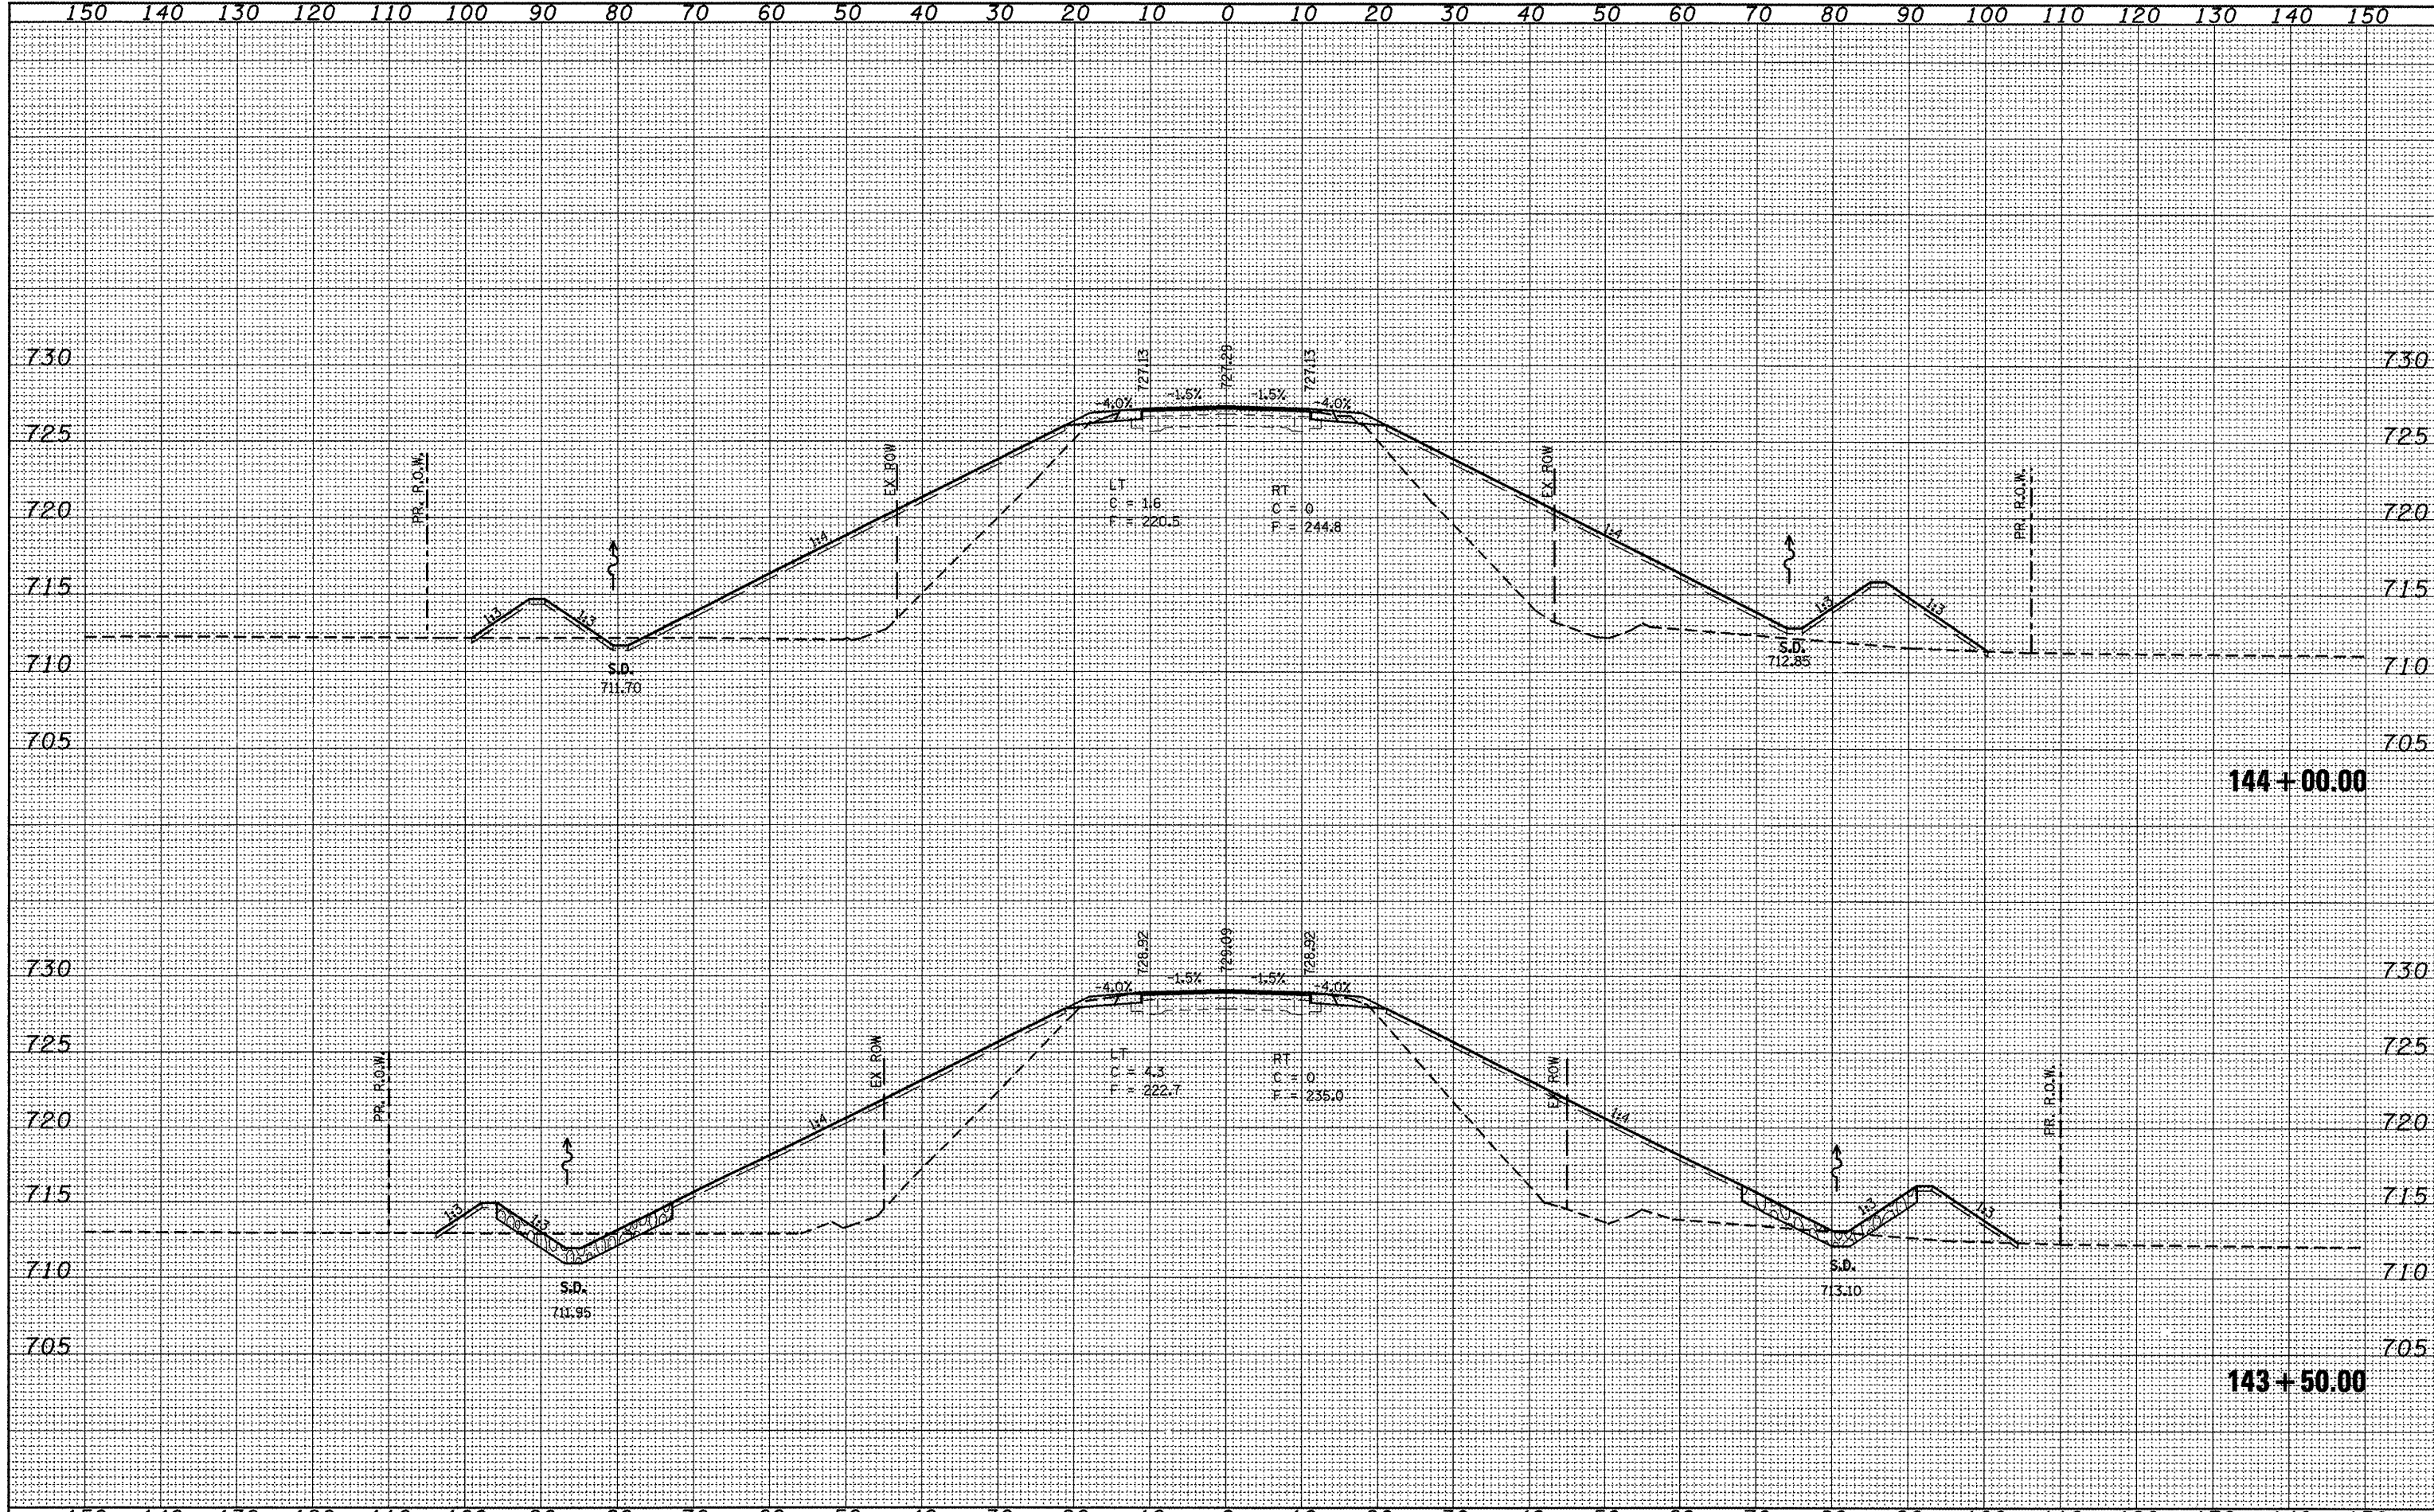

FILE NAME = xahoots.dgn	USER NAME = labobudism	DESIGNED -	REVISED -	STATE OF ILLINOIS DEPARTMENT OF TRANSPORTATION	US 150 CROSS SECTIONS SCALE: SHEET NO. OF SHEETS STA. 143+50.00 TO STA. 144+00.00	F.A.S. RTE. 1190	SECTION (125BY)BR	COUNTY KNOX	TOTAL SHEETS 94	SHEET NO. 80
PLOT SCALE = 20.0/13' / 1"	CHECKED -	REVISED -	CONTRACT NO. 68087							
PLOT DATE = 10/17/2011	DATE -	REVISED -	ILLINOIS FED. AID PROJECT							