


SURVEYED
 SURVEY PLOTTED
 NOTE BOOK TEMPLATE
 NO. AREAS CHECKED

SURVEYED
 SURVEY PLOTTED
 NOTE BOOK TEMPLATE
 NO. AREAS CHECKED

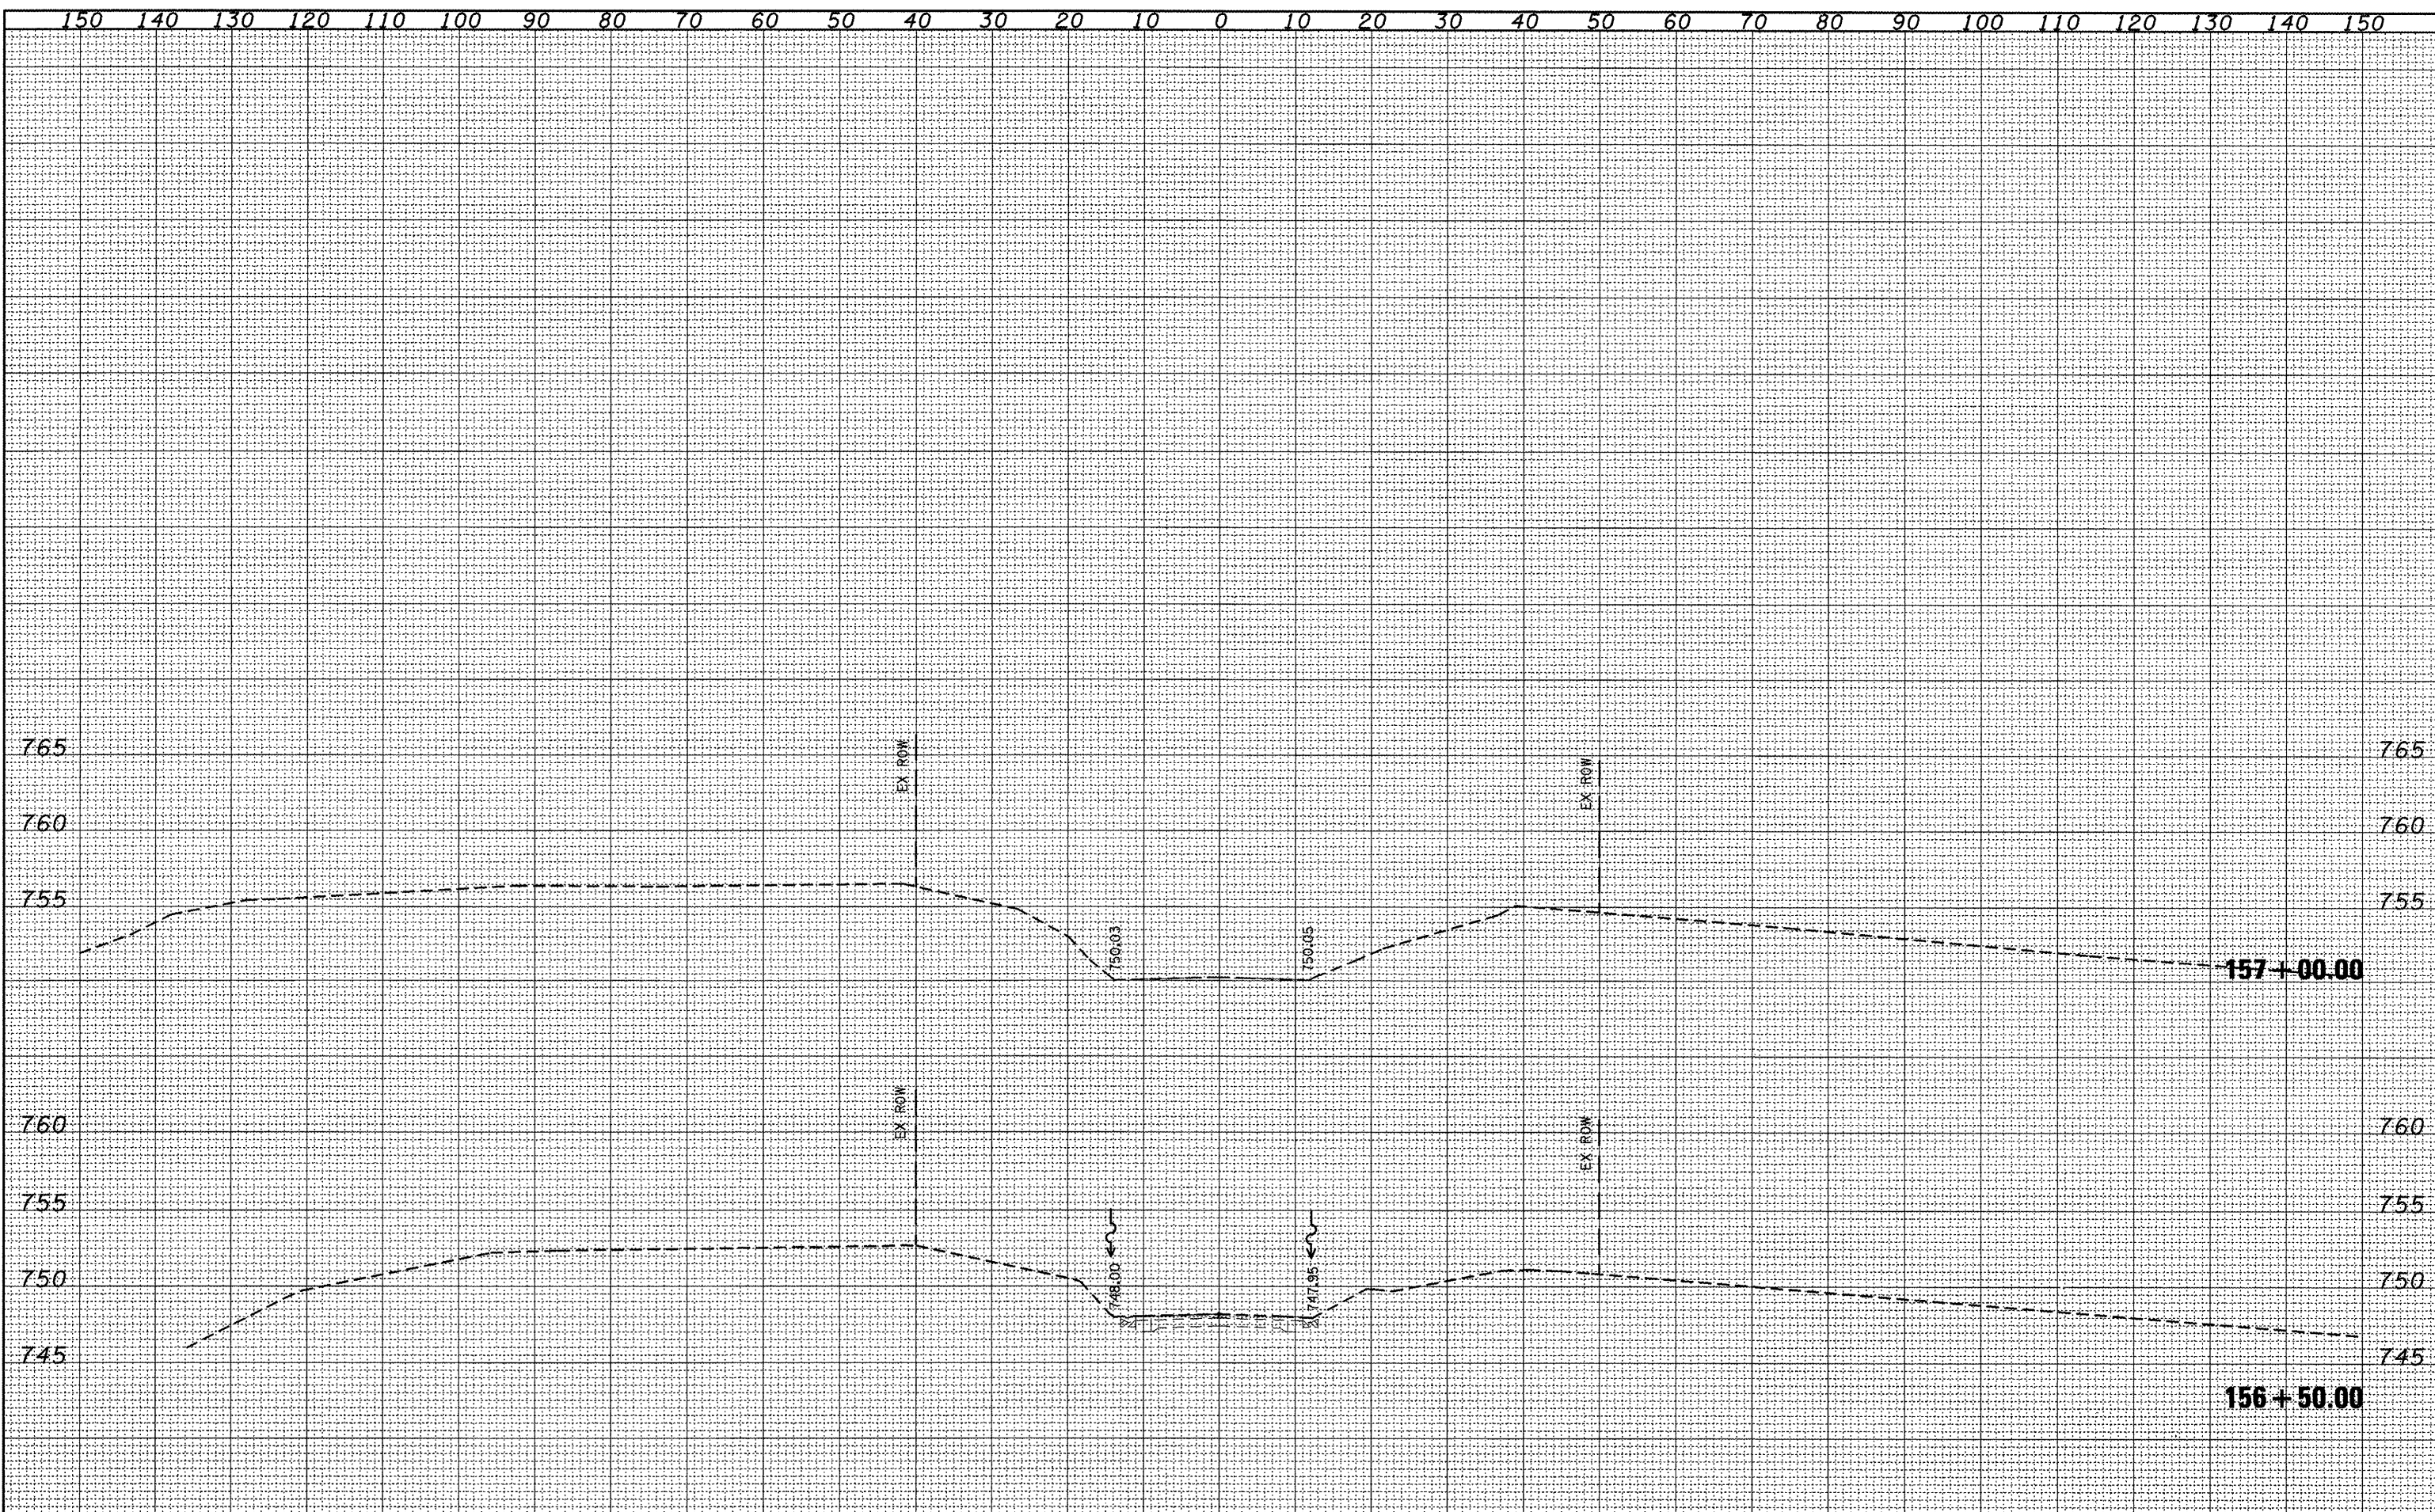

FILE NAME = rsheets.dgn	USER NAME = lababidam	DESIGNED -	REVISED -	STATE OF ILLINOIS DEPARTMENT OF TRANSPORTATION	US 150 CROSS SECTIONS		F.A.S. RTE. 1190	SECTION (125BY)BR	COUNTY KNOX	TOTAL SHEETS 94	SHEET NO. 92	
	PLOT SCALE = 20.0000' / in.	DRAWN -	REVISED -		SCALE:	SHEET NO. OF SHEETS	STA. 156+50.00 TO STA. 157+00.00	ILLINOIS FED. AID PROJECT				
	PLOT DATE = 10/17/2011	CHECKED -	REVISED -									
		DATE -	REVISED -									