


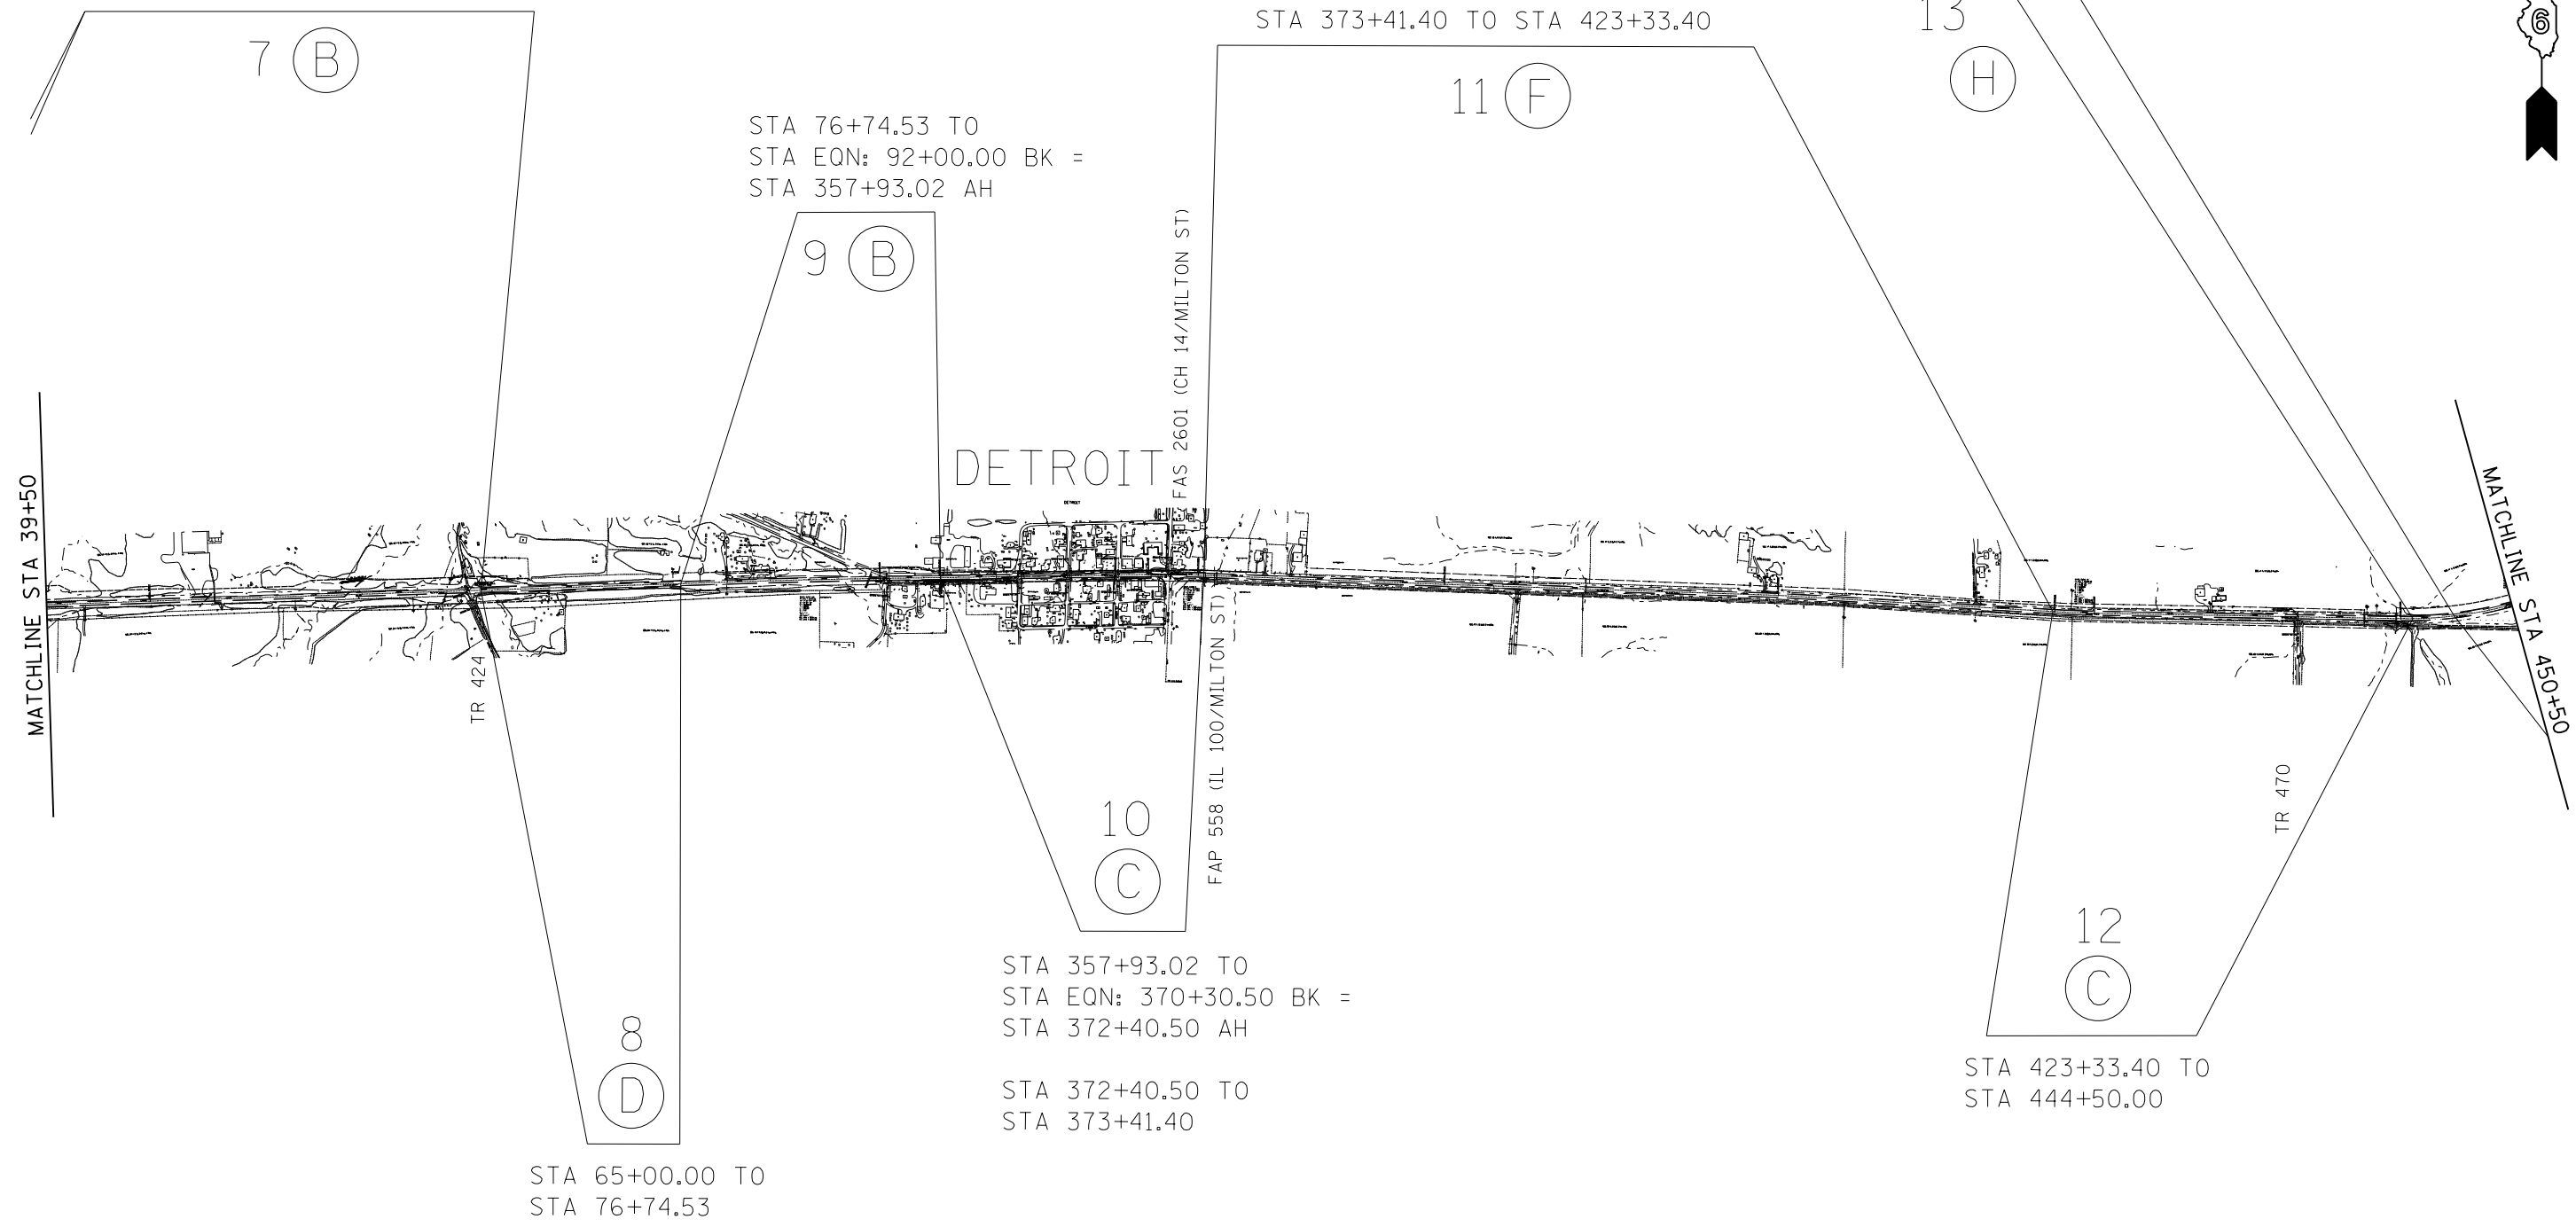

LEFT STA 26+36.06 AND
RIGHT STA 23+57.28 TO
STA 65+00.00

STA 444+50.00 TO
STA 446+93.70



*NOTE: NUMBERS REFER TO ORDER OF TYPICAL SECTION SEQUENCE.
LETTERS REFER TO TYPICAL SECTION TYPE.

FILE NAME = c:\pwork\pwork\sparksgw\0222140\0672078-sht-typical-map1.dgn	USER NAME = sparksgw	DESIGNED - DMS	REVISED -	STATE OF ILLINOIS DEPARTMENT OF TRANSPORTATION	TYPICAL SECTION MAP FAP 757 (IL 106)			F.A.P. RTE. 757	SECTION 20RS-7	COUNTY PIKE	TOTAL SHEETS 39	SHEET NO. 5
	PLOT SCALE = 1000.0000 "/> <td>CHECKED -</td> <td>REVISED -</td> <td>SCALE:</td> <td>SHEET NO.</td> <td>OF SHEETS</td> <td>STA.</td> <td>TO STA.</td> <td colspan="3" style="text-align: center;">CONTRACT NO. 72078</td>	CHECKED -	REVISED -		SCALE:	SHEET NO.	OF SHEETS	STA.	TO STA.	CONTRACT NO. 72078		
PLOT DATE = Oct-20-2011 03:26:52PM	DATE -	REVISED -	ILLINOIS FED. AID PROJECT									