


EXISTING TYPICAL CROSS SECTION
CARLINVILLE SQUARE

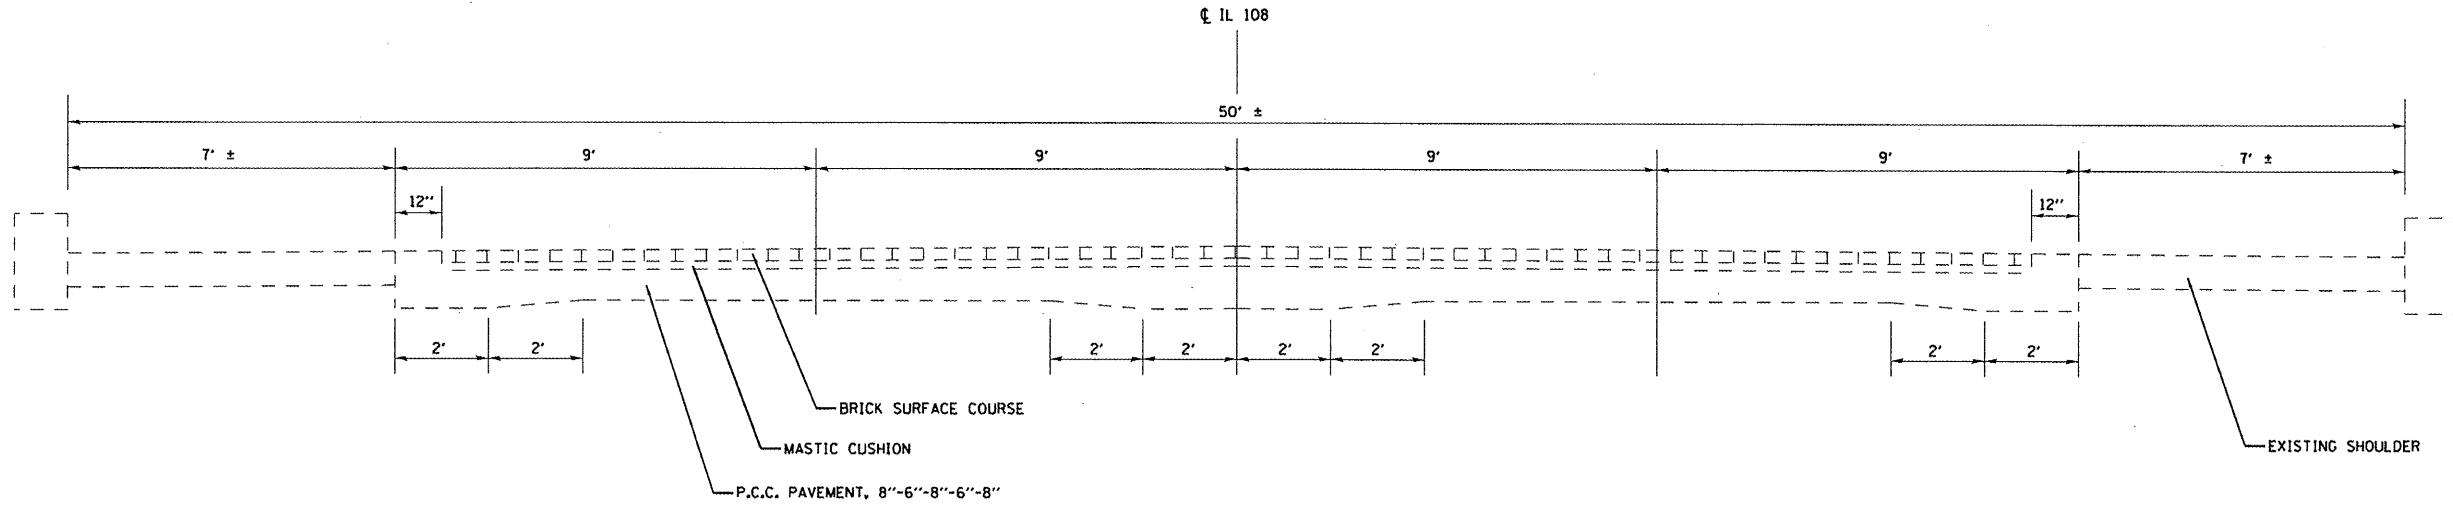

EXISTING TYPICAL CROSS SECTION
IL 108 (MAIN STREET)

FILE NAME =	USER NAME = sparksgv	DESIGNED -	REVISED -
cr:\pwwork\pwwork\sparksgv\d0222065\0672\F10-shr-typical.dgn		DRAWN -	REVISED -
	PLOT SCALE = 30.0000' / in.	CHECKED -	REVISED -
	PLOT DATE = Nov-09-2011 04:05:55PM	DATE -	REVISED -

STATE OF ILLINOIS
DEPARTMENT OF TRANSPORTATION

TYPICAL SECTION			
SCALE:	SHEET NO.	OF SHEETS	STA. TO STA.

F.A.P. RTE.	SECTION	COUNTY	TOTAL SHEETS	SHEET NO.
662	(671), (109)I-2	MACOUPIN	7	4
CONTRACT NO. 72F10				
ILLINOIS FED. AID PROJECT				