


ROUTE NO.	SEC.	COUNTY	TOTAL SHEETS	SHEET NO.
FA. 9	103-B	WARREN	19	8
FED. ROAD DIST. NO. 7 PROJECT				

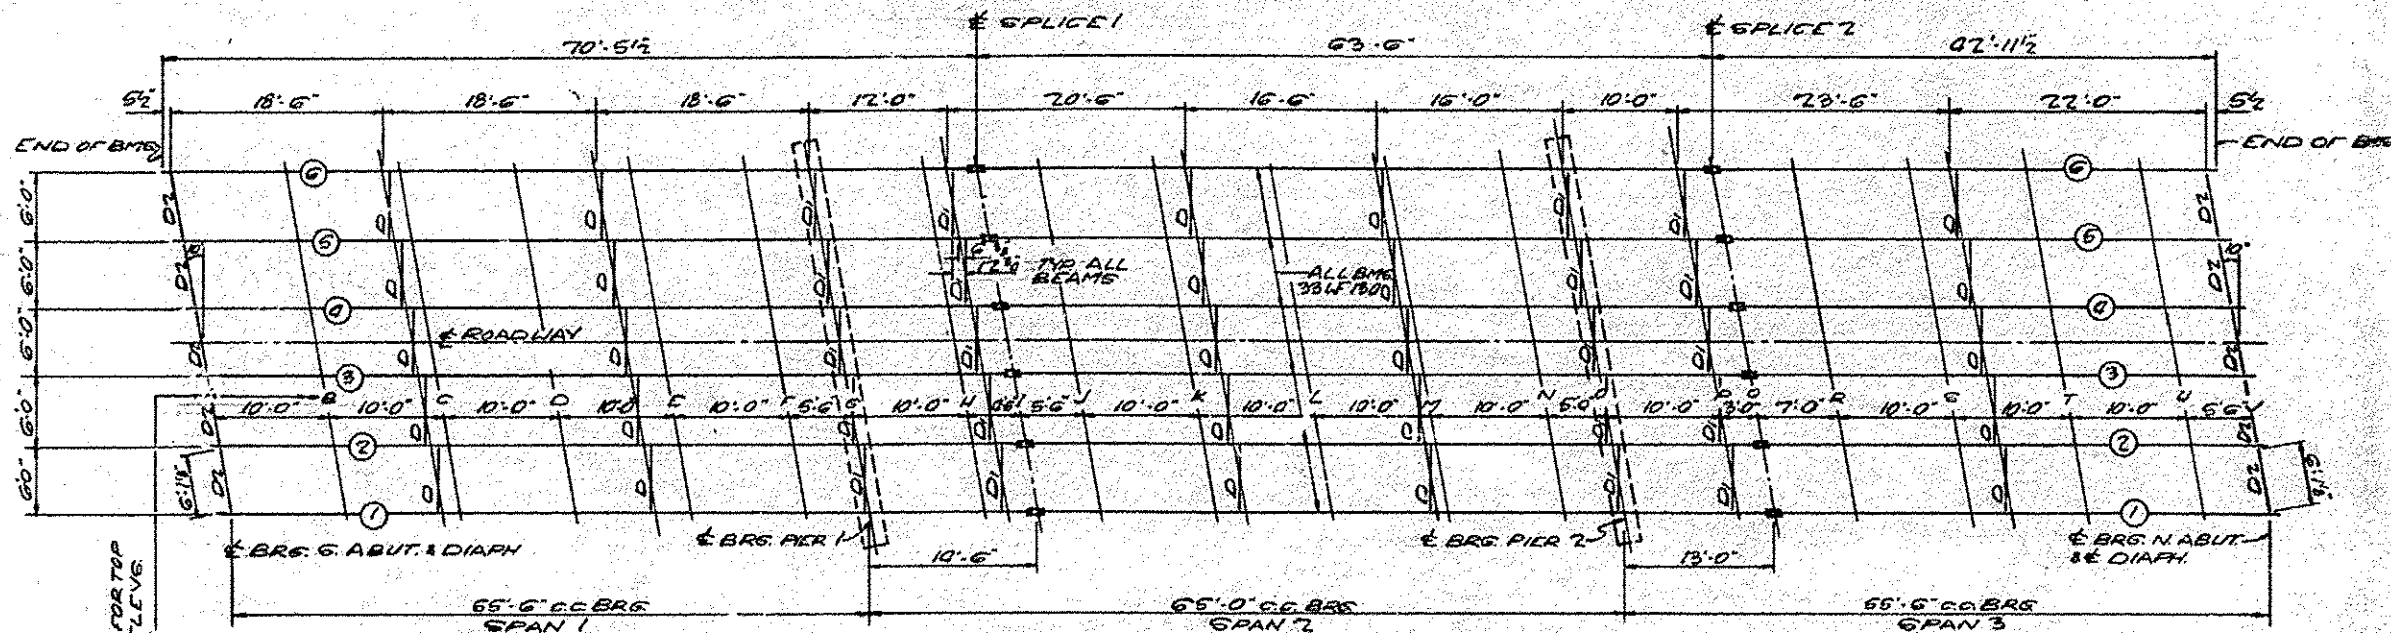

FOR INFORMATION ONLY

TOP OF SLAB ELEVATIONS

LOC.	BM. 1	BM. 2	BM. 3	BM. 4	BM. 5	BM. 6
A	68778	68789	68796	68796	68790	68778
B	68778	68789	68796	68796	68789	68778
C	68779	68790	68796	68796	68790	68778
D	68780	68792	68798	68798	68791	68779
E	68785	68792	68800	68800	68793	68781
F	68786	68797	68803	68802	68796	68782
G	68788	68799	68805	68804	68798	68786
H	68792	68803	68809	68808	68801	68789
I	68793	68805	68811	68810	68803	68791
J	68797	68808	68813	68813	68806	68793
K	68802	68813	68819	68818	68811	68799
L	68808	68819	68825	68824	68817	68805
M	68815	68826	68832	68831	68824	68812
N	68828	68830	68839	68838	68831	68819
O	68827	68838	68843	68842	68835	68823
P	68836	68847	68852	68851	68844	68831
Q	68839	68850	68856	68854	68847	68834
R	68846	68856	68861	68860	68853	68840
S	68866	68877	68882	68881	68874	68860
T	68867	68877	68882	68881	68874	68861
U	68879	68889	68894	68893	68886	68872
V	68886	68896	68901	68900	68893	68879



NOTE: DOES NOT INCLUDE D.L. DEFLECTIONS

\* ELEVATIONS TOP OF WF BEAMS

LOCATION	1	2	3	4	5	6
S. ABUT.	68778	68778	68788	68751	68728	68778
PIER 1	68729	68736	68707	68747	68786	68739
SPICE 1	687250	687381	687060	687460	68781	687250
PIER 2	687603	687729	687812	687812	687729	687603
SPICE 2	687693	687818	687901	687901	687818	687693
N. ABUT.	688210	688339	688422	688422	688339	688210

\* ELEVATIONS REFER TO TOP OF TOP FLANGES OF ACTUAL ROLLED BEAMS DOES NOT INCLUDE SPICE NO.

NOTE: ALL STEEL TO BE A-36 STEEL. ALL RIVETS HOLES IN SPLICE TO BE REAMED WITH PARTS ASSEMBLED TO GRADE AND MATCH MARKED.

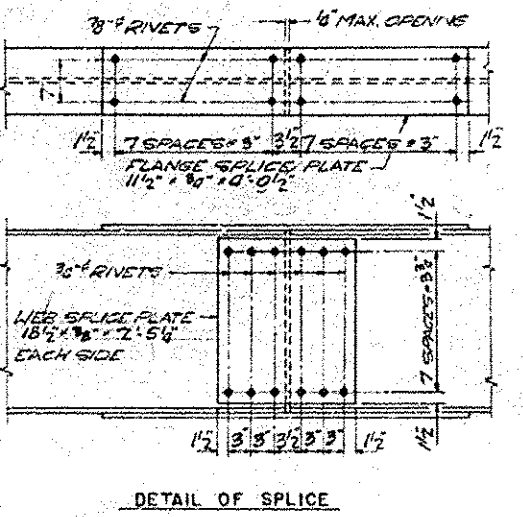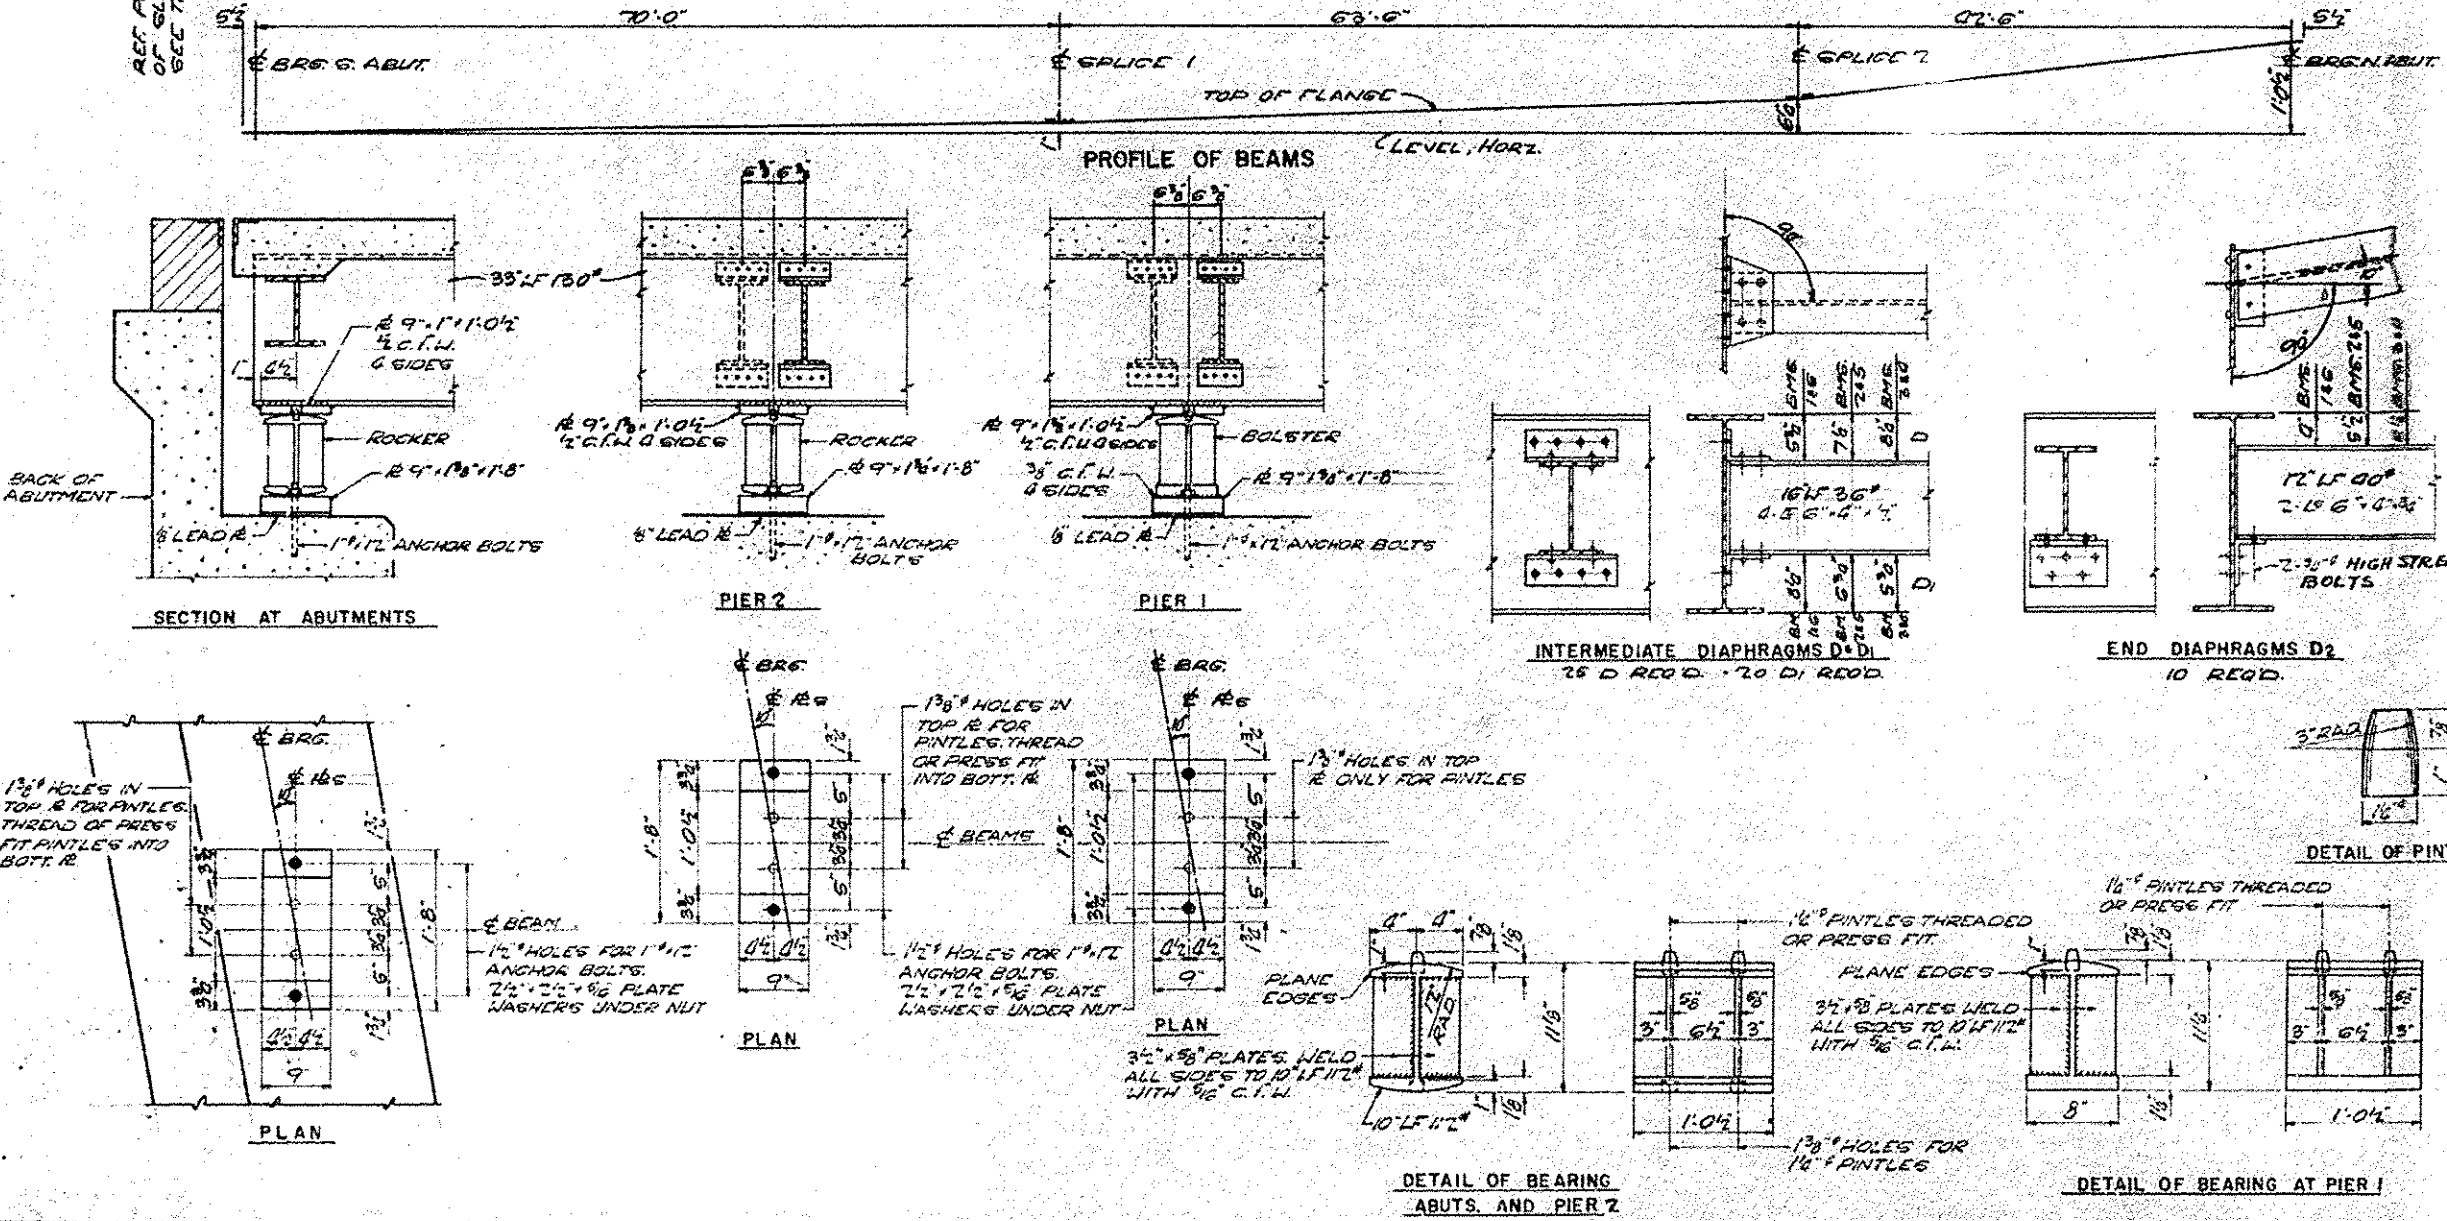

STRUCTURAL STEEL  
 I.A. RTE. 9 SEC. 103-B  
 FA. 9 OVER CEDAR CREEK  
 WARREN CO., ILLINOIS  
 STA. 597130