

F.A.U. RTE.	SECTION	COUNTY	TOTAL SHEETS	SHEET NO.
9164	21-00073-00-RS	ST. CLAIR	25	1
CITY OF O'FALLON, ILLINOIS		CONTRACT NO. 97794		

INDEX OF SHEETS


SHEET NO.	ITEM	01-20-2023 LETTING ITEM 140
1	COVER SHEET	
2	GENERAL NOTES, UTILITIES, & COMMITMENTS	
3	SUMMARY OF QUANTITIES	
4	TYPICAL SECTIONS	
5-6	SCHEDULES	
7-16	PLAN SHEETS	
17-21	INTERSECTION DETAILS	
22-25	DETAILS	

HIGHWAY STANDARDS

000001-08	STANDARD SYMBOLS, ABBREVIATIONS AND PATTERNS
001006	DECIMAL OF AN INCH AND OF A FOOT
424001-11	PERPENDICULAR CURB RAMPS FOR SIDEWALKS
424006-05	DIAGONAL CURB RAMPS FOR SIDEWALKS
424011-04	CORNER PARALLEL CURB RAMPS FOR SIDEWALKS
424021-06	DEPRESSED CORNER FOR SIDEWALKS
442201-03	CLASS C AND D PATCHES
701306-04	LANE CLOSURE, 2L, 2W, SLOW MOVING OPERATIONS DAY ONLY, FOR SPEEDS \geq 45 MPH
701501-06	URBAN LANE CLOSURE, 2L, 2W, UNDIVIDED
701801-06	SIDEWALK, CORNER OR CROSSWALK CLOSURE
701901-08	TRAFFIC CONTROL DEVICES
720006-04	SIGN PANEL ERECTION DETAILS
780001-05	TYPICAL PAVEMENT MARKINGS

STATE OF ILLINOIS DEPARTMENT OF TRANSPORTATION PLANS FOR PROPOSED

STU FUNDS CITY OF O'FALLON FAU 9164 OLD VINCENNES TRAIL /STATE STREET RESURFACING ST. CLAIR COUNTY SECTION: 21-00073-00-RS PROJECT NO.: CV5Y(114) JOB NO.: C-98-005-25

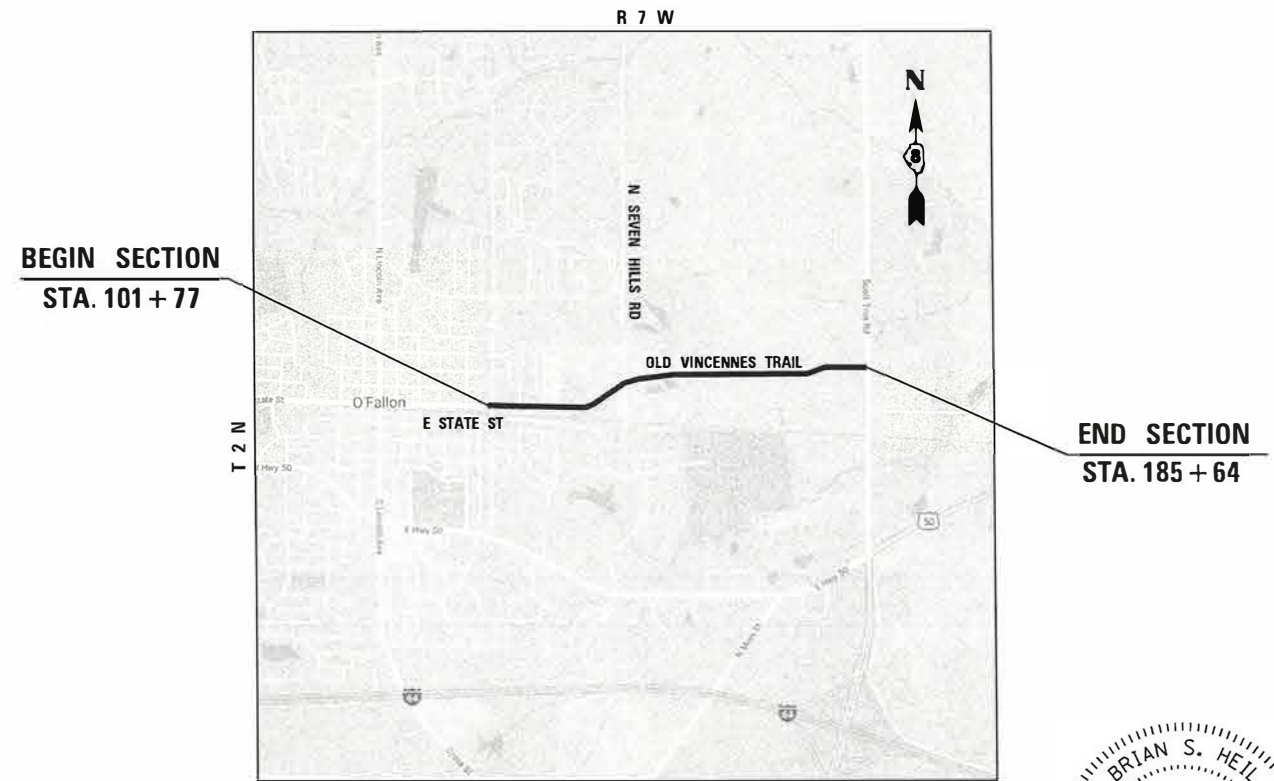


LOCATION MAP

NOT TO SCALE
GROSS LENGTH = 8,387 FEET (1.588 MILES)
NET LENGTH = 8,387 FEET (1.588 MILES)


DESIGN DESIGNATION

CLASSIFICATION	=	MAJOR COLLECTOR
DESIGN SPEED	=	30 MPH (FROM STA. 100+00 TO STA 128+30) 25 MPH (FROM STA. 128+30 TO STA 137+40) 45 MPH (FROM STA. 137+40 TO STA 185+64)
CURRENT ADT (2018)	=	6,950 (FROM N SMILEY ST TO N SEVEN HILLS RD) 3,950 (FROM N SEVEN HILLS RD TO SCOTT TROY RD)
DESIGN YEAR ADT (2042)	=	7,850 (FROM N SMILEY ST TO N SEVEN HILLS RD) 4,450 (FROM N SEVEN HILLS RD TO SCOTT TROY RD)

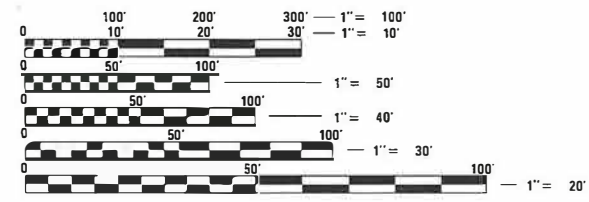

FULL SIZE PLANS HAVE BEEN PREPARED USING STANDARD ENGINEERING SCALES. REDUCED SIZED PLANS WILL NOT CONFORM TO STANDARD SCALES. IN MAKING MEASUREMENTS ON REDUCED PLANS, THE ABOVE SCALES MAY BE USED.

J.U.L.I.E.
JOINT UTILITY LOCATION INFORMATION FOR EXCAVATION
1-800-892-0123
OR 811

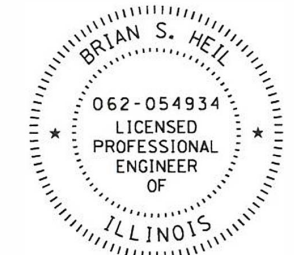

Brian Heil 10/26/22
Date
BRIAN HEIL, P.E.
IL P.E. NO 062-054934
License Expires 11/30/2023

STATE OF ILLINOIS DEPARTMENT OF TRANSPORTATION	
APPROVED	9/9/2022 DATE
<i>Herb Roach</i> HERB ROACH MAYOR OF O'FALLON	
PASSED	11/7/2022 DATE
<i>R. J. ...</i> DISTRICT 8 ENGINEER OF LOCAL ROADS & STREETS	
RELEASING FOR BID BASED ON LIMITED REVIEW	11/7/2022 DATE
<i>R. K. ...</i> REGION FIVE ENGINEER	

OATES
ASSOCIATES

Collinsville St. Louis
100 Lanier Court, Suite 1 720 Olive, Suite 700
Collinsville, IL 62234 St. Louis, MO 63101
618.345.2200 314.5888381

Belleville St. Charles
1 South Church, Suite 200 820 South Main, Suite 309
Belleville, IL 62220 St. Charles, MO 63301
618.216.4688 636.493.6277

www.oatesassociates.com
ILLINOIS DESIGN FIRM LICENSE NO. 184.901115

**PRINTED BY THE AUTHORITY
OF THE STATE OF ILLINOIS**

GENERAL NOTES

UTILITIES

1. THE FOLLOWING UTILITY COMPANIES MAY HAVE FACILITIES LOCATED WITHIN THE LIMITS OF CONSTRUCTION WHICH MAY REQUIRE ADJUSTMENT, RELOCATION OR REMOVAL. REFER TO THE "STATUS OF UTILITIES TO BE ADJUSTED" SPECIAL PROVISION FOR ADDITIONAL INFORMATION.

CHARTER COMMUNICATIONS (COMMUNICATIONS)
 815 CHARTER COMMONS
 TOWN & COUNTRY, MO 63017
 (636) 387-6650

AT&T (COMMUNICATIONS)
 1420 FRONTAGE ROAD
 O'FALLON, IL 62269
 (618) 346-7292

CITY OF O'FALLON (WATER & SEWER)
 255 SOUTH LINCOLN AVENUE
 O'FALLON, IL 62269
 (618) 624-4500

AMEREN ILLINOIS (GAS & ELECTRIC)
 1050 WEST BOULEVARD
 BELLEVILLE, IL 62221
 (618) 236-6203

GENERAL

2. THE CONTRACTOR SHALL STAGE ALL WORK IN SUCH A WAY AS TO MAINTAIN INGRESS AND EGRESS TO ALL ABUTTING PROPERTIES AT ALL TIMES DURING CONSTRUCTION.

PAVING

3. THE CONTRACTOR SHALL NOTE THE LOCATION OF ALL MANHOLE AND VALVE COVER FRAMES AND LIDS LOCATED WITHIN RESURFACING LIMITS. APPROPRIATE CARE SHALL BE TAKEN TO PROTECT THESE ITEMS DURING MILLING OPERATIONS.
4. THE THICKNESS OF THE HOT-MIX ASPHALT MIXTURES SHOWN ON THE PLANS IS THE NOMINAL THICKNESS. DEVIATIONS FROM THE NOMINAL THICKNESS WILL BE PERMITTED WHEN SUCH DEVIATIONS OCCUR DUE TO IRREGULARITIES IN THE EXISTING SURFACE OR BASE ON WHICH THE HMA MIXTURES ARE PLACED.
5. ALL PATCHING SHALL BE COMPLETED AFTER HOT-MIX ASPHALT SURFACE REMOVAL AND PRIOR TO HOT MIX ASPHALT SURFACE PLACEMENT.
6. A QUANTITY OF AGGREGATE BASE COURSE TYPE B, 12" HAS BEEN INCLUDED FOR USE AS A STABILIZED BASE FOR PATCH AREAS AS DETERMINED BY THE ENGINEER. IF BASE IS REQUIRED, A QUANTITY OF REMOVAL AND DISPOSAL OF UNSUITABLE MATERIAL HAS BEEN INCLUDED IN THE SUMMARY OF QUANTITIES.
7. THE FOLLOWING RATES OF APPLICATION HAVE BEEN USED IN CALCULATING PLAN QUANTITIES.

HMA SURFACE COURSE	0.056	TON/SQ YD/INCH
TACK COAT	0.05	LBS/SQ FT

PAVEMENT MARKING

8. THE CONTRACTOR SHALL APPLY SHORT-TERM PAVEMENT MARKINGS TO THE MILLED SURFACE. A QUANTITY FOR SHORT-TERM PAVEMENT MARKING EQUAL TO THE AMOUNT OF PERMANENT PAVEMENT MARKING REQUIRED TIMES THE NUMBER OF REQUIRED APPLICATIONS HAS BEEN INCLUDED ON THE PLANS. TWO APPLICATIONS HAVE BEEN ASSUMED - ONE APPLICATION AFTER MILLING AND A SECOND AFTER RESURFACING. SHORT TERM PAVEMENT MARKING REMOVAL FROM THE FINAL SURFACE WILL BE THE ONLY REMOVAL PAID FOR.
9. THE PAVEMENT MARKING LOCATIONS SHOWN IN THE PLANS ARE APPROXIMATE. PROPOSED CROSSWALKS AND STOP BARS SHALL BE ADJUSTED AS DIRECTED BY THE ENGINEER, IF NECESSARY, TO MATCH FIELD CONDITIONS.

APPROXIMATE QUANTITIES, SYMBOLS & ABBREVIATIONS

10. THE FOLLOWING ITEMS AND APPROXIMATE QUANTITIES ARE INCLUDED IN THE "SUMMARY OF QUANTITIES" IN ORDER TO ESTABLISH A UNIT COST FOR WORK WHICH MAY BE REQUIRED TO CONSTRUCT THIS SECTION. THE ACTUAL QUANTITY OF EACH ITEM SHALL BE DETERMINED BY THE ENGINEER IN THE FIELD.

REMOVAL AND DISPOSAL OF UNSUITABLE MATERIAL	70	CU YD
AGGREGATE BASE COURSE TYPE B 12"	200	SQ YD
CLASS D PATCHES, TYPE I, 10 INCH	40	SQ YD
CLASS D PATCHES, TYPE II, 10 INCH	100	SQ YD
CLASS D PATCHES, TYPE III, 10 INCH	150	SQ YD
CLASS D PATCHES, TYPE IV, 10 INCH	50	SQ YD

COMMITMENTS

NONE

MIXTURES TABLE

LOCATION(S):	OLD VINCENNES/STATE
MIXTURE USE(S):	SURFACE
PG:	PG 64-22
DESIGN AIR VOIDS:	4.0% @ Ndes=70
MIXTURE COMPOSITION:	IL-9.5
FRICTION AGG:	MIXTURE "C"
MIXTURE WEIGHT:	112.0 LB/SQ YD/IN
QUALITY MANAGEMENT PROGRAM:	QC/QA
SUBLOT SIZE:	1,000 TONS
MATERIAL TRANSFER DEVICE (REQUIRED?)	NO

NOTES:
 See Article 1030 of IDOT Spec book

MODEL: Default
 FILE NAME: I:\19125 - Old Vincennes Trail Resurficing\CADD\Information\CADD_Sheets\19125-ht-Gemencoe.dgn
 ILLINOIS DESIGN FIRM LICENSE NO.: 184.001115



USER NAME = brian.heil	DESIGNED -	REVISED -
	DRAWN -	REVISED -
PLOT SCALE = 40.0000 ' / in.	CHECKED -	REVISED -
PLOT DATE = 9/10/2022	DATE -	REVISED -

**STATE OF ILLINOIS
 DEPARTMENT OF TRANSPORTATION**

GENERAL NOTES, UTILITIES, AND COMMITMENTS

SCALE: SHEET 1 OF 1 SHEETS STA. TO STA.

F.A.U. RTE.	SECTION	COUNTY	TOTAL SHEETS	SHEET NO.
9164	21-00073-00-R5	ST. CLAIR	25	2
			CONTRACT NO. 97794	
		ILLINOIS	FED. AID PROJECT	

SI	SP	CODE NO.	ITEM	UNIT	TOTAL QUANTITY
		20201200	REMOVAL AND DISPOSAL OF UNSUITABLE MATERIAL	CU YD	70
		35102400	AGGREGATE BASE COURSE, TYPE B 12"	SQ YD	200
		40600290	BITUMINOUS MATERIALS (TACK COAT)	POUND	12,446
		40600370	LONGITUDINAL JOINT SEALANT	FOOT	8,290
		40600990	TEMPORARY RAMP	SQ YD	194
		40604052	HOT-MIX ASPHALT SURFACE COURSE, IL-9.5, MIX "C", N70	TON	3,098
		42400100	PORTLAND CEMENT CONCRETE SIDEWALK 4 INCH	SQ FT	2,453
		42400800	DETECTABLE WARNINGS	SQ FT	172
*		44000157	HOT-MIX ASPHALT SURFACE REMOVAL, 2"	SQ YD	27,658
		44000500	COMBINATION CURB AND GUTTER REMOVAL	FOOT	804
		44000600	SIDEWALK REMOVAL	SQ FT	2,002
		44201761	CLASS D PATCHES, TYPE I, 10 INCH	SQ YD	40
		44201765	CLASS D PATCHES, TYPE II, 10 INCH	SQ YD	100
		44201769	CLASS D PATCHES, TYPE III, 10 INCH	SQ YD	150

SI	SP	CODE NO.	ITEM	UNIT	TOTAL QUANTITY
		44201771	CLASS D PATCHES, TYPE IV, 10 INCH	SQ YD	50
*		56109210	WATER VALVES TO BE ADJUSTED	EACH	2
		60255500	MANHOLES TO BE ADJUSTED	EACH	1
		60605000	COMBINATION CONCRETE CURB AND GUTTER, TYPE B-6.24	FOOT	804
		67100100	MOBILIZATION	L SUM	1
*		70100460	TRAFFIC CONTROL AND PROTECTION, STANDARD 701306	L SUM	1
*		70102620	TRAFFIC CONTROL AND PROTECTION, STANDARD 701501	L SUM	1
		70300100	SHORT TERM PAVEMENT MARKING	FOOT	1,679
		70300150	SHORT TERM PAVEMENT MARKING REMOVAL	SQ FT	280.0
X		78000100	THERMOPLASTIC PAVEMENT MARKING - LETTERS AND SYMBOLS	SQ FT	60.0
X		78000200	THERMOPLASTIC PAVEMENT MARKING - LINE 4"	FOOT	13,053
X		78000600	THERMOPLASTIC PAVEMENT MARKING - LINE 12"	FOOT	225
X		78000650	THERMOPLASTIC PAVEMENT MARKING - LINE 24"	FOOT	758
*		X7240600	REMOVE AND RE-ERECT EXISTING SIGN	EACH	2

NOTES: SI = SPECIALTY ITEM
SP = SEE PROJECT SPECIFIC SPECIAL PROVISIONS

MODEL: DRAWING: HRP19125 - Old Vincennes Trail ResurfacingCADMicroStationCADD Sheets19125-sh-500.dgn



USER NAME = brian.hell
PLOT SCALE = 40.0000' / in.
PLOT DATE = 11/01/2022

DESIGNED -
DRAWN -
CHECKED -
DATE -


REVISED -
REVISED -
REVISED -
REVISED -

STATE OF ILLINOIS
DEPARTMENT OF TRANSPORTATION


SUMMARY OF QUANTITIES

SCALE: NTS SHEET 1 OF 1 SHEETS STA. TO STA.


F.A.I. RTE.	SECTION	COUNTY	TOTAL SHEETS	SHEET NO.
1964	21-00073-00-RS	ST. CLAIR	25	3
CONTRACT NO. 97794				
ILLINOIS FED. AID PROJECT				

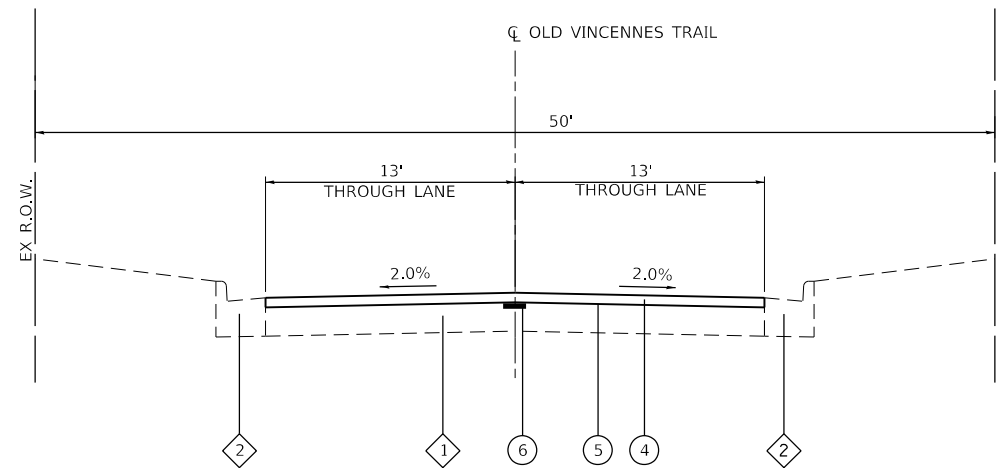

OLD VINCENNES TRAIL
STA. 135+81 TO STA. 185+64

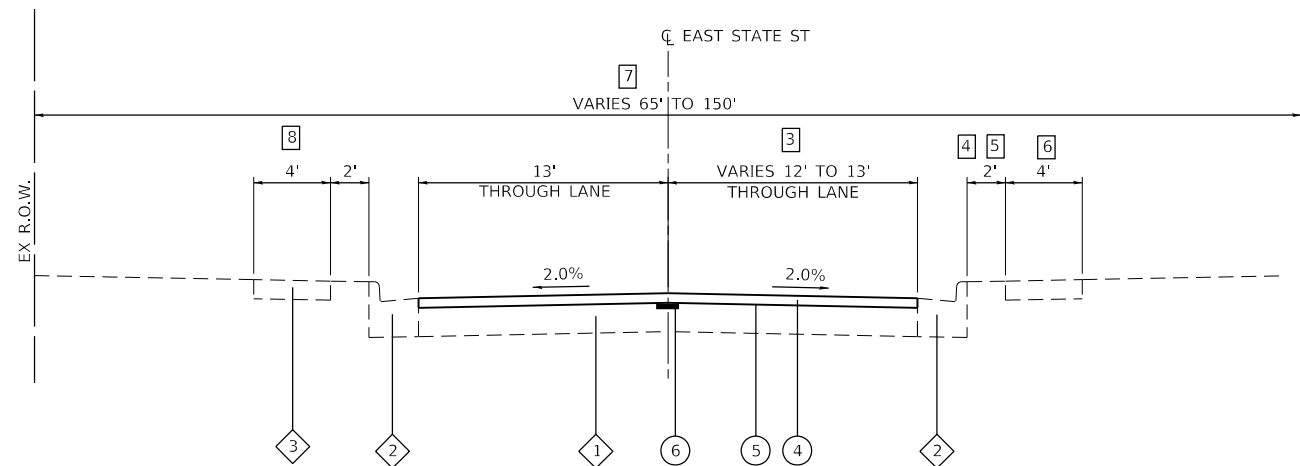

STATE STREET
STA. 113+88 TO STA. 129+80
TYPICAL SECTION OMISSION: SEVEN HILLS ROUNDABOUT
(STA 129+80 TO 135+81)

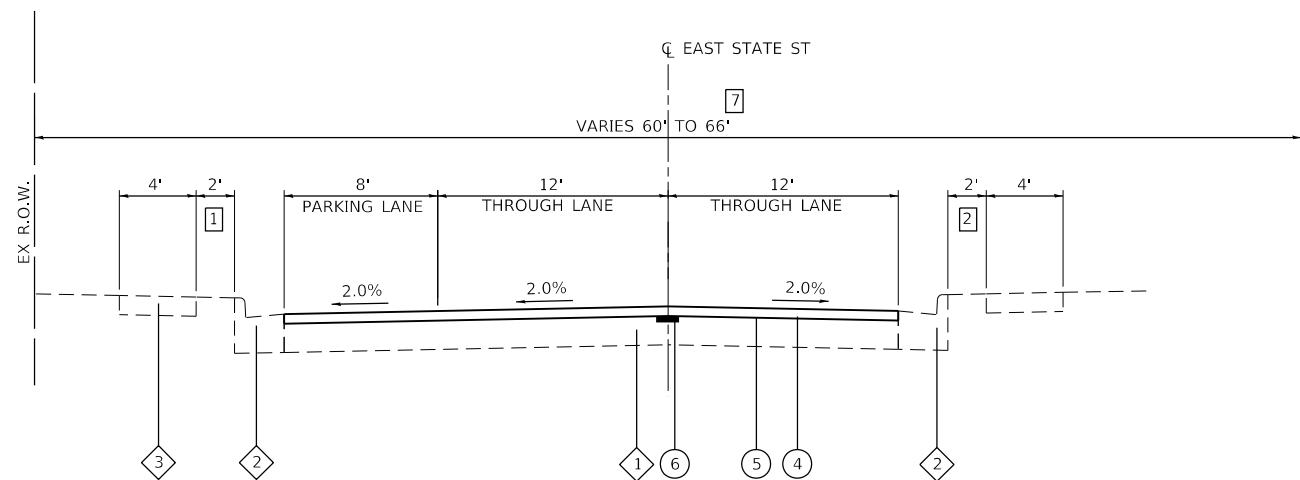

STATE STREET
STA. 100+00 TO STA. 113+88

TYPICAL SECTION LEGEND

- 1 EXISTING HOT-MIX ASPHALT PAVEMENT
- 2 EXISTING CONCRETE CURB & GUTTER, TYPE B-6.24
- 3 EXISTING PORTLAND CEMENT CONCRETE SIDEWALK
- 4 PROPOSED HOT-MIX ASPHALT SURFACE REMOVAL, 2"
PROPOSED HOT-MIX ASPHALT SURFACE COURSE, IL-9.5, MIX "D", N70, 2"
- 5 PROPOSED BITUMINOUS MATERIAL TACK COAT
- 6 PROPOSED LONGITUDINAL JOINT SEALANT

TYPICAL SECTION NOTES

- 1 6' SIDEWALK ABUTTING BACK OF CURB FROM STA 102+73 TO STA 107+67
- 2 6' SIDEWALK ABUTTING BACK OF CURB FROM STA 100+00 TO STA 105+20
- 3 THROUGH LANE 13' FROM STA 122+26 TO STA 129+80
- 4 GREENSPACE WIDTH 4' FROM STA 113+94 TO STA 120+92
- 5 GREENSPACE WIDTH VARIES FROM 0' TO 41' FROM STA 122+16 TO STA 124+13
- 6 SIDEWALK ABSENT FROM STA 124+73 TO STA 129+80
- 7 STA 100+00 TO STA 104+60 ROW 60' WIDE
STA 104+60 TO STA 113+88 ROW 66' WIDE
STA 113+88 TO STA 121+80 ROW 66' WIDE
STA 121+80 TO STA 124+70 ROW VARIES 66' TO 150' WIDE
STA 124+70 TO STA 129+80 ROW 65' WIDE
- 8 PROPOSED 4' SIDEWALK FROM STA 115+64 TO STA 116+72

MODEL: Default
FILE NAME: I:\19125 - Old Vincennes Trail Resurficing\CADD\Information\CADD_Sheets\19125-shs-typrical.dgn



USER NAME = brian.heil	DESIGNED -	REVISED -
PLOT SCALE = 40.0000' / in.	DRAWN -	REVISED -
PLOT DATE = 9/10/2022	CHECKED -	REVISED -
	DATE -	REVISED -

**STATE OF ILLINOIS
DEPARTMENT OF TRANSPORTATION**

TYPICAL SECTIONS

SCALE: SHEET 1 OF 1 SHEETS STA. TO STA.

F.A.U. RTE.	SECTION	COUNTY	TOTAL SHEETS	SHEET NO.
9164	21-00073-00-RS	ST. CLAIR	25	4
CONTRACT NO. 97794			ILLINOIS FED. AID PROJECT	

PAVEMENT MARKING

STATION	STATION	OFFSET	COMMENT	TEMPORARY RAMP (SQ YD)	SHORT TERM PAVT MKING (NOTE 2) (FOOT)	SHORT TRM MK REM (NOTE 3) (SQ FT)	THPL PVT MK LTR & SYM (WHITE) (FOOT)	THPL PVT MK LINE 4		THPL PVT MK LINE 12		THPL PVT MK LINE 24 (WHITE) (FOOT)
								(YELLOW) (FOOT)	(WHITE) (FOOT)	(YELLOW) (FOOT)	(WHITE) (FOOT)	
EAST STATE STREET												
101+77		LT/RT	E STATE ST TEMP RAMP	25								
101+77	102+04	CL	SKIP-DASH LINE		5	0.7		7				
101+92	102+70	LT/RT	SIMLEY ST / E STATE ST CROSSWALKS									242
101+92	102+70	LT/RT	SIMLEY ST / E STATE ST STOP BARS									66
102+33		LT/RT	SMILEY ST TEMP RAMPS	47								
102+62	129+64	CL	SKIP-DASH LINE		491	82.0		673				
102+67	107+67	LT	PARKING LANE LINE						500			
107+67	108+33	LT	LEE DR CROSSWALK AND STOP BAR								13	54
108+00		LT	LEE DR TEMP RAMP	20								
108+33	113+21	LT	PARKING LANE LINE						488			
113+21	113+88	LT	CARSON DR CROSSWALK AND STOP BAR								11	54
113+54		LT	CARSON DR TEMP RAMP	18								
116+92		LT	BEHRENS DR TEMP RAMP	20								
116+92		LT	BEHRENS DR STOP BAR								12	
121+85		RT	COMMERCIAL ENTRANCE STOP BAR								15	
124+31		RT	OLD E STATE ST STOP BAR								15	
129+64	132+23	LT/RT	DOUBLE SOLID LINE & SOLID LINE		88	14.7		882				
129+64	131+73	LT/RT	DIAGONAL FLUSH MEDIAN STRIPES							42		
131+85	131+97	LT/RT	ROUNDAABOUT CROSSWALK									80
132+13	132+23	RT	YIELD ARROWS				15.0					
SEVEN HILLS RD ROUNDAABOUT												
132+23	133+53	LT/RT	SOLID LINE AND SKIP-DASH LINE						113		60	
SEVEN HILLS RD NORTH LEG												
132+88		LT	YIELD ARROWS	20	74	12.3						
132+88		LT	YIELD ARROWS				15.0					
132+88		LT	SOLID LINE					197				
132+88		LT	DOUBLE SOLID LINE					420				
132+88		LT	DIAGONAL FLUSH MEDIAN STRIPES							17		
132+88		LT	ROUNDAABOUT CROSSWALK									80
SEVEN HILLS RD SOUTH LEG												
132+88		RT	YIELD ARROWS	24	45	7.3						
132+88		RT	YIELD ARROWS				15.0					
132+88		RT	SOLID LINE					82				
132+88		RT	DOUBLE SOLID LINE					330				
132+88		RT	DIAGONAL FLUSH MEDIAN STRIPES							24		
132+88		RT	ROUNDAABOUT CROSSWALK									80
OLD VINCENNES TRAIL												
133+53	135+63	LT/RT	DOUBLE SOLID LINE & SOLID LINE		73	12.3		612				
133+53	133+63	LT	YIELD ARROWS				15.0					
133+79	133+92	LT/RT	ROUNDAABOUT CROSSWALK									80
134+58	135+63	LT/RT	DIAGONAL FLUSH MEDIAN STRIPES							16		
135+63	140+97	CL	DOUBLE SOLID LINE					1,068				
135+63	185+45	CL			903	150.3						
140+97	145+90	CL	SOLID SKIP-DASH					615				
145+90	150+80	CL	DOUBLE SOLID LINE					980				
150+80	162+06	CL	SOLID SKIP-DASH					1,408				
162+06	185+45	CL	DOUBLE SOLID LINE					4,678				
185+45		RT	STOP BAR									22
185+64		LT/RT	OLD VINCENNES TRAIL TEMP RAMP	20								
SUBTOTAL								11,952	1,101	99	126	
TOTAL				194	1,679	280.0	60.0	13,053		225		758

PAVEMENT MARKING NOTES:

- SEE HIGHWAY STANDARD 780001 FOR PAVEMENT MARKING DETAILS.
- ASSUMES TWO APPLICATIONS (MILLED AND FINAL SURFACE).
- SHORT TERM PAVEMENT MARKING REMOVAL APPLIES ONLY TO THE PAVEMENT MARKINGS INSTALLED ON THE PROPOSED HMA SURFACE.

MODEL: Default; FILE NAME: I:\19125 - Old Vincennes Trail Resurficing\CADD\InRoadway\CADD_Sheets\19125-oh-sched.tbl.dgn



USER NAME = brian.heil
 DESIGNED -
 DRAWN -
 PLOT SCALE = 40,0000 ' / in.
 CHECKED -
 DATE -
 PLOT DATE = 9/10/2022

DESIGNED -
 DRAWN -
 CHECKED -
 DATE -
 REVISED -
 REVISED -
 REVISED -
 REVISED -

**STATE OF ILLINOIS
 DEPARTMENT OF TRANSPORTATION**

SCHEDULES

SCALE: NTS SHEET 1 OF 1 SHEETS STA. TO STA.

F.A.U. RTE.	SECTION	COUNTY	TOTAL SHEETS	SHEET NO.
9164	21-00073-00-R5	ST. CLAIR	25	5
CONTRACT NO. 97794			ILLINOIS FED. AID PROJECT	

CURB & GUTTER

STATION	STATION	OFFSET	COMB CURB GUTTER REM (FOOT)	COMB CC&G TB6.24 (FOOT)
101+77	102+15	LT/RT	86	86
105+27	106+19	RT	92	92
107+61	108+30	LT	61	61
108+33	108+57	RT	24	24
110+17	110+27	LT	10	10
111+02	111+10	LT	9	9
111+20	111+67	LT	47	47
111+62	111+83	RT	21	21
113+27	113+80	LT	18	18
115+99	116+28	LT	29	29
116+65	117+20	LT	22	22
116+99	117+04	RT	5	5
121+56	122+17	RT	41	41
147+66	148+17	LT	51	51
150+55	151+05	RT	50	50
153+31	153+50	RT	19	19
153+73	153+92	RT	19	19
154+04	154+23	RT	19	19
154+71	154+97	LT	26	26
159+50	159+62	LT	12	12
159+75	159+87	LT	12	12
164+17	164+22	LT	5	5
165+80	165+99	RT	19	19
166+99	167+18	RT	19	19
168+23	168+48	LT	24	24
174+87	175+20	LT	33	33
177+70	177+89	RT	19	19
180+42	180+54	LT	12	12
TOTAL			804	804

UTILITY ADJUST

STATION	OFFSET	WATER VALVES ADJUST (EACH)	MAN ADJUST (EACH)
108+17	LT	1	
108+26	LT	1	
121+40	RT		1
TOTAL		2	1

SIDEWALK

STATION	STATION	OFFSET	COMMENT	PC CONC SIDEWALK 4 (NOTE 1) (SQ FT)	DETECTABLE WARNINGS (NOTE 1) (SQ FT)	SIDEWALK REM (SQ FT)
101+77	102+18	LT/RT	WEST LEG AT SMILEY	499	30	458
102+47	102+70	LT/RT	EAST LEG AT SMILEY	541	31	541
107+55	108+34	LT	LEE DRIVE	293	34	404
113+10	113+88	LT	CARSON DRIVE	261	17	262
114+97	115+14	LT	MISSING SIDEWALK	100		
115+64	117+37	LT	BEHRENS DRIVE	525	27	112
121+39	122+30	RT	TOWNSHIP ENTRANCE	234	33	225
TOTAL				2,453	172	2,002

SIDEWALK NOTES:

- SIDEWALK RAMPS ACCESSIBLE TO THE DISABLED ARE REQUIRED. SEE PLAN SHEETS FOR LOCATIONS AND TYPES. SEE CONSTRUCTION DETAILS SHEET AND HIGHWAY STANDARD 424001, 424006, 424011, 424021 FOR CURB RAMP DETAILS.

MODEL Default
 FILE NAME: I:\061119125 - Old Vincennes Trail Resurficing\CADD\Infrastation\CADD_Sheet19125-nht-sched.dwg
 ILLINOIS DESIGN FIRM LICENSE NO.: 184.001115




USER NAME = brian.heil
 DRAWN -
 CHECKED -
 DATE -
 PLOT SCALE = 40.0000 ' / in.
 PLOT DATE = 9/10/2022

DESIGNED -
 REVISIONS:
 1. REVISIONS:
 2. REVISIONS:
 3. REVISIONS:
 4. REVISIONS:

STATE OF ILLINOIS
DEPARTMENT OF TRANSPORTATION



SCHEDULES
 SCALE: NTS SHEET 1 OF 1 SHEETS STA. TO STA.

F.A.U. RTE.	SECTION	COUNTY	TOTAL SHEETS	SHEET NO.
9164	21-00073-00-R5	ST. CLAIR	25	6
CONTRACT NO. 97794				
ILLINOIS			FED. AID PROJECT	

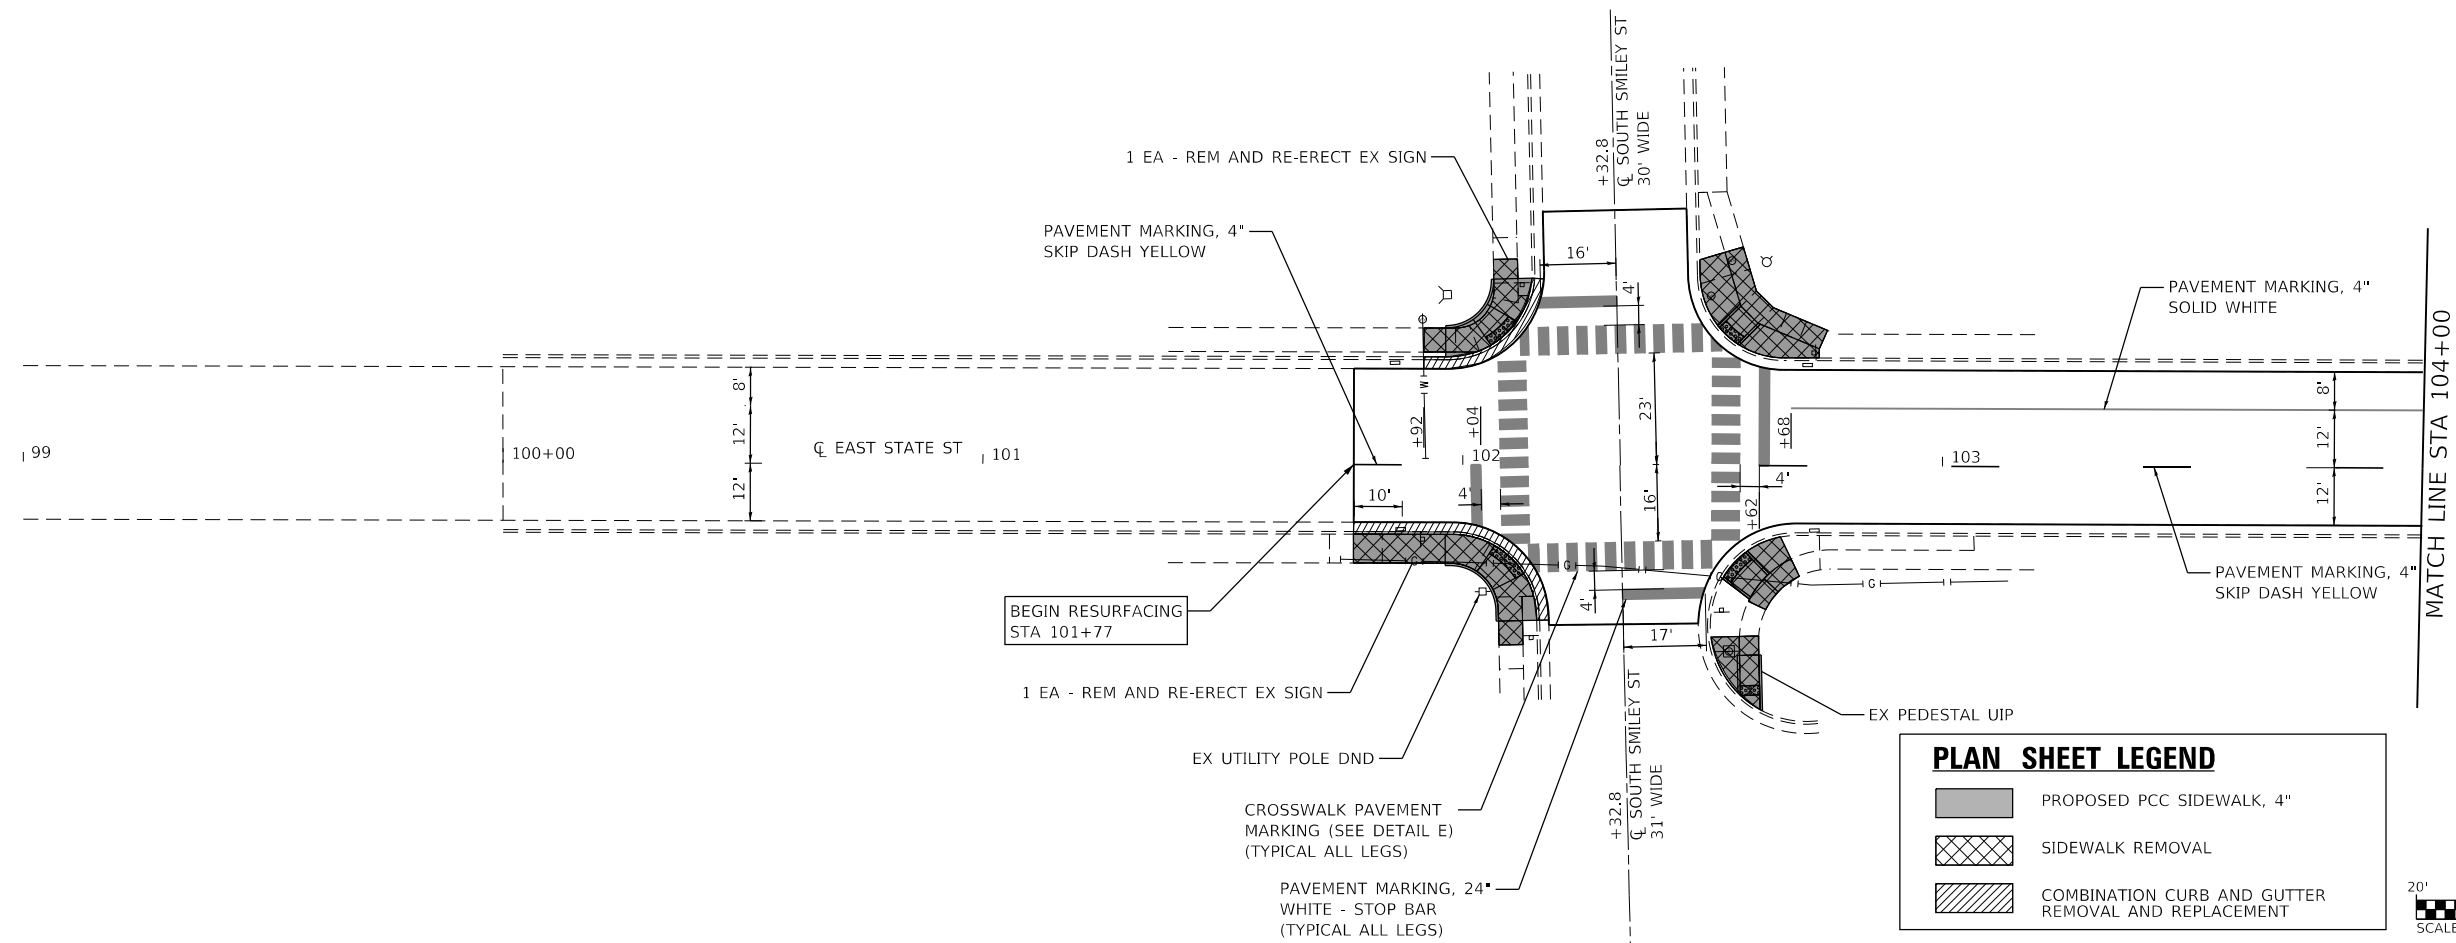


PLAN SHEET LEGEND

- PROPOSED PCC SIDEWALK, 4"
- SIDEWALK REMOVAL
- COMBINATION CURB AND GUTTER REMOVAL AND REPLACEMENT

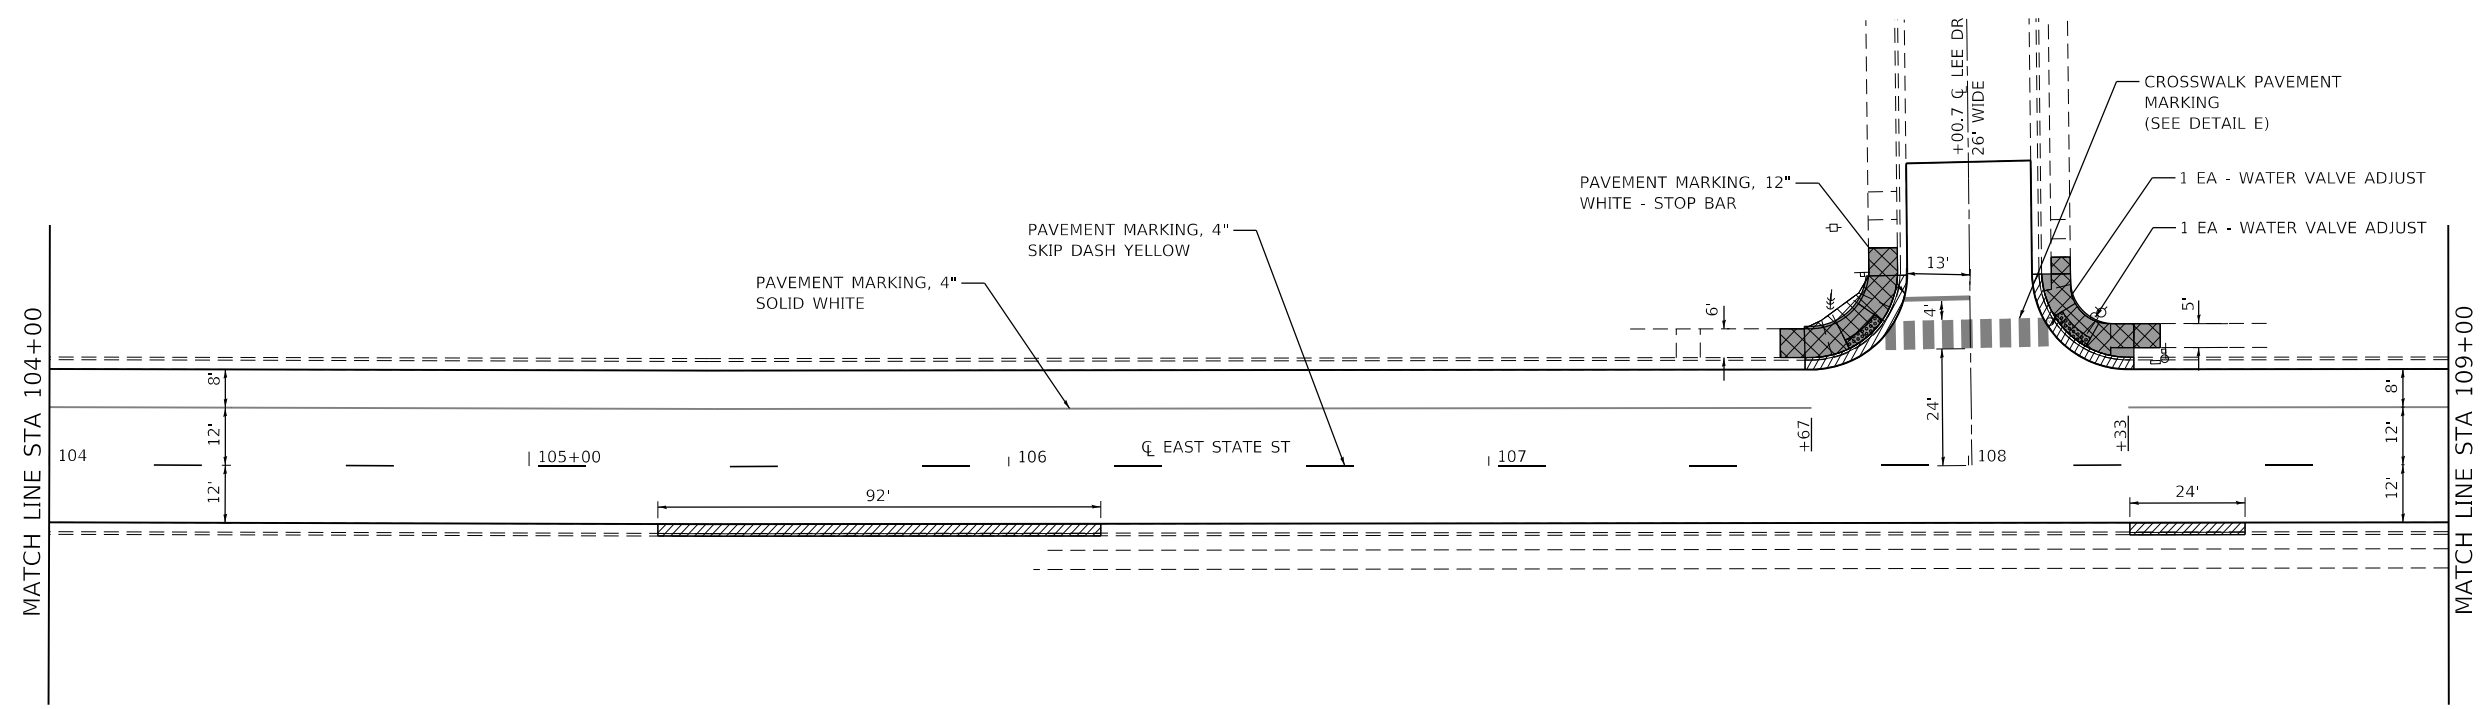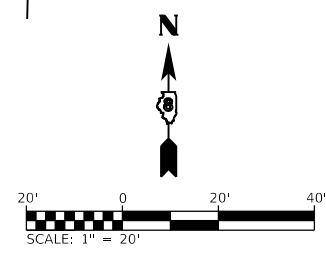

PLAN SHEET LEGEND

- PROPOSED PCC SIDEWALK, 4"
- SIDEWALK REMOVAL
- COMBINATION CURB AND GUTTER REMOVAL AND REPLACEMENT

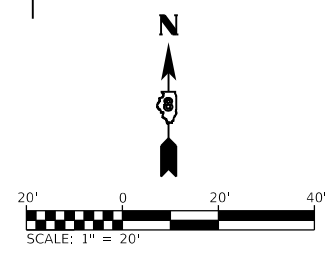

MODEL: SUT 1
FILE NAME: I:\R19125 - Old Vincennes Trail Resurficing\CADD\Incrostation\CADD_Sheets\19125-ht-rt-bn.dgn




USER NAME = brian.heil	DESIGNED -	REVISED -
	DRAWN -	REVISED -
PLOT SCALE = 40.0000 ' / in.	CHECKED -	REVISED -
PLOT DATE = 9/10/2022	DATE -	REVISED -

**STATE OF ILLINOIS
DEPARTMENT OF TRANSPORTATION**



PLAN SHEETS		F.A.U. RTE.	SECTION	COUNTY	TOTAL SHEETS	SHEET NO.
		9164	21-00073-00-R5	ST. CLAIR	25	7
SCALE: 1" = 20'		SHEET 1 OF 10 SHEETS		STA. 99+00 TO STA. 109+00		CONTRACT NO. 97794

ILLINOIS	FED. AID PROJECT
----------	------------------

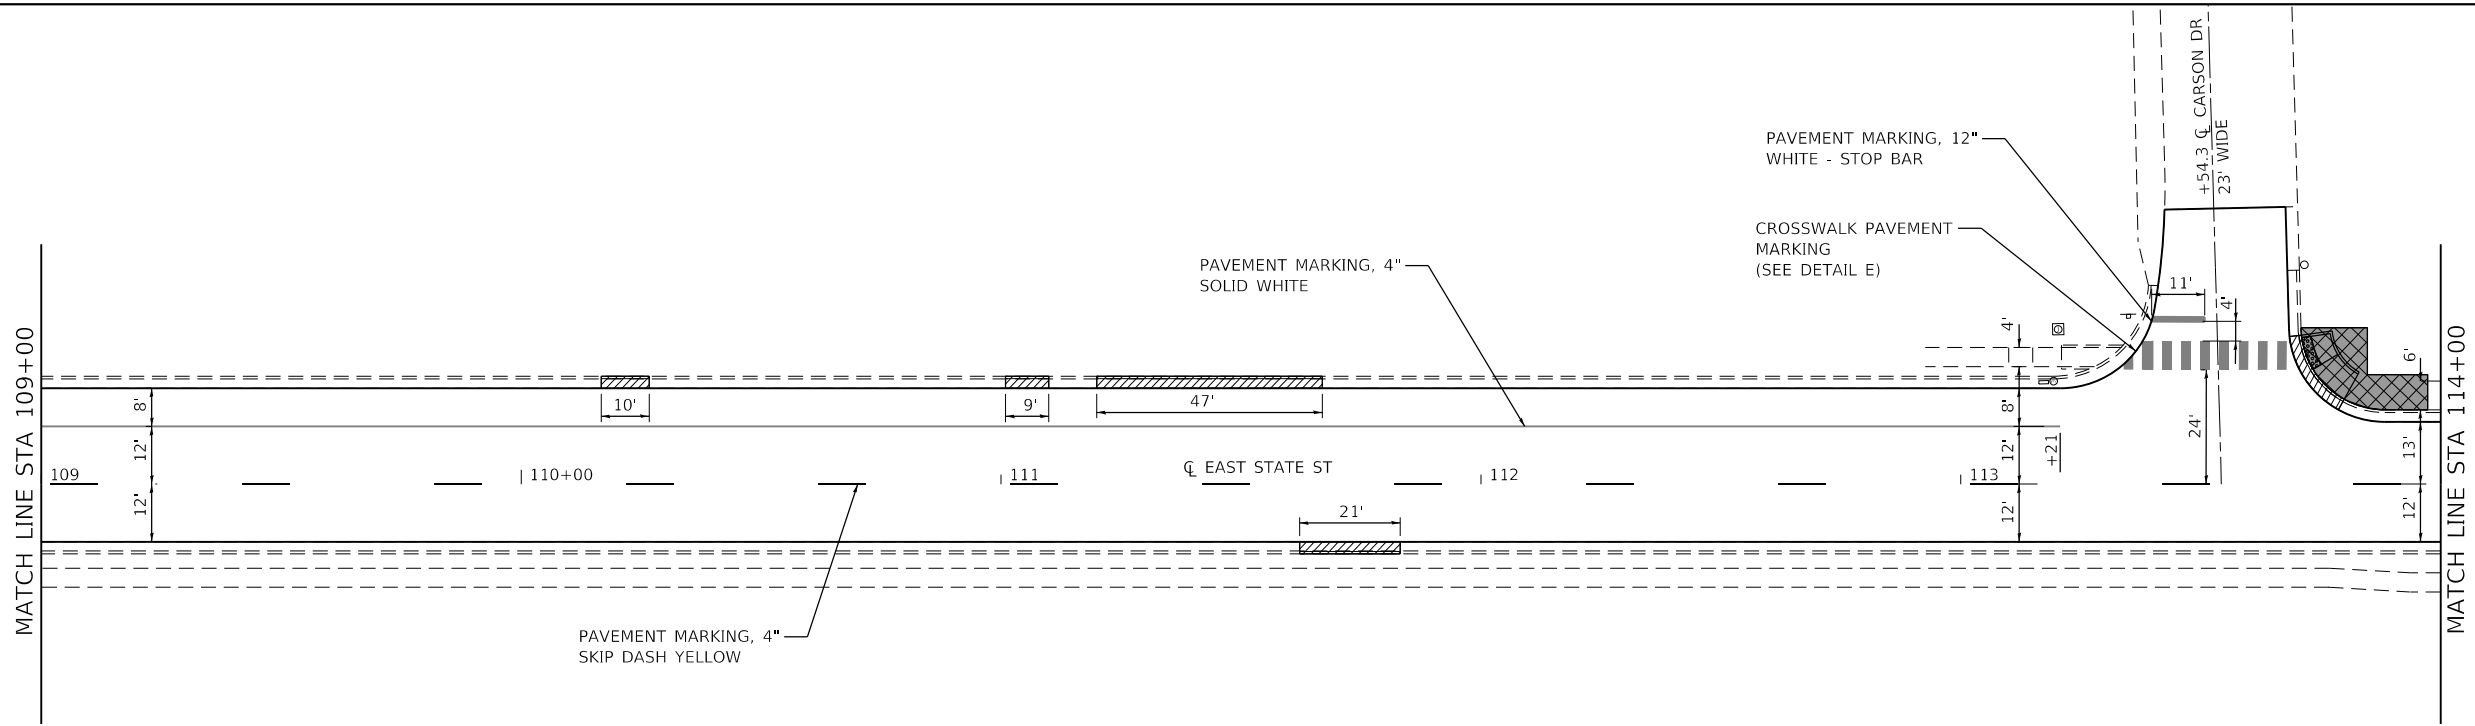


PLAN SHEET LEGEND

- PROPOSED PCC SIDEWALK, 4"
- SIDEWALK REMOVAL
- COMBINATION CURB AND GUTTER REMOVAL AND REPLACEMENT

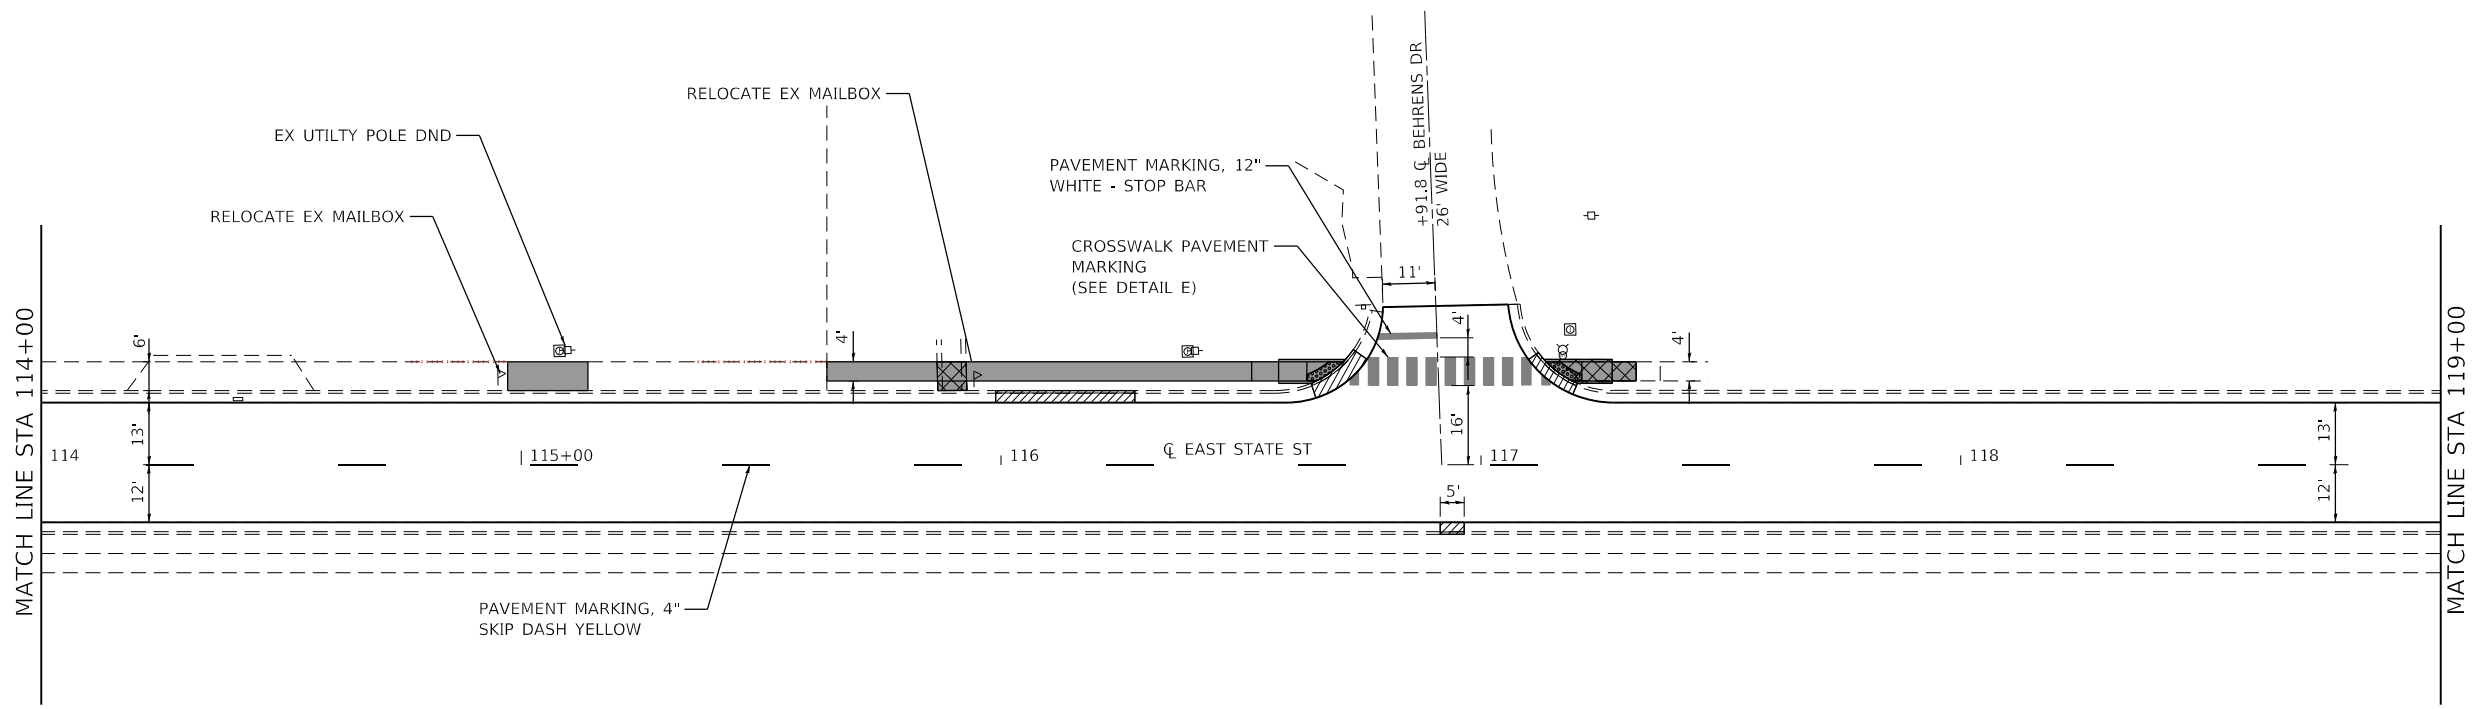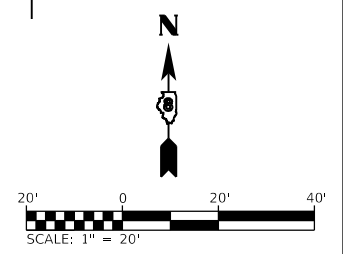

PLAN SHEET LEGEND

- PROPOSED PCC SIDEWALK, 4"
- SIDEWALK REMOVAL
- COMBINATION CURB AND GUTTER REMOVAL AND REPLACEMENT

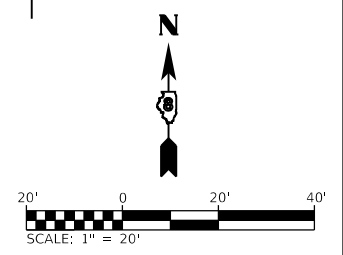

MODEL: SUT 2
FILE NAME: I:\R19125 - Old Vincennes Trail Resurficing\CADD\Information\CADD_Sheets\19125-ht-rl-bn.dgn




USER NAME = brian.heil	DESIGNED -	REVISED -
	DRAWN -	REVISED -
PLOT SCALE = 40.0000 ' / in.	CHECKED -	REVISED -
PLOT DATE = 9/10/2022	DATE -	REVISED -

**STATE OF ILLINOIS
DEPARTMENT OF TRANSPORTATION**



PLAN SHEETS			
SCALE: 1" = 20'	SHEET 2	OF 10 SHEETS	STA. 109+00 TO STA. 119+00

F.A.U. RTE.	SECTION	COUNTY	TOTAL SHEETS	SHEET NO.
9164	21-00073-00-R5	ST. CLAIR	25	8
CONTRACT NO. 97794			ILLINOIS FED. AID PROJECT	

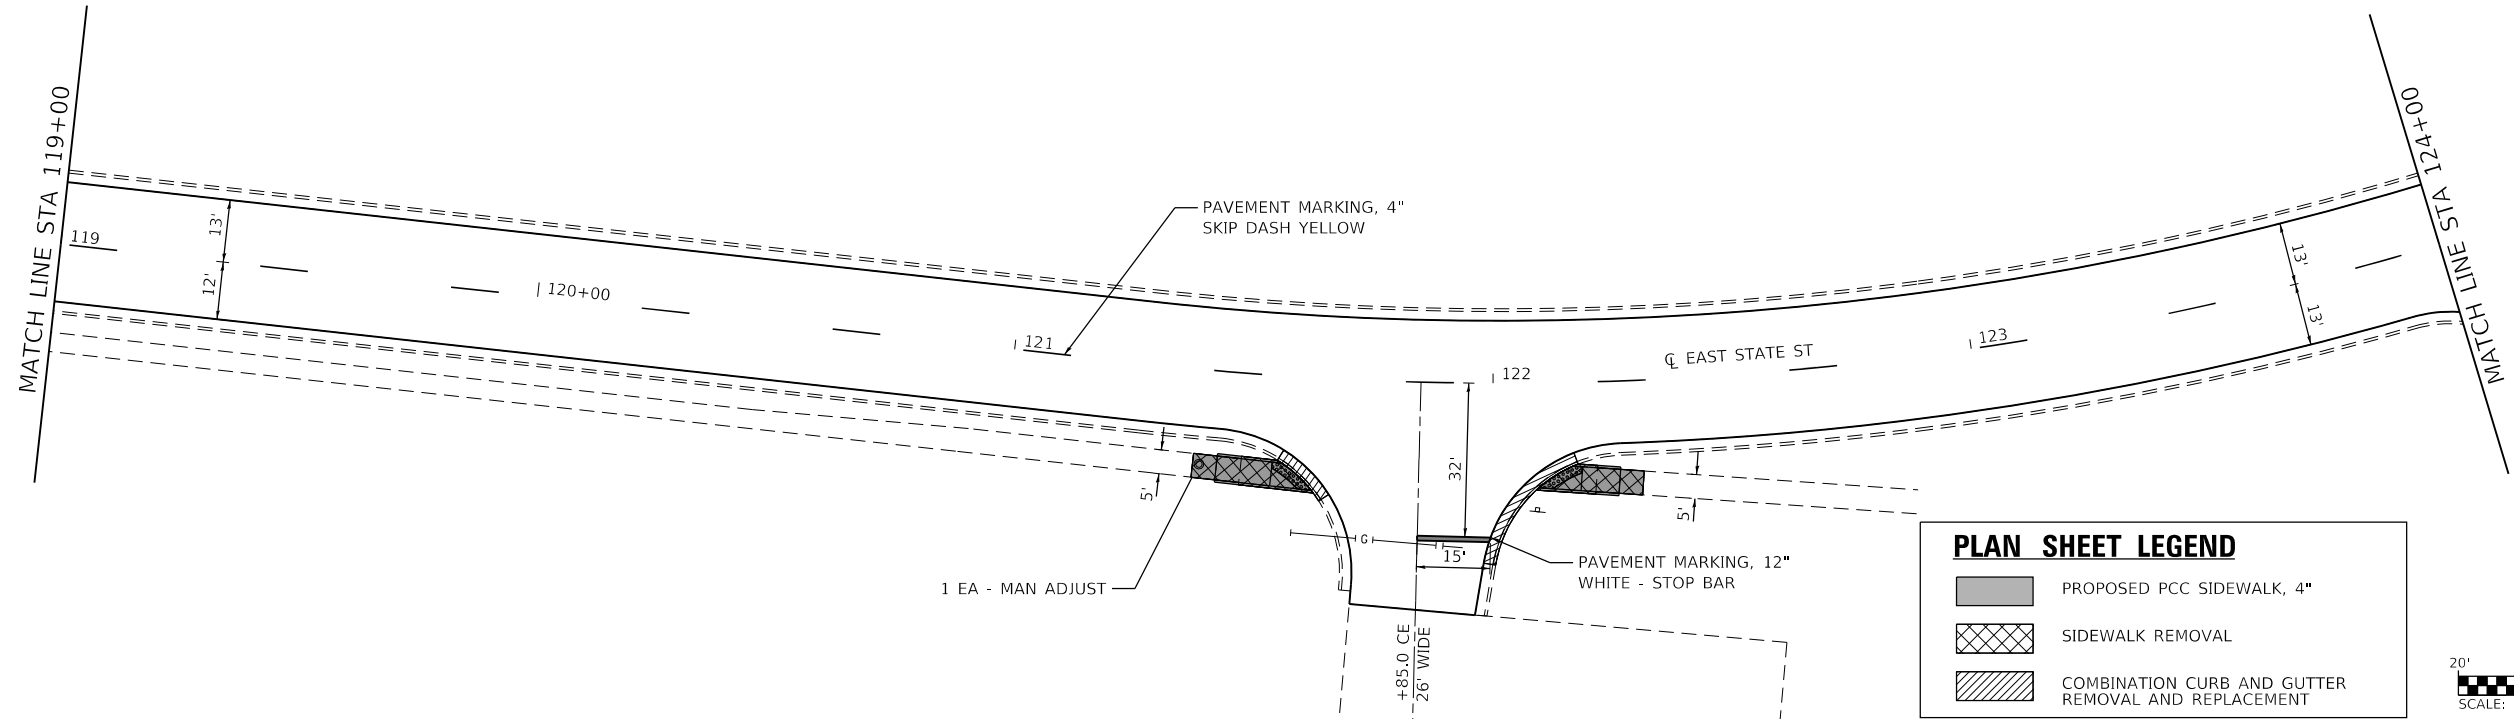


PLAN SHEET LEGEND

- PROPOSED PCC SIDEWALK, 4"
- SIDEWALK REMOVAL
- COMBINATION CURB AND GUTTER REMOVAL AND REPLACEMENT

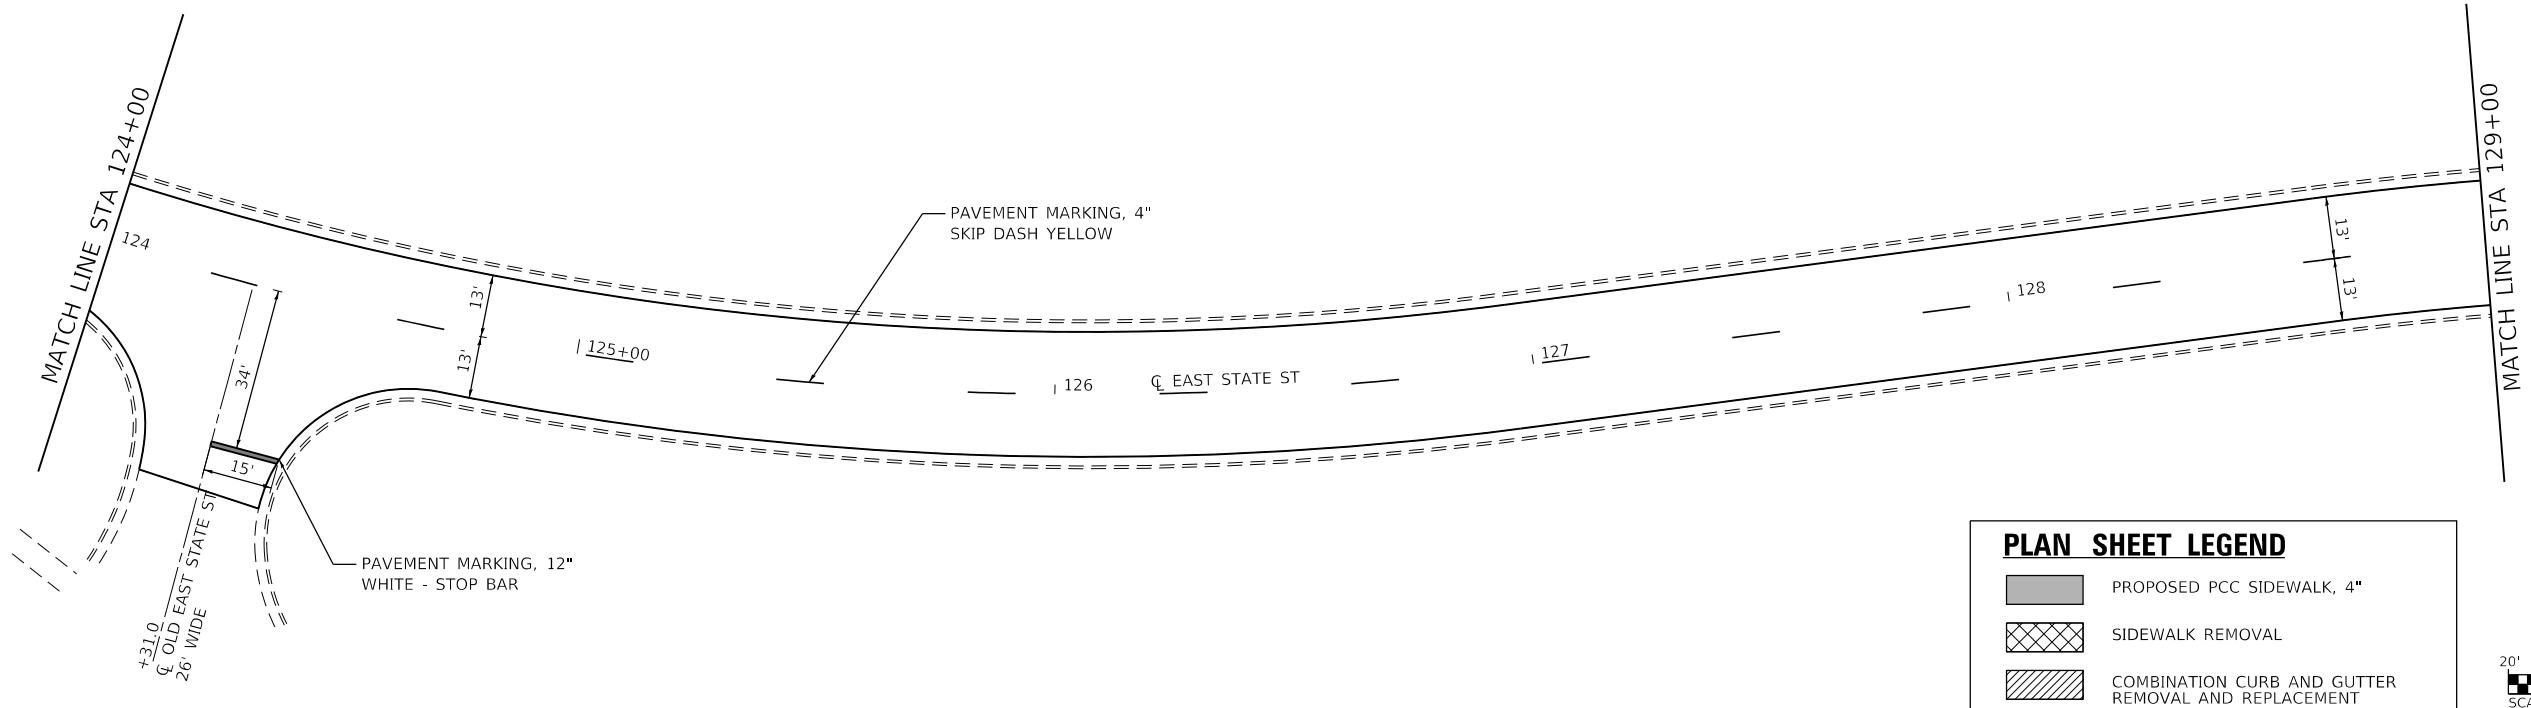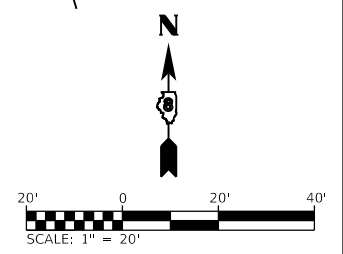

PLAN SHEET LEGEND

- PROPOSED PCC SIDEWALK, 4"
- SIDEWALK REMOVAL
- COMBINATION CURB AND GUTTER REMOVAL AND REPLACEMENT

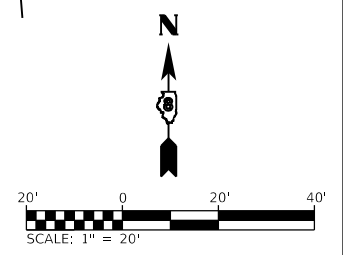

MODEL: SUT 3
 FILE NAME: I:\R19125 - Old Vincennes Trail Resurficing\CADD\Information\CADD_Sheets\19125-ht-stdm.dgn




USER NAME = brian.heil	DESIGNED -	REVISED -
PLOT SCALE = 40.0000 ' / in.	DRAWN -	REVISED -
PLOT DATE = 9/10/2022	CHECKED -	REVISED -
	DATE -	REVISED -

**STATE OF ILLINOIS
DEPARTMENT OF TRANSPORTATION**

PLAN SHEETS			
SCALE: 1" = 20'	SHEET 3	OF 10 SHEETS	STA. 119+00 TO STA. 129+00

F.A.U. RTE. 9164	SECTION 21-00073-00-R5	COUNTY ST. CLAIR	TOTAL SHEETS 25	SHEET NO. 9
CONTRACT NO. 97794				
ILLINOIS FED. AID PROJECT				

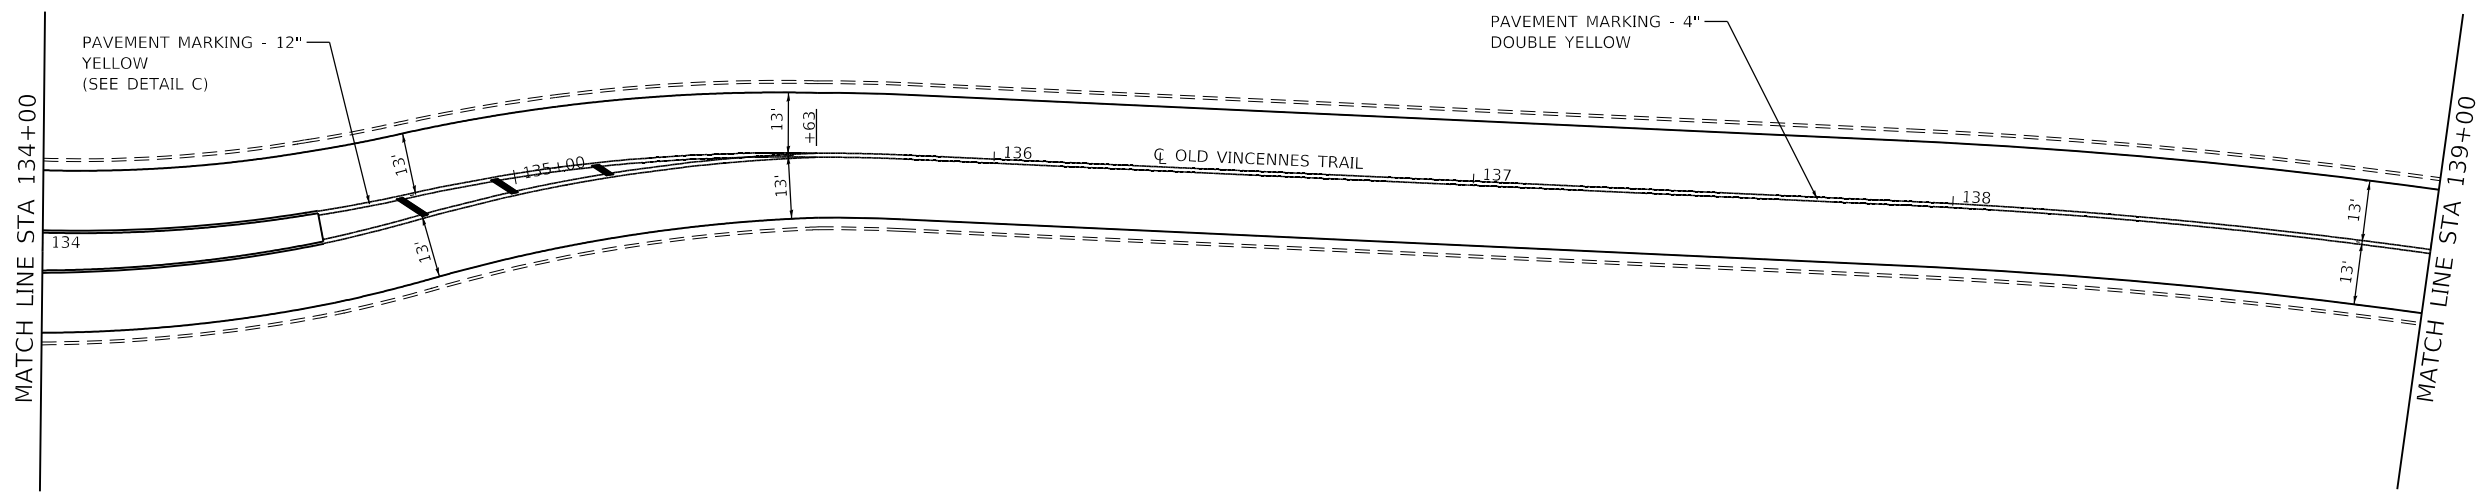

PLAN SHEET LEGEND

- PROPOSED PCC SIDEWALK, 4"
- SIDEWALK REMOVAL
- COMBINATION CURB AND GUTTER REMOVAL AND REPLACEMENT

MODEL: SUT 4
FILE NAME: I:\R19125 - Old Vincennes Trail Resurficing\CADD\Information\CADD_Sheets\19125-oh-rd-bn.dgn


OATES ASSOCIATES
www.oatesassociates.com
ILLINOIS DESIGN FIRM LICENSE NO.: 184.001115

USER NAME = brian.heil	DESIGNED -	REVISED -
PLOT SCALE = 40.0000 ' / in.	DRAWN -	REVISED -
PLOT DATE = 9/10/2022	CHECKED -	REVISED -
	DATE -	REVISED -

**STATE OF ILLINOIS
DEPARTMENT OF TRANSPORTATION**



PLAN SHEETS			
SCALE: 1" = 20'	SHEET 5	OF 10 SHEETS	STA. 134+00 TO STA. 139+00

F.A.U. RTE.	SECTION	COUNTY	TOTAL SHEETS	SHEET NO.
9164	21-00073-00-R5	ST. CLAIR	25	11
CONTRACT NO. 97794				
ILLINOIS FED. AID PROJECT				

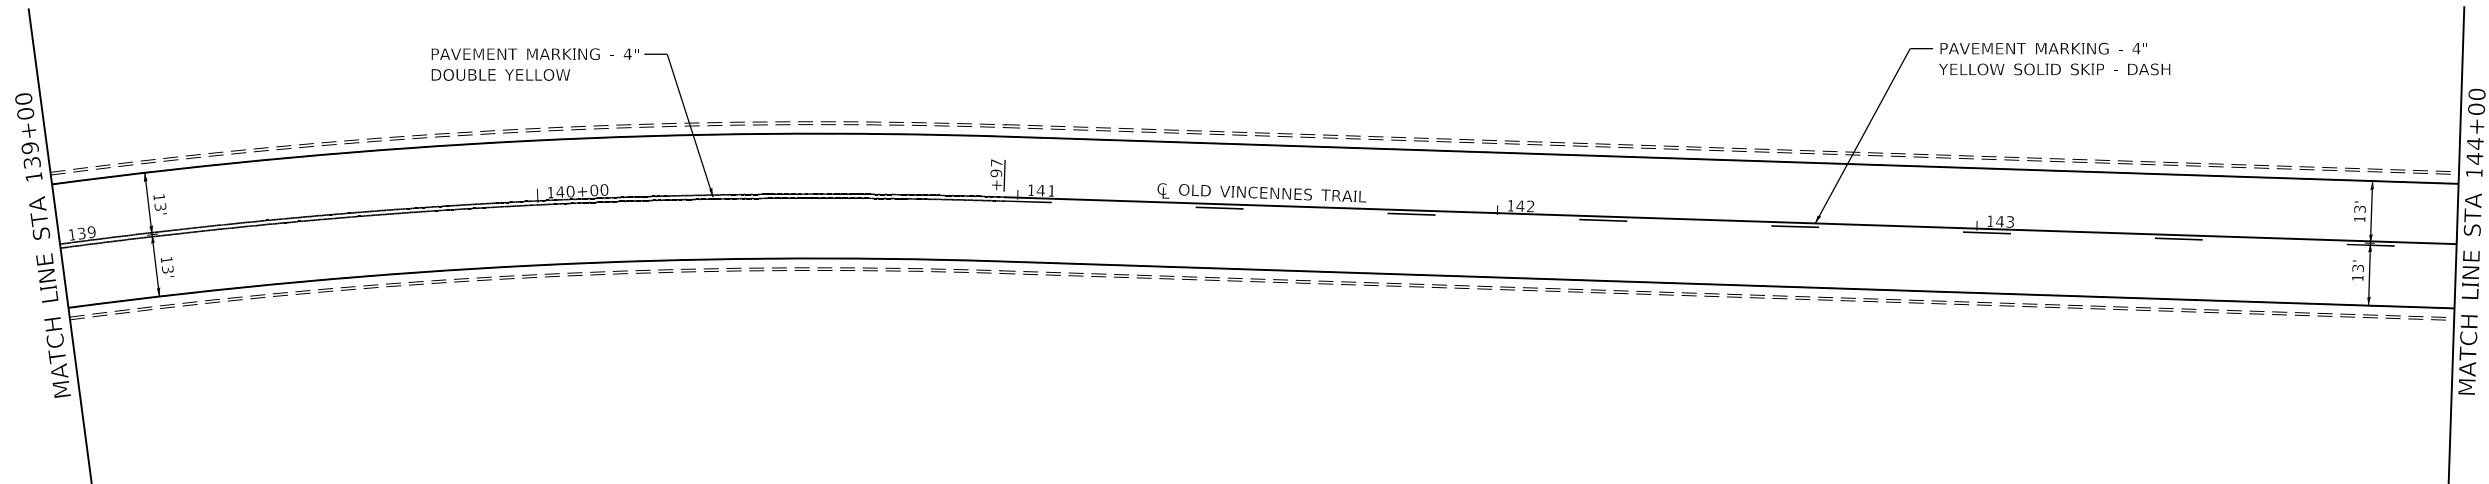


PLAN SHEET LEGEND

- PROPOSED PCC SIDEWALK, 4"
- SIDEWALK REMOVAL
- COMBINATION CURB AND GUTTER REMOVAL AND REPLACEMENT

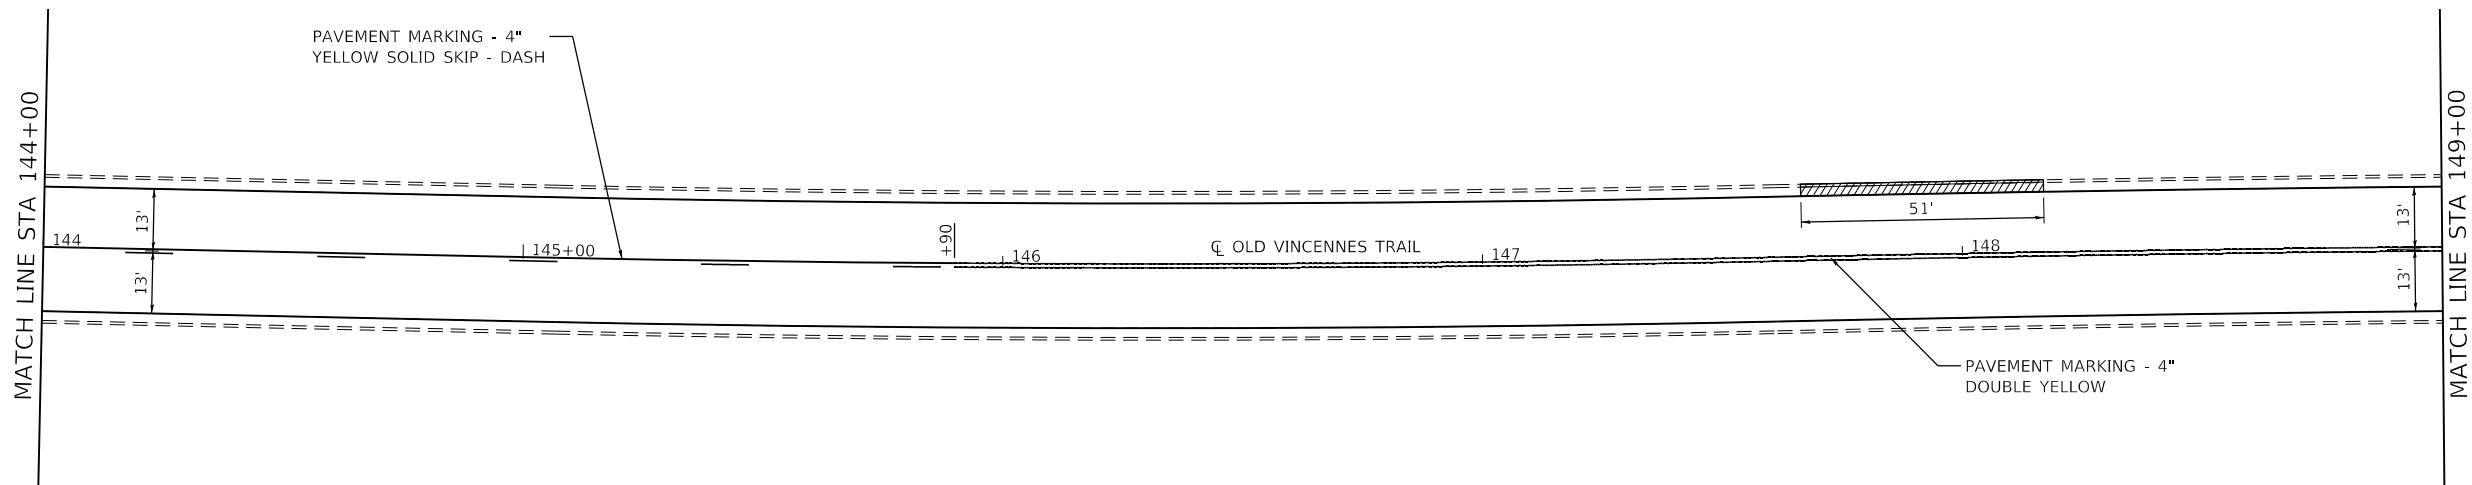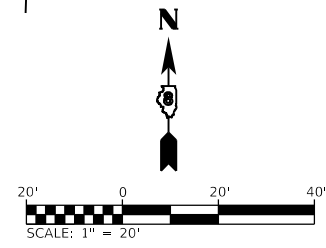

PLAN SHEET LEGEND

- PROPOSED PCC SIDEWALK, 4"
- SIDEWALK REMOVAL
- COMBINATION CURB AND GUTTER REMOVAL AND REPLACEMENT

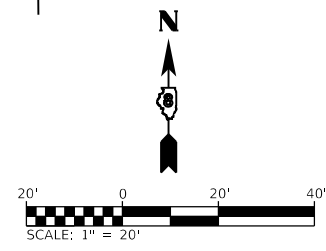

MODEL: SUT 5
FILE NAME: I:\19125 - Old Vincennes Trail Resurficing\CADD\Information\CADD_Sheets\19125-ht-6tbl.dgn




USER NAME = brian.heil	DESIGNED -	REVISED -
	DRAWN -	REVISED -
PLOT SCALE = 40.0000 ' / in.	CHECKED -	REVISED -
PLOT DATE = 9/10/2022	DATE -	REVISED -

**STATE OF ILLINOIS
DEPARTMENT OF TRANSPORTATION**

PLAN SHEETS



SCALE: 1" = 20' SHEET 6 OF 10 SHEETS STA. 139+00 TO STA. 149+00

F.A.U. RTE.	SECTION	COUNTY	TOTAL SHEETS	SHEET NO.
9164	21-00073-00-R5	ST. CLAIR	25	12
CONTRACT NO. 97794			ILLINOIS FED. AID PROJECT	

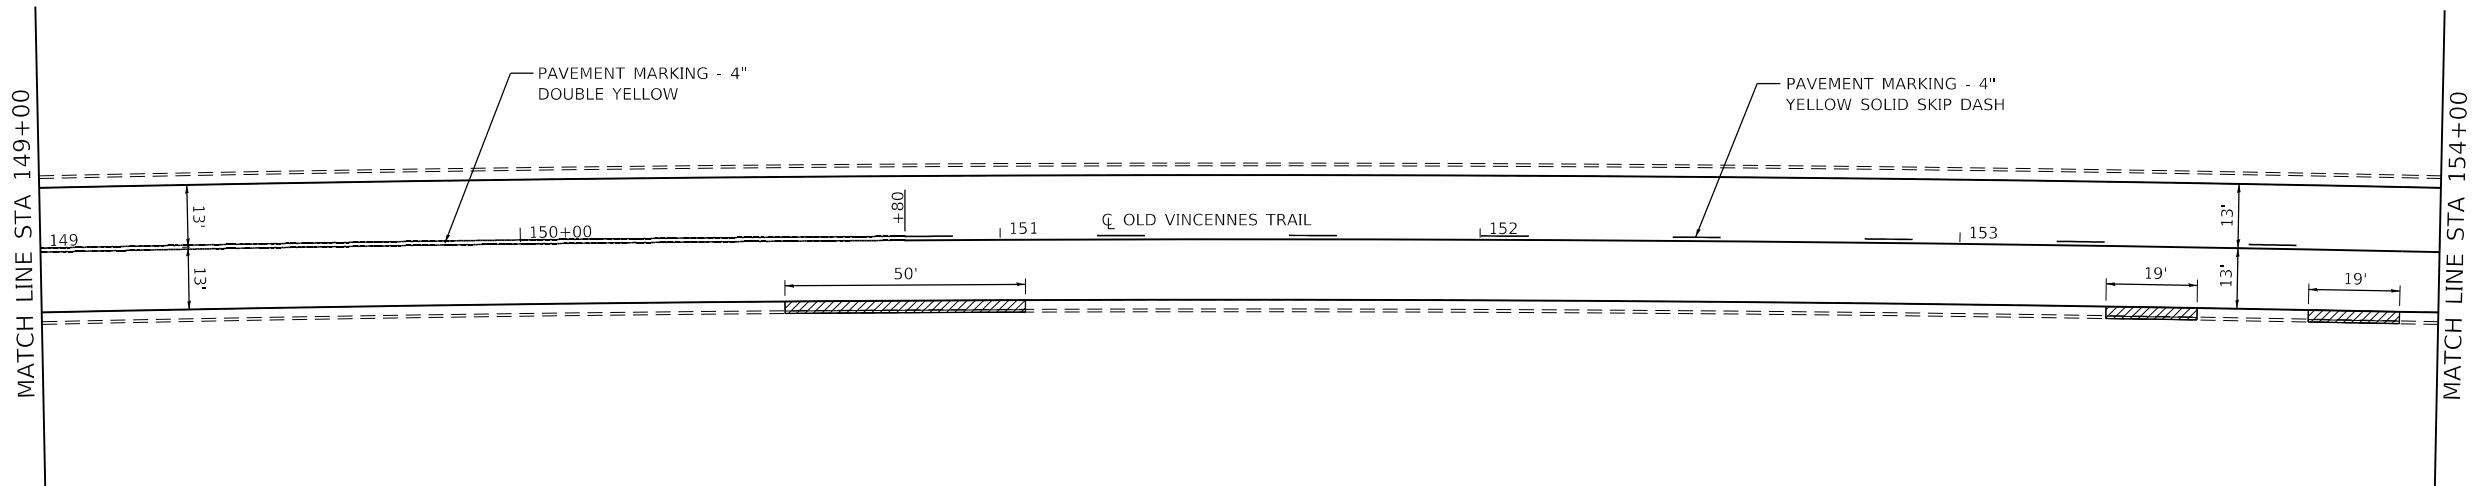


PLAN SHEET LEGEND

- PROPOSED PCC SIDEWALK, 4"
- SIDEWALK REMOVAL
- COMBINATION CURB AND GUTTER REMOVAL AND REPLACEMENT

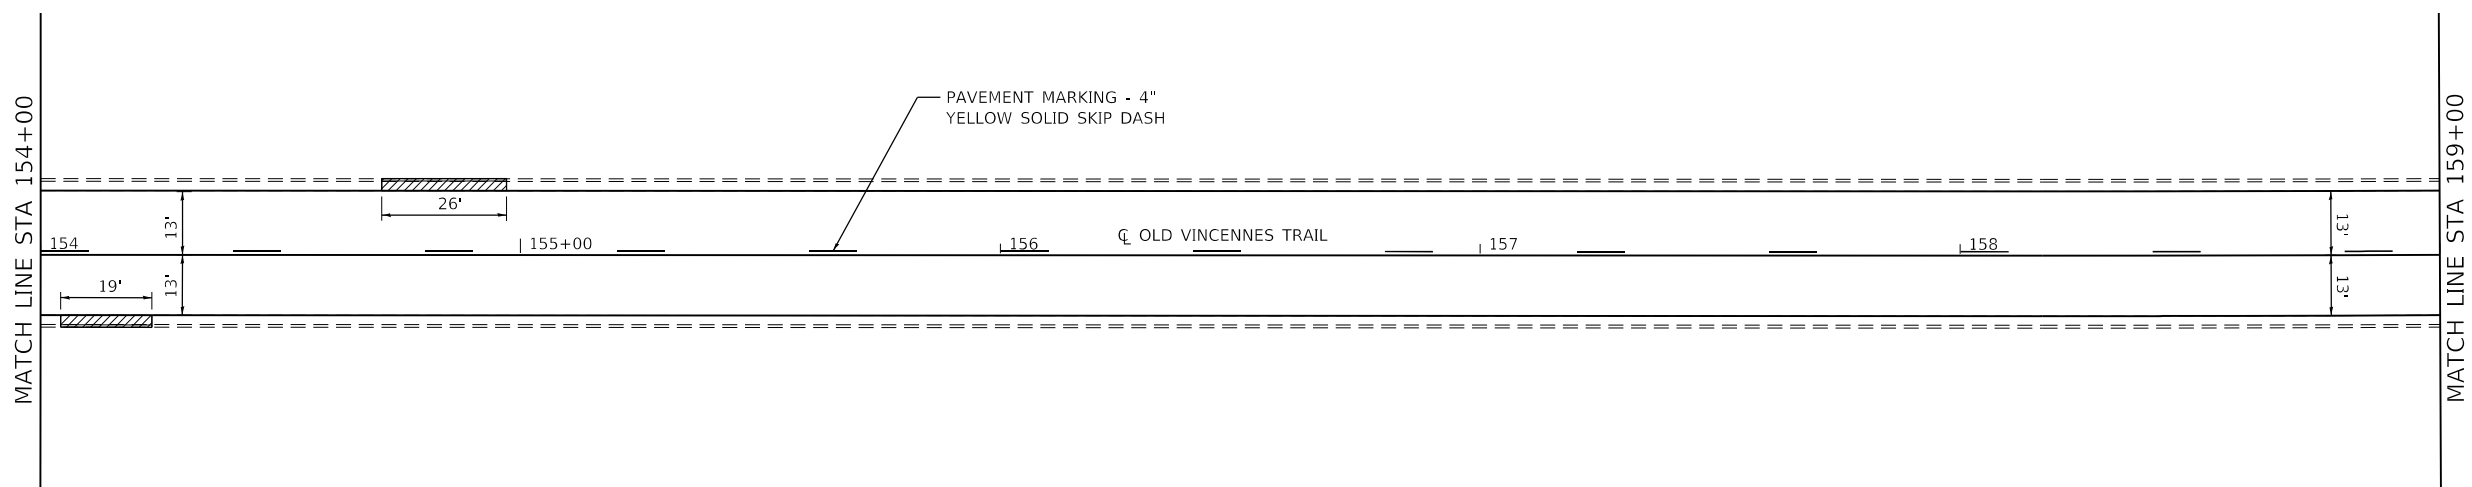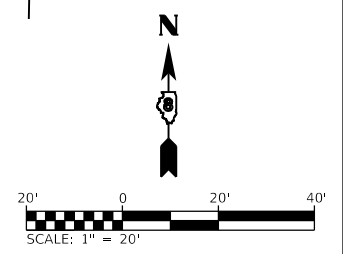

PLAN SHEET LEGEND

- PROPOSED PCC SIDEWALK, 4"
- SIDEWALK REMOVAL
- COMBINATION CURB AND GUTTER REMOVAL AND REPLACEMENT

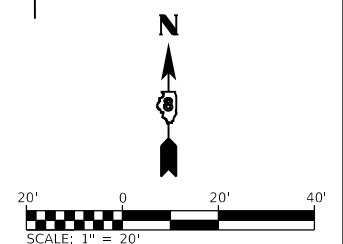

MODEL: SUT 6
FILE NAME: I:\R\19125 - Old Vincennes Trail Resurficing\CADD\Information\CADD_Sheets\19125-Subplan.dgn




USER NAME = brian.heil	DESIGNED -	REVISED -
PLOT SCALE = 40.0000 ' / in.	DRAWN -	REVISED -
PLOT DATE = 9/10/2022	CHECKED -	REVISED -
	DATE -	REVISED -

**STATE OF ILLINOIS
DEPARTMENT OF TRANSPORTATION**



PLAN SHEETS			
SCALE: 1" = 20'	SHEET 7	OF 10 SHEETS	STA. 149+00 TO STA. 159+00

F.A.U. RTE. 9164	SECTION 21-00073-00-R5	COUNTY ST. CLAIR	TOTAL SHEETS 25	SHEET NO. 13
CONTRACT NO. 97794			ILLINOIS FED. AID PROJECT	

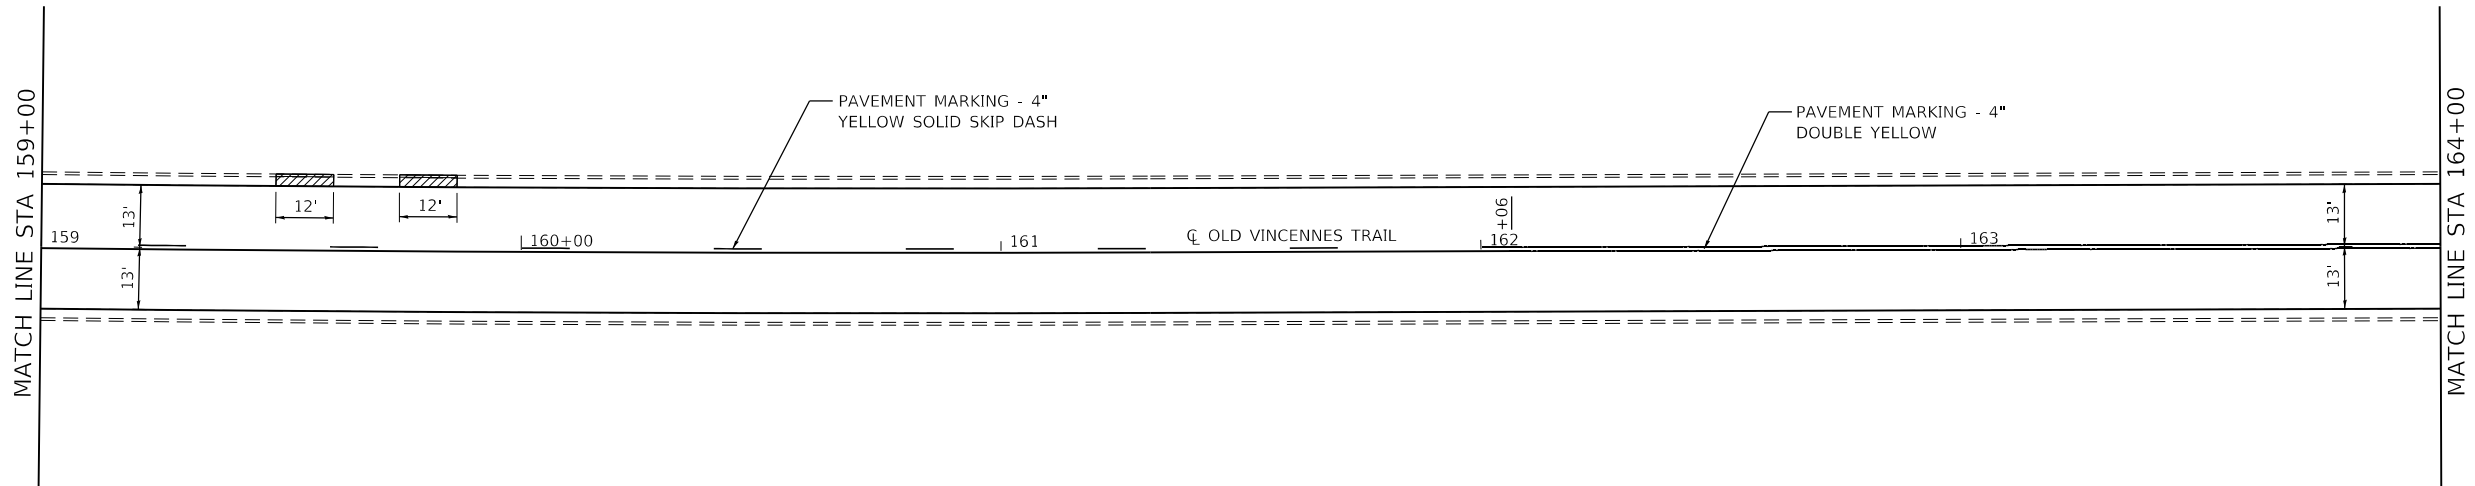


PLAN SHEET LEGEND

- PROPOSED PCC SIDEWALK, 4"
- SIDEWALK REMOVAL
- COMBINATION CURB AND GUTTER REMOVAL AND REPLACEMENT

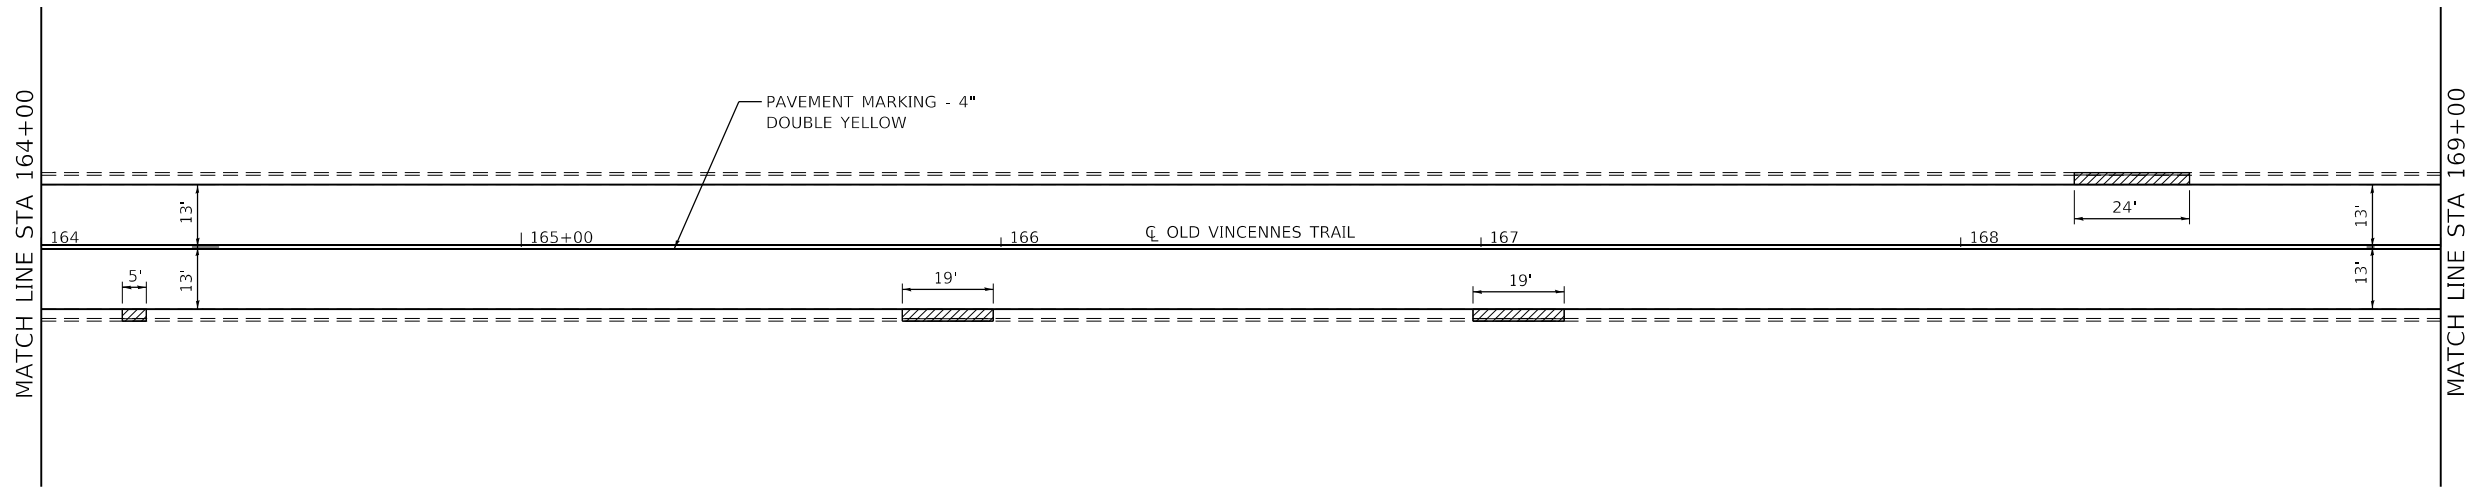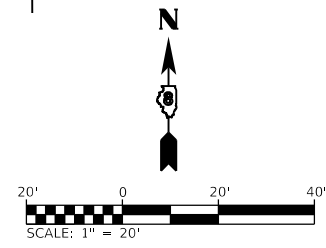

PLAN SHEET LEGEND

- PROPOSED PCC SIDEWALK, 4"
- SIDEWALK REMOVAL
- COMBINATION CURB AND GUTTER REMOVAL AND REPLACEMENT

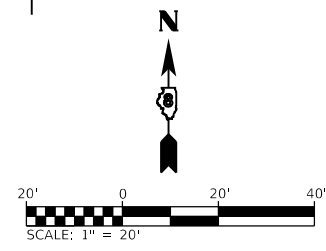

MODEL: SUT 7
FILE NAME: I:\19125 - Old Vincennes Trail Resurficing\CADD\Information\CADD_Sheets\19125-ht-164-169.dgn




USER NAME = brian.heil	DESIGNED -	REVISED -
	DRAWN -	REVISED -
PLOT SCALE = 40.0000 ' / in.	CHECKED -	REVISED -
PLOT DATE = 9/10/2022	DATE -	REVISED -

**STATE OF ILLINOIS
DEPARTMENT OF TRANSPORTATION**



PLAN SHEETS			
SCALE: 1" = 20'	SHEET 8	OF 10 SHEETS	STA. 159+00 TO STA. 169+00

F.A.U. RTE.	SECTION	COUNTY	TOTAL SHEETS	SHEET NO.
9164	21-00073-00-R5	ST. CLAIR	25	14
CONTRACT NO. 97794			ILLINOIS FED. AID PROJECT	

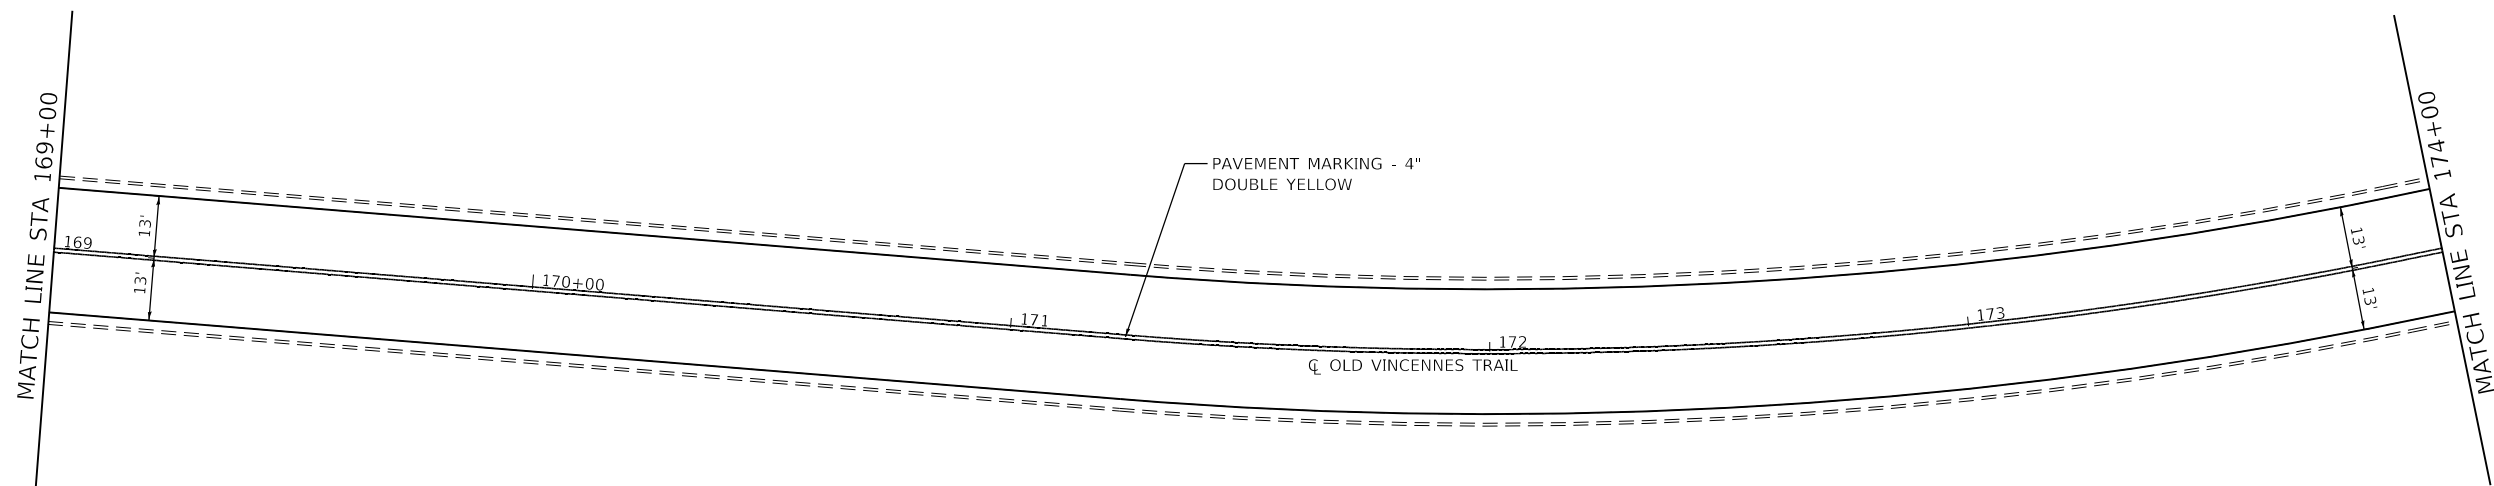


PLAN SHEET LEGEND

- PROPOSED PCC SIDEWALK, 4"
- SIDEWALK REMOVAL
- COMBINATION CURB AND GUTTER REMOVAL AND REPLACEMENT

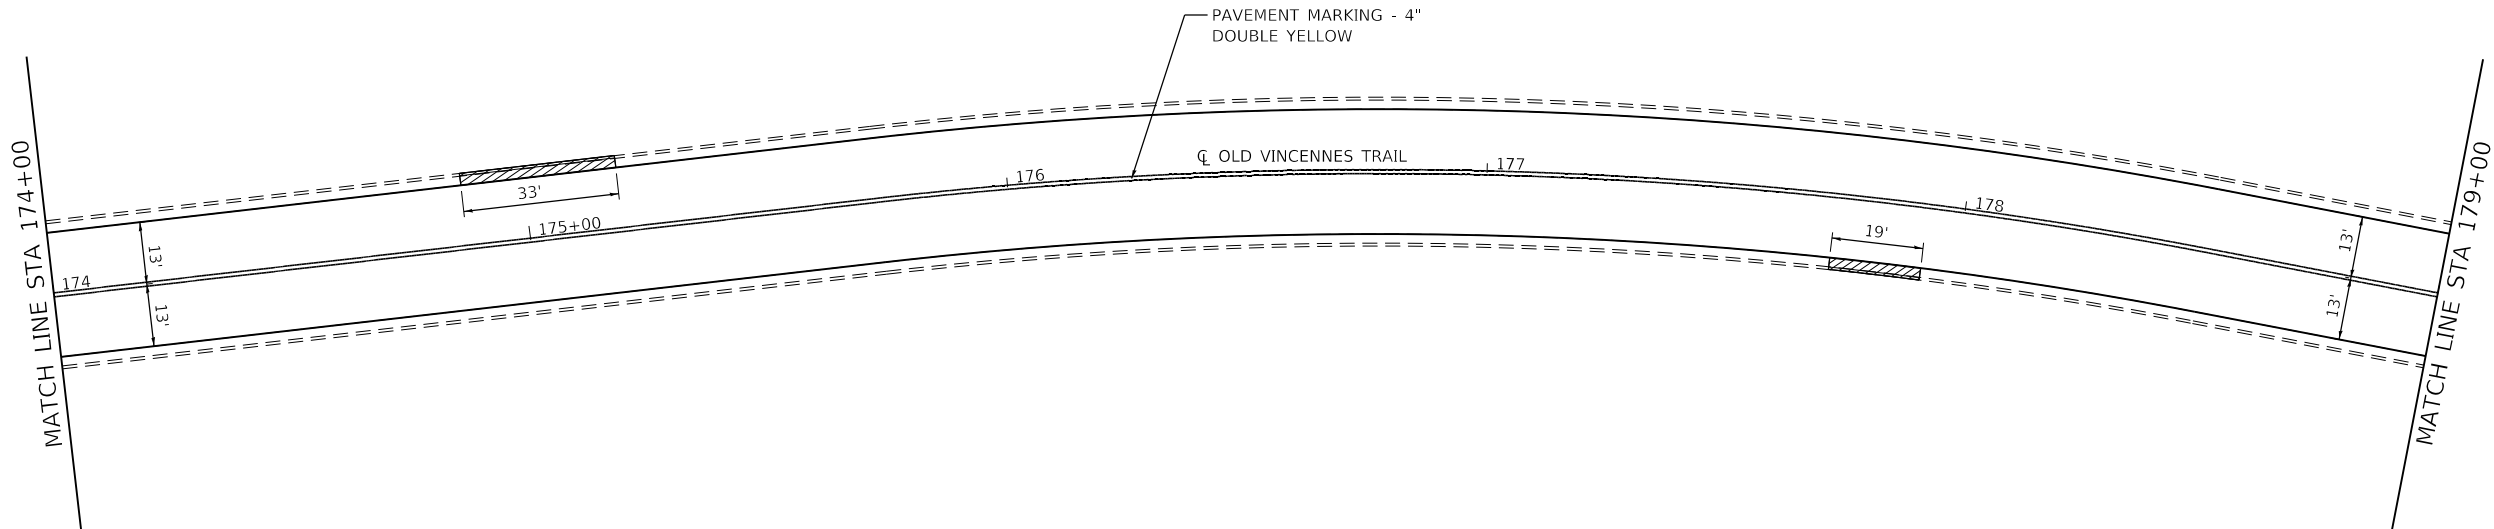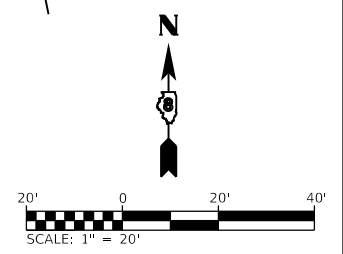

PLAN SHEET LEGEND

- PROPOSED PCC SIDEWALK, 4"
- SIDEWALK REMOVAL
- COMBINATION CURB AND GUTTER REMOVAL AND REPLACEMENT

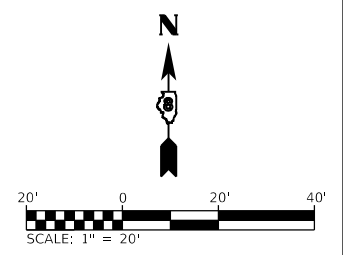

MODEL: SUT 8
FILE NAME: I:\R19125 - Old Vincennes Trail Resurficing\CADD\Information\CADD_Sheets\19125-ht-94b.dgn




USER NAME = brian.heil	DESIGNED -	REVISED -
PLOT SCALE = 40.0000 ' / in.	DRAWN -	REVISED -
PLOT DATE = 9/10/2022	CHECKED -	REVISED -
	DATE -	REVISED -

**STATE OF ILLINOIS
DEPARTMENT OF TRANSPORTATION**



PLAN SHEETS	
SCALE: 1" = 20'	SHEET 9 OF 10 SHEETS
STA. 169+00	TO STA. 179+00

F.A.U. RTE.	SECTION	COUNTY	TOTAL SHEETS	SHEET NO.
9164	21-00073-00-R5	ST. CLAIR	25	15
CONTRACT NO. 97794				
ILLINOIS FED. AID PROJECT				

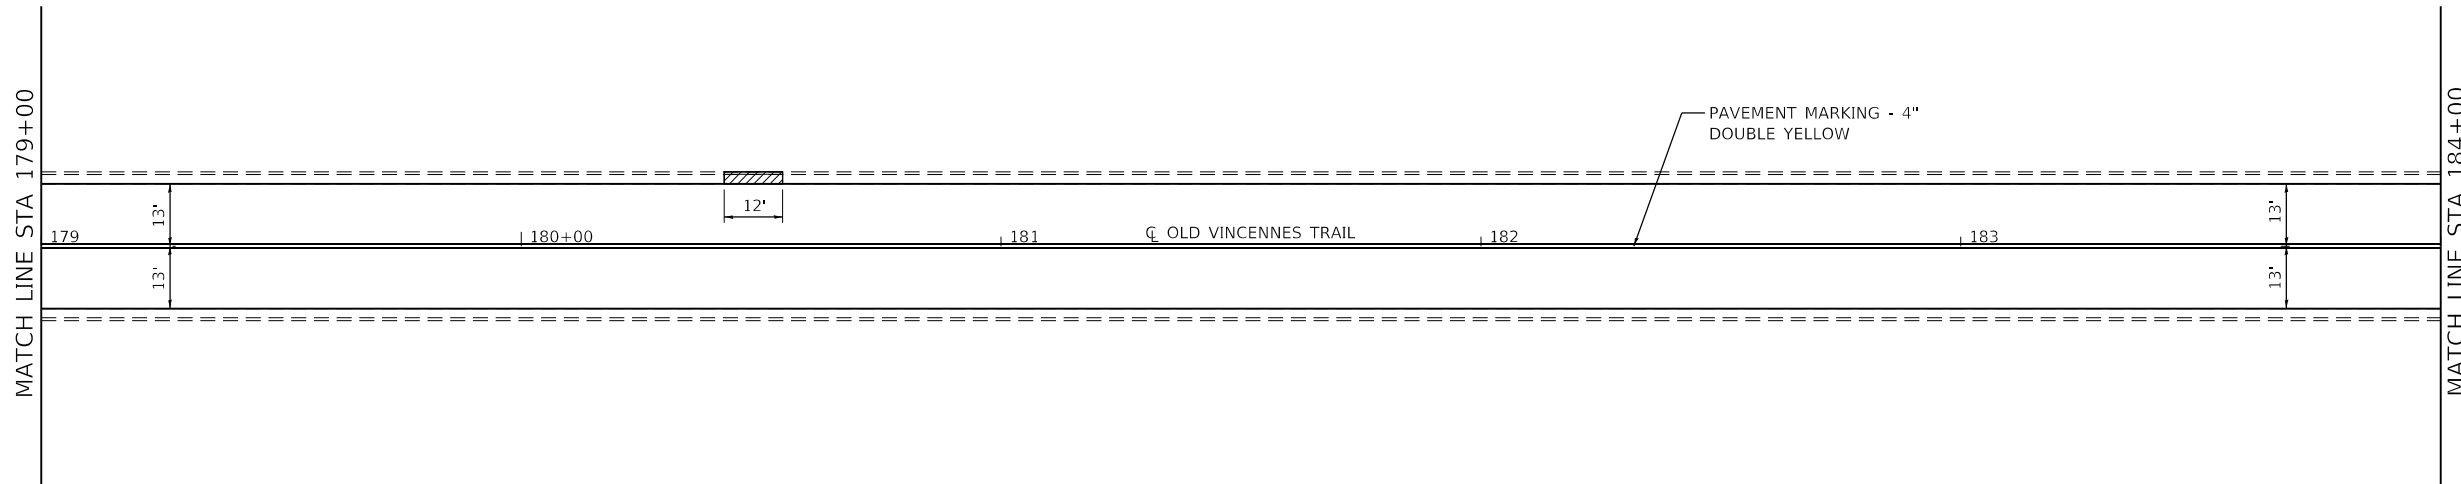


PLAN SHEET LEGEND

- PROPOSED PCC SIDEWALK, 4"
- SIDEWALK REMOVAL
- COMBINATION CURB AND GUTTER REMOVAL AND REPLACEMENT

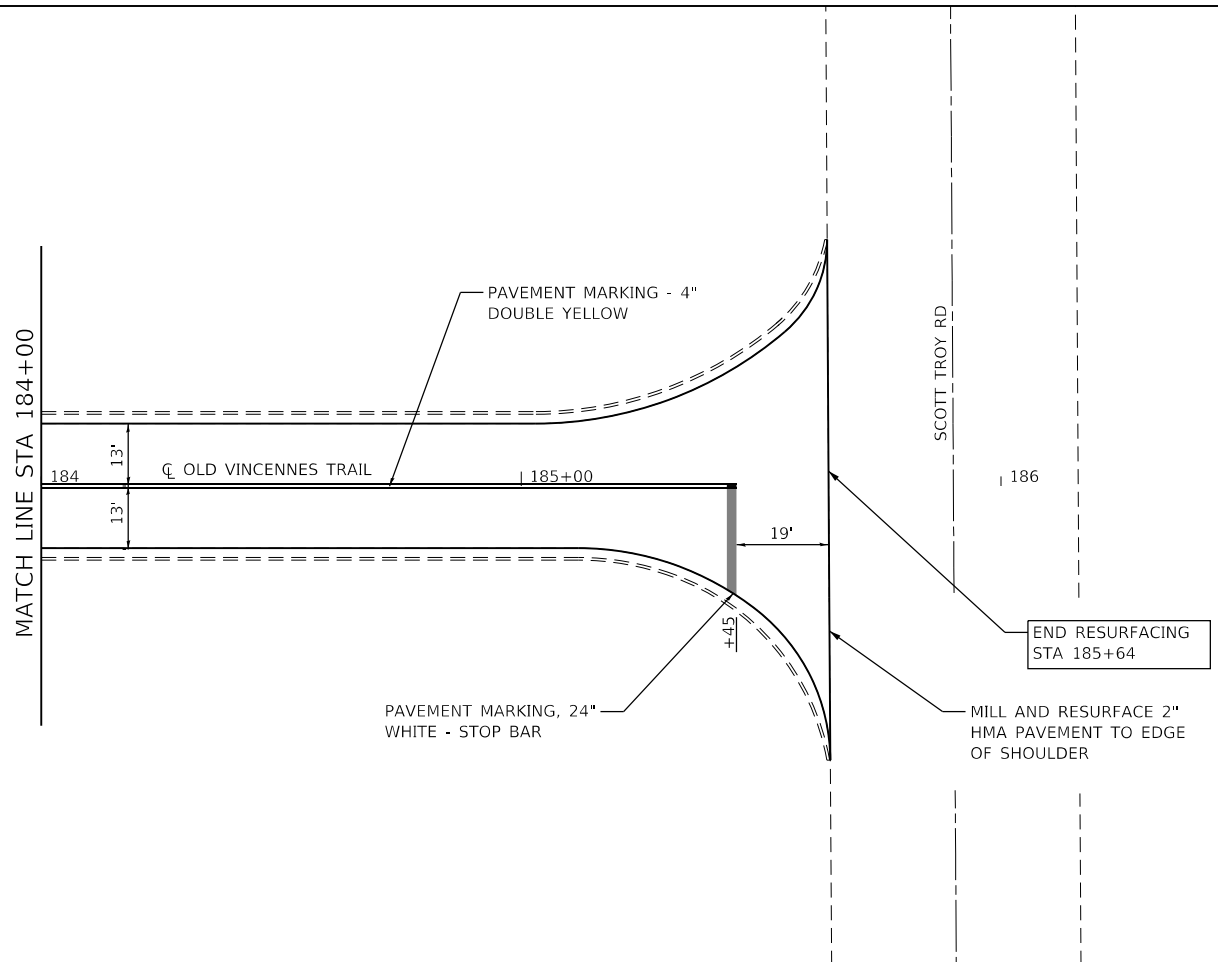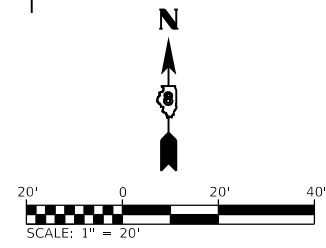

PLAN SHEET LEGEND

- PROPOSED PCC SIDEWALK, 4"
- SIDEWALK REMOVAL
- COMBINATION CURB AND GUTTER REMOVAL AND REPLACEMENT

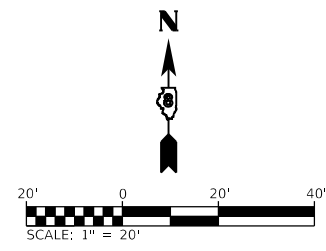

MODEL: SUT 0
FILE NAME: I:\19125 - Old Vincennes Trail Resurfacing\CADD\Information\CADD_Sheets\19125-ht-184-186.dgn





USER NAME = brian.heil	DESIGNED -	REVISED -
	DRAWN -	REVISED -
PLOT SCALE = 40.0000 ' / in.	CHECKED -	REVISED -
PLOT DATE = 9/10/2022	DATE -	REVISED -

**STATE OF ILLINOIS
DEPARTMENT OF TRANSPORTATION**

PLAN SHEETS			
SCALE: 1" = 20'	SHEET 10	OF 10 SHEETS	STA. 179+00 TO STA. 186+00

F.A.U. RTE.	SECTION	COUNTY	TOTAL SHEETS	SHEET NO.
9164	21-00073-00-RS	ST. CLAIR	25	16
CONTRACT NO. 97794			ILLINOIS FED. AID PROJECT	

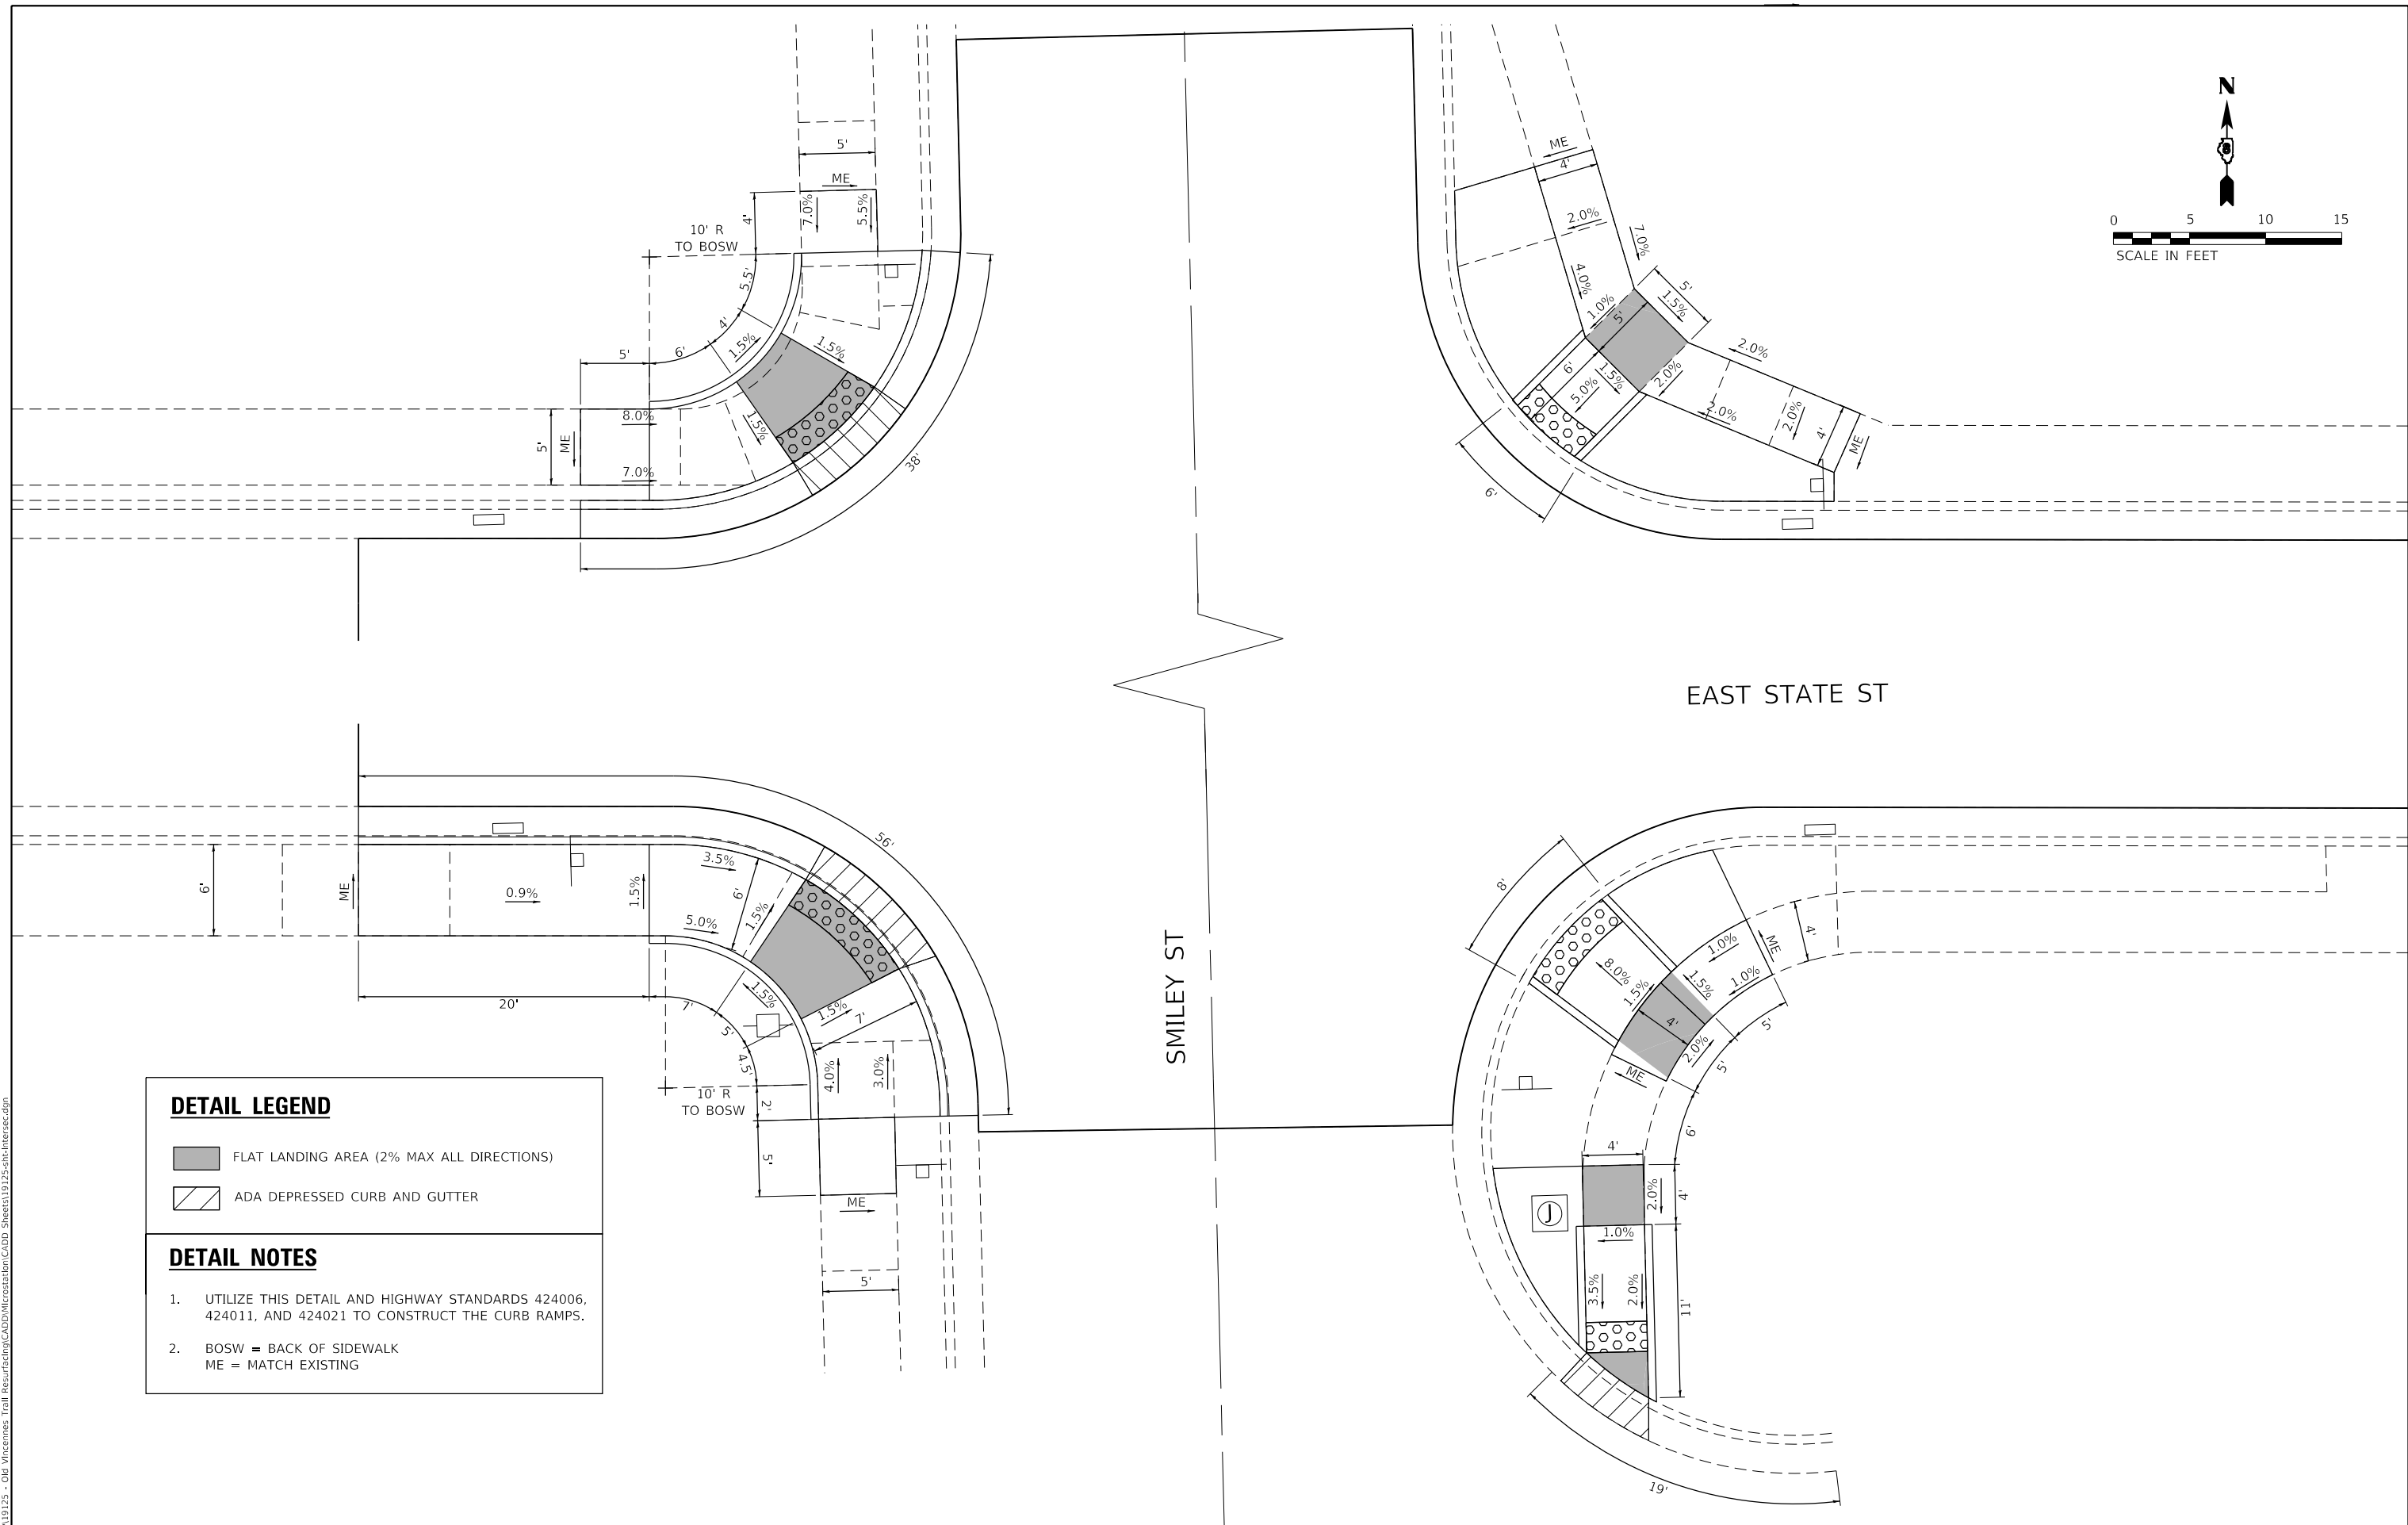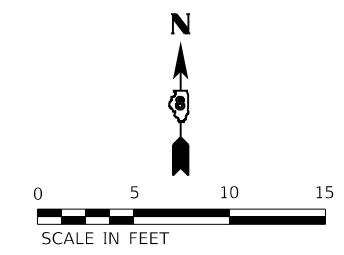

DETAIL LEGEND

- FLAT LANDING AREA (2% MAX ALL DIRECTIONS)
- ADA DEPRESSED CURB AND GUTTER

DETAIL NOTES

1. UTILIZE THIS DETAIL AND HIGHWAY STANDARDS 424006, 424011, AND 424021 TO CONSTRUCT THE CURB RAMPS.
2. BOSW = BACK OF SIDEWALK
ME = MATCH EXISTING

MODEL: SUT_1
FILE NAME: I:\R19125 - Old Vincennes Trail Resurficing\CADD\Interstation\CADD_Sheets\19125-Int-Intersec.dgn



USER NAME = brian.heil	DESIGNED -	REVISED -
PLOT SCALE = 10.0000 ' / in.	DRAWN -	REVISED -
PLOT DATE = 9/10/2022	CHECKED -	REVISED -
	DATE -	REVISED -

**STATE OF ILLINOIS
DEPARTMENT OF TRANSPORTATION**

INTERSECTION DETAILS EAST STATE ST & SMILEY ST			
SCALE: 1" = 5'	SHEET 1	OF 5 SHEETS	STA. TO STA.

F.A.U. RTE.	SECTION	COUNTY	TOTAL SHEETS	SHEET NO.
9164	21-00073-00-R5	ST. CLAIR	25	17
CONTRACT NO. 97794				
ILLINOIS FED. AID PROJECT				



DETAIL LEGEND



- FLAT LANDING AREA (2% MAX ALL DIRECTIONS)
- ADA DEPRESSED CURB AND GUTTER

DETAIL NOTES

1. UTILIZE THIS DETAIL AND HIGHWAY STANDARD 424011 TO CONSTRUCT THE CURB RAMP.
2. BOSW = BACK OF SIDEWALK
ME = MATCH EXISTING
3. TRANSITION FROM CC&G B-6.24 TO CC&G B-6.18 INCLUDED IN THE COST FOR COMBINATION CONCRETE CURB AND GUTTER, TYPE B-6.24

LEE DR

EAST STATE ST

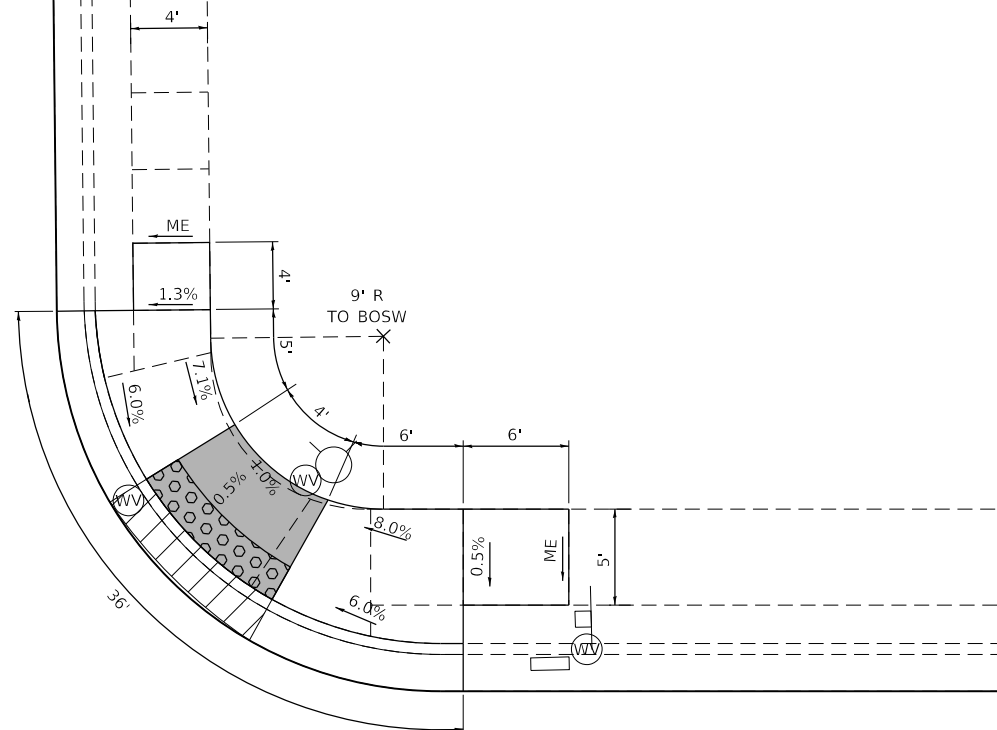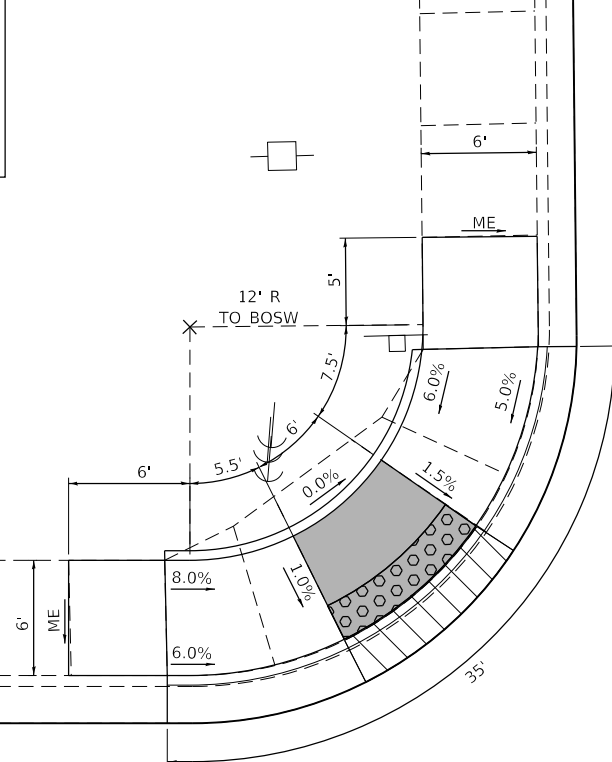

MODEL: SUT 2
FILE NAME: I:\R19125 - Old Vincennes Trail Resurficing\CADD\Information\CADD_Sheet\19125-Int-Intersection.dgn




USER NAME = brian.heil	DESIGNED -	REVISED -
DRAWN -	REVISOR -	REVISOR -
PLOT SCALE = 10.0000 ' / in.	CHECKED -	REVISOR -
DATE = 9/10/2022	DATE -	REVISOR -

**STATE OF ILLINOIS
DEPARTMENT OF TRANSPORTATION**

**INTERSECTION DETAILS
EAST STATE ST & LEE DR**

SCALE: 1" = 5' SHEET 2 OF 5 SHEETS STA. TO STA.

F.A.U. RTE.	SECTION	COUNTY	TOTAL SHEETS	SHEET NO.
9164	21-00073-00-R5	ST. CLAIR	25	18
CONTRACT NO. 97794				
ILLINOIS FED. AID PROJECT				

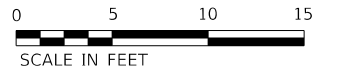

DETAIL LEGEND


- FLAT LANDING AREA (2% MAX ALL DIRECTIONS)
- ADA DEPRESSED CURB AND GUTTER

DETAIL NOTES

1. UTILIZE THIS DETAIL AND HIGHWAY STANDARD 424001 TO CONSTRUCT THE CURB RAMP.

CARSON DR

EAST STATE ST

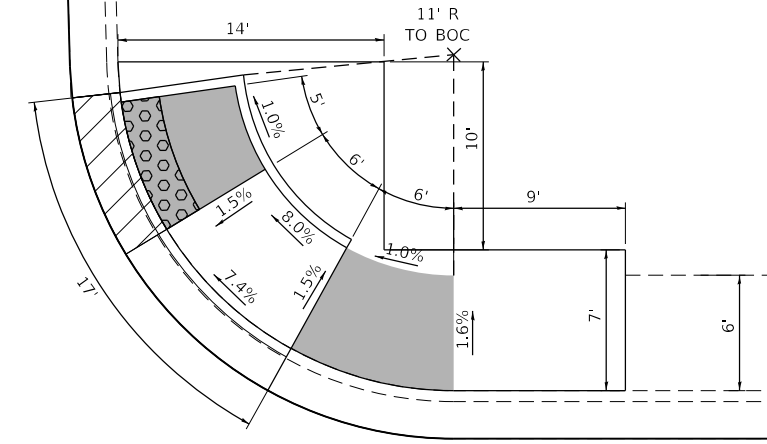

MODEL: SUT 3
FILE NAME: I:\R19125 - Old Vincennes Trail Resurficing\CADD\Information\CADD_Sheets\19125-IntIntersection.dgn



USER NAME = brian.heil	DESIGNED -	REVISED -
PLOT SCALE = 10.0000 ' / in.	DRAWN -	REVISED -
PLOT DATE = 9/10/2022	CHECKED -	REVISED -
	DATE -	REVISED -

STATE OF ILLINOIS
DEPARTMENT OF TRANSPORTATION

**INTERSECTION DETAILS
EAST STATE ST & CARSON DR**

SCALE: 1" = 5' SHEET 3 OF 5 SHEETS STA. TO STA.

F.A.U. RTE.	SECTION	COUNTY	TOTAL SHEETS	SHEET NO.
9164	21-00073-00-RS	ST. CLAIR	25	19
CONTRACT NO. 97794			ILLINOIS FED. AID PROJECT	



DETAIL LEGEND

FLAT LANDING AREA (2% MAX ALL DIRECTIONS)

ADA DEPRESSED CURB AND GUTTER


DETAIL NOTES

1. UTILIZE THIS DETAIL AND HIGHWAY STANDARD 424001 TO CONSTRUCT THE CURB RAMP.

BEHRENS DR

EAST STATE ST

117

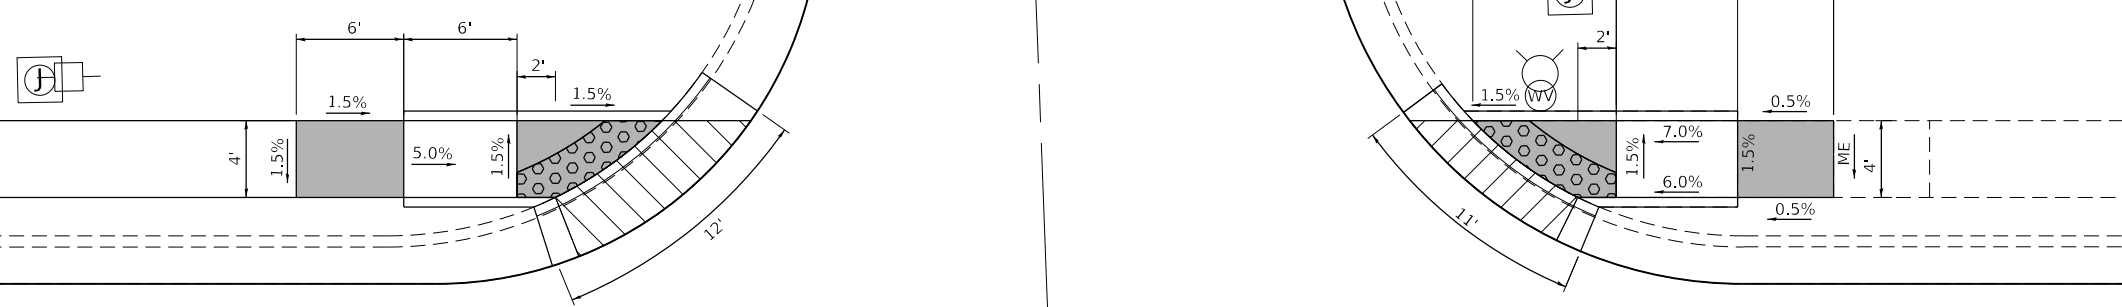

MODEL: SUT_4
FILE NAME: I:\R19125 - Old Vincennes Trail Resurficing\CADD\Information\CADD_Sheet\19125-ah-Intersection.dgn




USER NAME = brian.heil	DESIGNED -	REVISED -
PLOT SCALE = 10.0000 ' / in.	DRAWN -	REVISED -
PLOT DATE = 9/10/2022	CHECKED -	REVISED -
	DATE -	REVISED -

STATE OF ILLINOIS
DEPARTMENT OF TRANSPORTATION

INTERSECTION DETAILS			
EAST STATE ST & BEHRENS DR			
SCALE: 1" = 5'	SHEET 4	OF 5 SHEETS	STA. TO STA.

F.A.U. RTE.	SECTION	COUNTY	TOTAL SHEETS	SHEET NO.
9164	21-00073-00-RS	ST. CLAIR	25	20
ILLINOIS FED. AID PROJECT			CONTRACT NO. 97794	

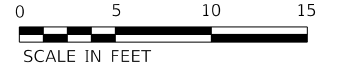

DETAIL LEGEND



FLAT LANDING AREA (2% MAX ALL DIRECTIONS)
 ADA DEPRESSED CURB AND GUTTER

DETAIL NOTES

1. UTILIZE THIS DETAIL AND HIGHWAY STANDARD 424001 TO CONSTRUCT THE CURB RAMP.

EAST STATE ST

+85.0 CE
26' WIDE

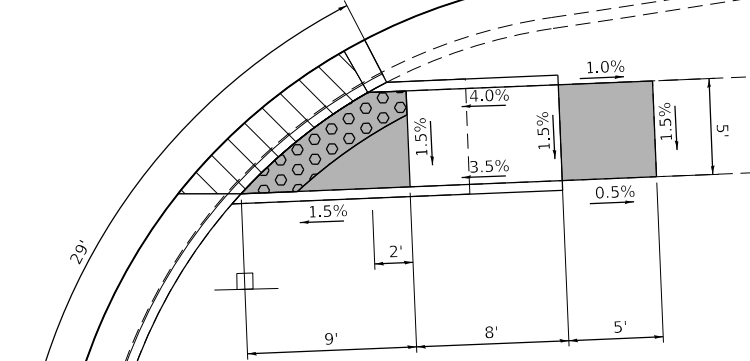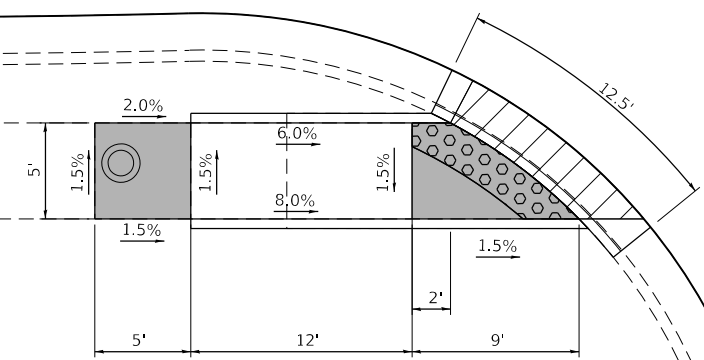

MODEL: SUT 5
 FILE NAME: I:\R19125 - Old Vincennes Trail Resurficing\CADD\Information\CADD_Sheets\19125-Int-Intersec.dgn
 ILLINOIS DESIGN FIRM LICENSE NO.: 184.001115











USER NAME = brian.heil	DESIGNED -	REVISED -
PLOT SCALE = 10.0000 ' / in.	DRAWN -	REVISED -
PLOT DATE = 9/10/2022	CHECKED -	REVISED -
	DATE -	REVISED -

**STATE OF ILLINOIS
DEPARTMENT OF TRANSPORTATION**

INTERSECTION DETAILS
EAST STATE ST & FOOD PANTRY COMMERCIAL ENTRANCE

SCALE: 1" = 5' SHEET 5 OF 5 SHEETS STA. TO STA.

F.A.U. RTE.	SECTION	COUNTY	TOTAL SHEETS	SHEET NO.
9164	21-00073-00-RS	ST. CLAIR	25	21
CONTRACT NO. 97794			ILLINOIS FED. AID PROJECT	

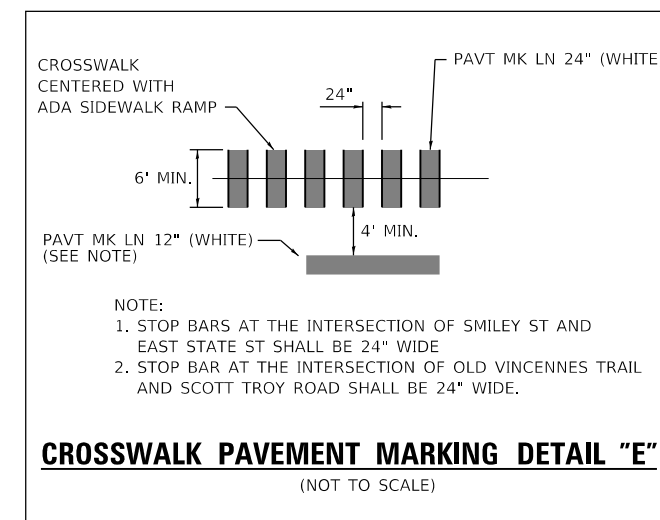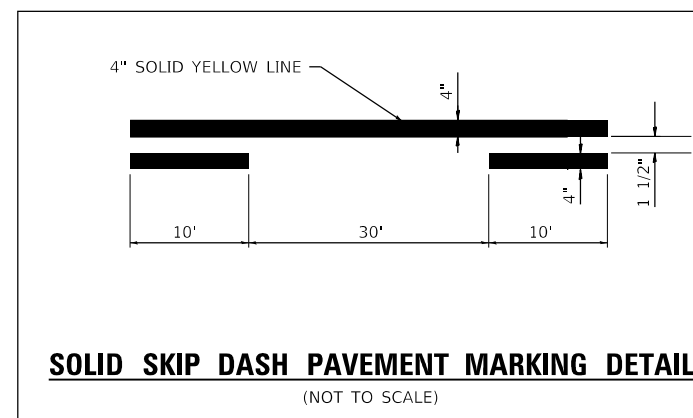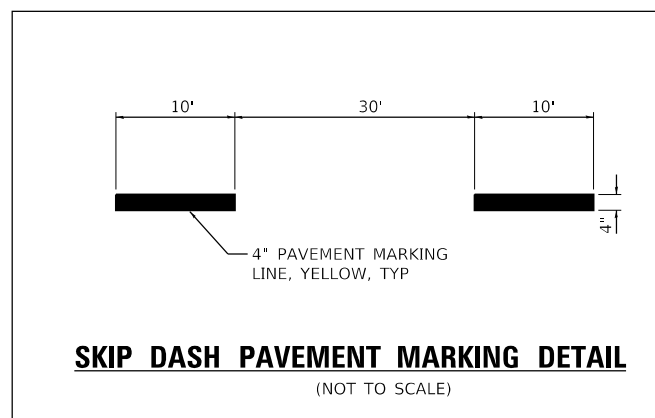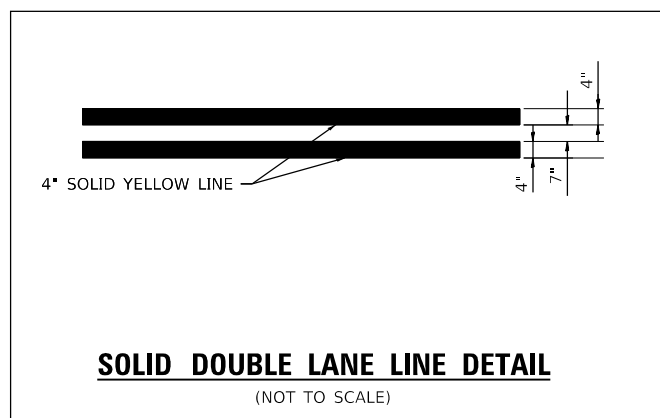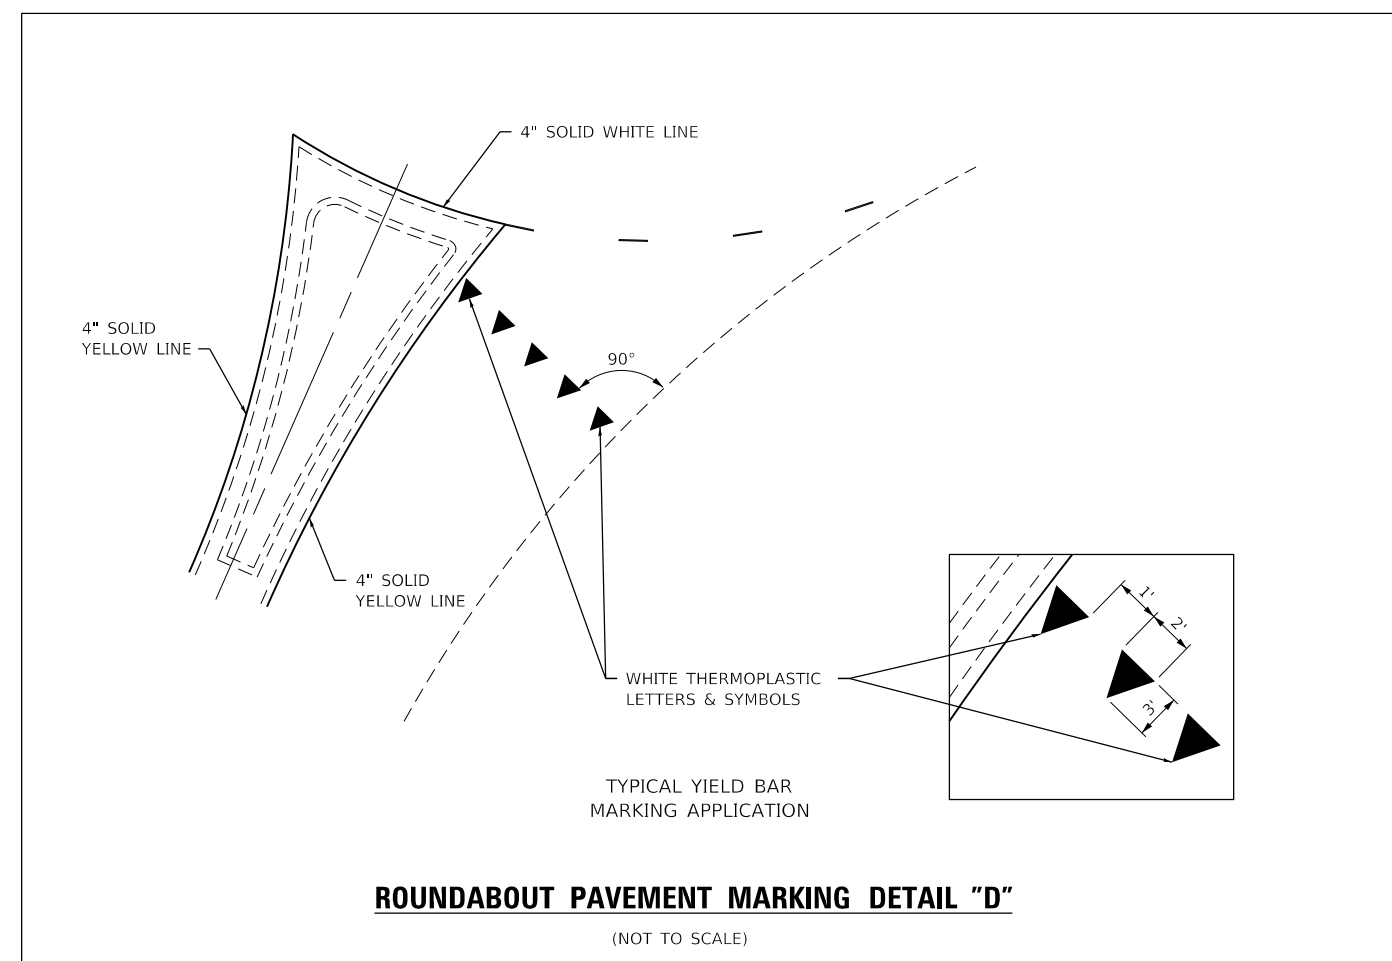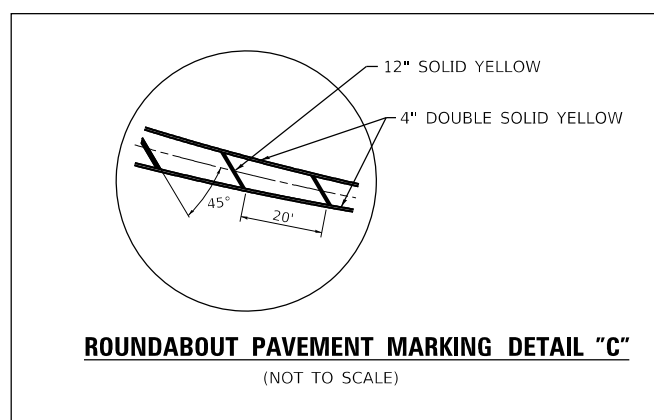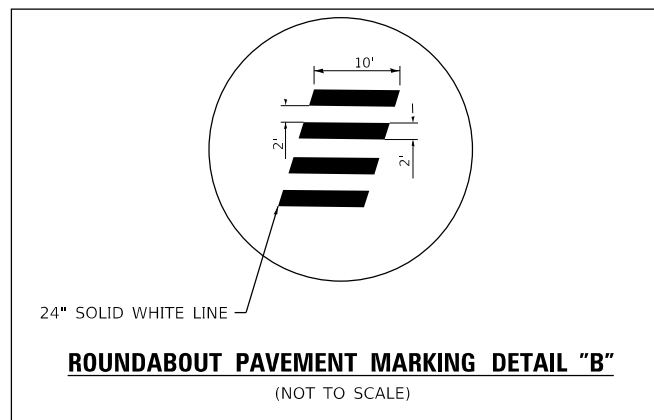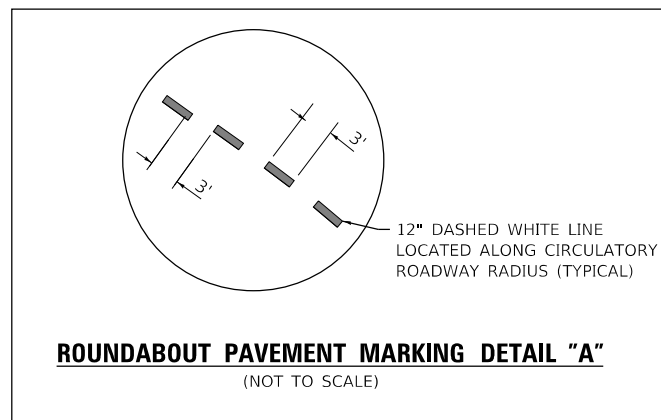

MODEL: Default
FILE NAME: I:\19125 - Old Vincennes Trail Resurficing\CADD\Information\CADD_Sheet\19125-htc-detaill.egp



USER NAME = brian.heil	DESIGNED -	REVISED -
PLOT SCALE = 40.0000 ' / in.	DRAWN -	REVISED -
PLOT DATE = 9/10/2022	CHECKED -	REVISED -
	DATE -	REVISED -


**STATE OF ILLINOIS
DEPARTMENT OF TRANSPORTATION**

DETAILS			
SCALE:	SHEET 1	OF 4 SHEETS	STA. TO STA.


F.A.U. RTE.	SECTION	COUNTY	TOTAL SHEETS	SHEET NO.
9164	21-00073-00-RS	ST. CLAIR	25	22
ILLINOIS FED. AID PROJECT			CONTRACT NO. 97794	

NOTES:


- ALL SIDEROAD RESURFACING TO BE PAID FOR AS HOT-MIX ASPHALT SURFACE COURSE, IL-9.5, MIX "D", N70

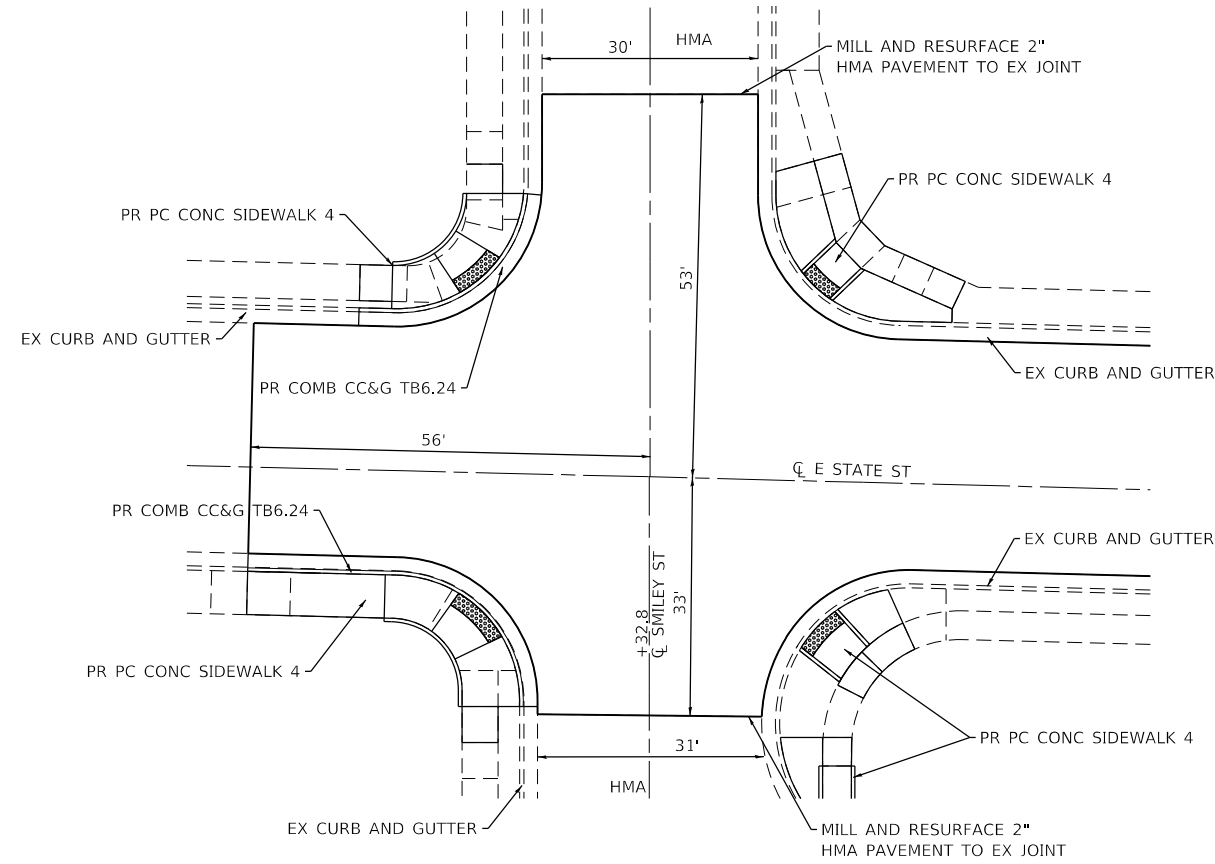


SMILEY STREET INTERSECTION

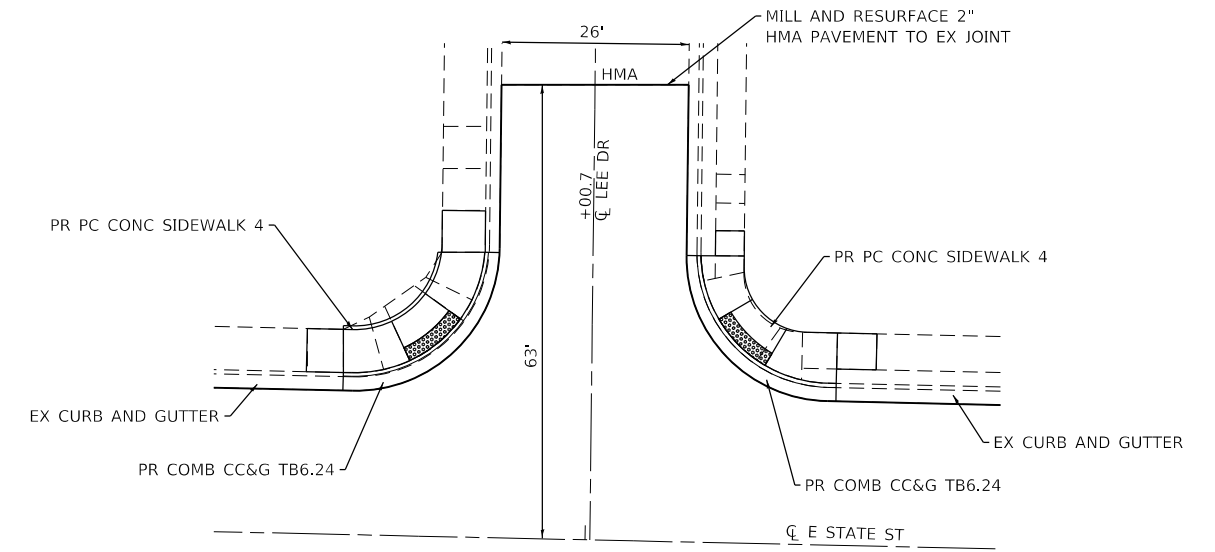

LEE DRIVE

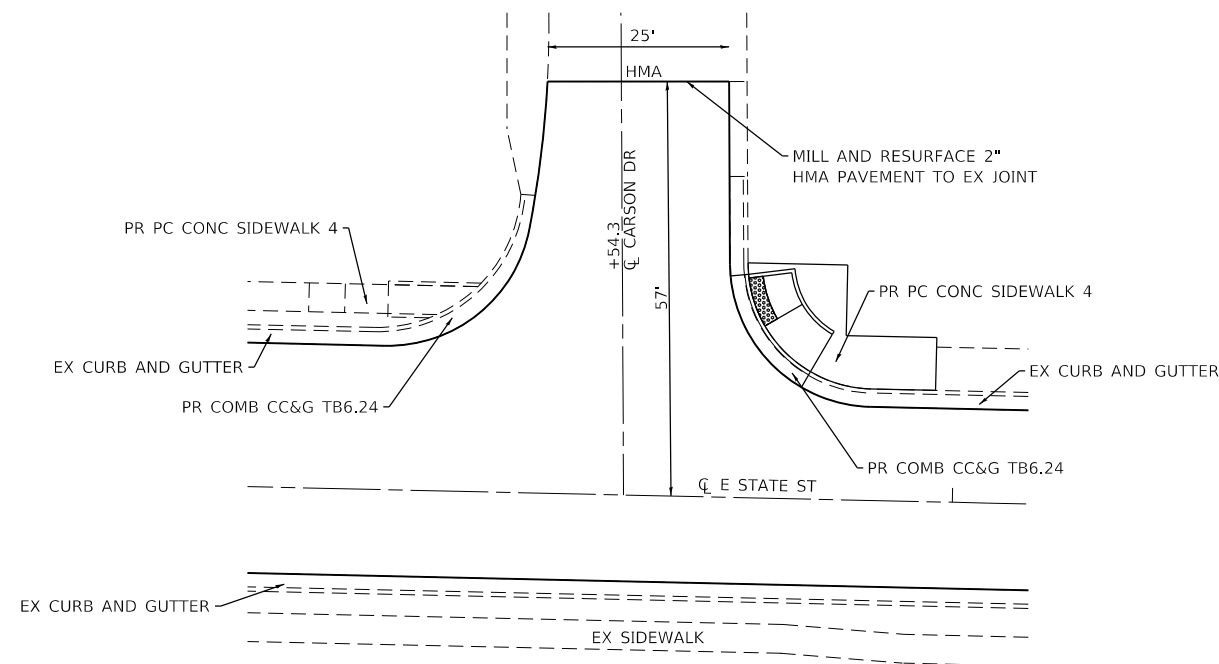

CARSON DRIVE

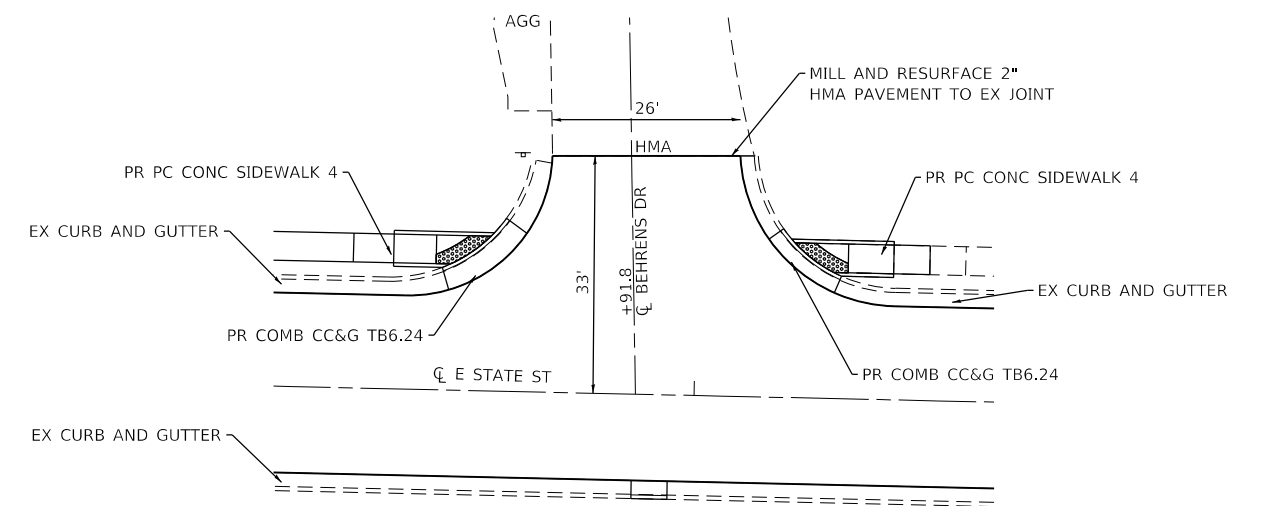

BEHRENS DRIVE

MODEL: Default; FILE NAME: I:\19125 - Old Vincennes Trail Resurficing\CADD\Information\CADD_Sheets\19125-ht-04a.rvt.dgn



USER NAME = brian.heil	DESIGNED -	REVISED -
PLOT SCALE = 40.0000 ' / in.	DRAWN -	REVISED -
PLOT DATE = 9/10/2022	CHECKED -	REVISED -
	DATE -	REVISED -

**STATE OF ILLINOIS
DEPARTMENT OF TRANSPORTATION**


DETAILS

SCALE: SHEET 2 OF 4 SHEETS STA. TO STA.


F.A.U. RTE.	SECTION	COUNTY	TOTAL SHEETS	SHEET NO.
9164	21-00073-00-R5	ST. CLAIR	25	23
ILLINOIS FED. AID PROJECT			CONTRACT NO. 97794	

NOTES:

1. ALL SIDEROAD RESURFACING TO BE PAID FOR AS HOT-MIX ASPHALT SURFACE COURSE, IL-9.5, MIX "D", N70

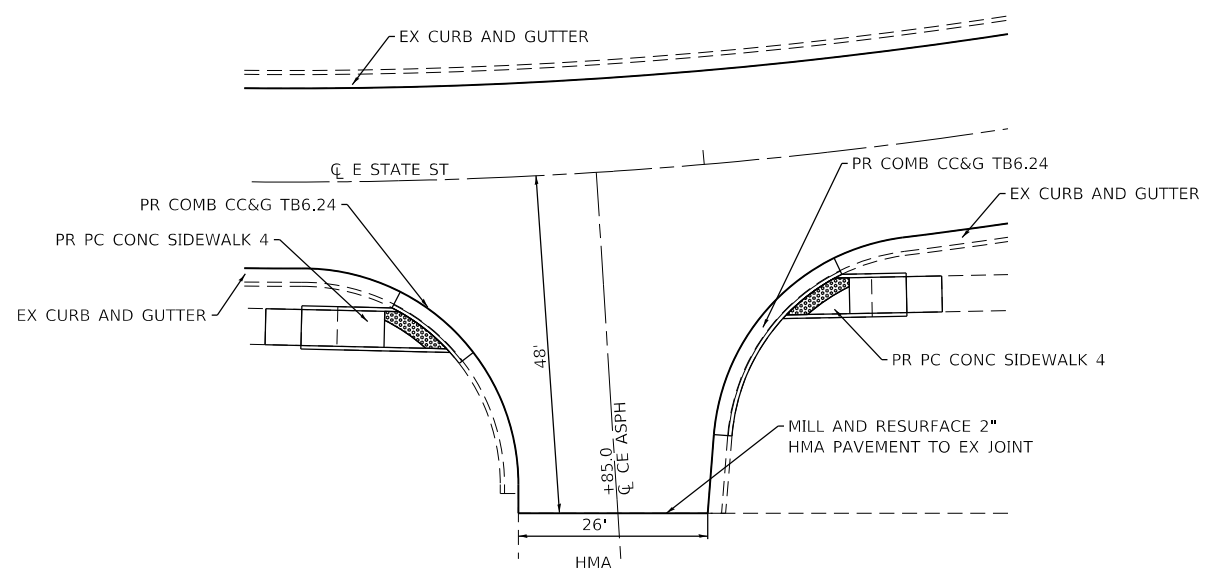


O'FALLON COMMUNITY FOOD PANTRY ENTRANCE

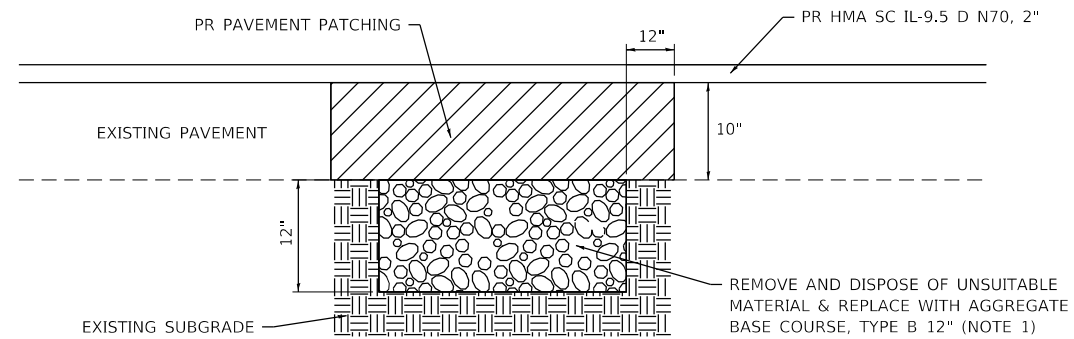


PAVEMENT PATCHING DETAIL
(NOT TO SCALE)

PATCHING NOTES:

1. THE ENGINEER IN THE FIELD WILL DETERMINE WHICH PATCHES (IF ANY) REQUIRE THIS WORK. AN ESTIMATED QUANTITY FOR THIS SUBGRADE REMEDIATION WORK IS INCLUDED IN THE CONTRACT.

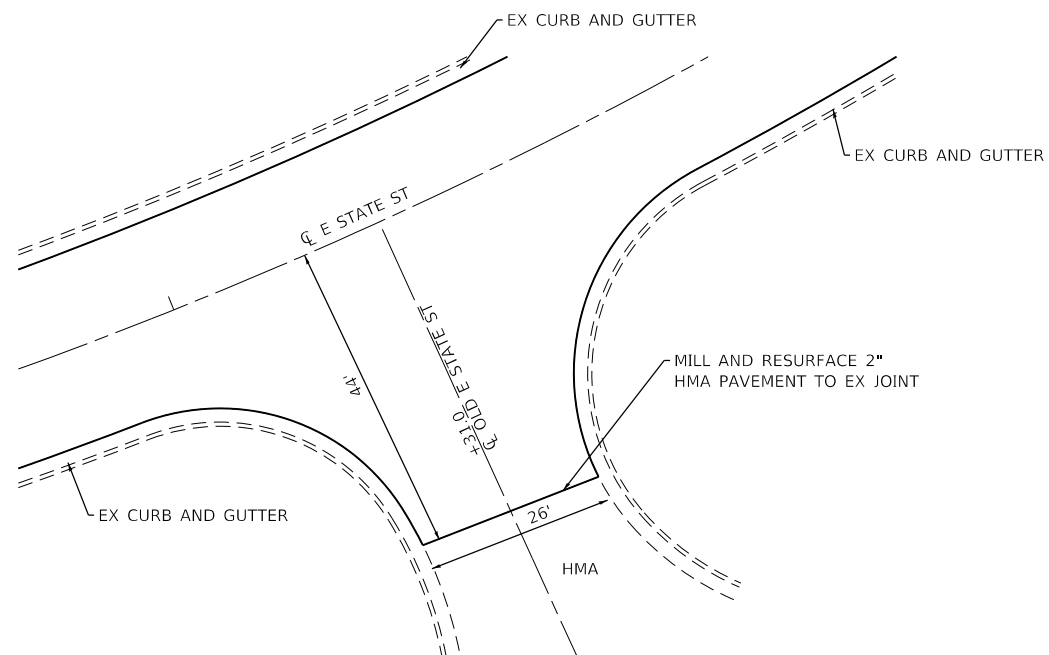

OLD EAST STATE STREET

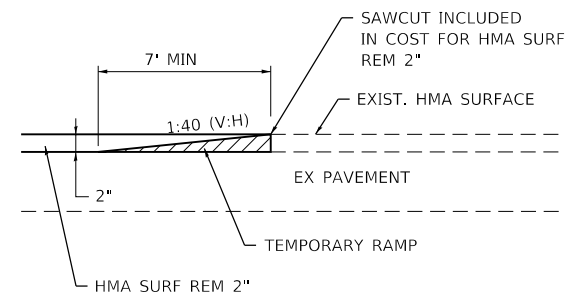

TEMPORARY RAMP DETAIL
(NOT TO SCALE)

MODEL: Default; FILE: hma18; TITLE: 19125 - Old Vincennes Trail Resurfacing; CADD: Information; CADD: Sheets; Sheet: 19125-hma18-detailed.dgn




USER NAME = brian.heil	DESIGNED -	REVISED -
PLOT SCALE = 40.0000 ' / in.	DRAWN -	REVISED -
PLOT DATE = 9/10/2022	CHECKED -	REVISED -
	DATE -	REVISED -

**STATE OF ILLINOIS
DEPARTMENT OF TRANSPORTATION**


DETAILS			
SCALE:	SHEET 3	OF 4 SHEETS	STA. TO STA.

F.A.U. RTE. 9164	SECTION 21-00073-00-R5	COUNTY ST. CLAIR	TOTAL SHEETS 25	SHEET NO. 24
ILLINOIS FED. AID PROJECT			CONTRACT NO. 97794	

MODEL: Default
 FILE NAME: I:\19125 - Old Vincennes Trail Resurficing\CADD\Information\CADD_Sheets\19125-ht-detaillr.dgn

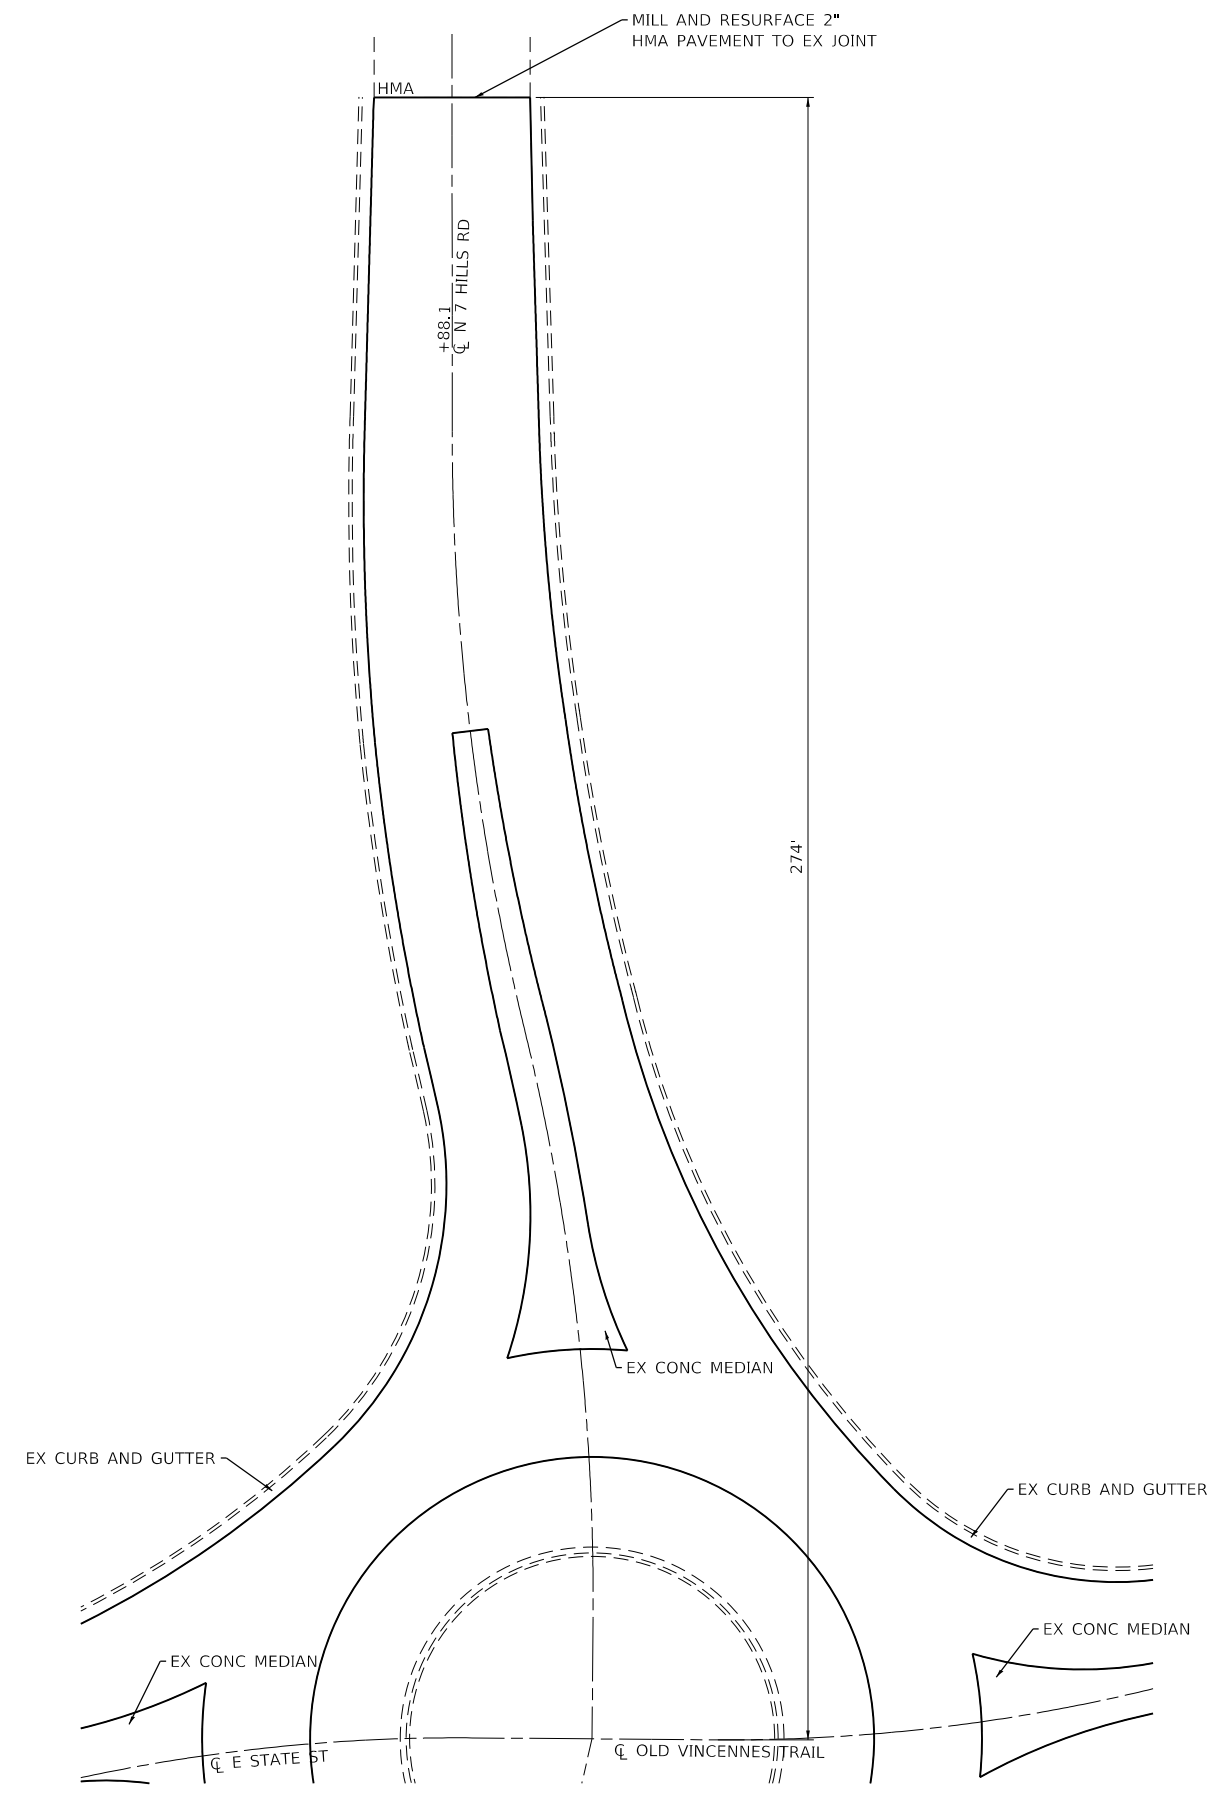

SEVEN HILLS ROUNDABOUT NORTH LEG

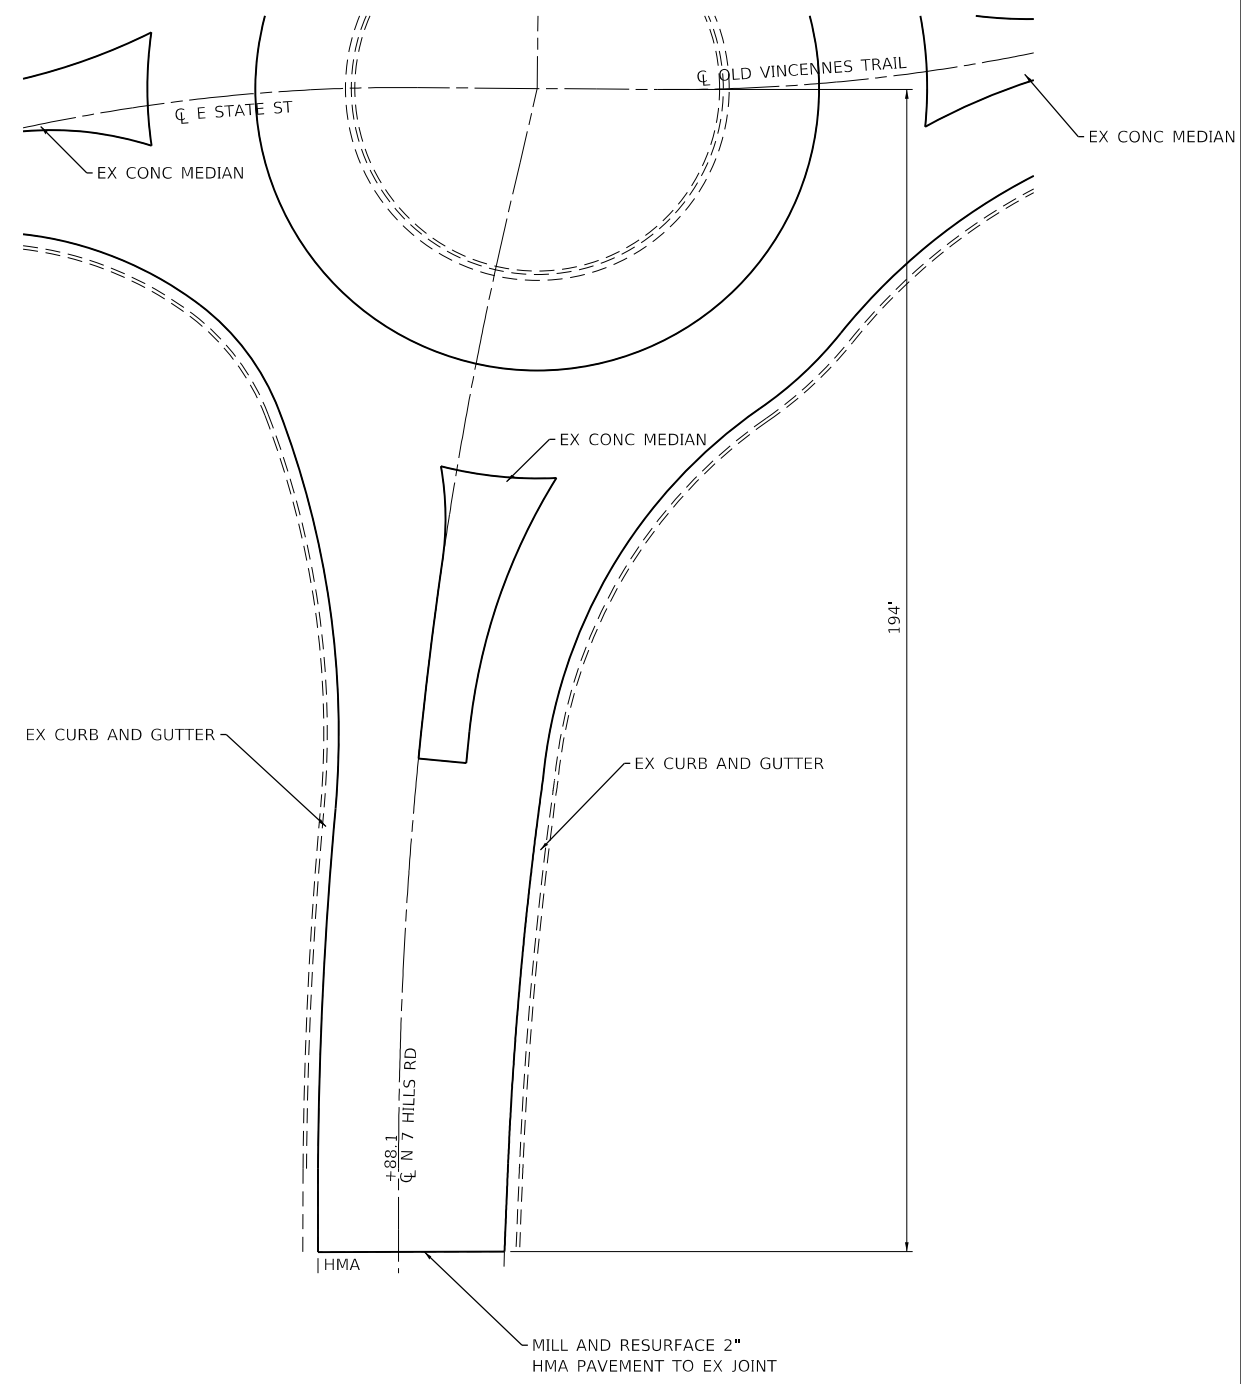

SEVEN HILLS ROUNDABOUT SOUTH LEG



USER NAME = brian.heil	DESIGNED -	REVISED -
PLOT SCALE = 40.0000 ' / in.	DRAWN -	REVISED -
PLOT DATE = 9/10/2022	CHECKED -	REVISED -
	DATE -	REVISED -

**STATE OF ILLINOIS
 DEPARTMENT OF TRANSPORTATION**

DETAILS			
SCALE:	SHEET 4	OF 4	SHEETS
	STA.		TO STA.

F.A.U. RTE.	SECTION	COUNTY	TOTAL SHEETS	SHEET NO.
9164	21-00073-00-R5	ST. CLAIR	25	25
CONTRACT NO. 97794				
ILLINOIS FED. AID PROJECT				