

| FAI | SECTION | COUNTY | TOTAL SHEETS | SHEET NO. |
|------|---------|--------|--------------|-----------|
| 1300 | 58RS-3 | COOK | 23 | 1 |


STATE OF ILLINOIS
 DEPARTMENT OF TRANSPORTATION
 DIVISION OF HIGHWAYS
**PLANS FOR PROPOSED
 HIGHWAY**
F.A.U. ROUTE 1300: CENTRAL ROAD
SECTION: 58RS-3
KIRCHOFF ROAD TO BUSSE ROAD
BITUMINOUS CONCRETE RESURFACING
COOK COUNTY
C-91-388-97

FOR INDEX OF SHEETS, SEE SHEET NO. 2

THE IMPROVEMENT IS LOCATED IN THE VILLAGES OF ARLINGTON HEIGHTS AND MOUNT PROSPECT




DISTRICT ONE DESIGN PLAN PREPARATION ENGINEER: K. ENG / R. SHAH (847)705-4437

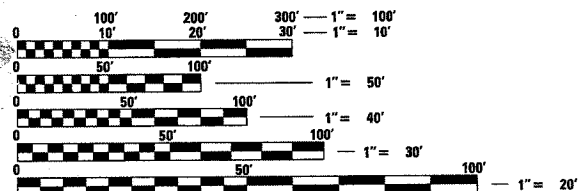

FULL SIZE PLANS HAVE BEEN PREPARED USING STANDARD ENGINEERING SCALES. REDUCED SIZED PLANS WILL NOT CONFORM TO STANDARD SCALES. IN MAKING MEASUREMENTS ON REDUCED PLANS, THE ABOVE SCALES MAY BE USED.

FOR UTILITY LOCATION INFORMATION CALL
 J.U.L.I.E 1-800-892-0123

CONTRACT NO. 60468

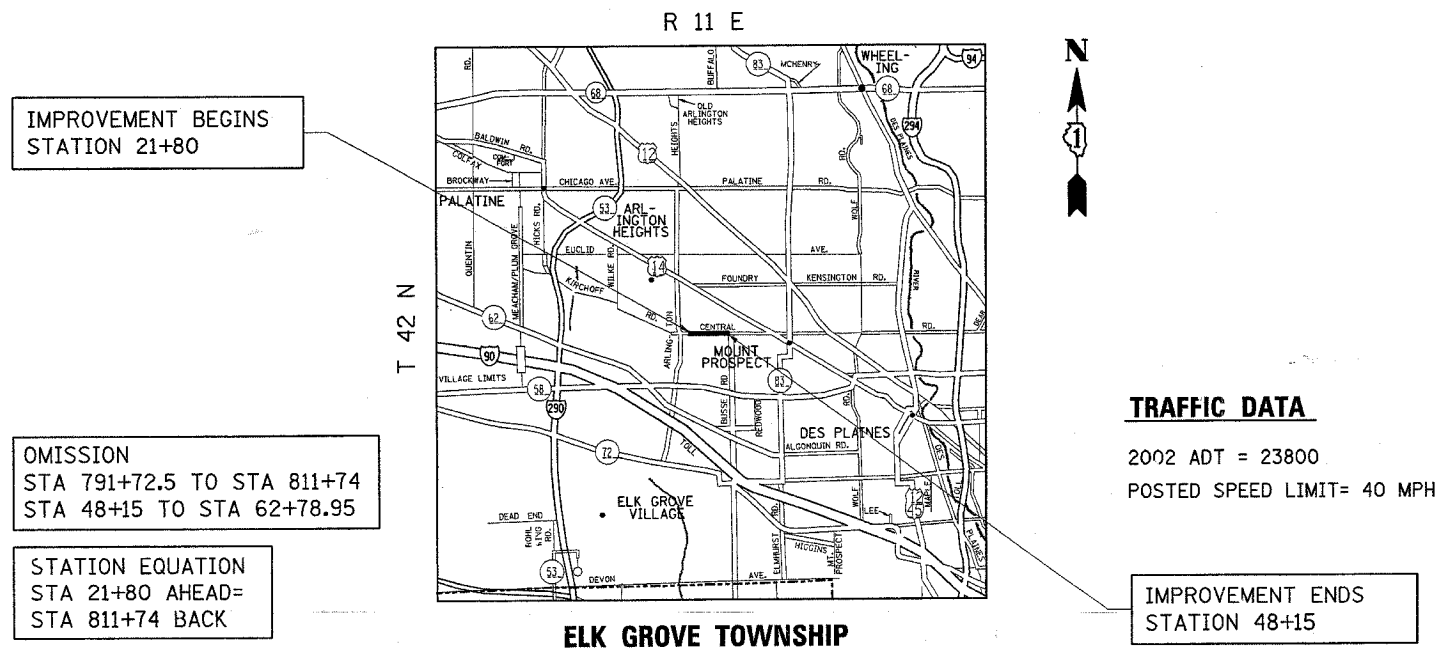

GROSS LENGTH OF IMPROVEMENT = 2635 LINEAL FEET = 0.499 MILE
 NET LENGTH OF IMPROVEMENT = 2635 LINEAL FEET = 0.499 MILE

STATE OF ILLINOIS
 DEPARTMENT OF TRANSPORTATION
 DIVISION OF HIGHWAYS

SUBMITTED October 28, 20 04

Dina O'Keefe / AP
 DISTRICT ENGINEER

December 10 20 04
Mike Neve / RD
 ENGINEER OF DESIGN AND ENVIRONMENT

December 10 20 04
Victor Madec / RD
 DIRECTOR, DIVISION OF HIGHWAYS

**PRINTED BY THE AUTHORITY
 OF THE STATE OF ILLINOIS**