
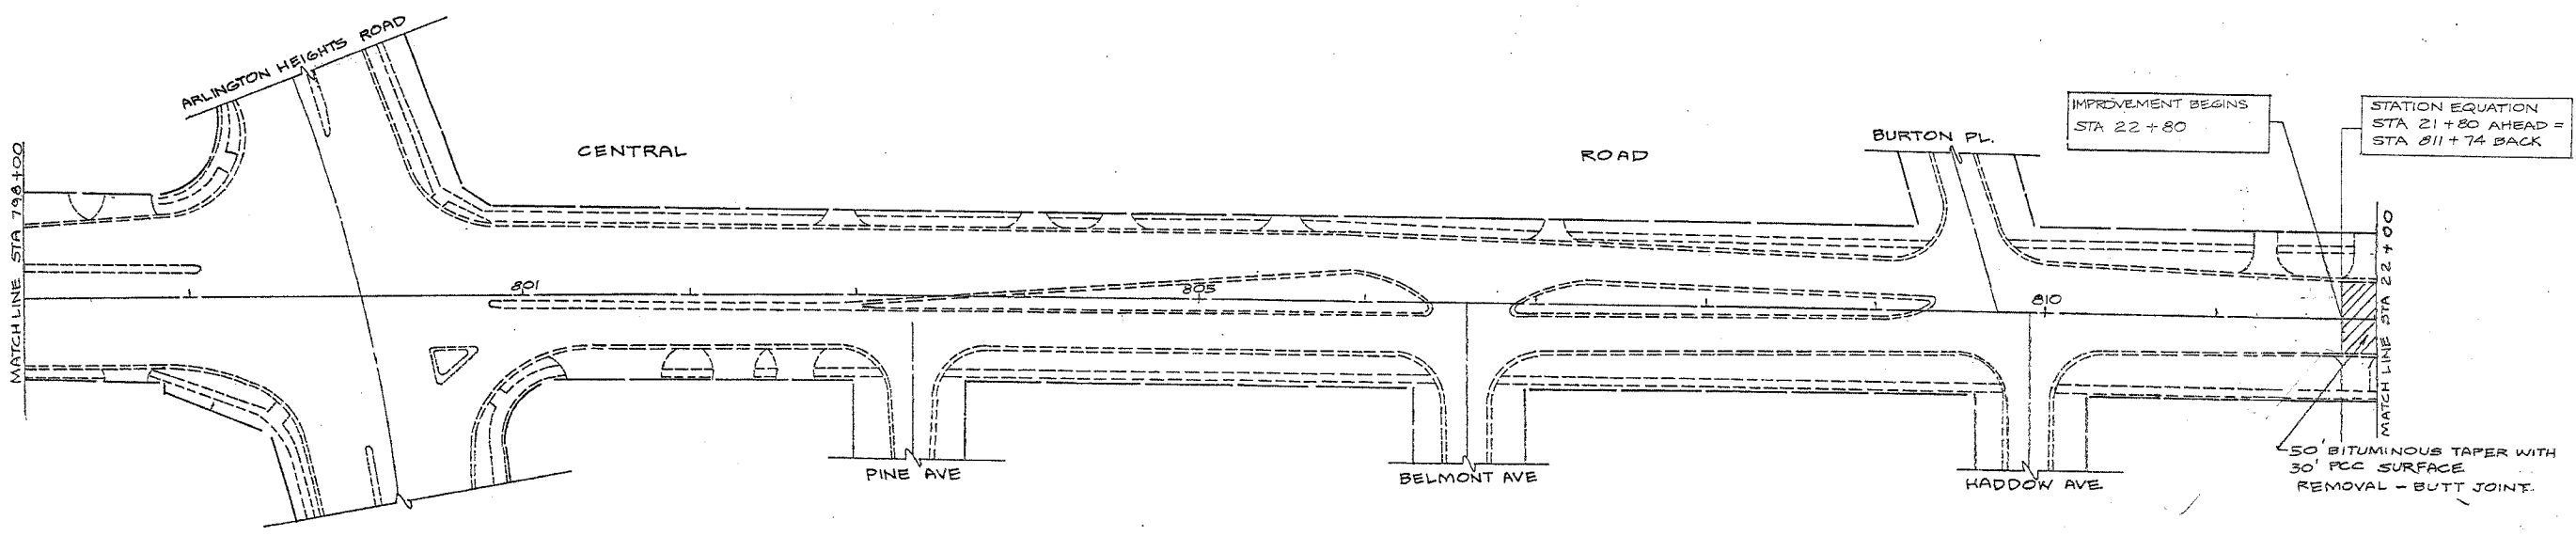


FAY FILE	SECTION	COUNTY	TOTAL SHEETS	SHEET NO.
1300	58RS-3	COOK	23	6
STA.		TO STA.		
FED. ROAD DIST NO. 7		ILLINOIS		FED. AID PROJECT

60468'

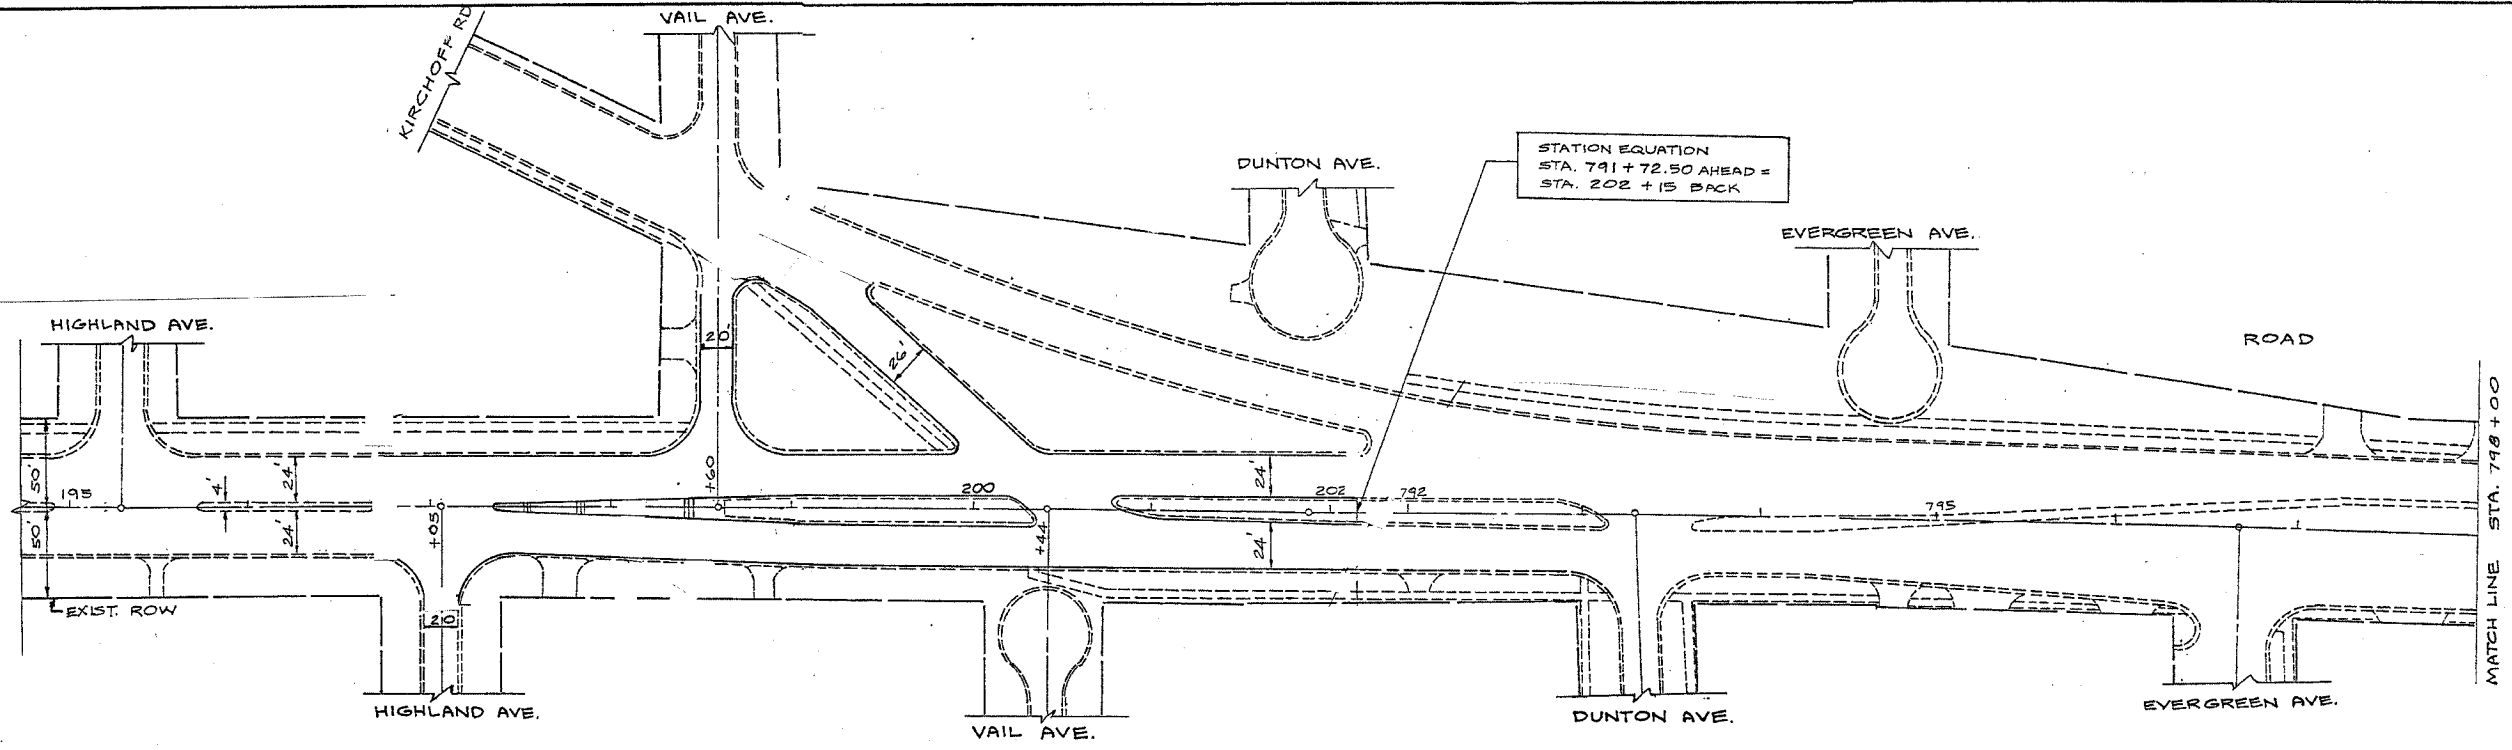

REVISIONS	
NAME	DATE

ILLINOIS DEPARTMENT OF TRANSPORTATION  
**CENTRAL ROAD**  
 KIRCHOFF RD TO BUSSE RD  
 EXISTING AND PROPOSED  
 ROADWAY PLANS  
 SCALE: VERT. \_\_\_\_\_  
 HORIZ. \_\_\_\_\_  
 DATE \_\_\_\_\_  
 DRAWN BY \_\_\_\_\_  
 CHECKED BY \_\_\_\_\_