


62583

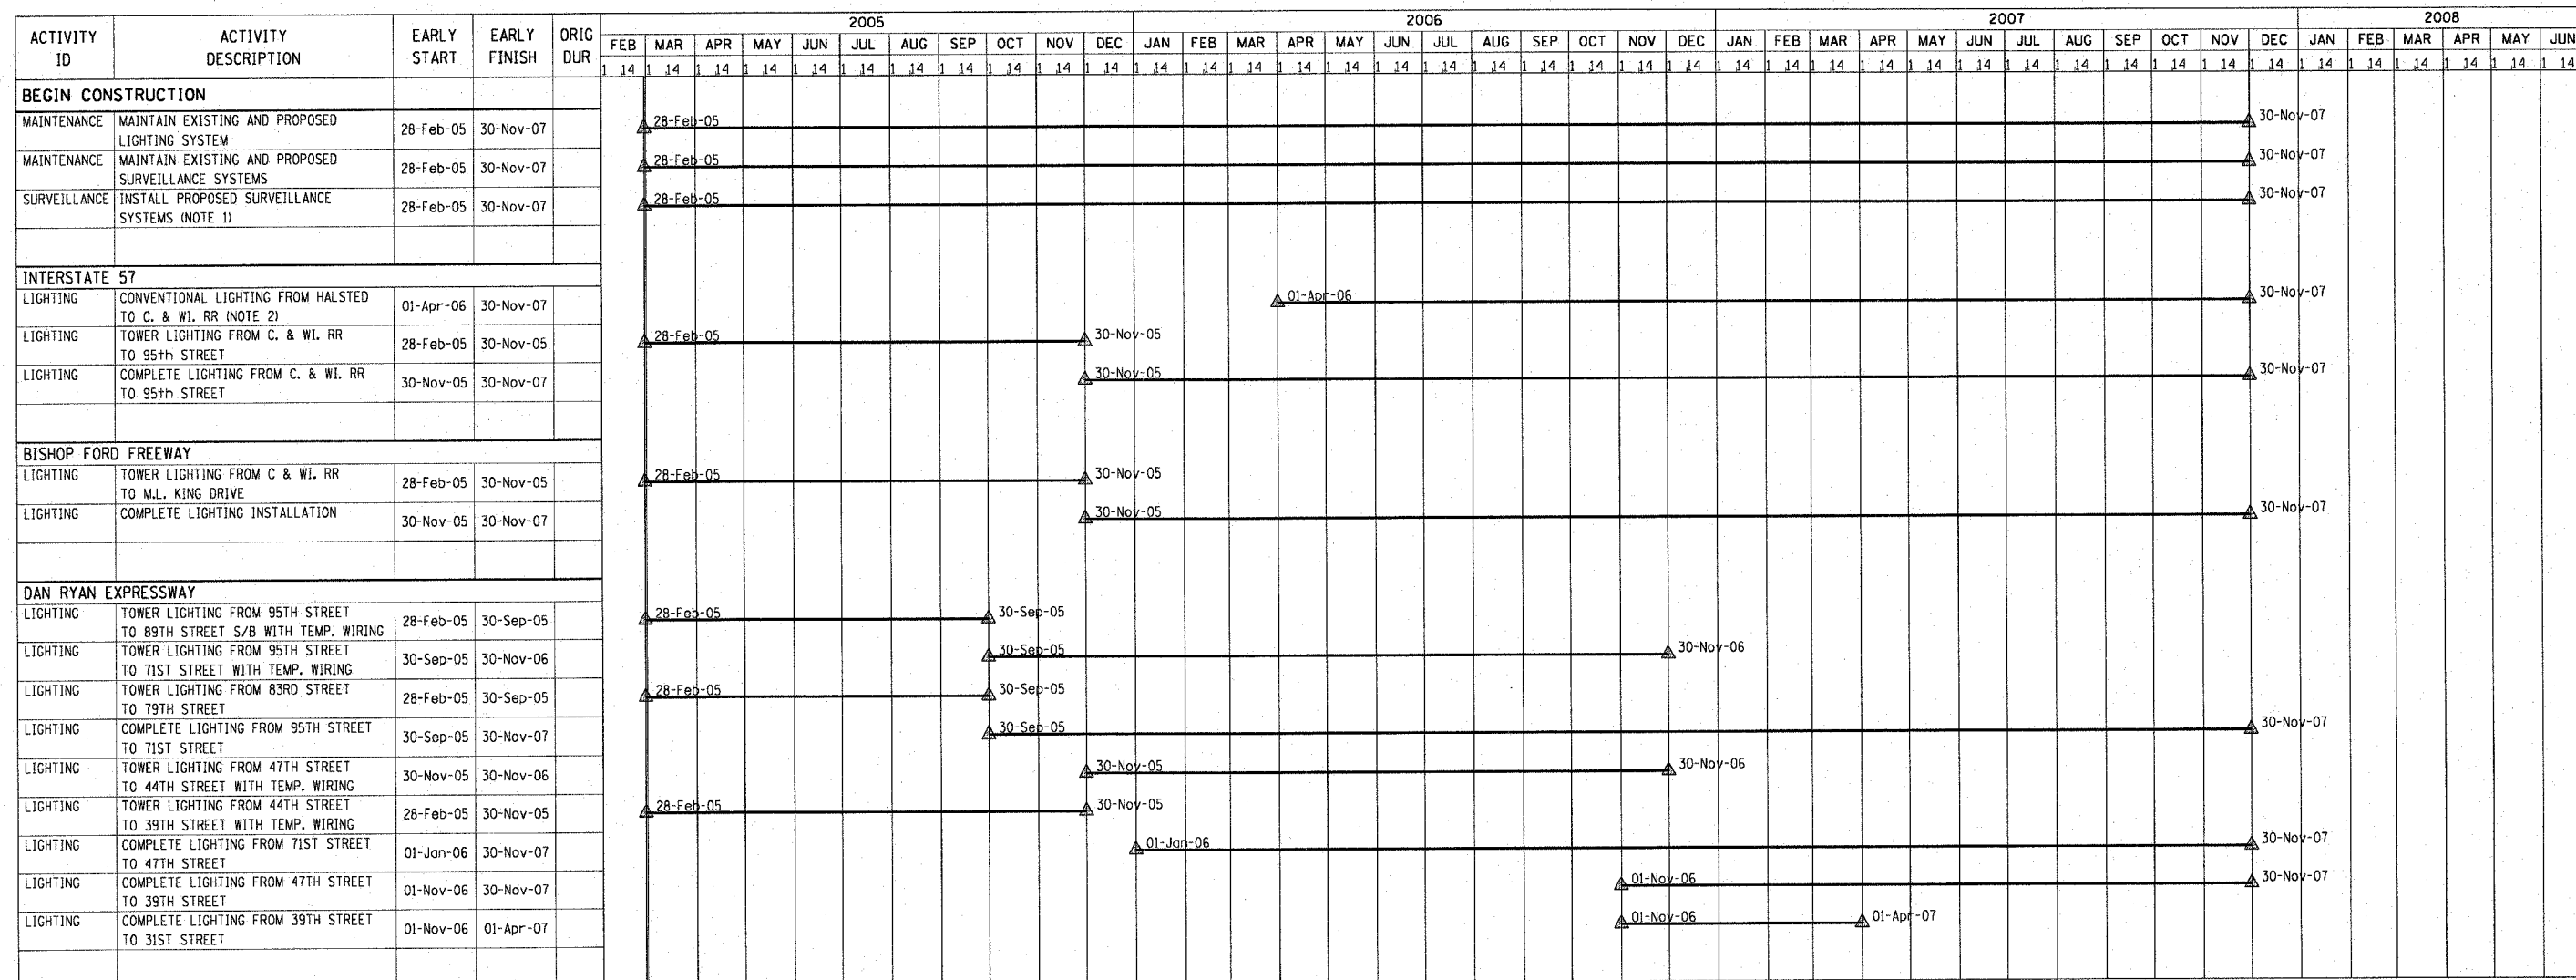

NOTES:

- SURVEILLANCE SYSTEMS SHALL BE INSTALLED IN ACCORDANCE WITH ITS CONSTRUCTION STAGING DRAWINGS STG-01 THROUGH STG-09. LOCAL RAMP METERING MUST BE OPERATIONAL WHEN NEW RAMP ARE OPEN TO TRAFFIC. COORDINATE WORK WITH WORK IN OTHER CONTRACTS AS REQUIRED.
- LIGHTING FOR RAMP TO AND FROM HALSTED STREET MUST BE OPERATIONAL FOR OPENING OF RAMP CONSTRUCTED IN CONTRACTS 62694 (17A) AND 62695 (17B) SCHEDULED FOR COMPLETION MAY 12, 2006.
- PROVIDE LIGHTING FOR ALL RAMP WHEN RAMP ARE OPEN TO TRAFFIC. COORDINATE WORK WITH WORK IN OTHER CONTRACTS AS REQUIRED.



REVISIONS	
NAME	DATE

ILLINOIS DEPARTMENT OF TRANSPORTATION
F.A.I. 90/94 (DAN RYAN EXPRESSWAY)
31st STREET TO I-57

SUGGESTED CONSTRUCTION SCHEDULE

SCALE: NONE
DATE: October 29, 2004

DRAWN BY: CJM/HAR
CHECKED BY: JPC

m:\p\40468\1\ec\N6_Ctr\203\SM\Contract 2\CS020012.dwg

10/25/2004 02:33:17 PM