



F.A.I. RTE.	SECTION	COUNTY	TOTAL SHEETS	SHEET NO.
90/94	2003-031I	COOK		410
STA.	TO STA.			
FED. ROAD DIST. NO.	ILLINOIS	FED. AID PROJECT		


62583

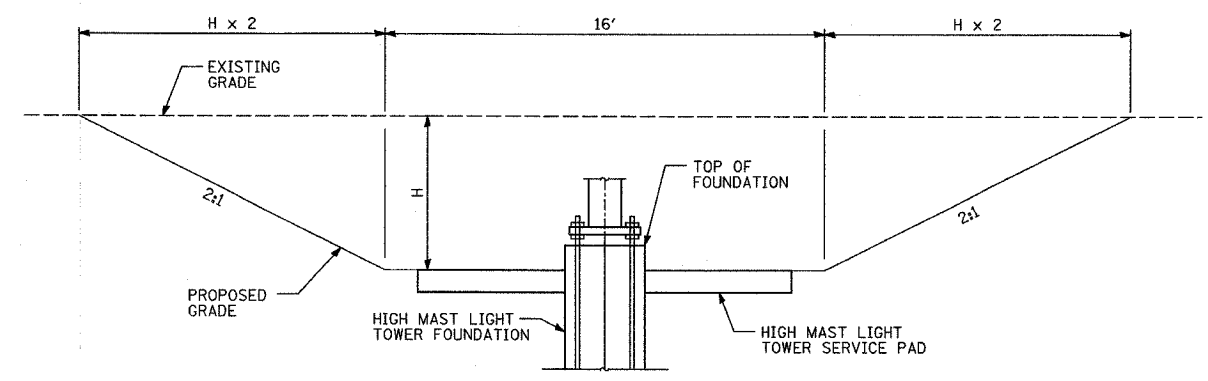


CUT GRADING DETAIL SECTION A-A

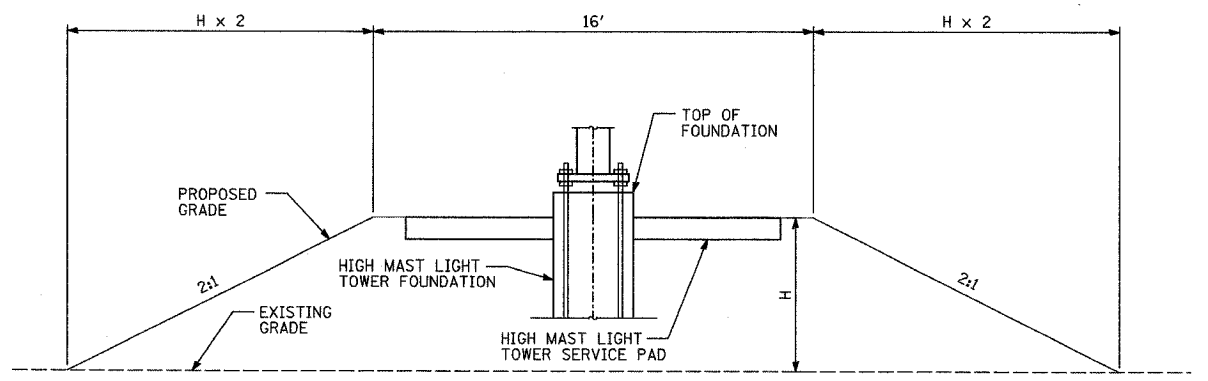

FILL GRADING DETAIL SECTION A-A

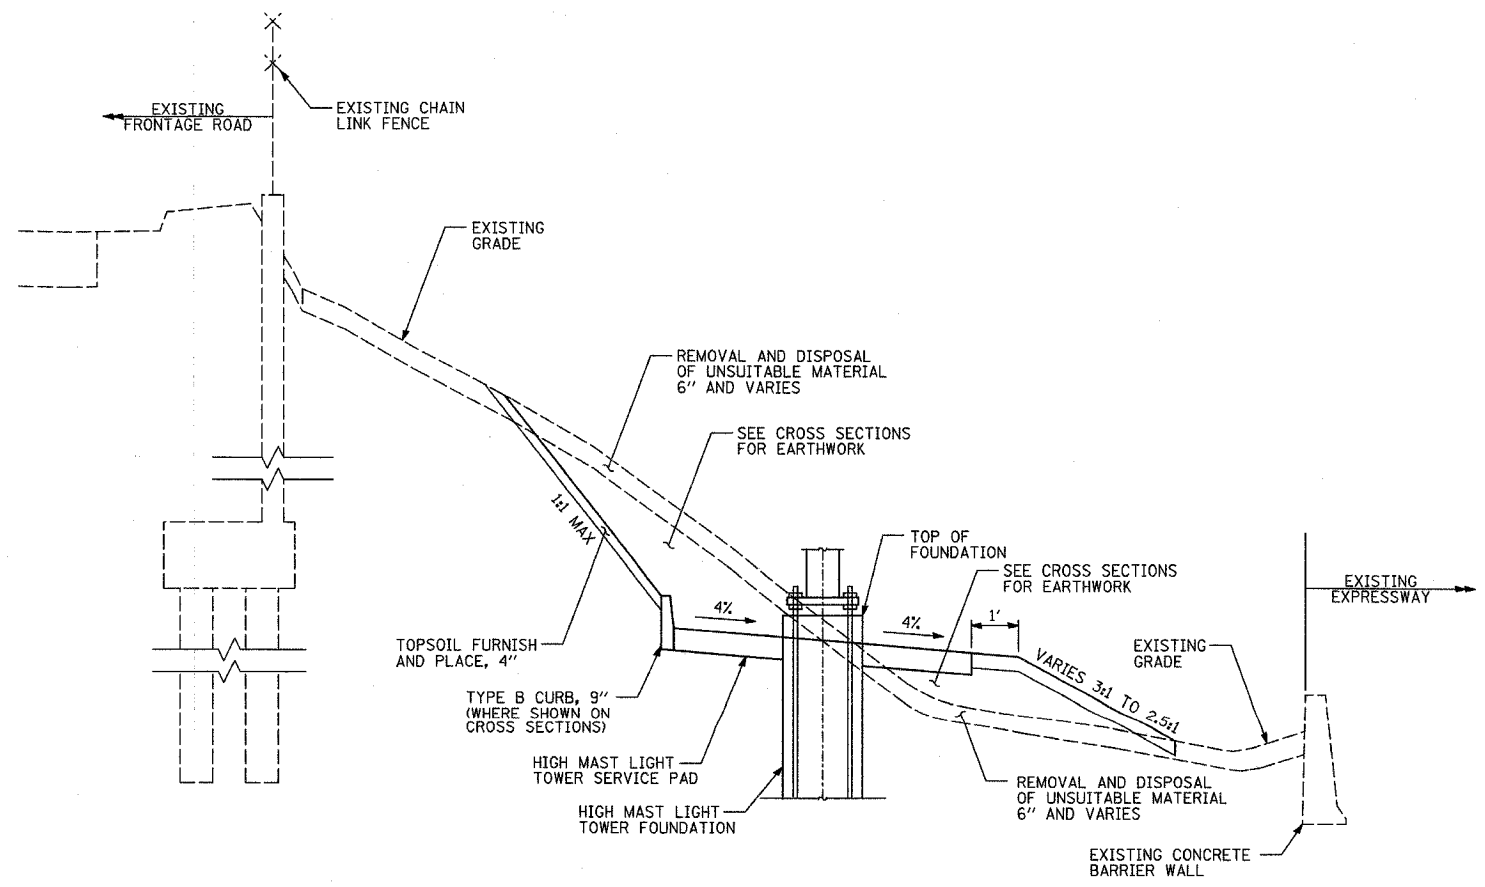

TYPICAL EARTHWORK DETAIL SECTION B-B

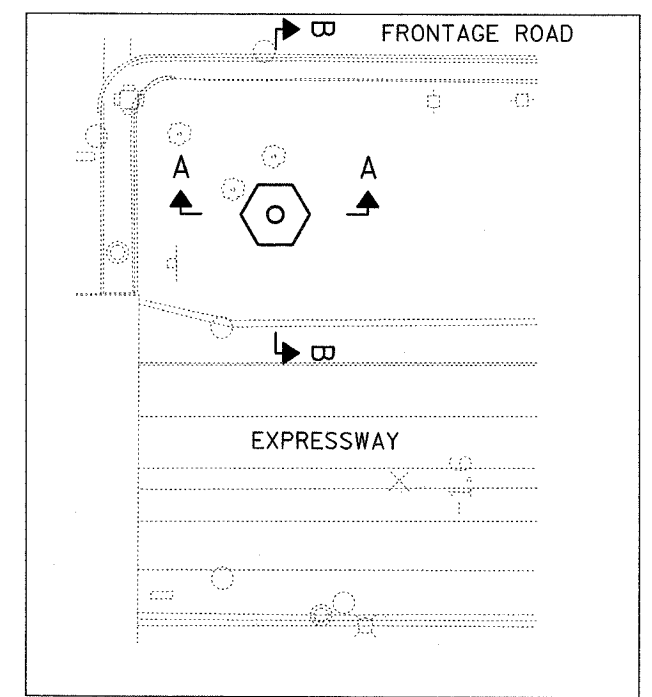

PLAN

TYLIN INTERNATIONAL

REVISIONS	
NAME	DATE

ILLINOIS DEPARTMENT OF TRANSPORTATION
F.A.I. 90/94 (DAN RYAN EXPRESSWAY)
31st STREET TO I-57

HIGH MAST LIGHT TOWER SERVICE
PAD GRADING DETAIL

SCALE: 1"=20'
DATE: OCTOBER 29, 2004
DRAWN BY: JPA
CHECKED BY: JPM, MAG

10/22/2004 10:25:28 AM