

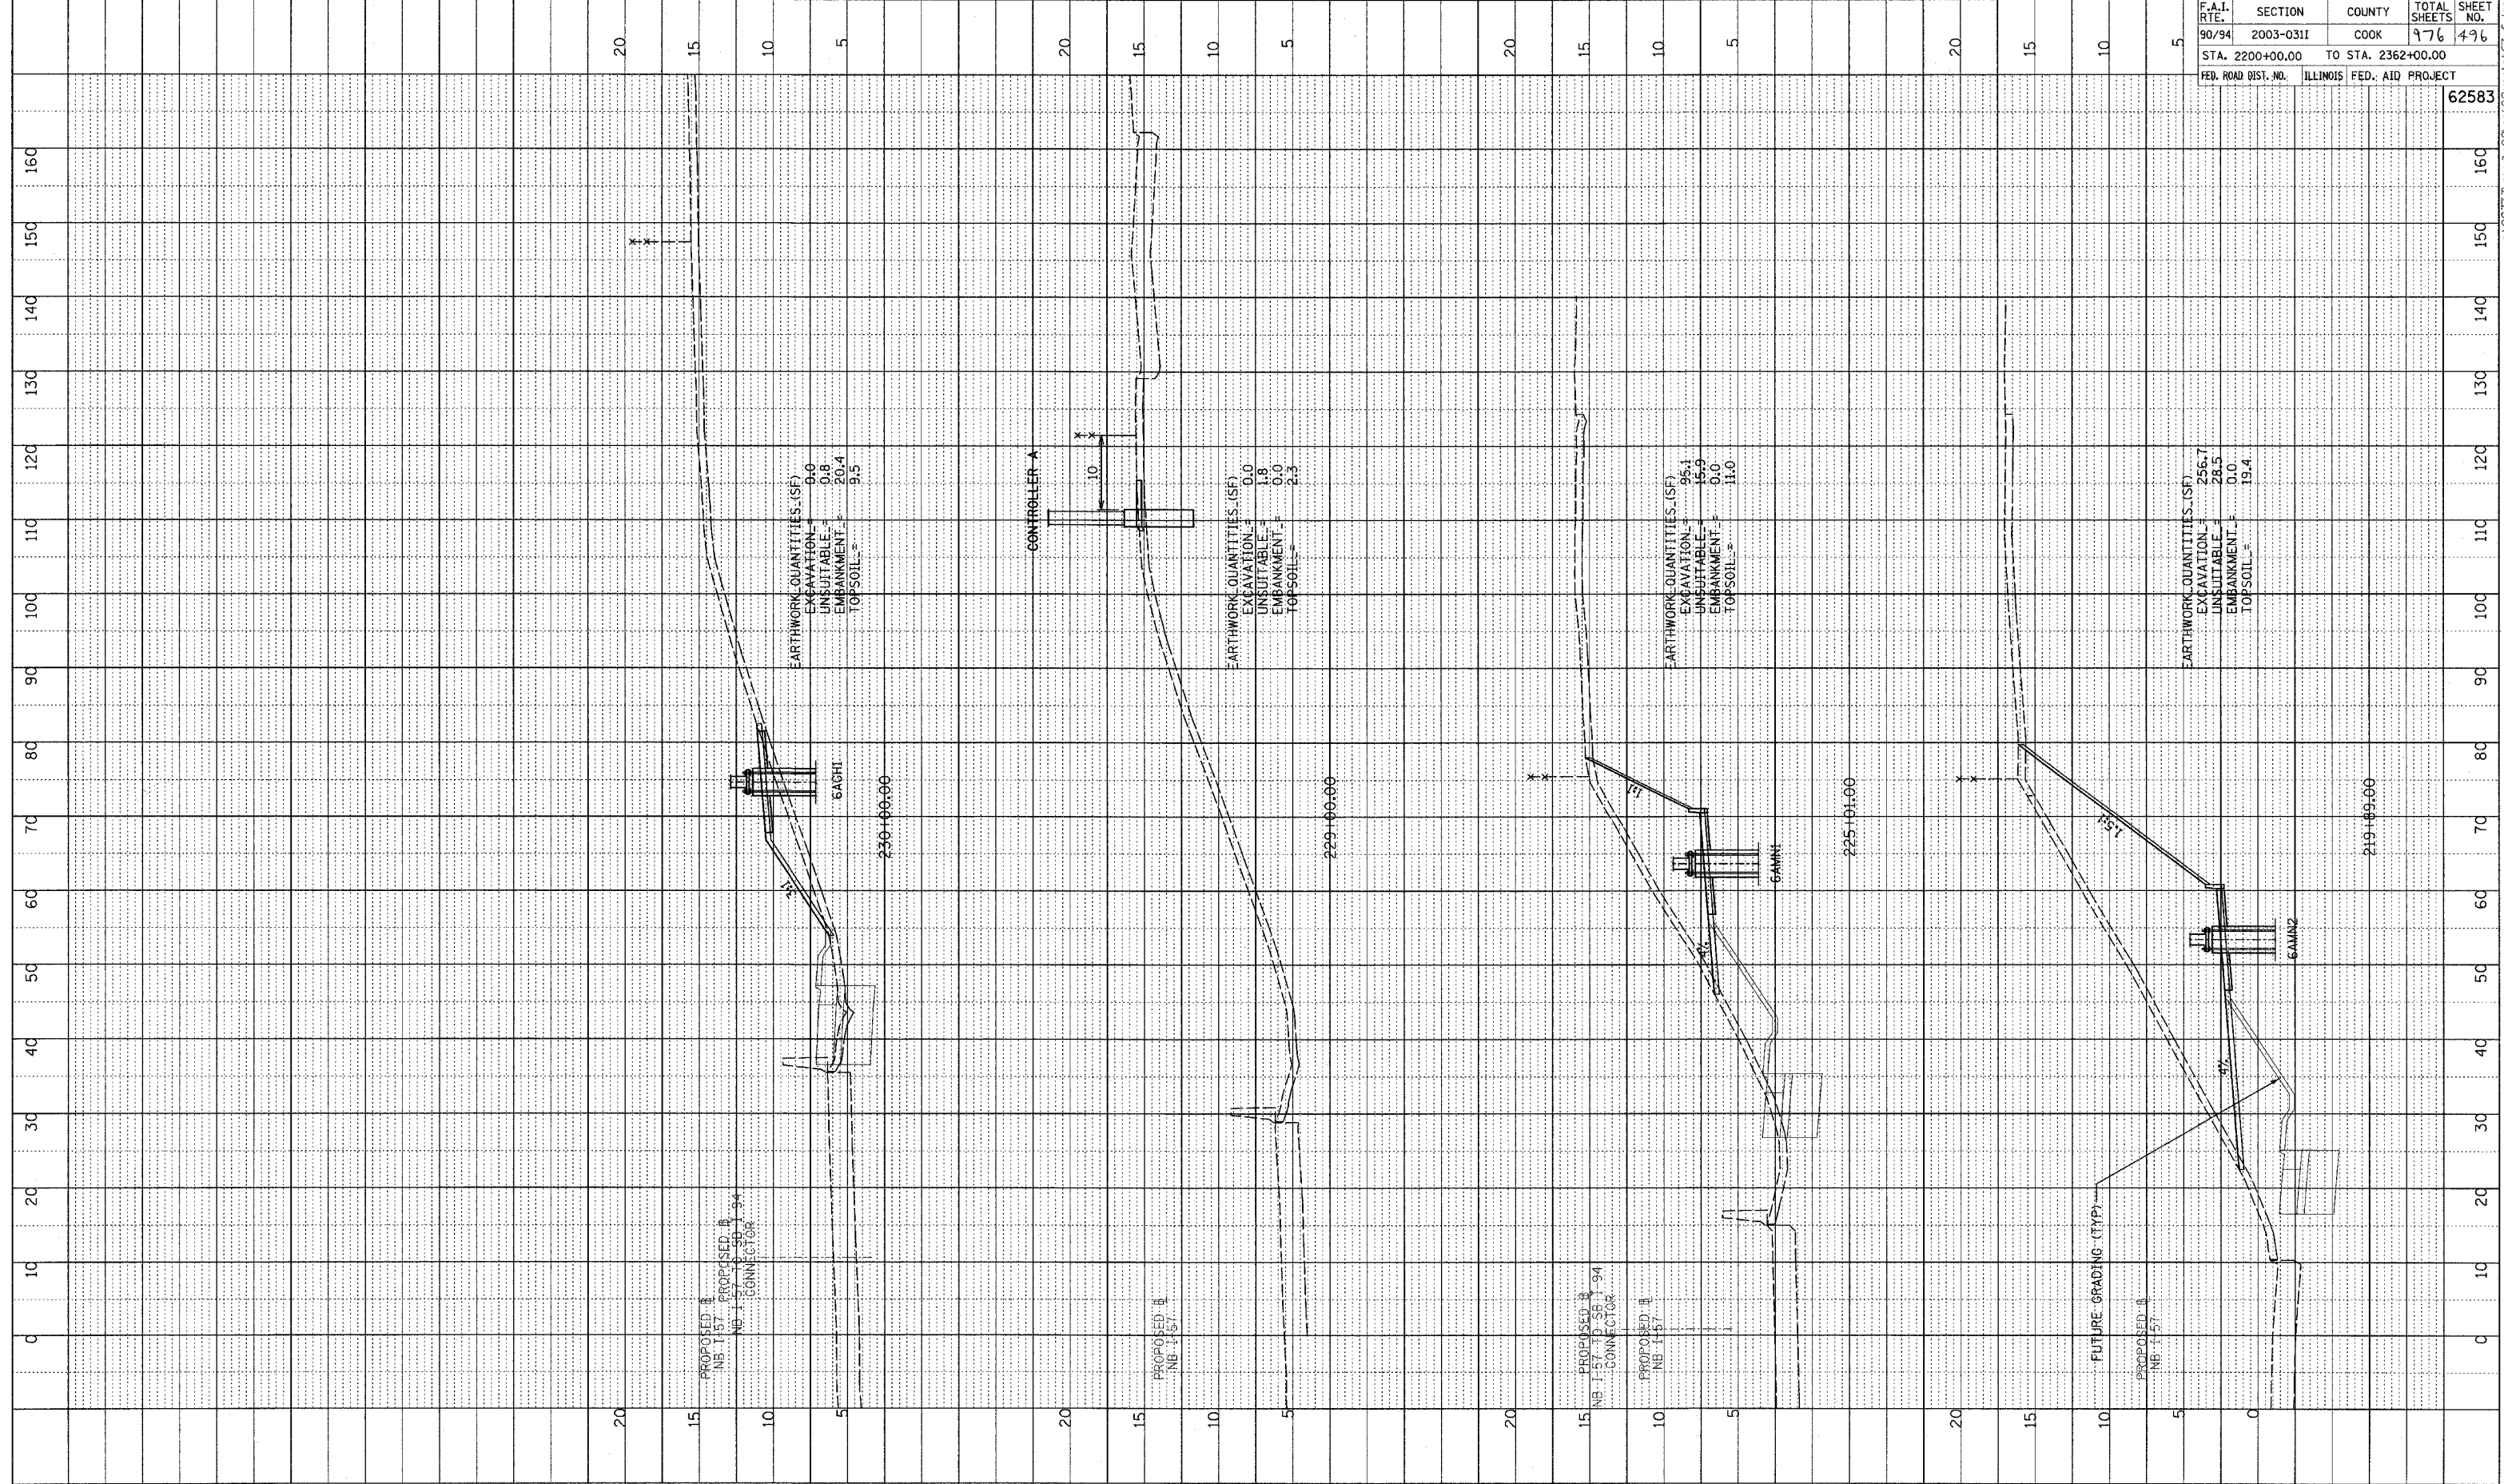


PROFILE
 DATE: 10/15/03
 DRAWN BY: J. B. WILSON
 CHECKED BY: J. B. WILSON
 NO. 1

F.A.I. RTE.	SECTION	COUNTY	TOTAL SHEETS	SHEET NO.
90/94	2003-031I	COOK	976	496
STA. 2200+00.00 TO STA. 2362+00.00		ILLINOIS FED. AID PROJECT		
				62583

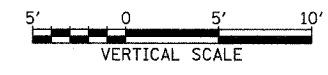

TYLIN INTERNATIONAL

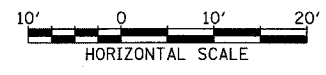

NB I-57
 STA. 219+89 TO STA. 230+00

P:\0231\3\road\02\gpk02\shb57_1.dgn