


F.A.I. RTE.	SECTION	COUNTY	TOTAL SHEETS	SHEET NO.
90/94	2003-0311	COOK	976	501
STA. 2200+00.00		TO STA. 2362+00.00		
FED. ROAD DIST. NO.		ILLINOIS FED. AID PROJECT		

62583

PROFILE	REVIEWED	DATE
NOTE BOOK	PLOTTED	
NO.	BY	
	STRUCTURE NOTATIONS CHRG	

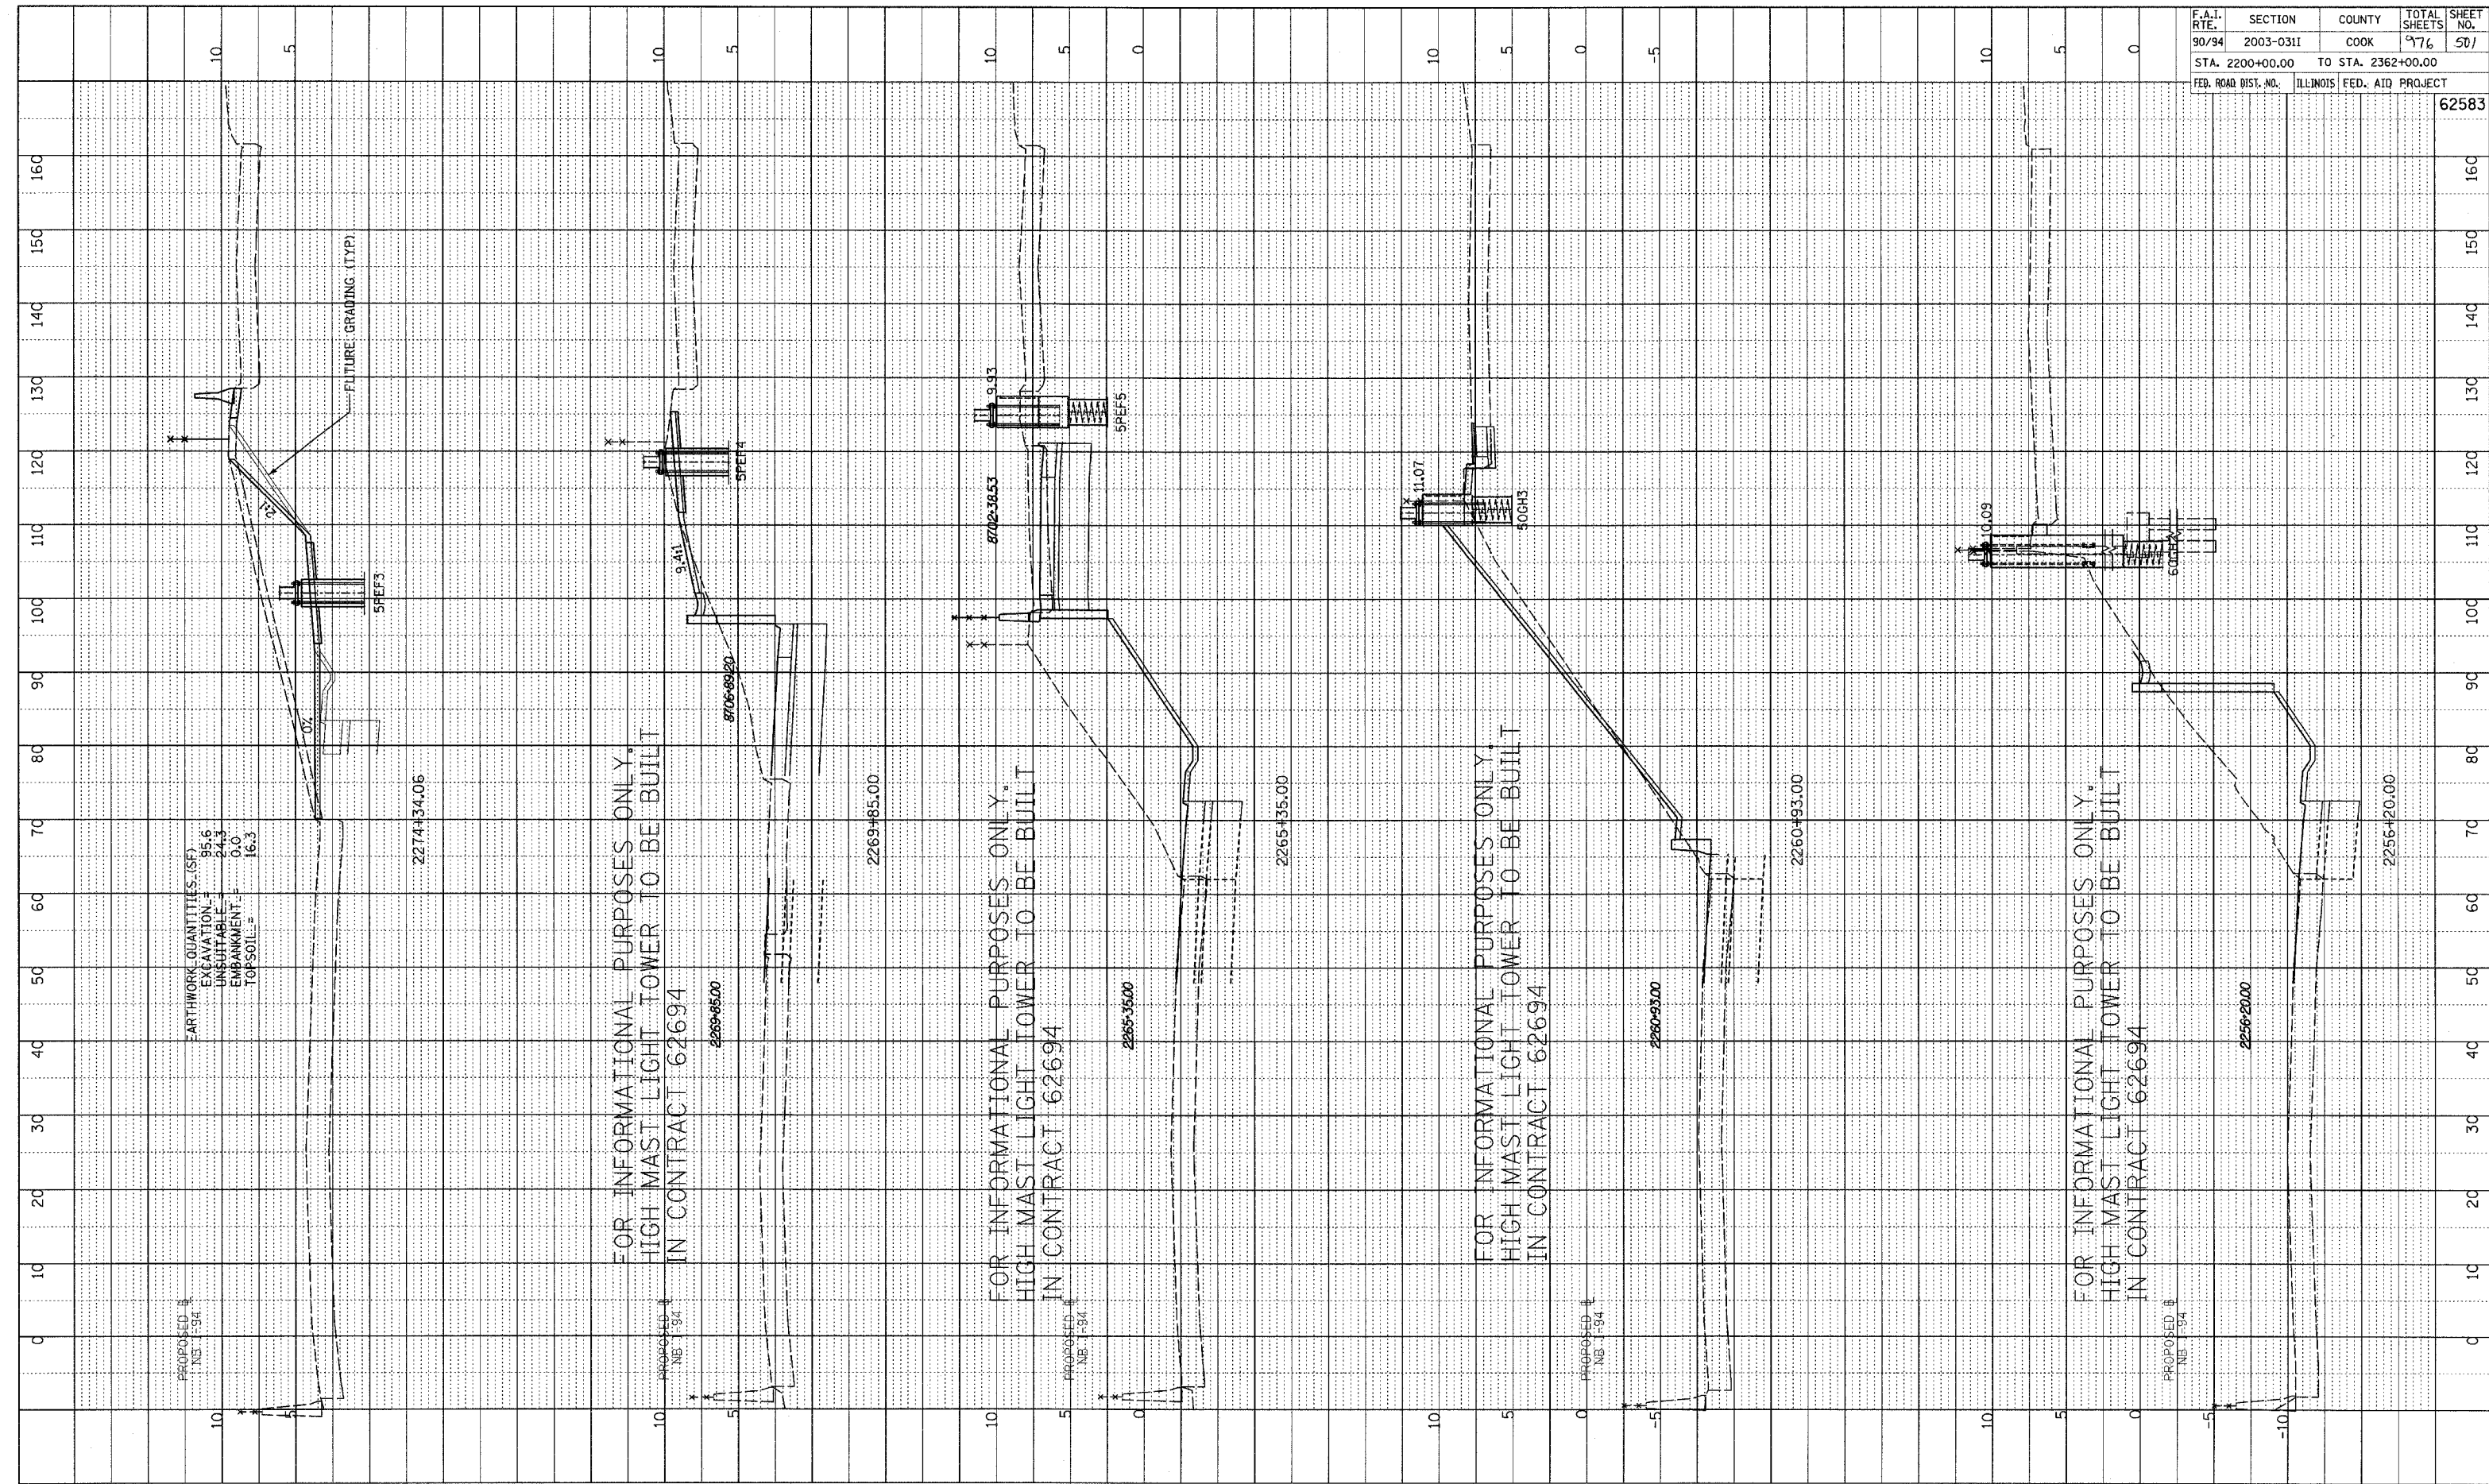



FOR INFORMATIONAL PURPOSES ONLY.
 HIGH MAST LIGHT TOWER TO BE BUILT
 IN CONTRACT 62694

FOR INFORMATIONAL PURPOSES ONLY.
 HIGH MAST LIGHT TOWER TO BE BUILT
 IN CONTRACT 62694

FOR INFORMATIONAL PURPOSES ONLY.
 HIGH MAST LIGHT TOWER TO BE BUILT
 IN CONTRACT 62694

FOR INFORMATIONAL PURPOSES ONLY.
 HIGH MAST LIGHT TOWER TO BE BUILT
 IN CONTRACT 62694

TYLIN INTERNATIONAL

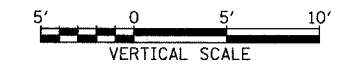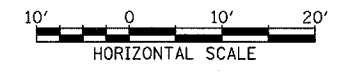

NB I-94 (DAN RYAN EXPRESSWAY)
 STA. 2256+20 TO 2274+34.06