




PROFILE SHEET  
 DATE  
 BY  
 NO. 1  
 NO. 2  
FOR INFORMATIONAL PURPOSES ONLY.  
 HIGH MAST LIGHT TOWER TO BE BUILT  
 IN CONTRACT 62694

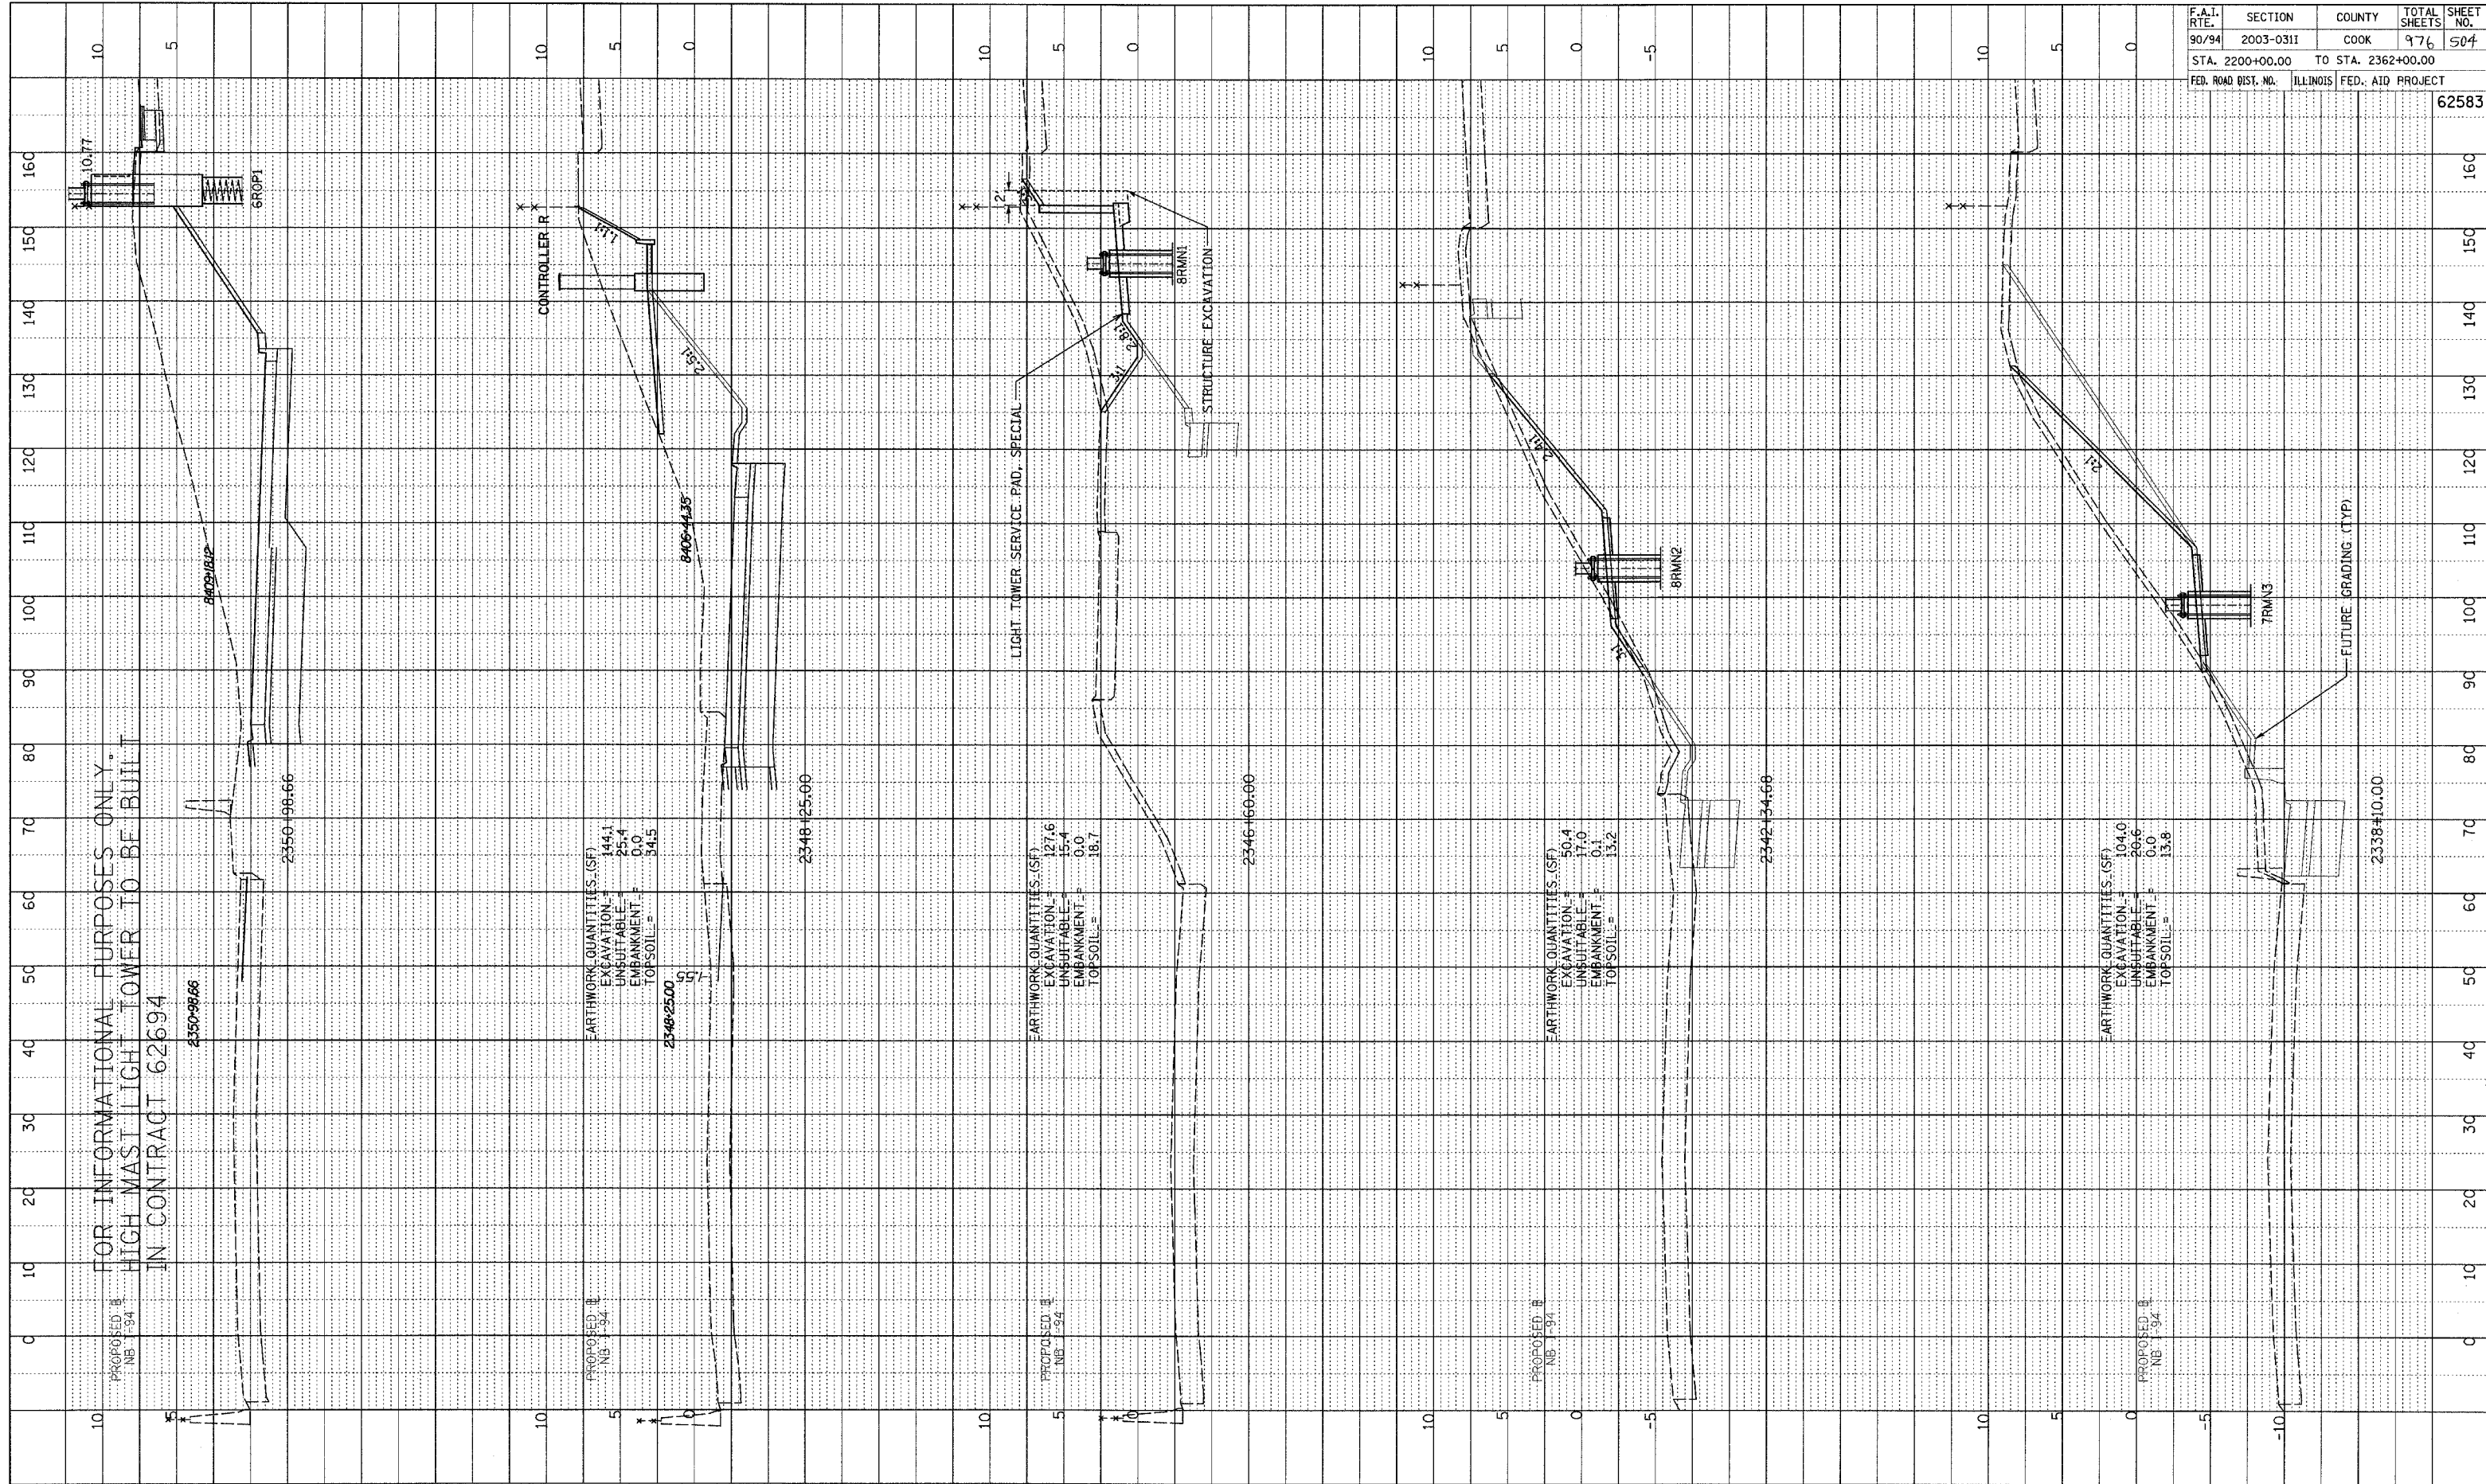

F.A.I. RTE.	SECTION	COUNTY	TOTAL SHEETS	SHEET NO.
90/94	2003-0311	COOK	976	504
STA. 2200+00.00 TO STA. 2362+00.00		ILLINOIS FED. AID PROJECT		
FED. ROAD DIST. NO.		62583		

TYLINTERNATIONAL

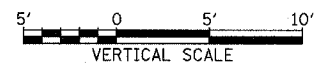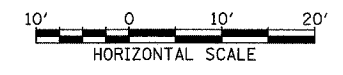

NB I-94 (DAN RYAN EXPRESSWAY)  
 STA. 2338+10 TO 2350+98.66