

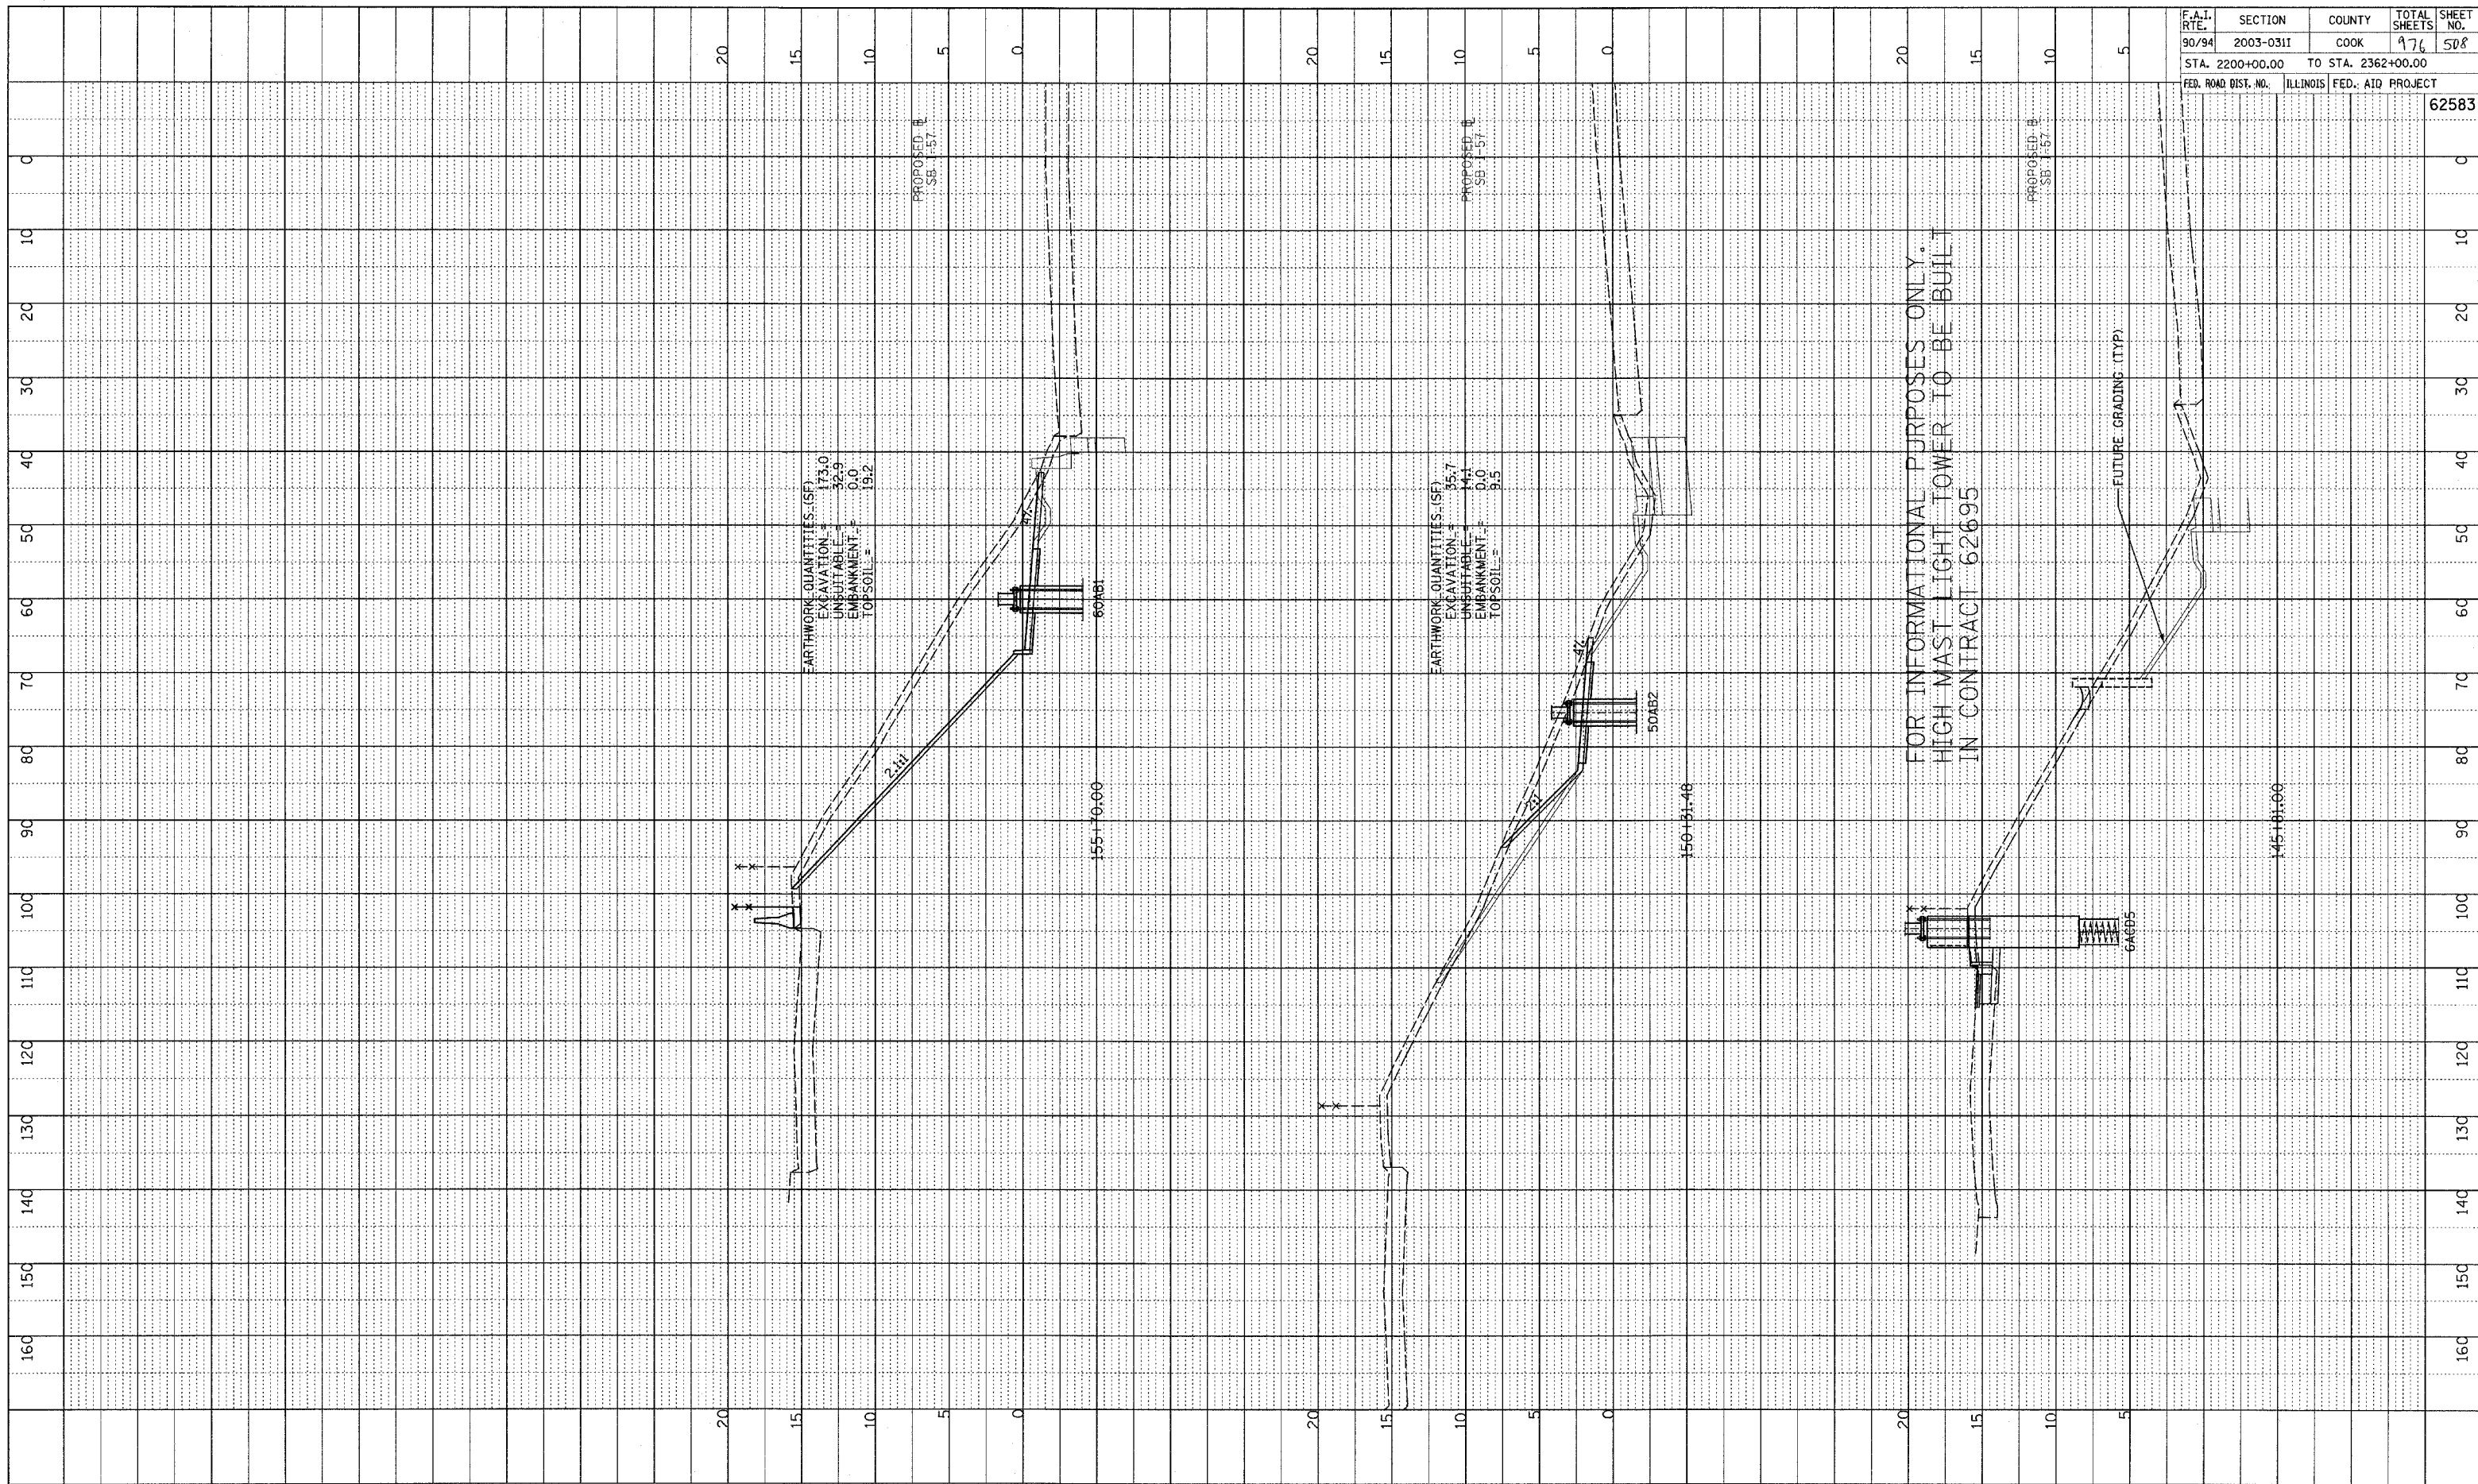


PROFILE SUBMITTED BY \_\_\_\_\_ DATE \_\_\_\_\_  
 PLOTTED BY \_\_\_\_\_  
 NOTE BOOK NO. \_\_\_\_\_  
 CHECKED BY \_\_\_\_\_  
 STRUCTURE NOTATION: CPWD

F.A.I. RTE.	SECTION	COUNTY	TOTAL SHEETS	SHEET NO.
90/94	2003-0311	COOK	976	508
STA. 2200+00.00		TO STA. 2362+00.00		
FED. ROAD DIST. NO.	ILLINOIS	FED. AID PROJECT	62583	

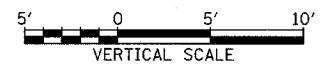

TYLIN INTERNATIONAL

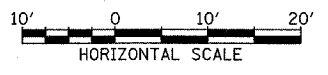

SB I-57  
 STA. 145+81 TO 155+70