

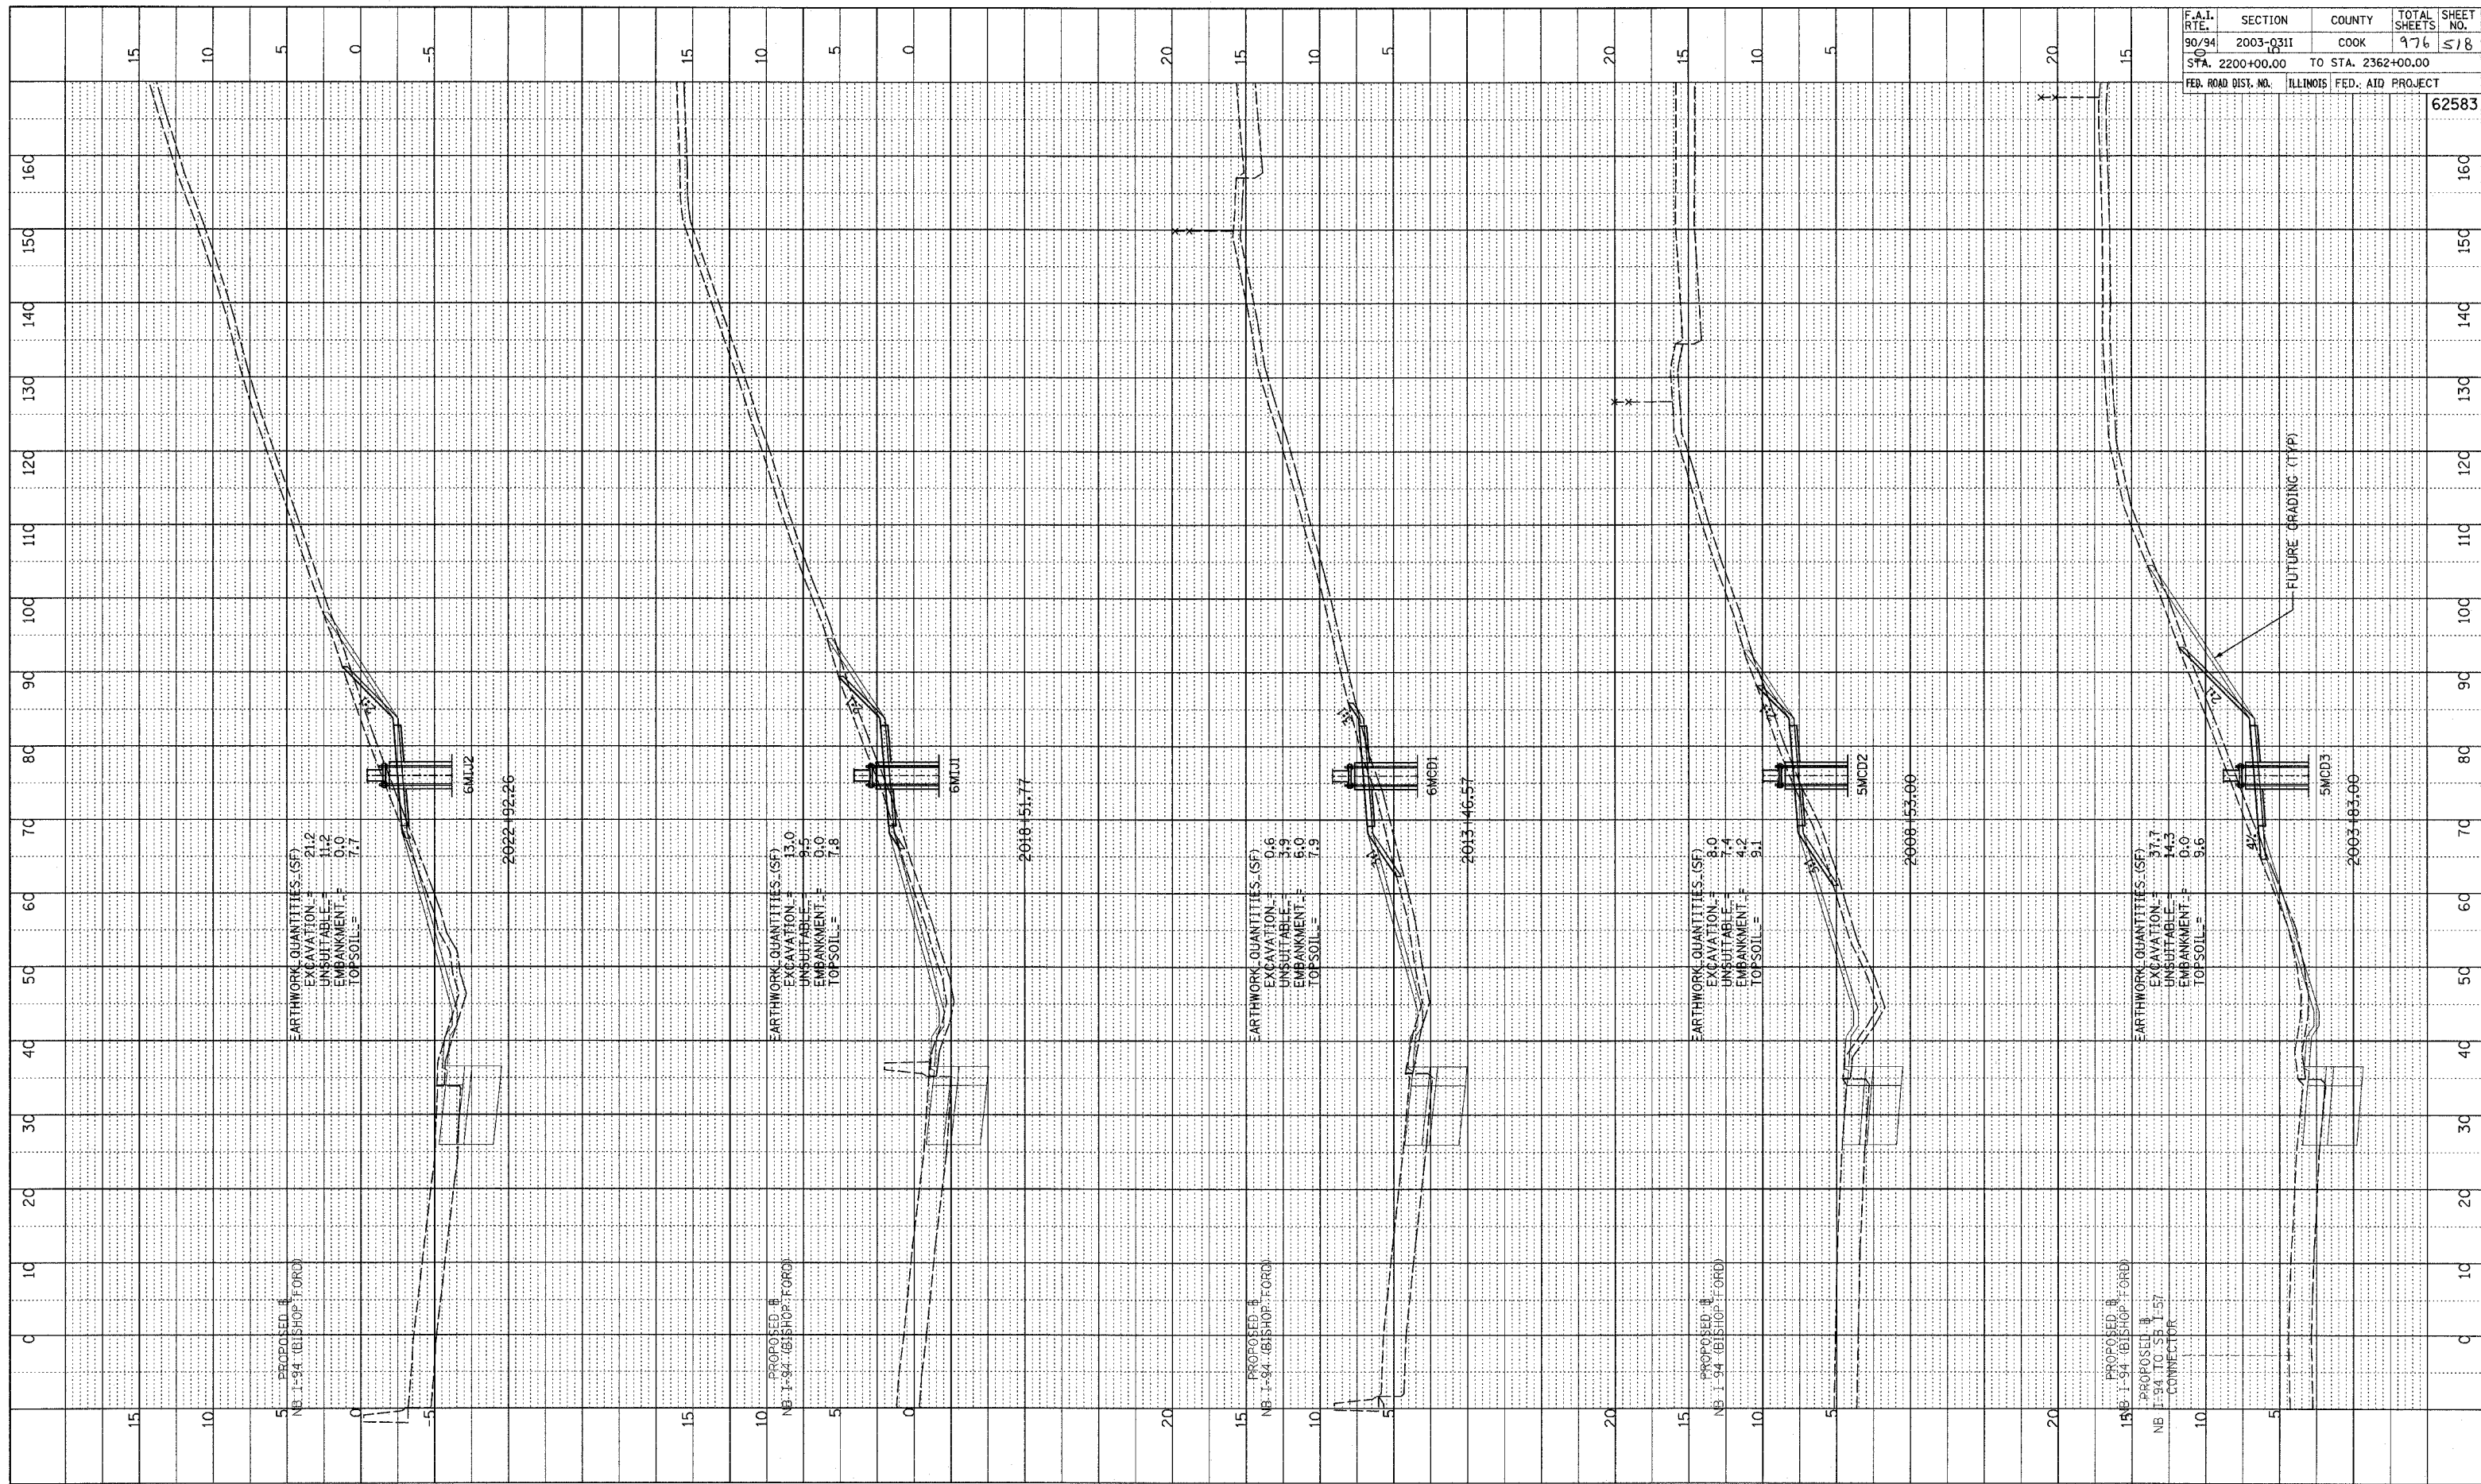


PROFILE (SERVED)
 PLOTTED
 DATE
 NO. BOOK
 NO. SHEET
 NO. STRUCTURE NOTATION CHRG

F.A.I. RTE.	SECTION	COUNTY	TOTAL SHEETS	SHEET NO.
90/94	2003-0311	COOK	976	518
STA. 2200+00.00 TO STA. 2362+00.00		ILLINOIS FED. AID PROJECT		
FED. ROAD DIST. NO.		62583		

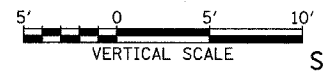

TYLIN INTERNATIONAL

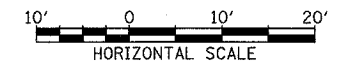

NB I-94 (BISHOP FORD FREEWAY)
 STA. 2003+83 TO STA. 2022+92.26

P:\02\31\000\02\0002\asst\ford_f.dgn