


PROFILE SUBMITTED BY: _____
 DATE: _____
 CHECKED BY: _____
 DATE: _____
 NO. _____
 STRUCTURE NOTATIONS: _____

F.A.I. RTE.	SECTION	COUNTY	TOTAL SHEETS	SHEET NO.
90/94	2003-0311	COOK	976	521
STA. 2200+00.00		TO STA. 2362+00.00		
FED. ROAD DIST. NO.		ILLINOIS FED. AID PROJECT		62583

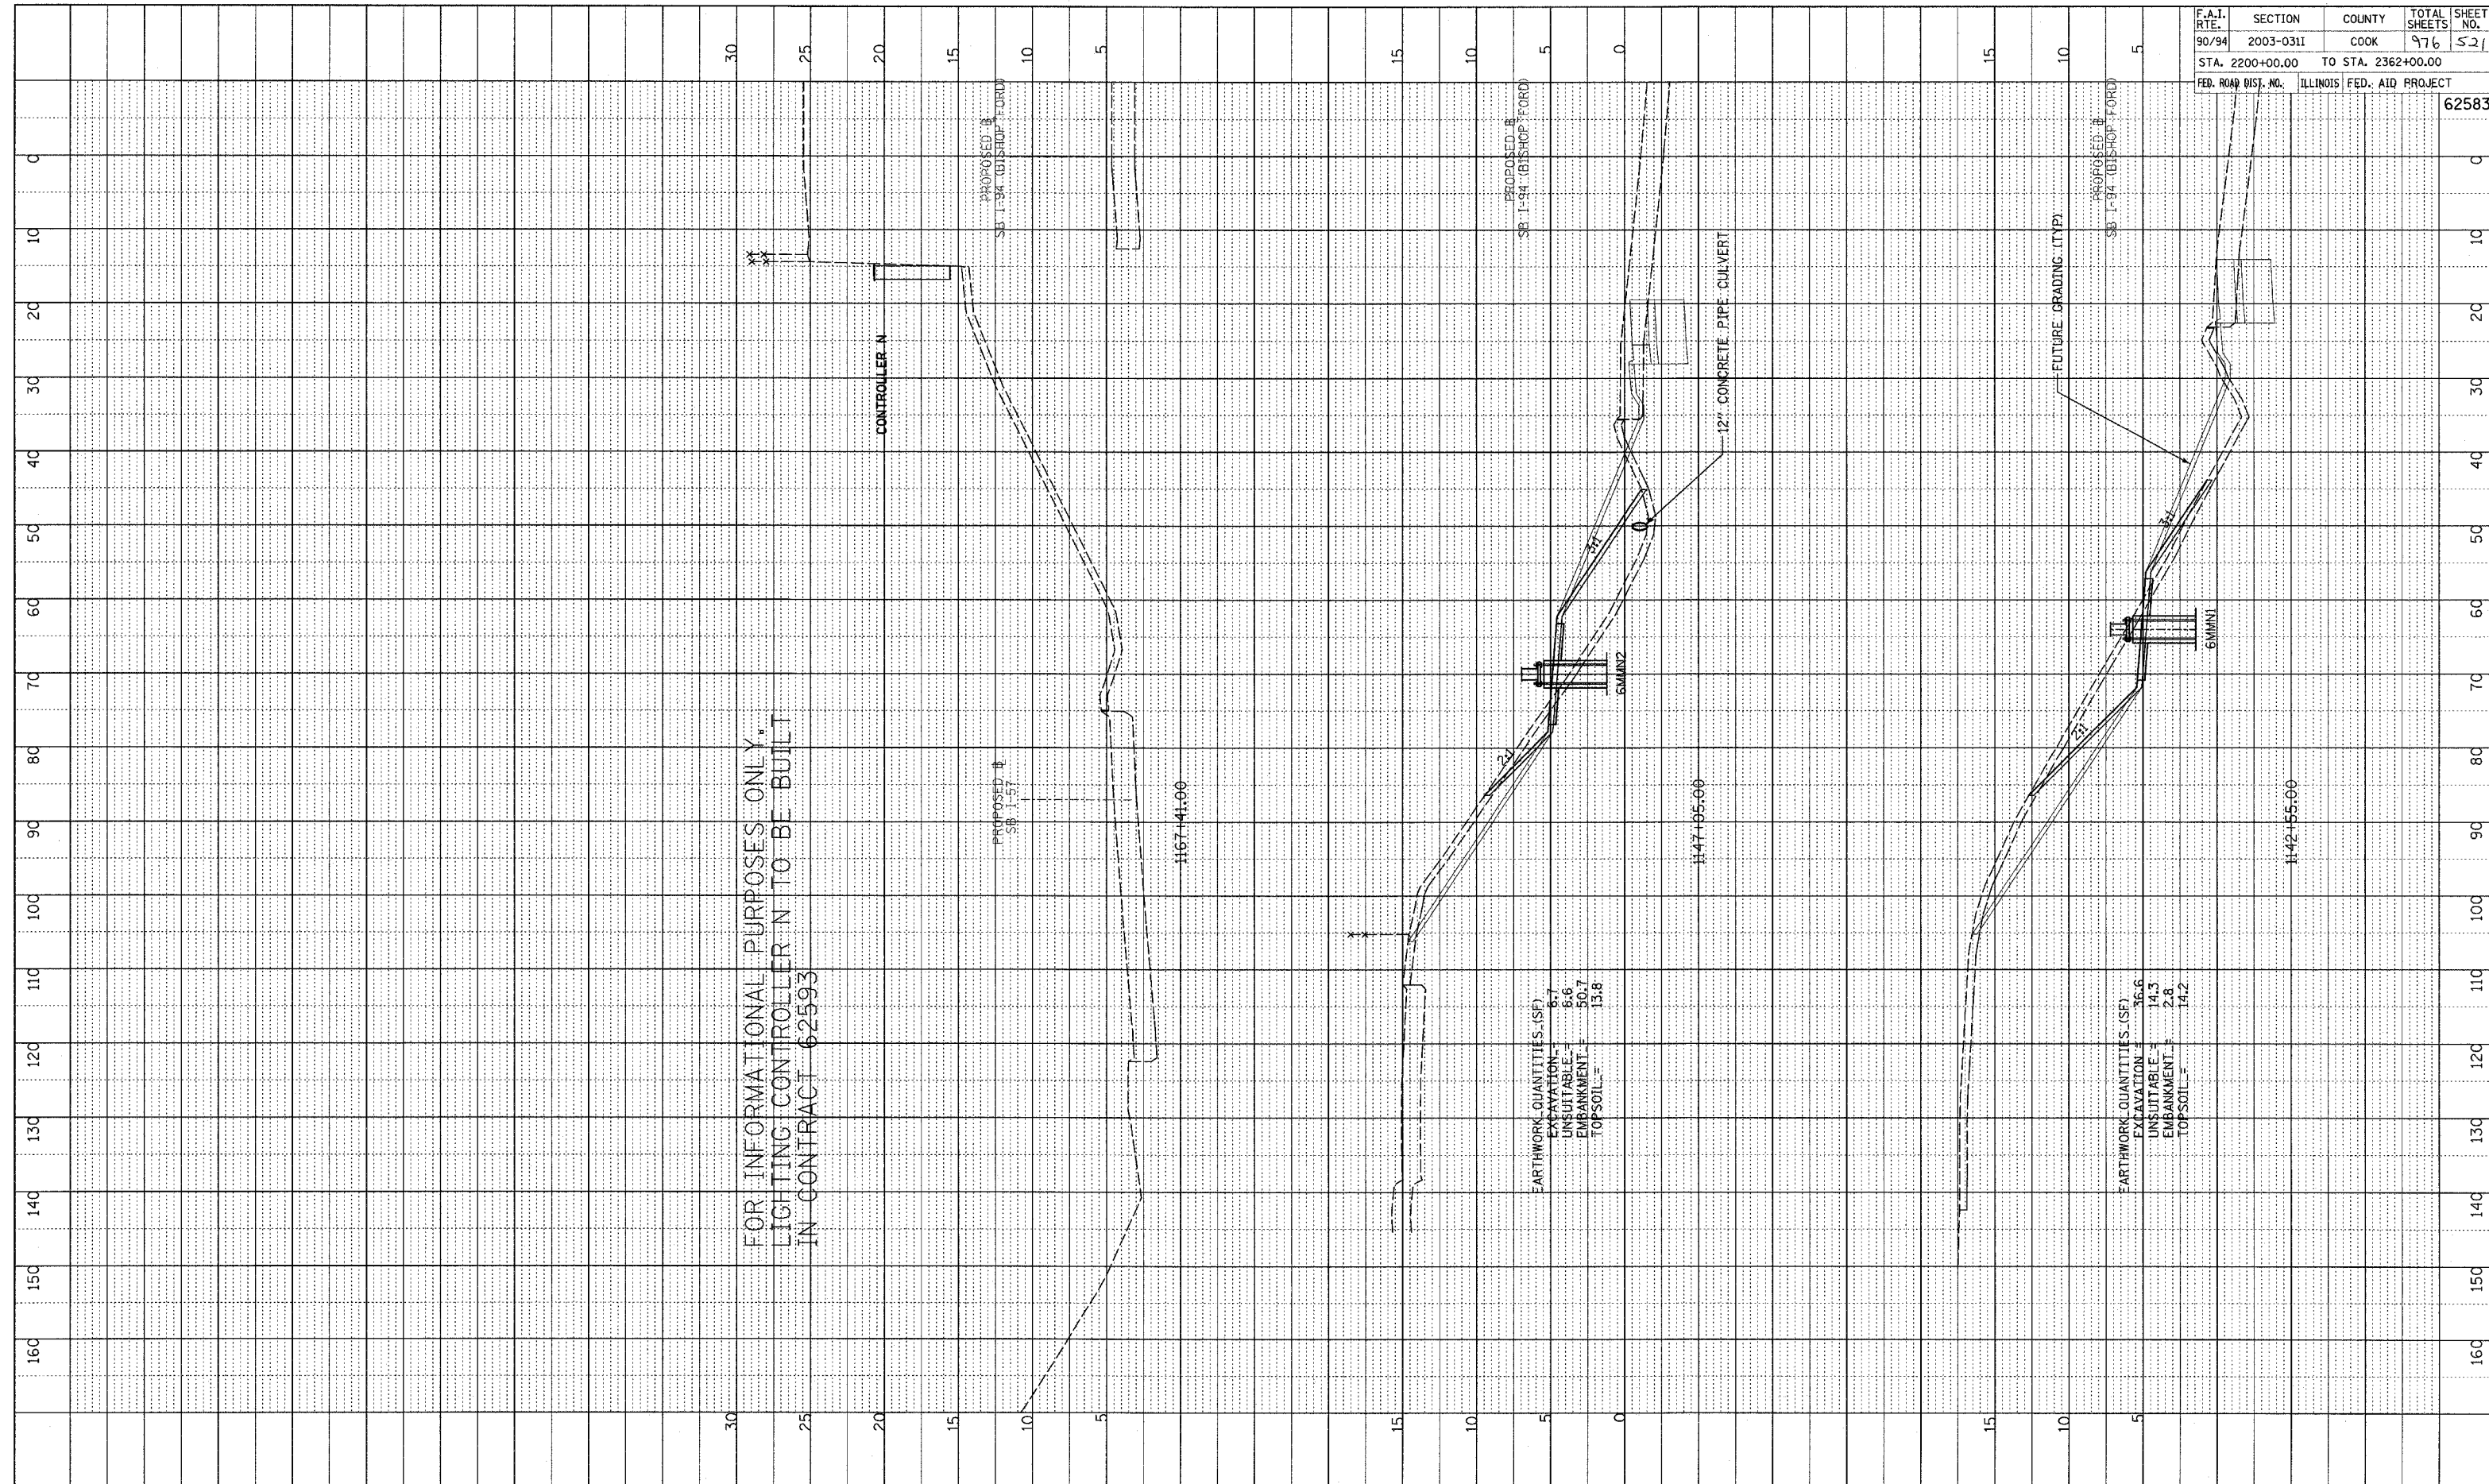


FOR INFORMATIONAL PURPOSES ONLY,
 LIGHTING CONTROLLER N TO BE BUILT
 IN CONTRACT 62593

EARTHWORK QUANTITIES (SF)
 EXCAVATION = 6.7
 UNSUITABLE = 6.6
 EMBANKMENT = 50.7
 TOPSOIL = 13.8

EARTHWORK QUANTITIES (SF)
 EXCAVATION = 36.6
 UNSUITABLE = 14.3
 EMBANKMENT = 2.8
 TOPSOIL = 14.2

TYLIN INTERNATIONAL

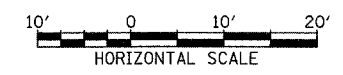

SB I-94 (BISHOP FORD FREEWAY)
 STA. 1142+55 TO 1167+41