




SUBMITTED
 CHECKED
 DATE
 NO.

NOTE BOOK
 B.M. NOTED
 STRUCTURE NOTATIONS CRND

F.A.I. RTE.	SECTION	COUNTY	TOTAL SHEETS	SHEET NO.
90/94	2003-0311	COOK	976	522
STA. 2200+00.00		TO STA. 2362+00.00		
FED. ROAD DIST. NO.		ILLINOIS FED. AID PROJECT		
		62583		

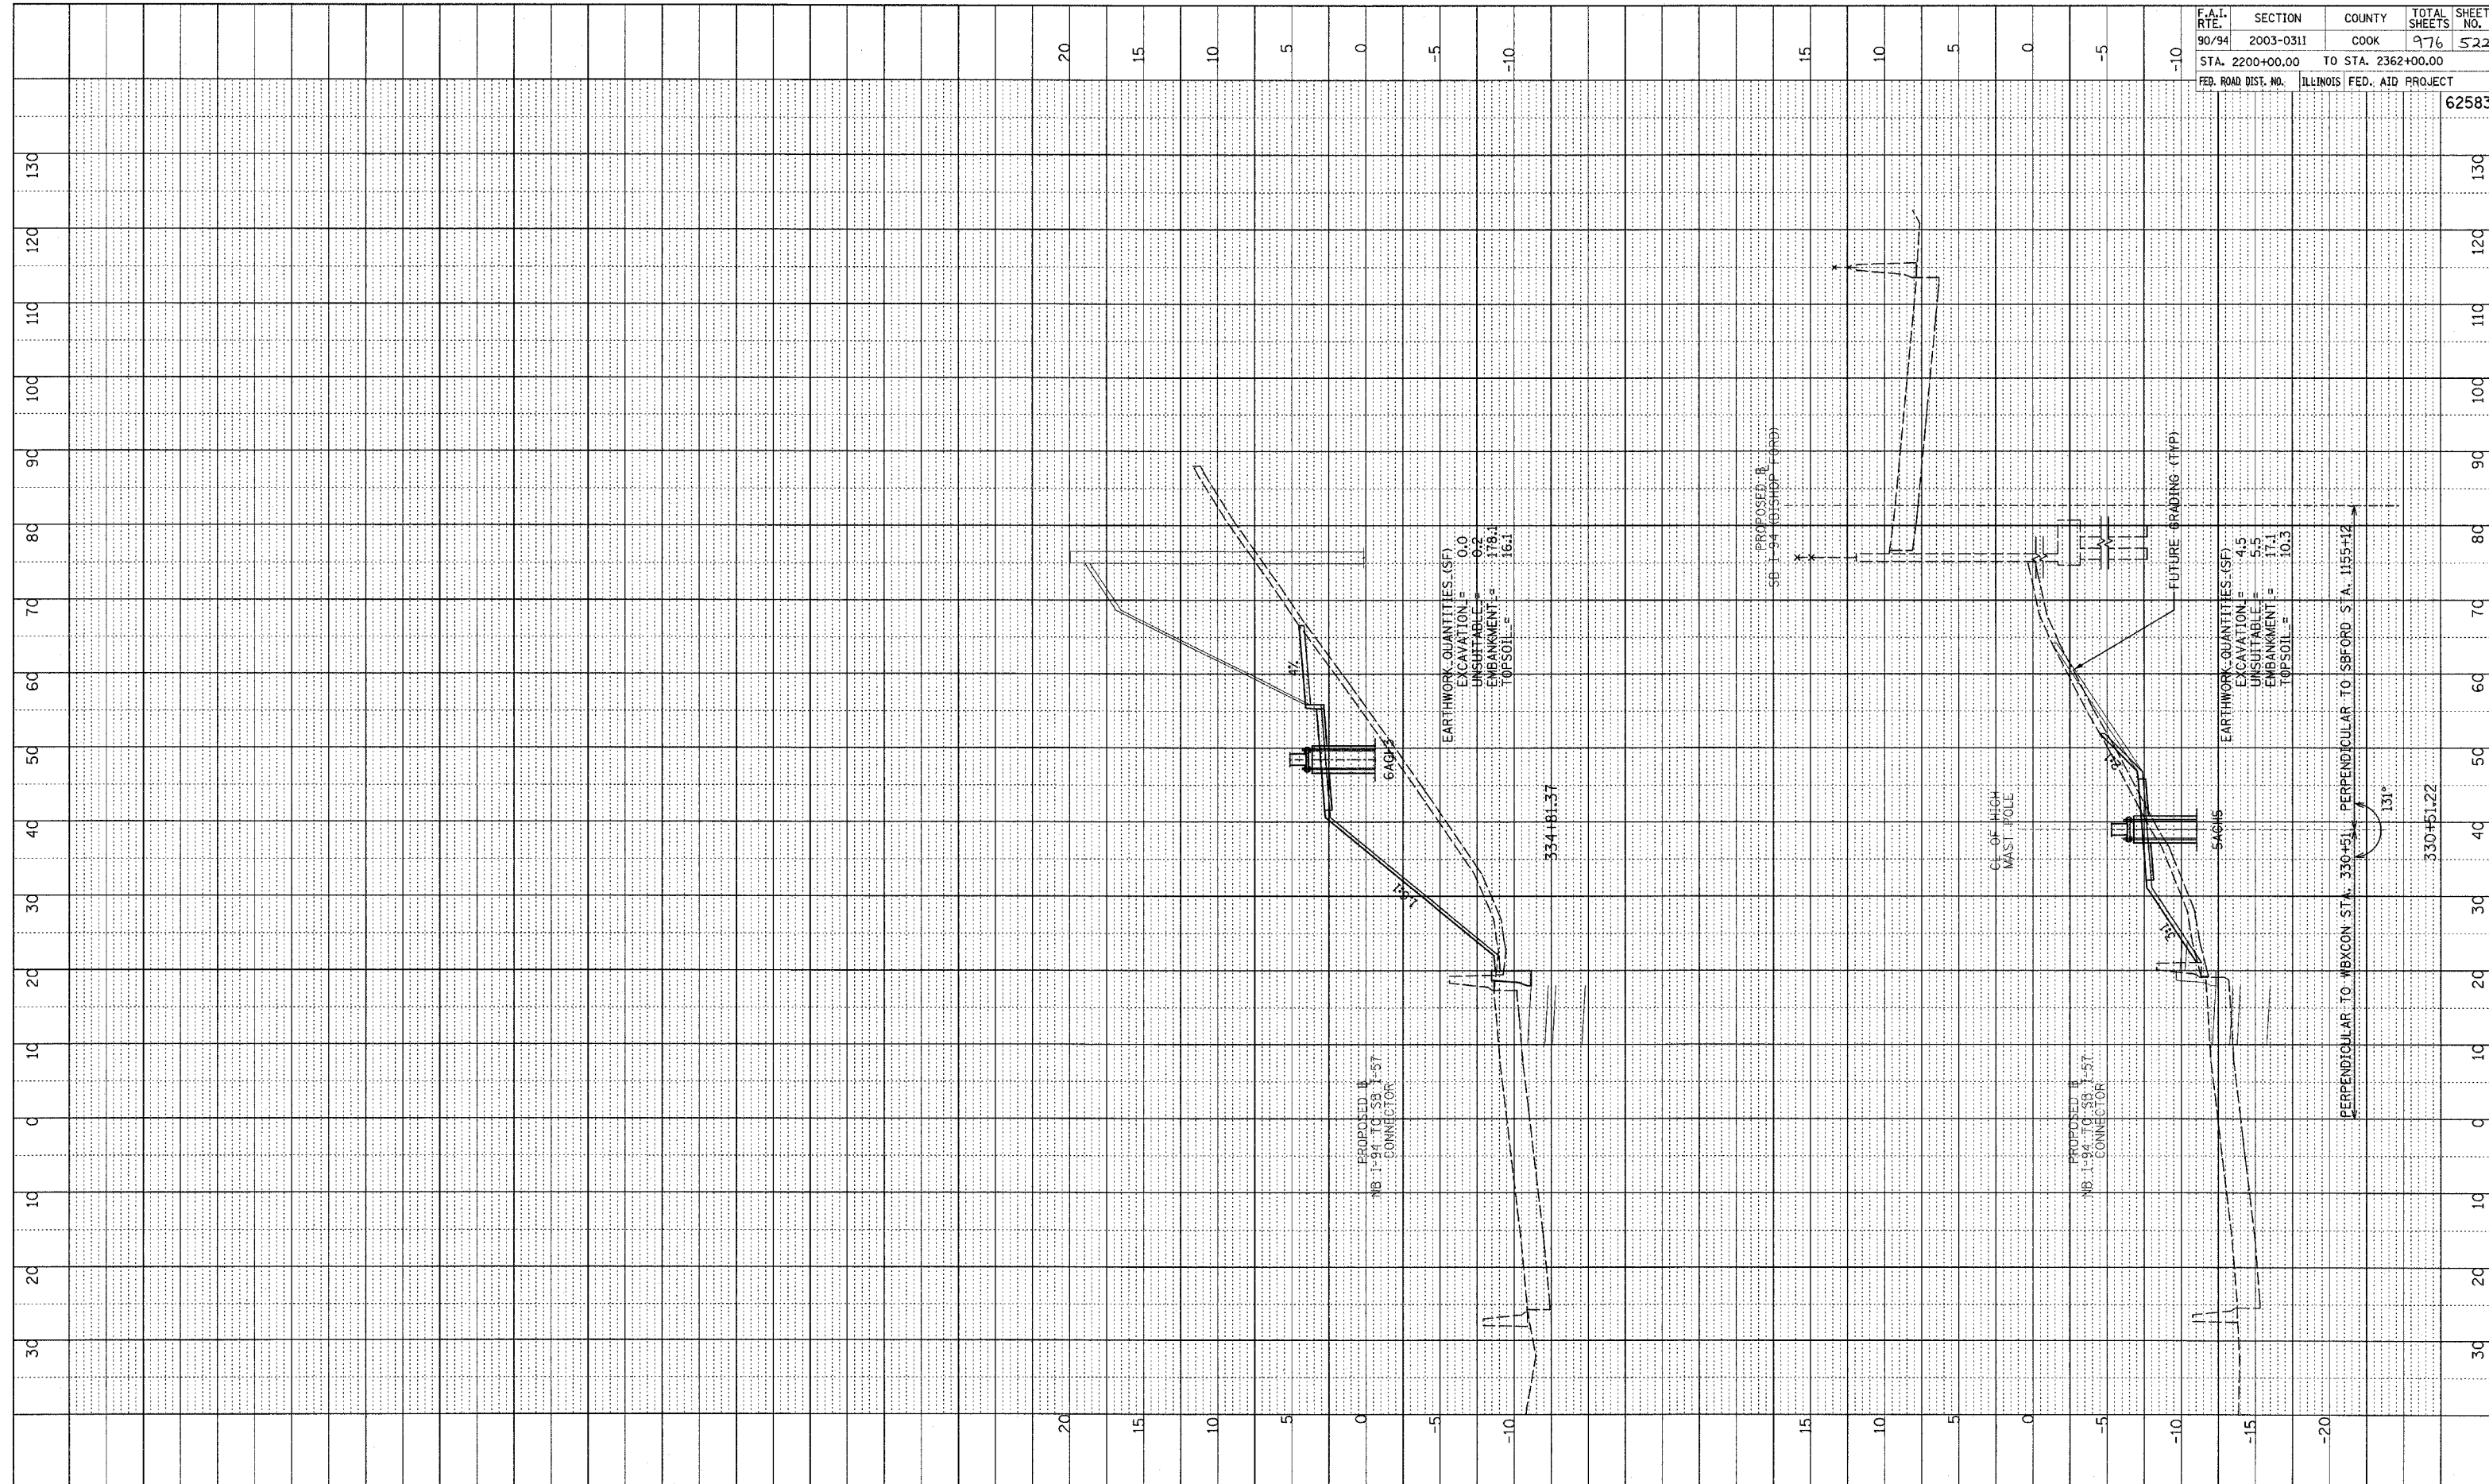

TYLIN INTERNATIONAL

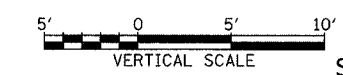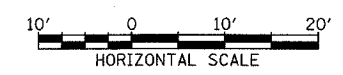

NB I-94 TO SB I-57 CONNECTOR
STA. 330+51.22 TO STA. 334+81.37