


FINAL SURVEY
 NO. _____
 DATE _____
 BY _____
 ORIGINAL SURVEY
 NO. _____
 DATE _____
 BY _____

ORIGINAL SURVEY
 NO. _____
 DATE _____
 BY _____
 ORIGINAL SURVEY
 NO. _____
 DATE _____
 BY _____

F.A.I. RTE.	SECTION	COUNTY	TOTAL SHEETS	SHEET NO.
90/94	2003-0311	COOK	976	574
62583				
FED. ROAD DIST. NO. 1 ILLINOIS FED. AID PROJECT				

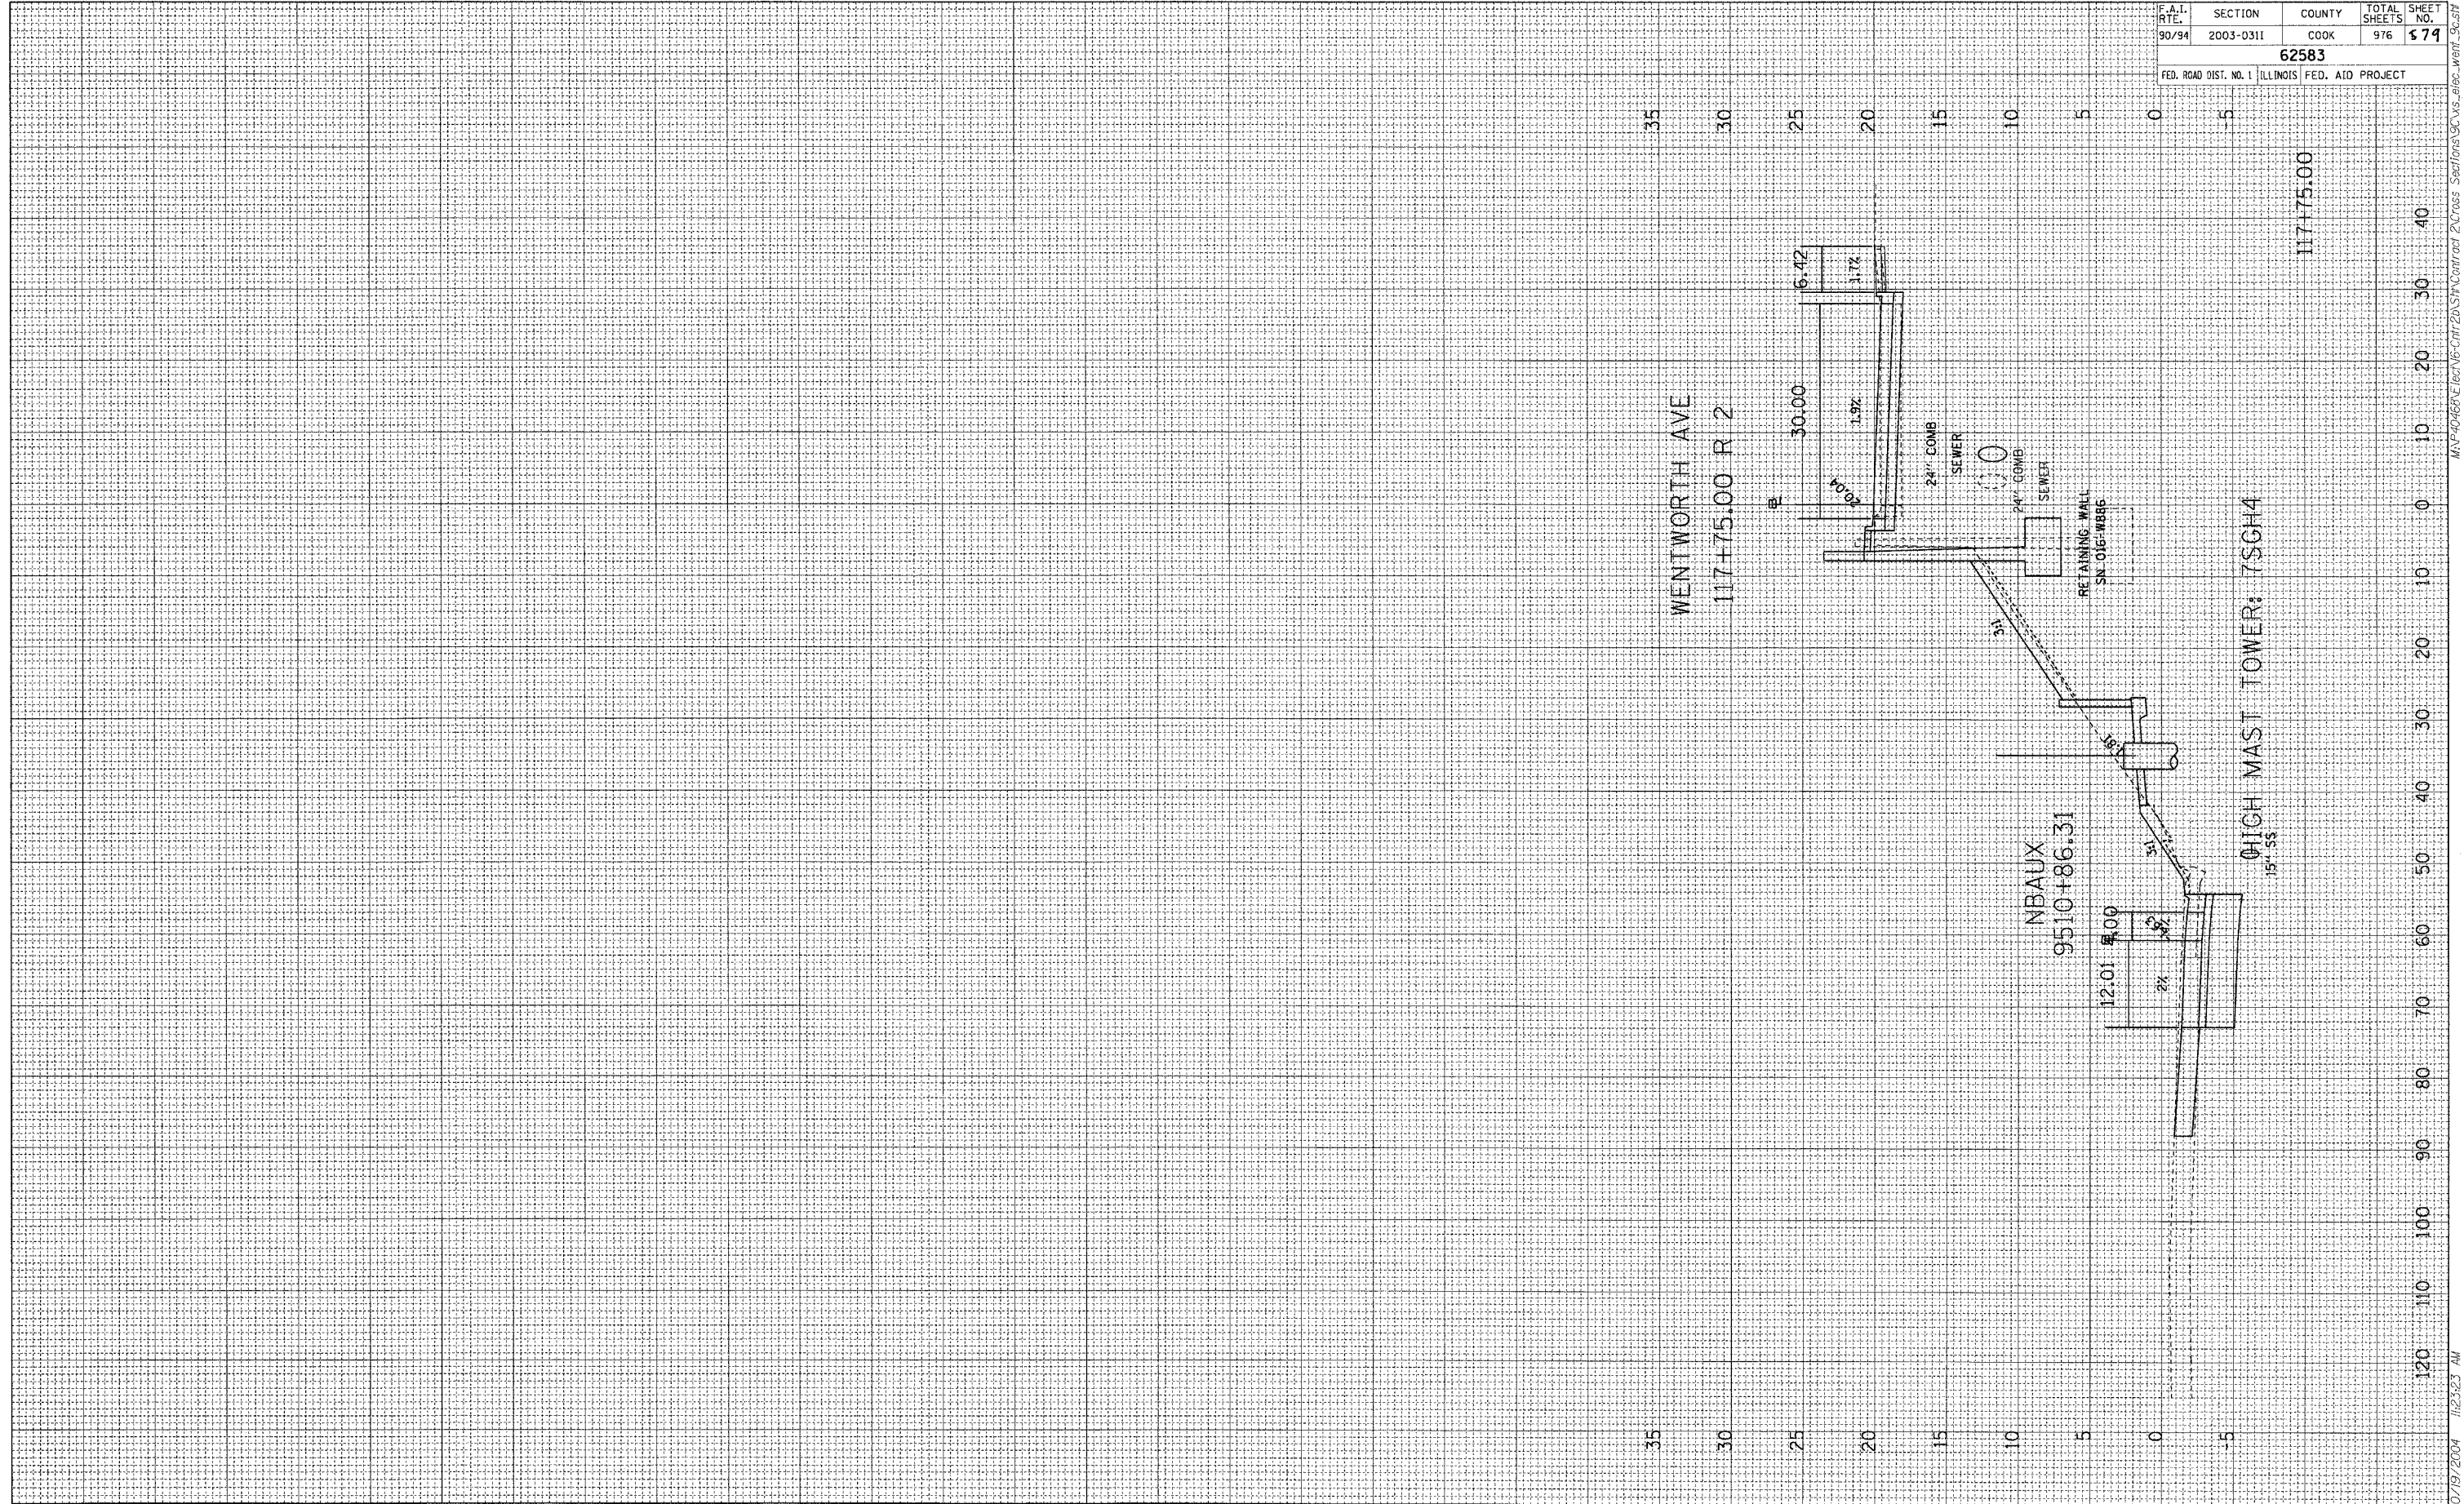

07/19/2004 11:25:23 AM MAP-10465-1.ctb V:\6-CIT-20\5TH Contract 2\Cross Sections\CS_Vis_Elec_Went_90.ctb