


PROFILE SUBMITTED BY DATE
 PLOTTED REVISIONS
 NOTE BOOK NO. DRAWING NO. DATE
 STRUCTURE NOTATION UP/DN

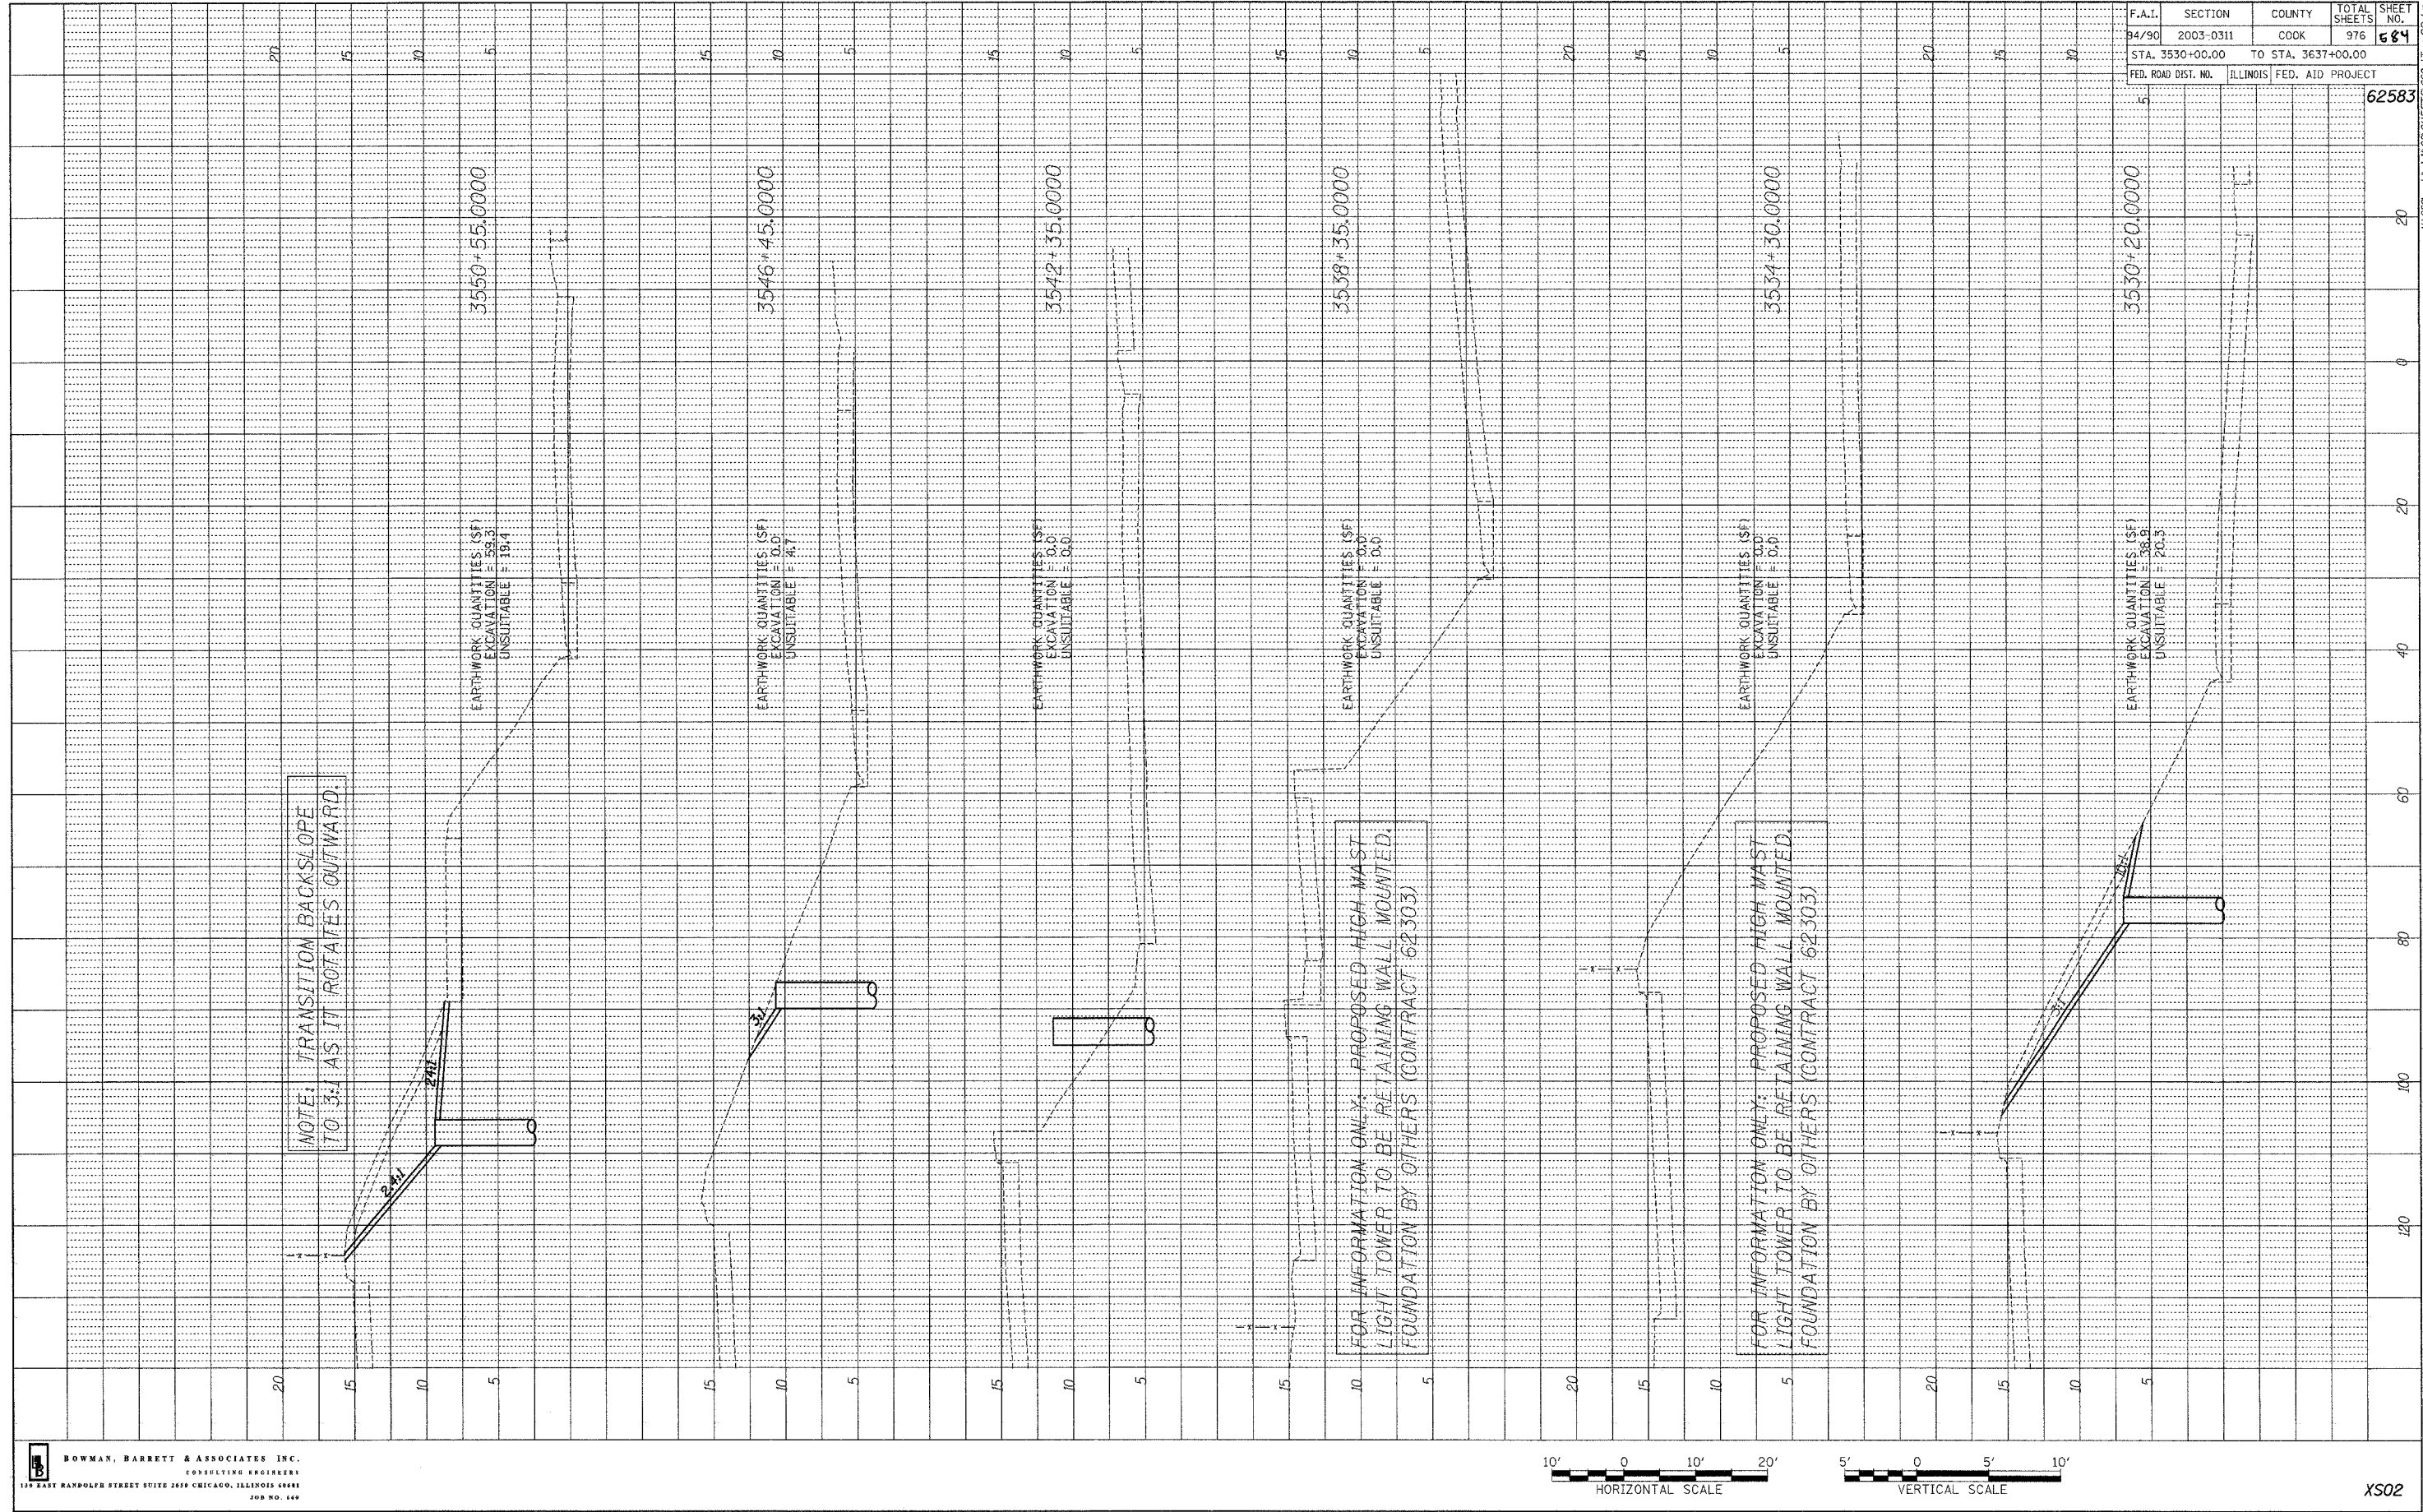

BOWMAN, BARRETT & ASSOCIATES INC.
 CONSULTING ENGINEERS
 139 EAST RANDOLPH STREET SUITE 2619 CHICAGO, ILLINOIS 60601
 JOB NO. 649

F.A.I.	SECTION	COUNTY	TOTAL SHEETS	SHEET NO.
94/90	2003-0311	COOK	976	684
STA. 3530+00.00		TO STA. 3637+00.00		
FED. ROAD DIST. NO.	ILLINOIS	FED. AID PROJECT		
		62583		

XS02

10/15/2004 2:55:00 PM

\\1680\0000\GAMES\SHEETS\662.LT cas.Baig