




PROFILE DRAWING BY DATE
 NOTED CHECKED
 NOTE BOOK DRAWN BY
 NO. STRUCTURE NOTATION CIPID

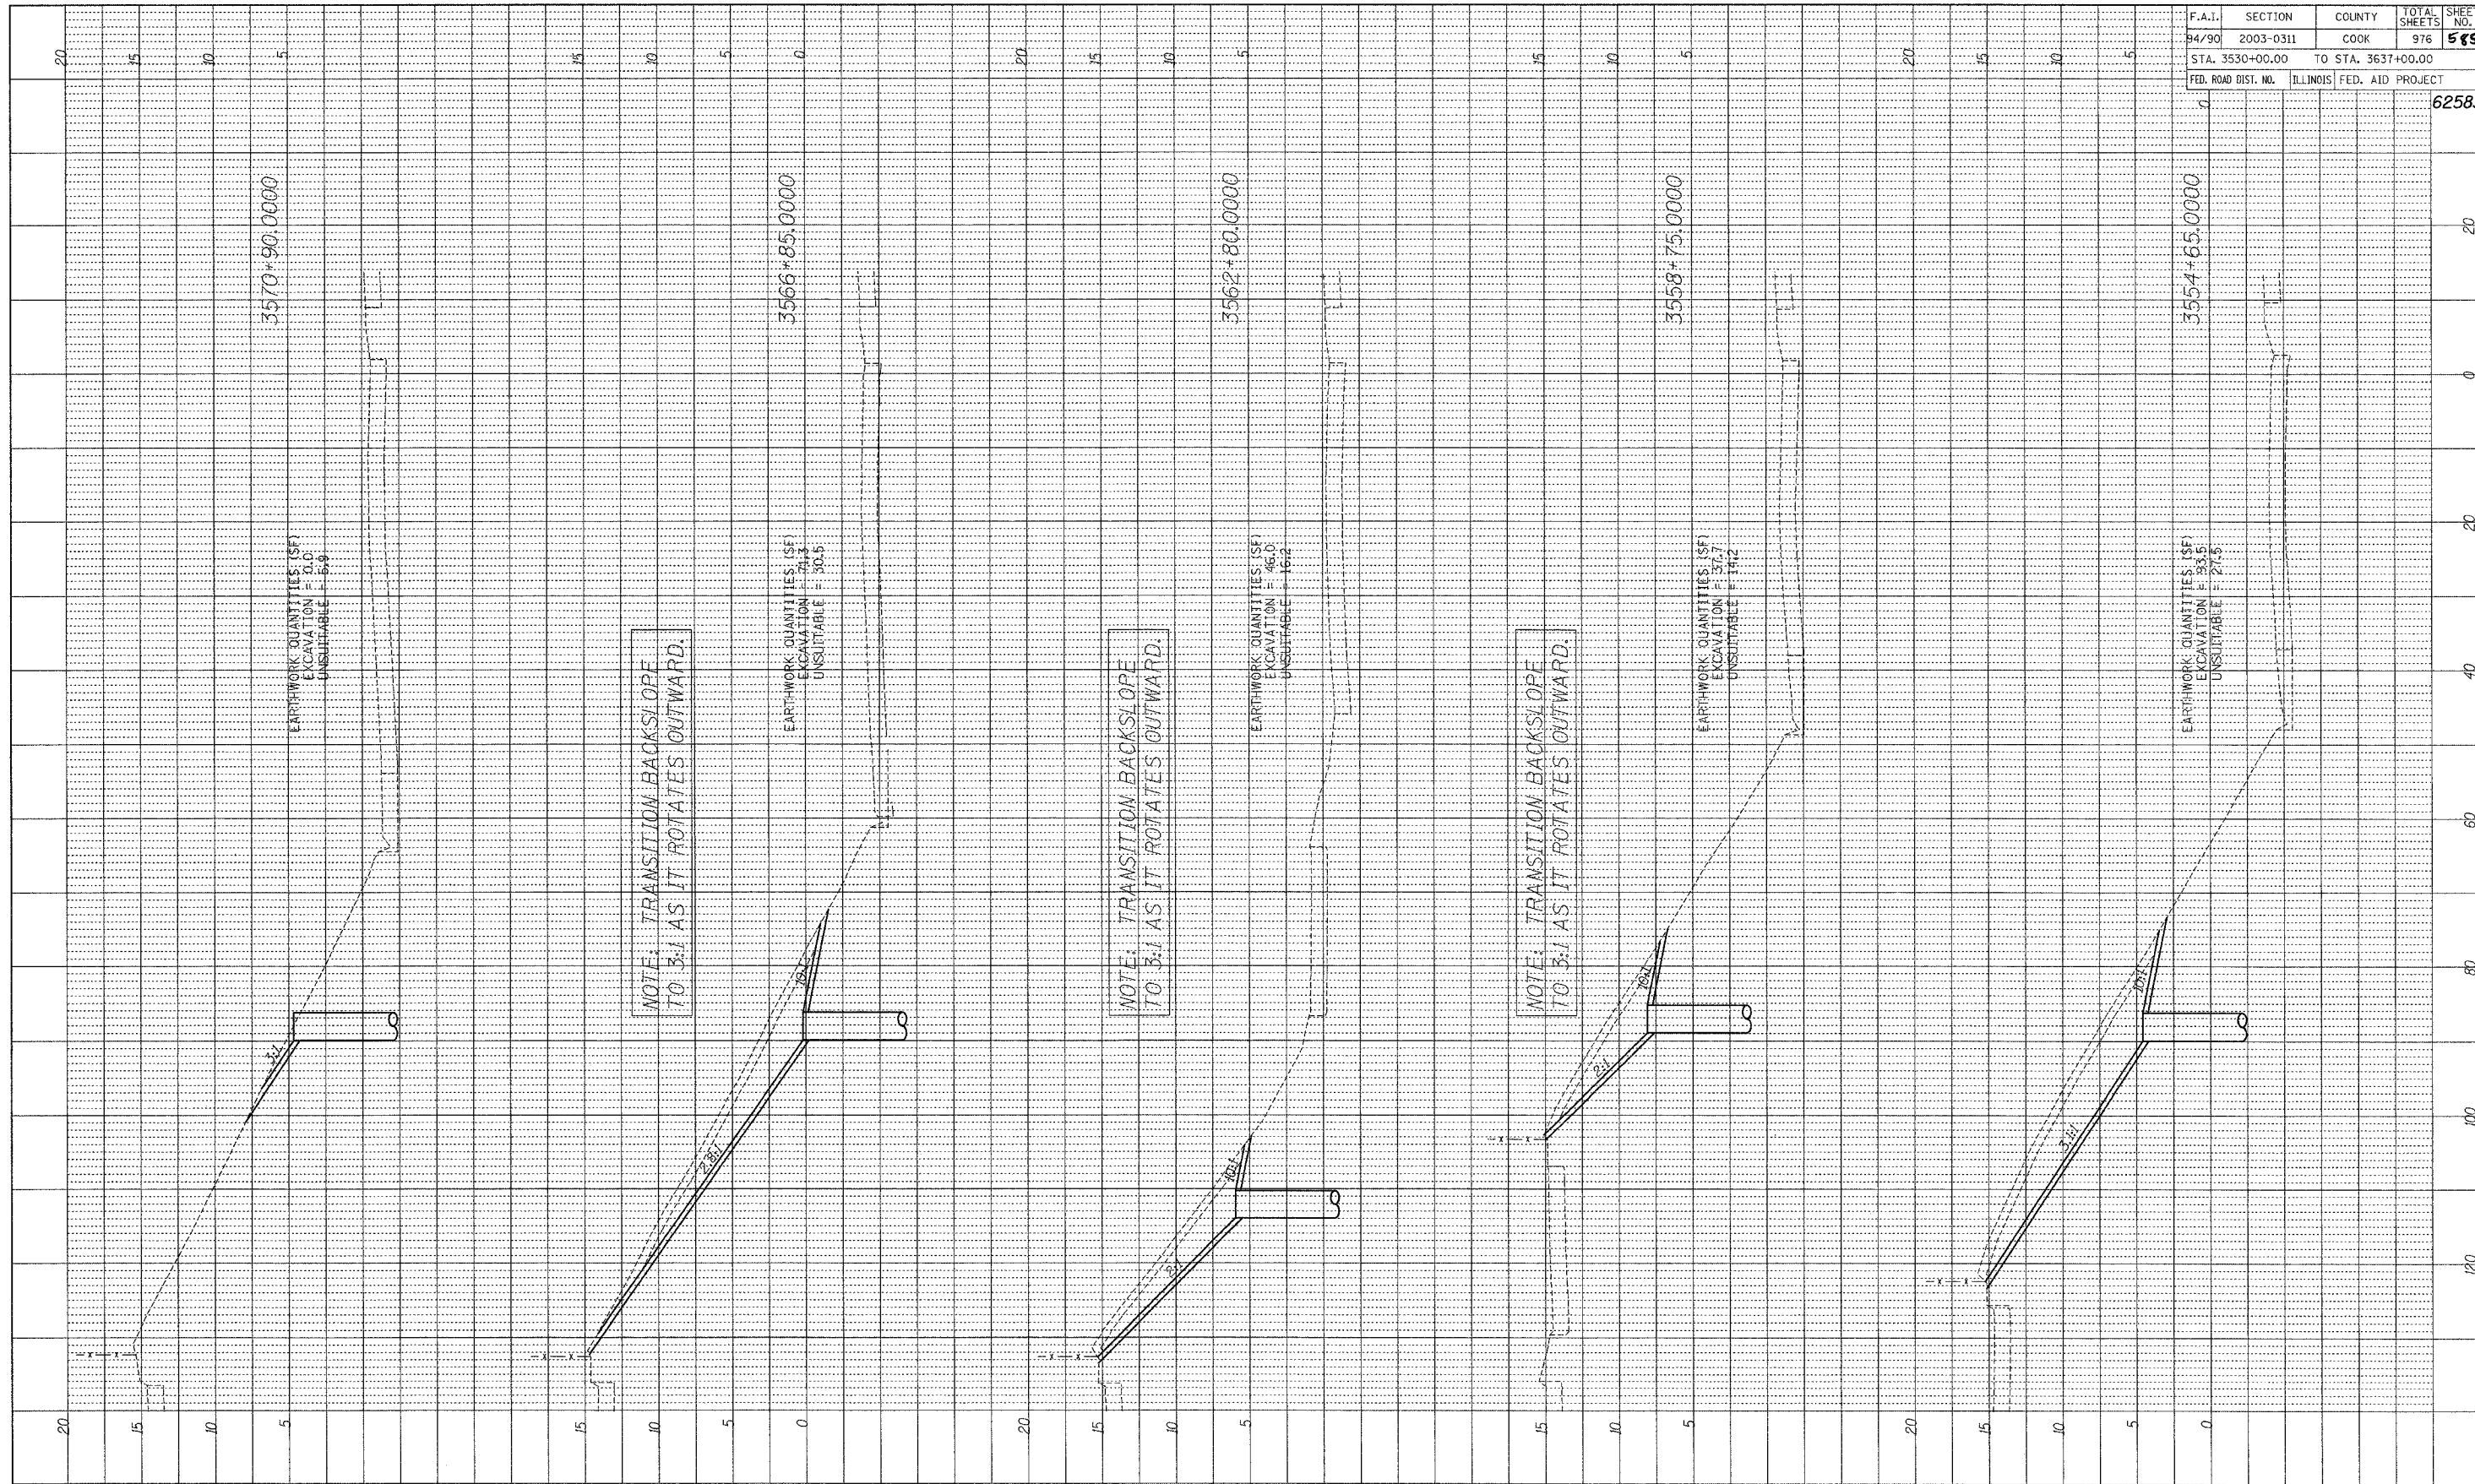

F.A.I.	SECTION	COUNTY	TOTAL SHEETS	SHEET NO.
94/90	2003-0311	COOK	976	585
STA. 3530+00.00		TO STA. 3637+00.00		
FED. ROAD DIST. NO.		ILLINOIS FED. AID PROJECT		

62583

BOWMAN, BARRETT & ASSOCIATES INC.
 CONSULTING ENGINEERS
 177 EAST RANDOLPH STREET SUITE 309 CHICAGO, ILLINOIS 60601
 JOB NO. 649

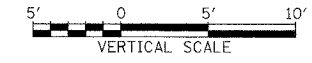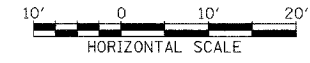

XS03

10/15/2004 2:55:36 PM