
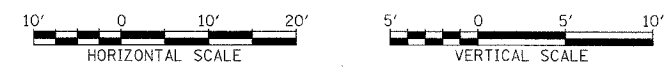


|           |             |          |      |
|-----------|-------------|----------|------|
| PROFILE   | SUBMITTED   | BY       | DATE |
| NOTE BOOK | PLOTTED     |          |      |
|           | FROM RECORD |          |      |
|           | NO. NOTED   |          |      |
|           | STRUCTURE   | NOTATION | CHD  |

**BOWMAN, BARRETT & ASSOCIATES INC.**  
CONSULTING ENGINEERS  
330 EAST RANDOLPH STREET SUITE 2450 CHICAGO, ILLINOIS 60601  
JOB NO. 648

FOR INFORMATION ONLY: ALL CROSS SECTIONS ON THIS SHEET BY OTHERS (CONTRACT 62585)

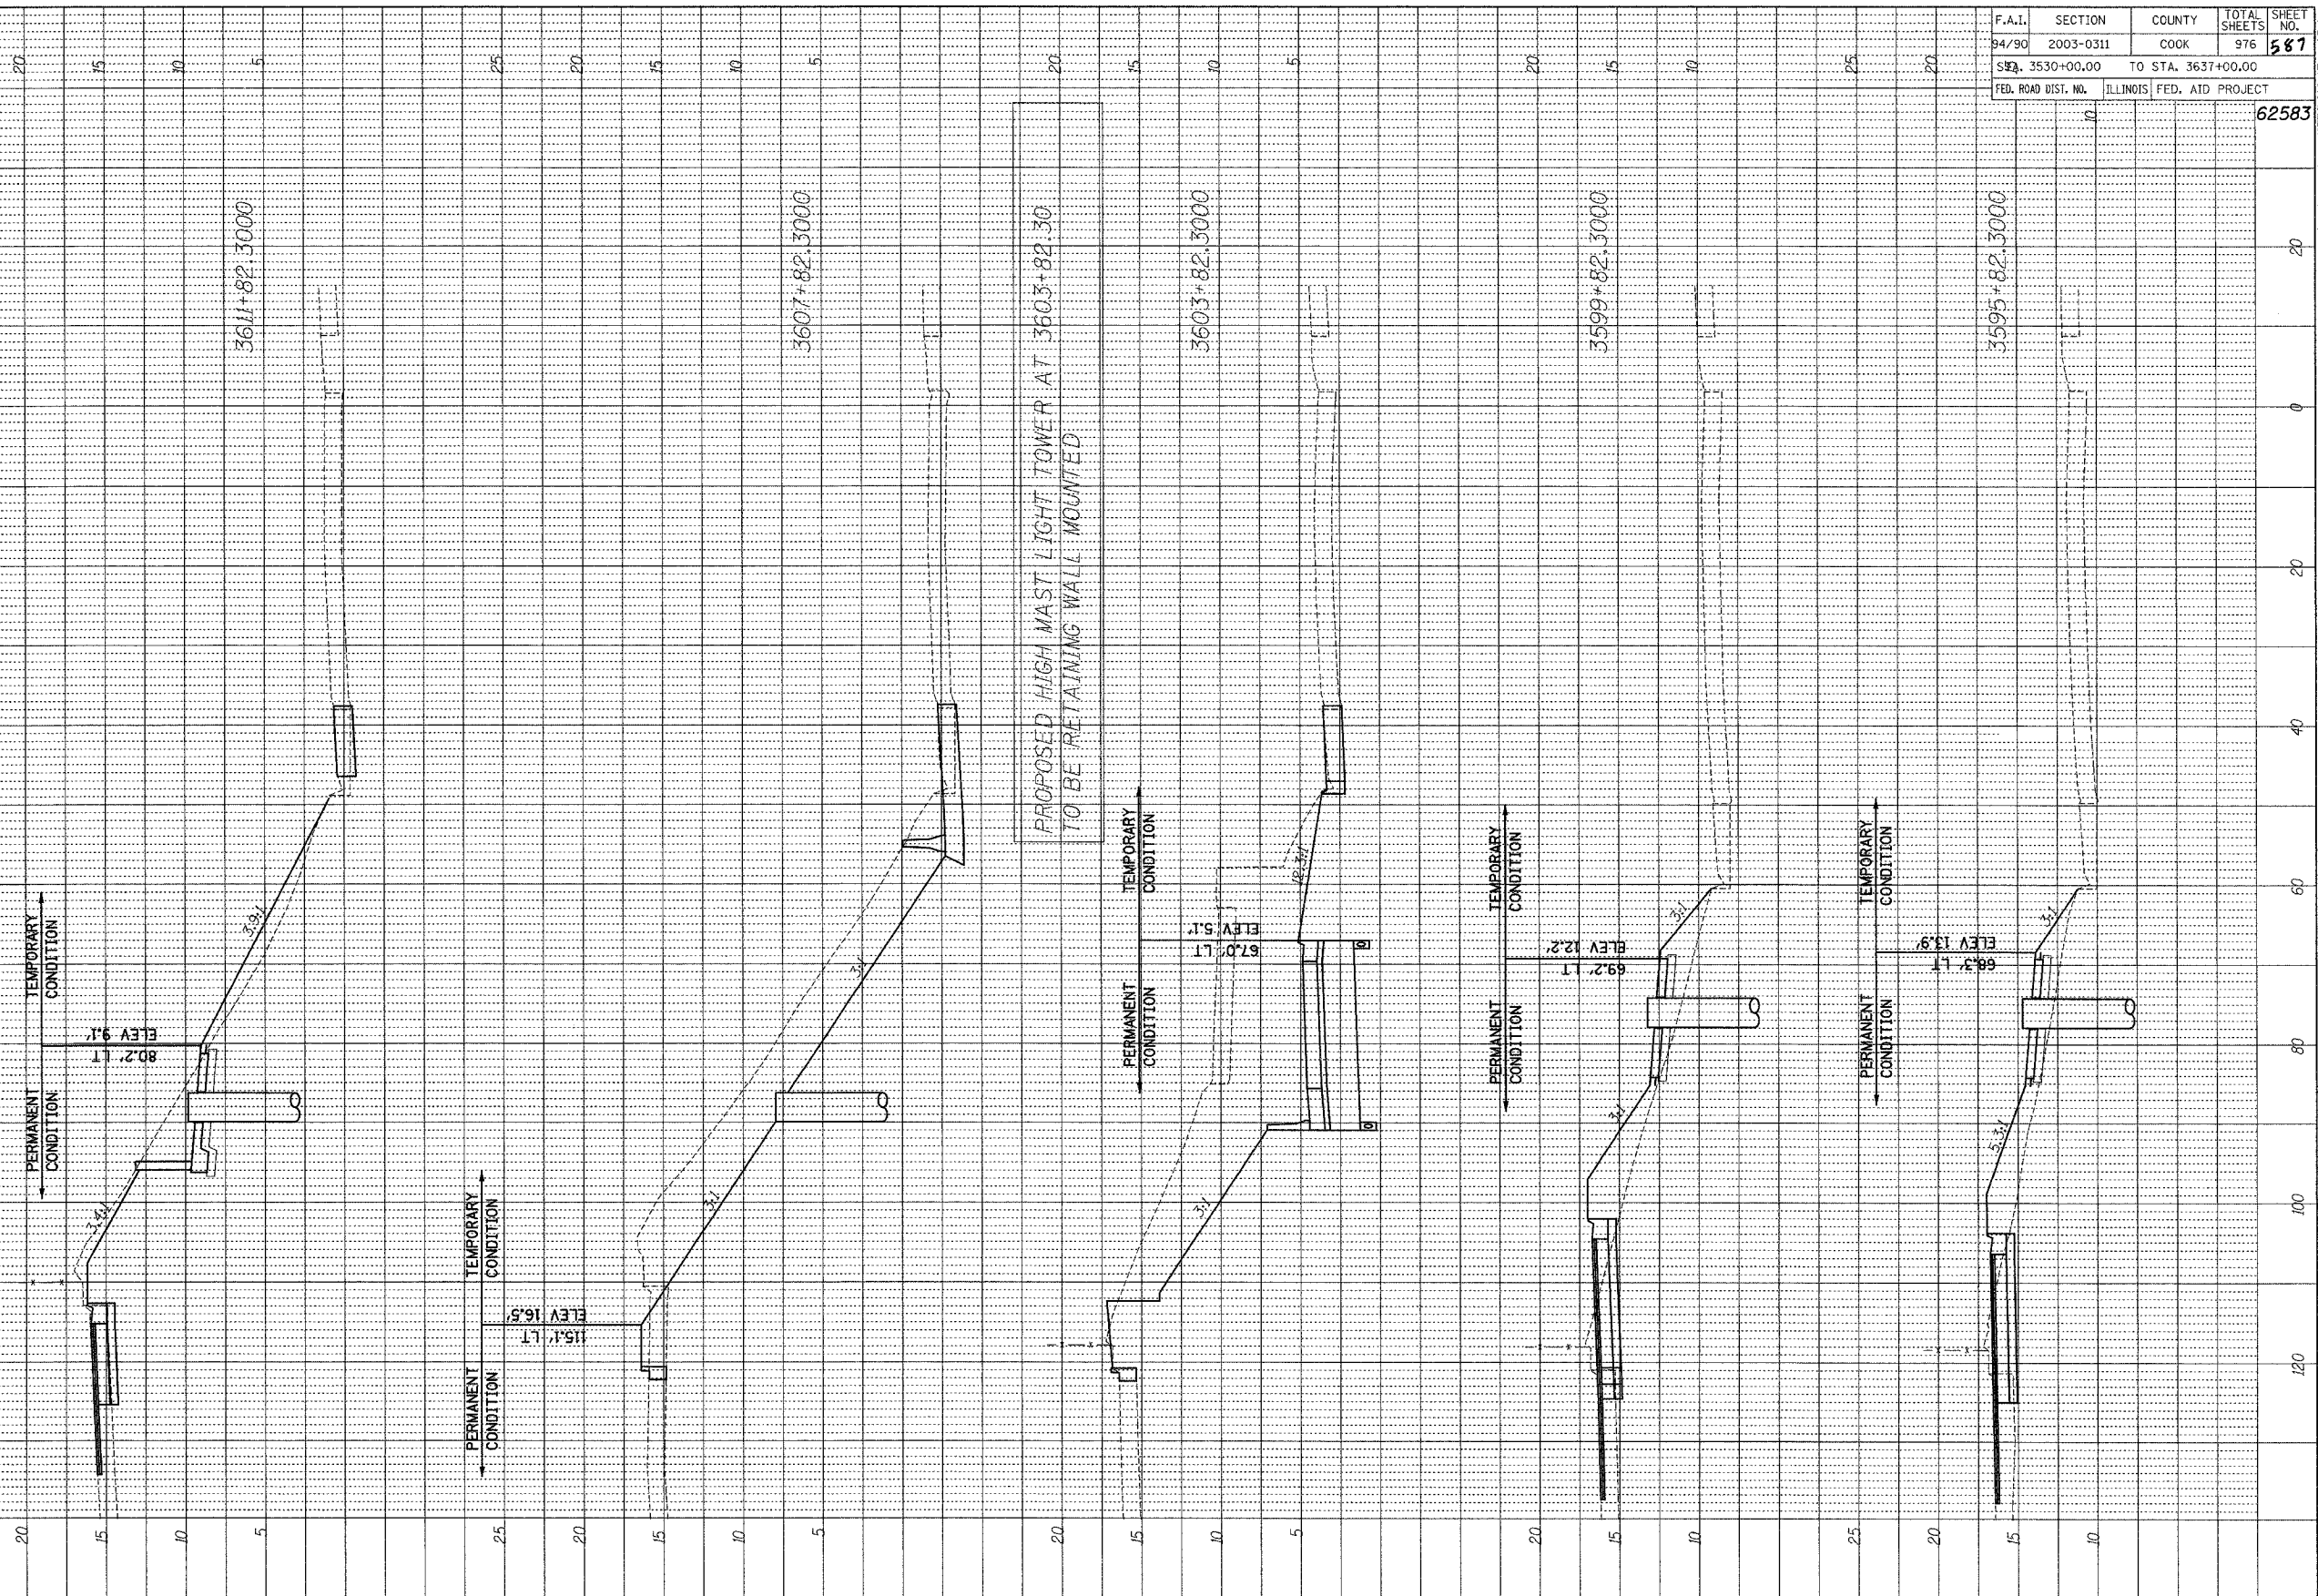

|                     |           |                           |              |           |
|---------------------|-----------|---------------------------|--------------|-----------|
| F.A.I.              | SECTION   | COUNTY                    | TOTAL SHEETS | SHEET NO. |
| 94/90               | 2003-0311 | COOK                      | 976          | 587       |
| STA. 3530+00.00     |           | TO STA. 3637+00.00        |              |           |
| FED. ROAD DIST. NO. |           | ILLINOIS FED. AID PROJECT |              | 62583     |