


PROFILE	REVISION	DATE
NO.	BY	
NOTE BOOK	DATE CHECKED	
NO.	STRUCTURE	NOTATION

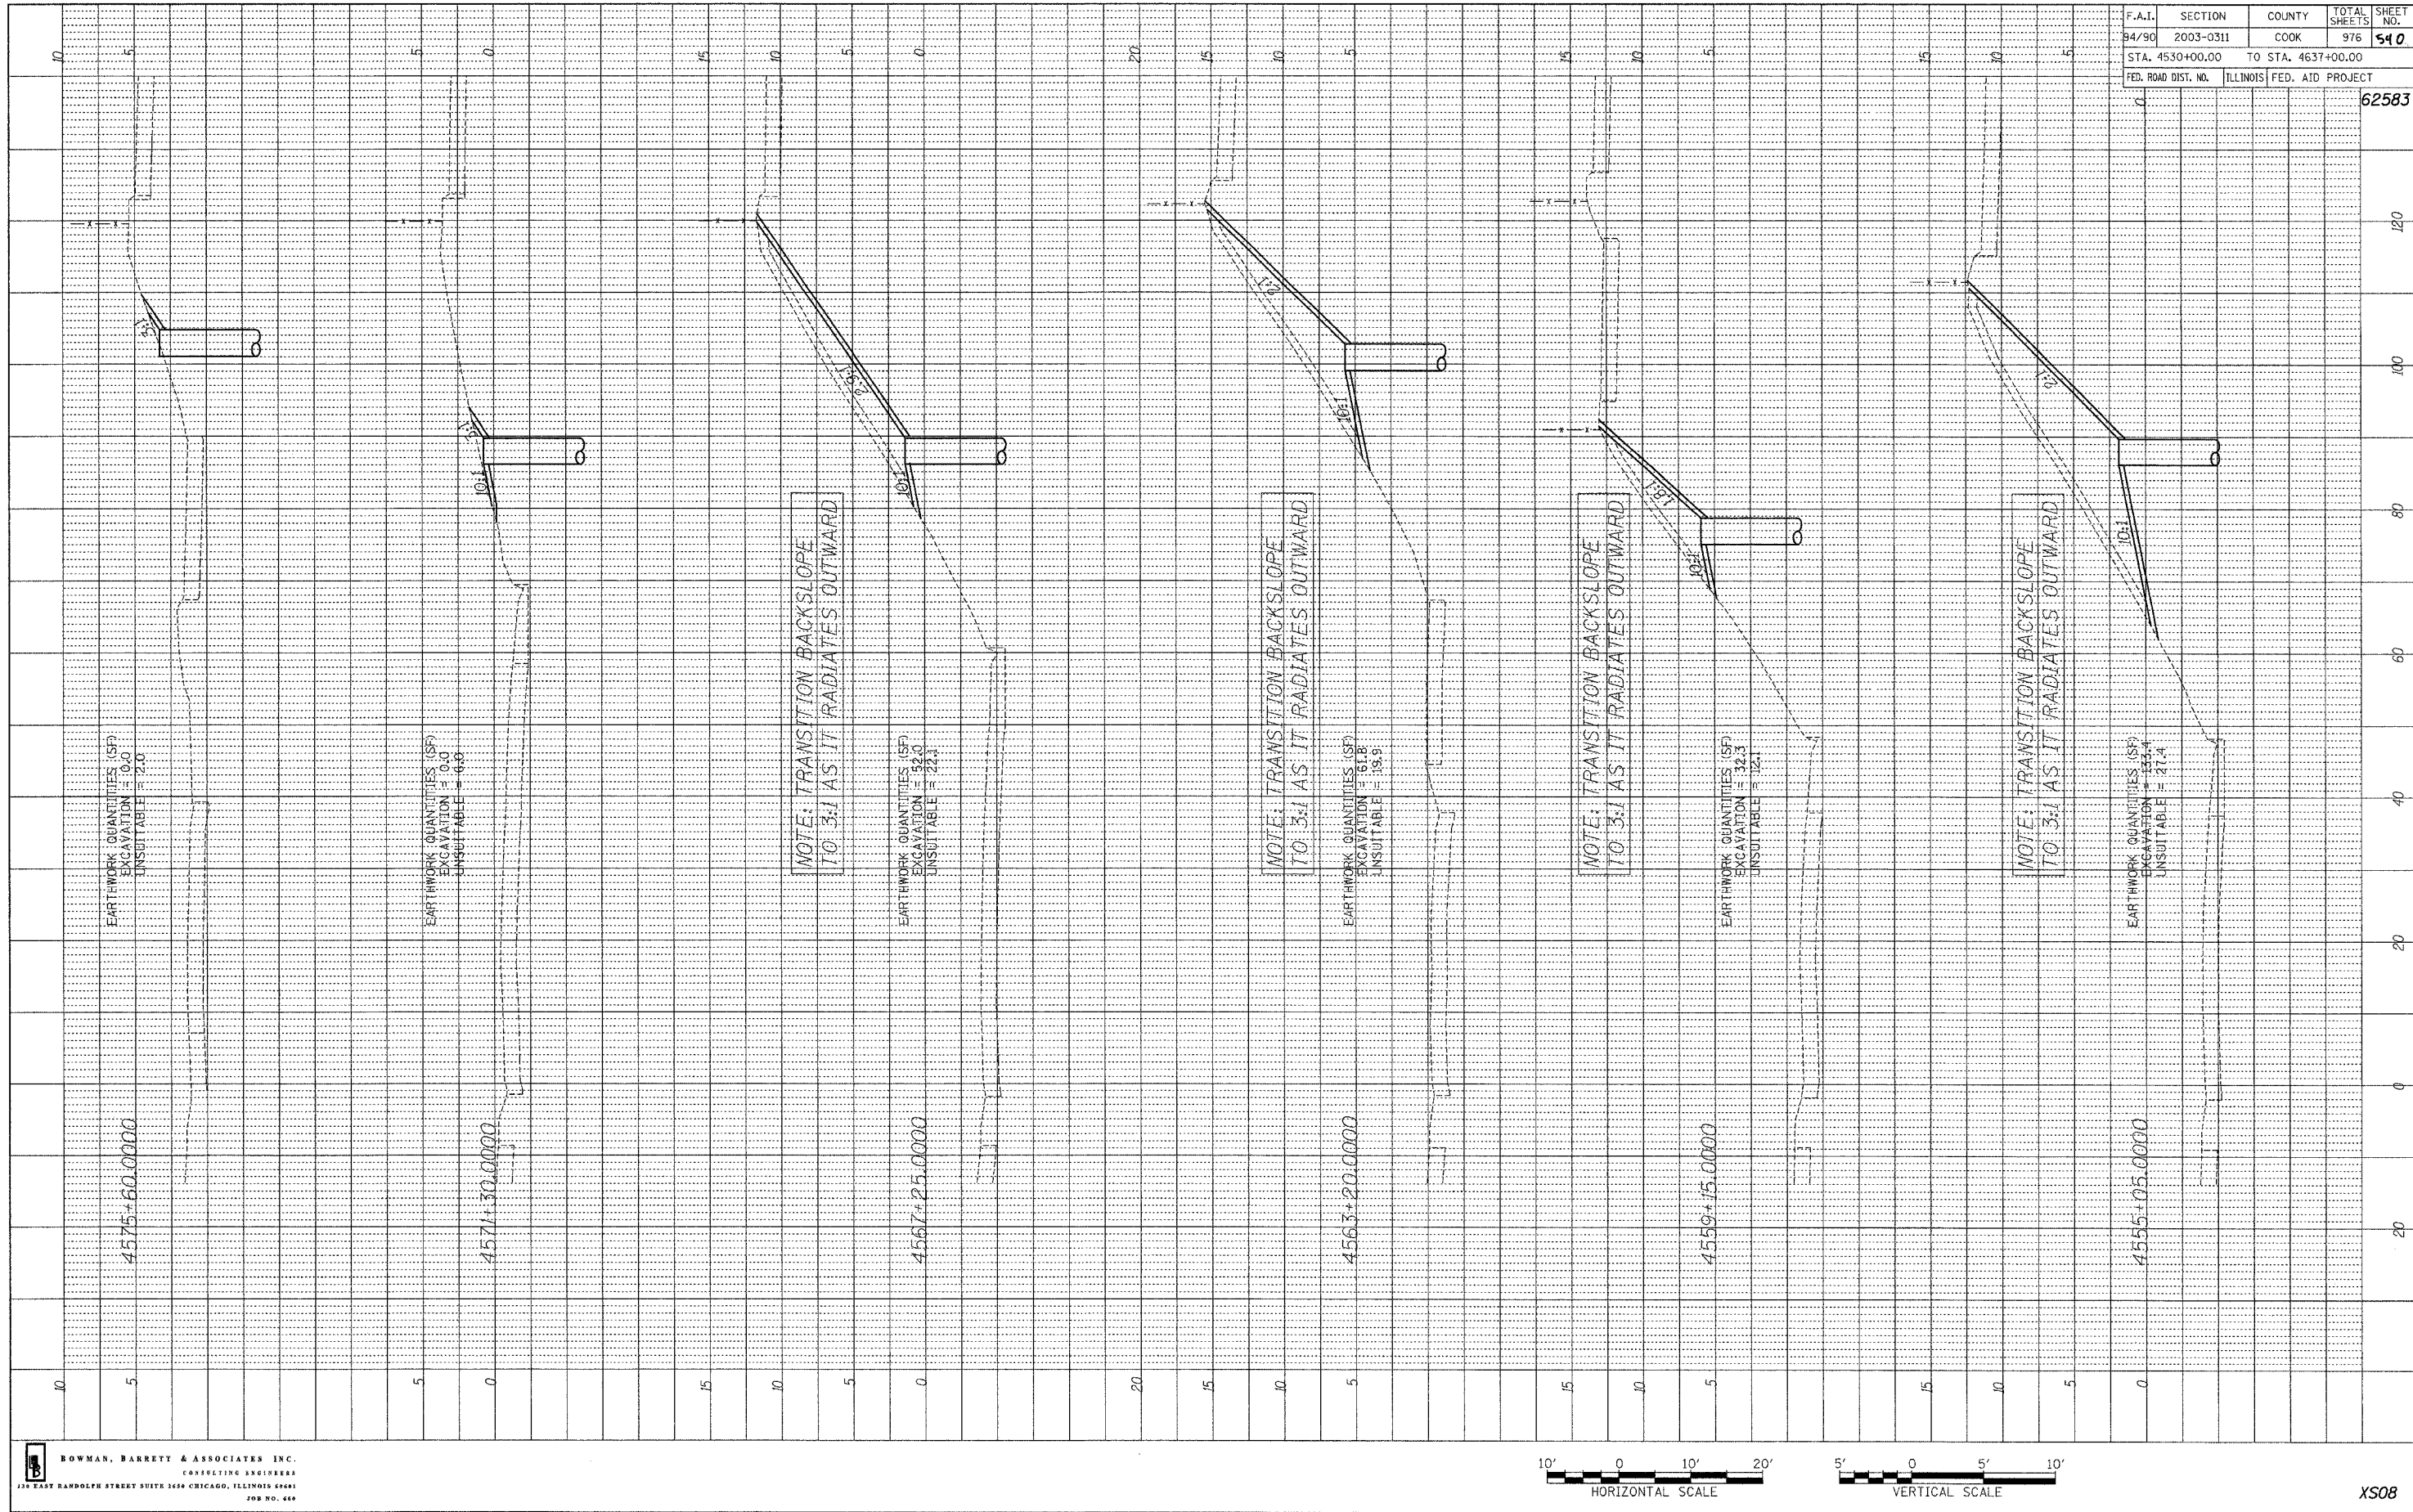

BOWMAN, BARRETT & ASSOCIATES INC.
 CONSULTING ENGINEERS
 116 EAST RANDOLPH STREET SUITE 1654 CHICAGO, ILLINOIS 60601
 312.467.4444

F.A.I.	SECTION	COUNTY	TOTAL SHEETS	SHEET NO.
94/90	2003-0311	COOK	976	540
STA. 4530+00.00	TO STA. 4637+00.00			
FED. ROAD DIST. NO.	ILLINOIS	FED. AID PROJECT		
			62583	

XS08

10/15/2004 3:34:40 PM