

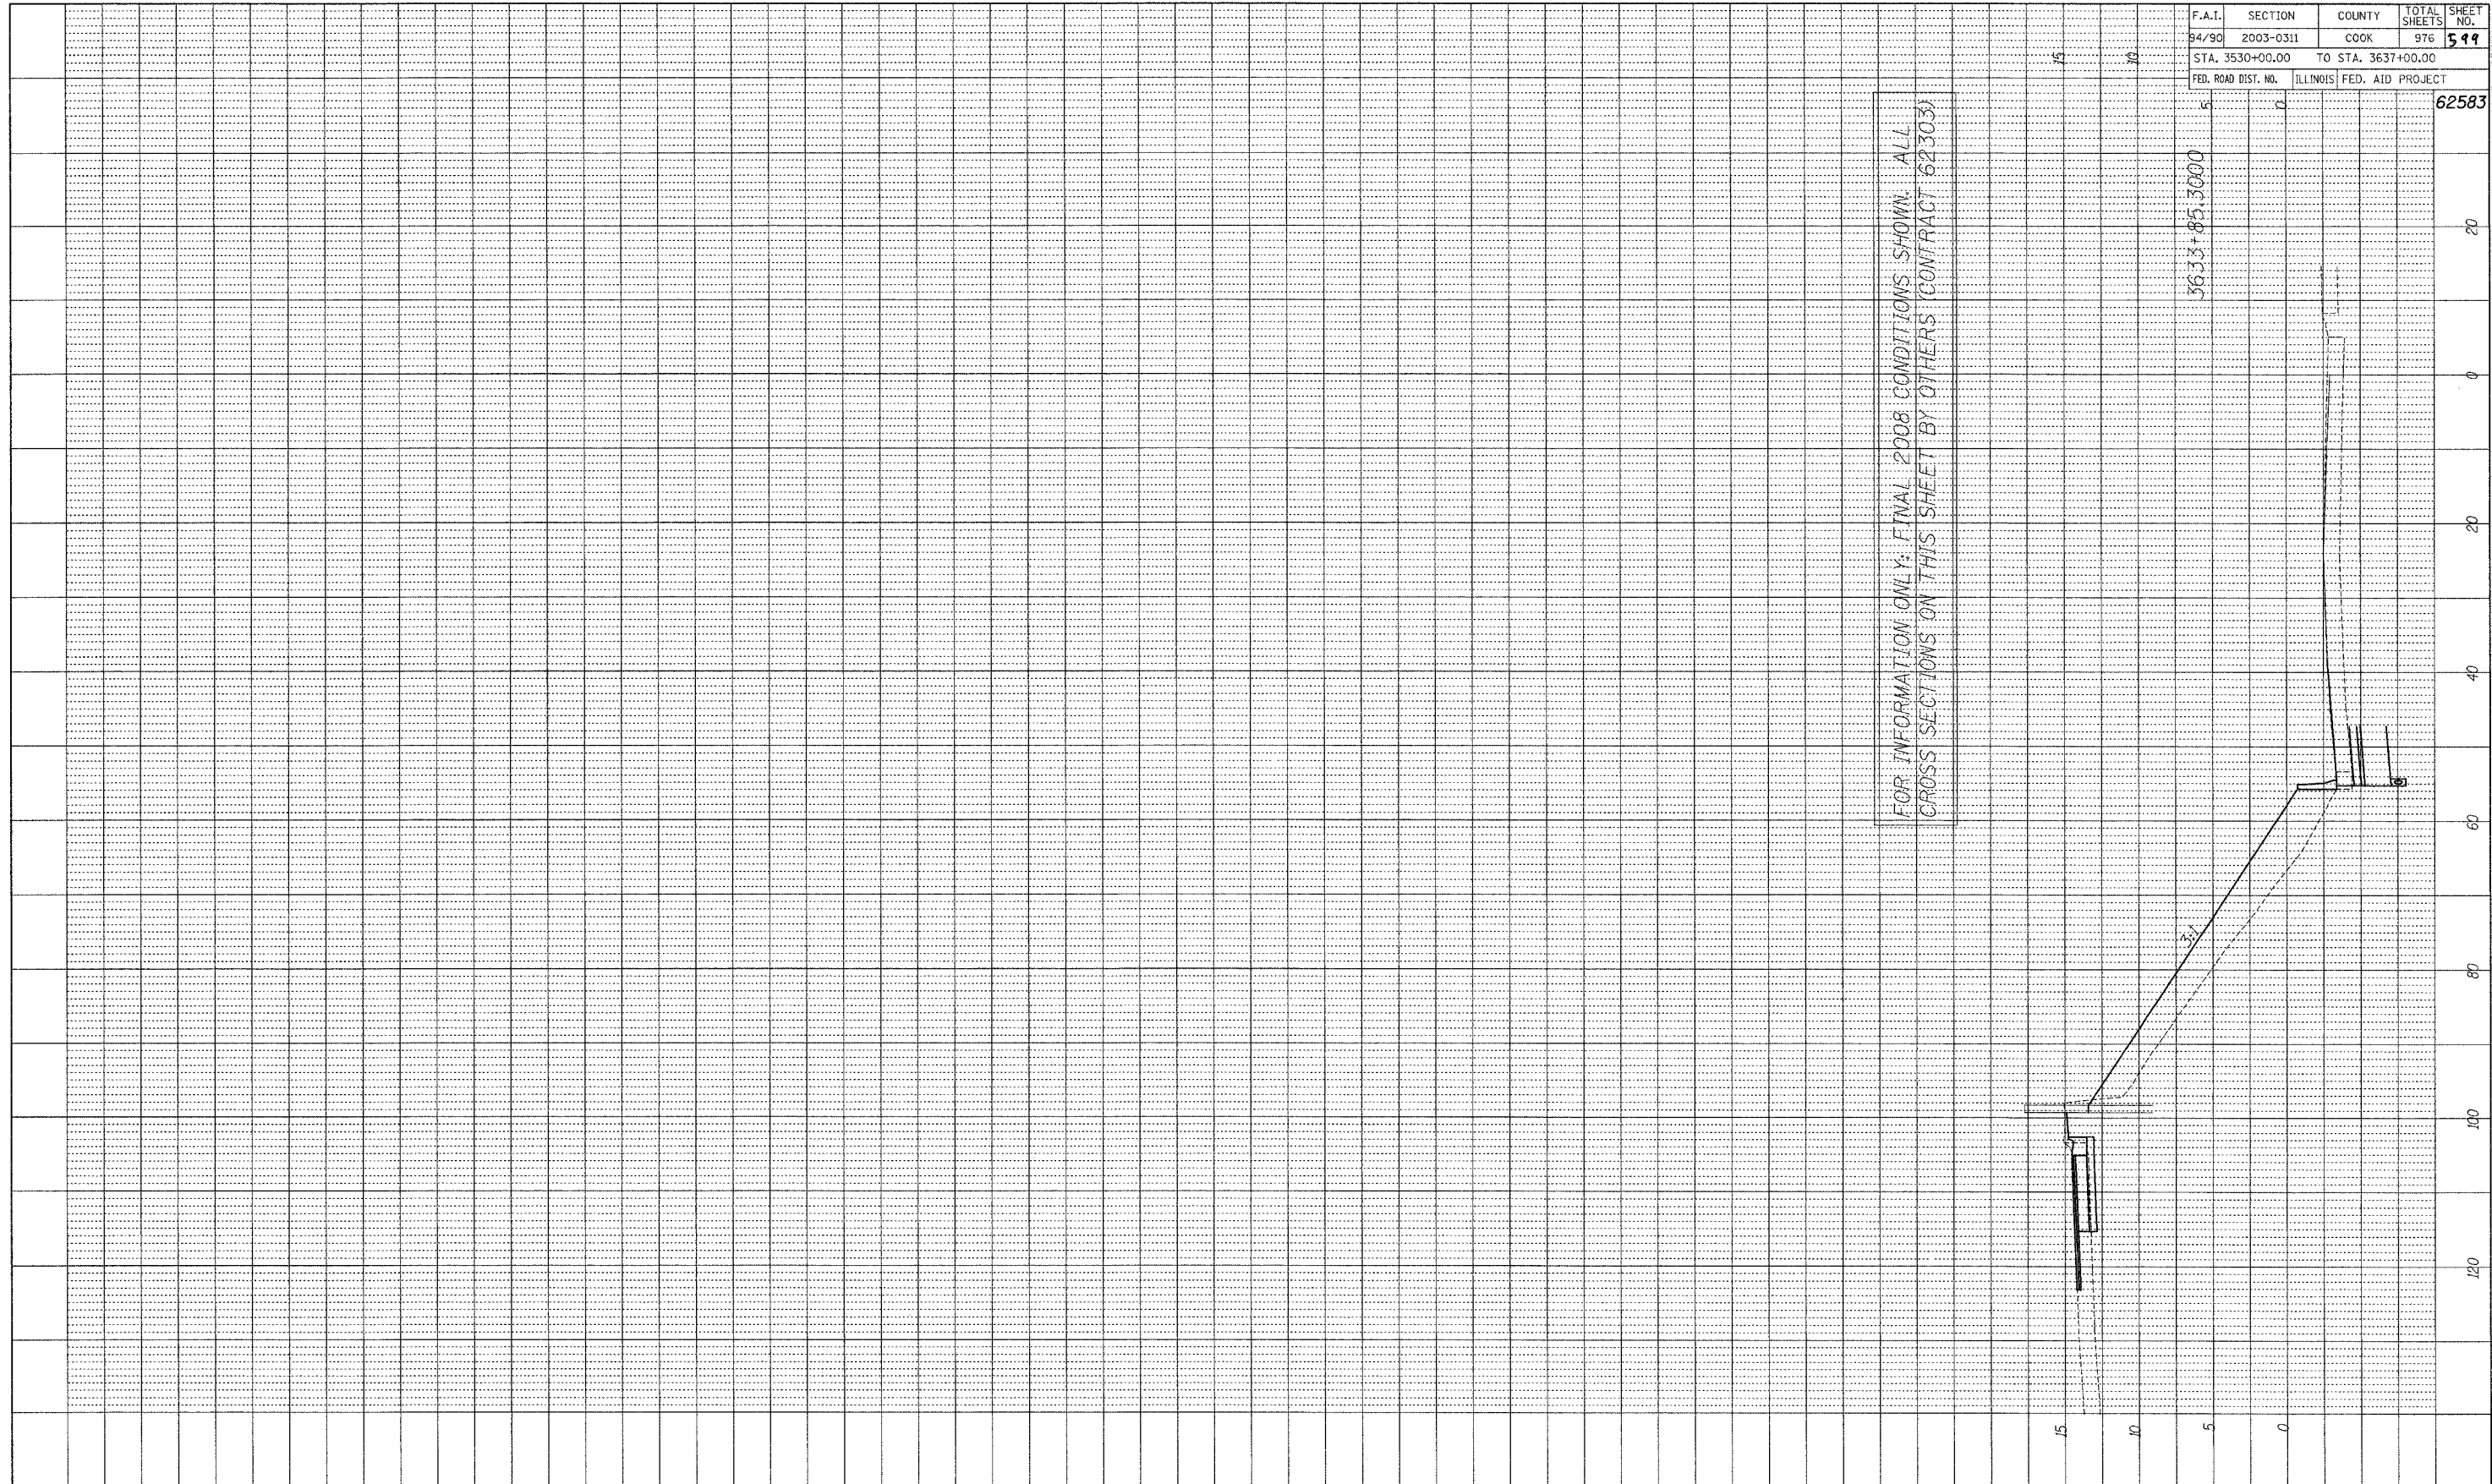


PROFILE SURVEYED	BY	DATE
PLOTTED		
NOTE BOOK		
NO.		
STRUCTURE NOTATION		
NO.		

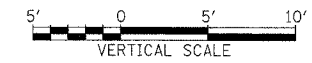

F.A.I.	SECTION	COUNTY	TOTAL SHEETS	SHEET NO.
94/90	2003-0311	COOK	976	511
STA. 3530+00.00		TO STA. 3637+00.00		
FED. ROAD DIST. NO.		ILLINOIS FED. AID PROJECT		
		62583		

**BOWMAN, BARRETT & ASSOCIATES INC.**  
CONSULTING ENGINEERS  
134 EAST RANDOLPH STREET SUITE 2450 CHICAGO, ILLINOIS 60601  
JOB NO. 648

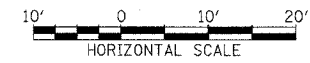

XS17

10/15/2004 3:08:02 PM

N:\660\add\CONTRACTS\SHEET 51660-LT.dwg\$BFINA1.dwg