

PROFILE SURVEYED	BY	DATE
NOTED		
NOTE BOOK		
NO.		

FOR INFORMATION ONLY: FINAL 2008 CONDITIONS SHOWN. ALL CROSS SECTIONS ON THIS SHEET BY OTHERS (CONTRACT 62501)

4550+95.0000


4546+85.0000

4542+80.0000


4538+70.0000

4534+60.0000

4530+50.0000

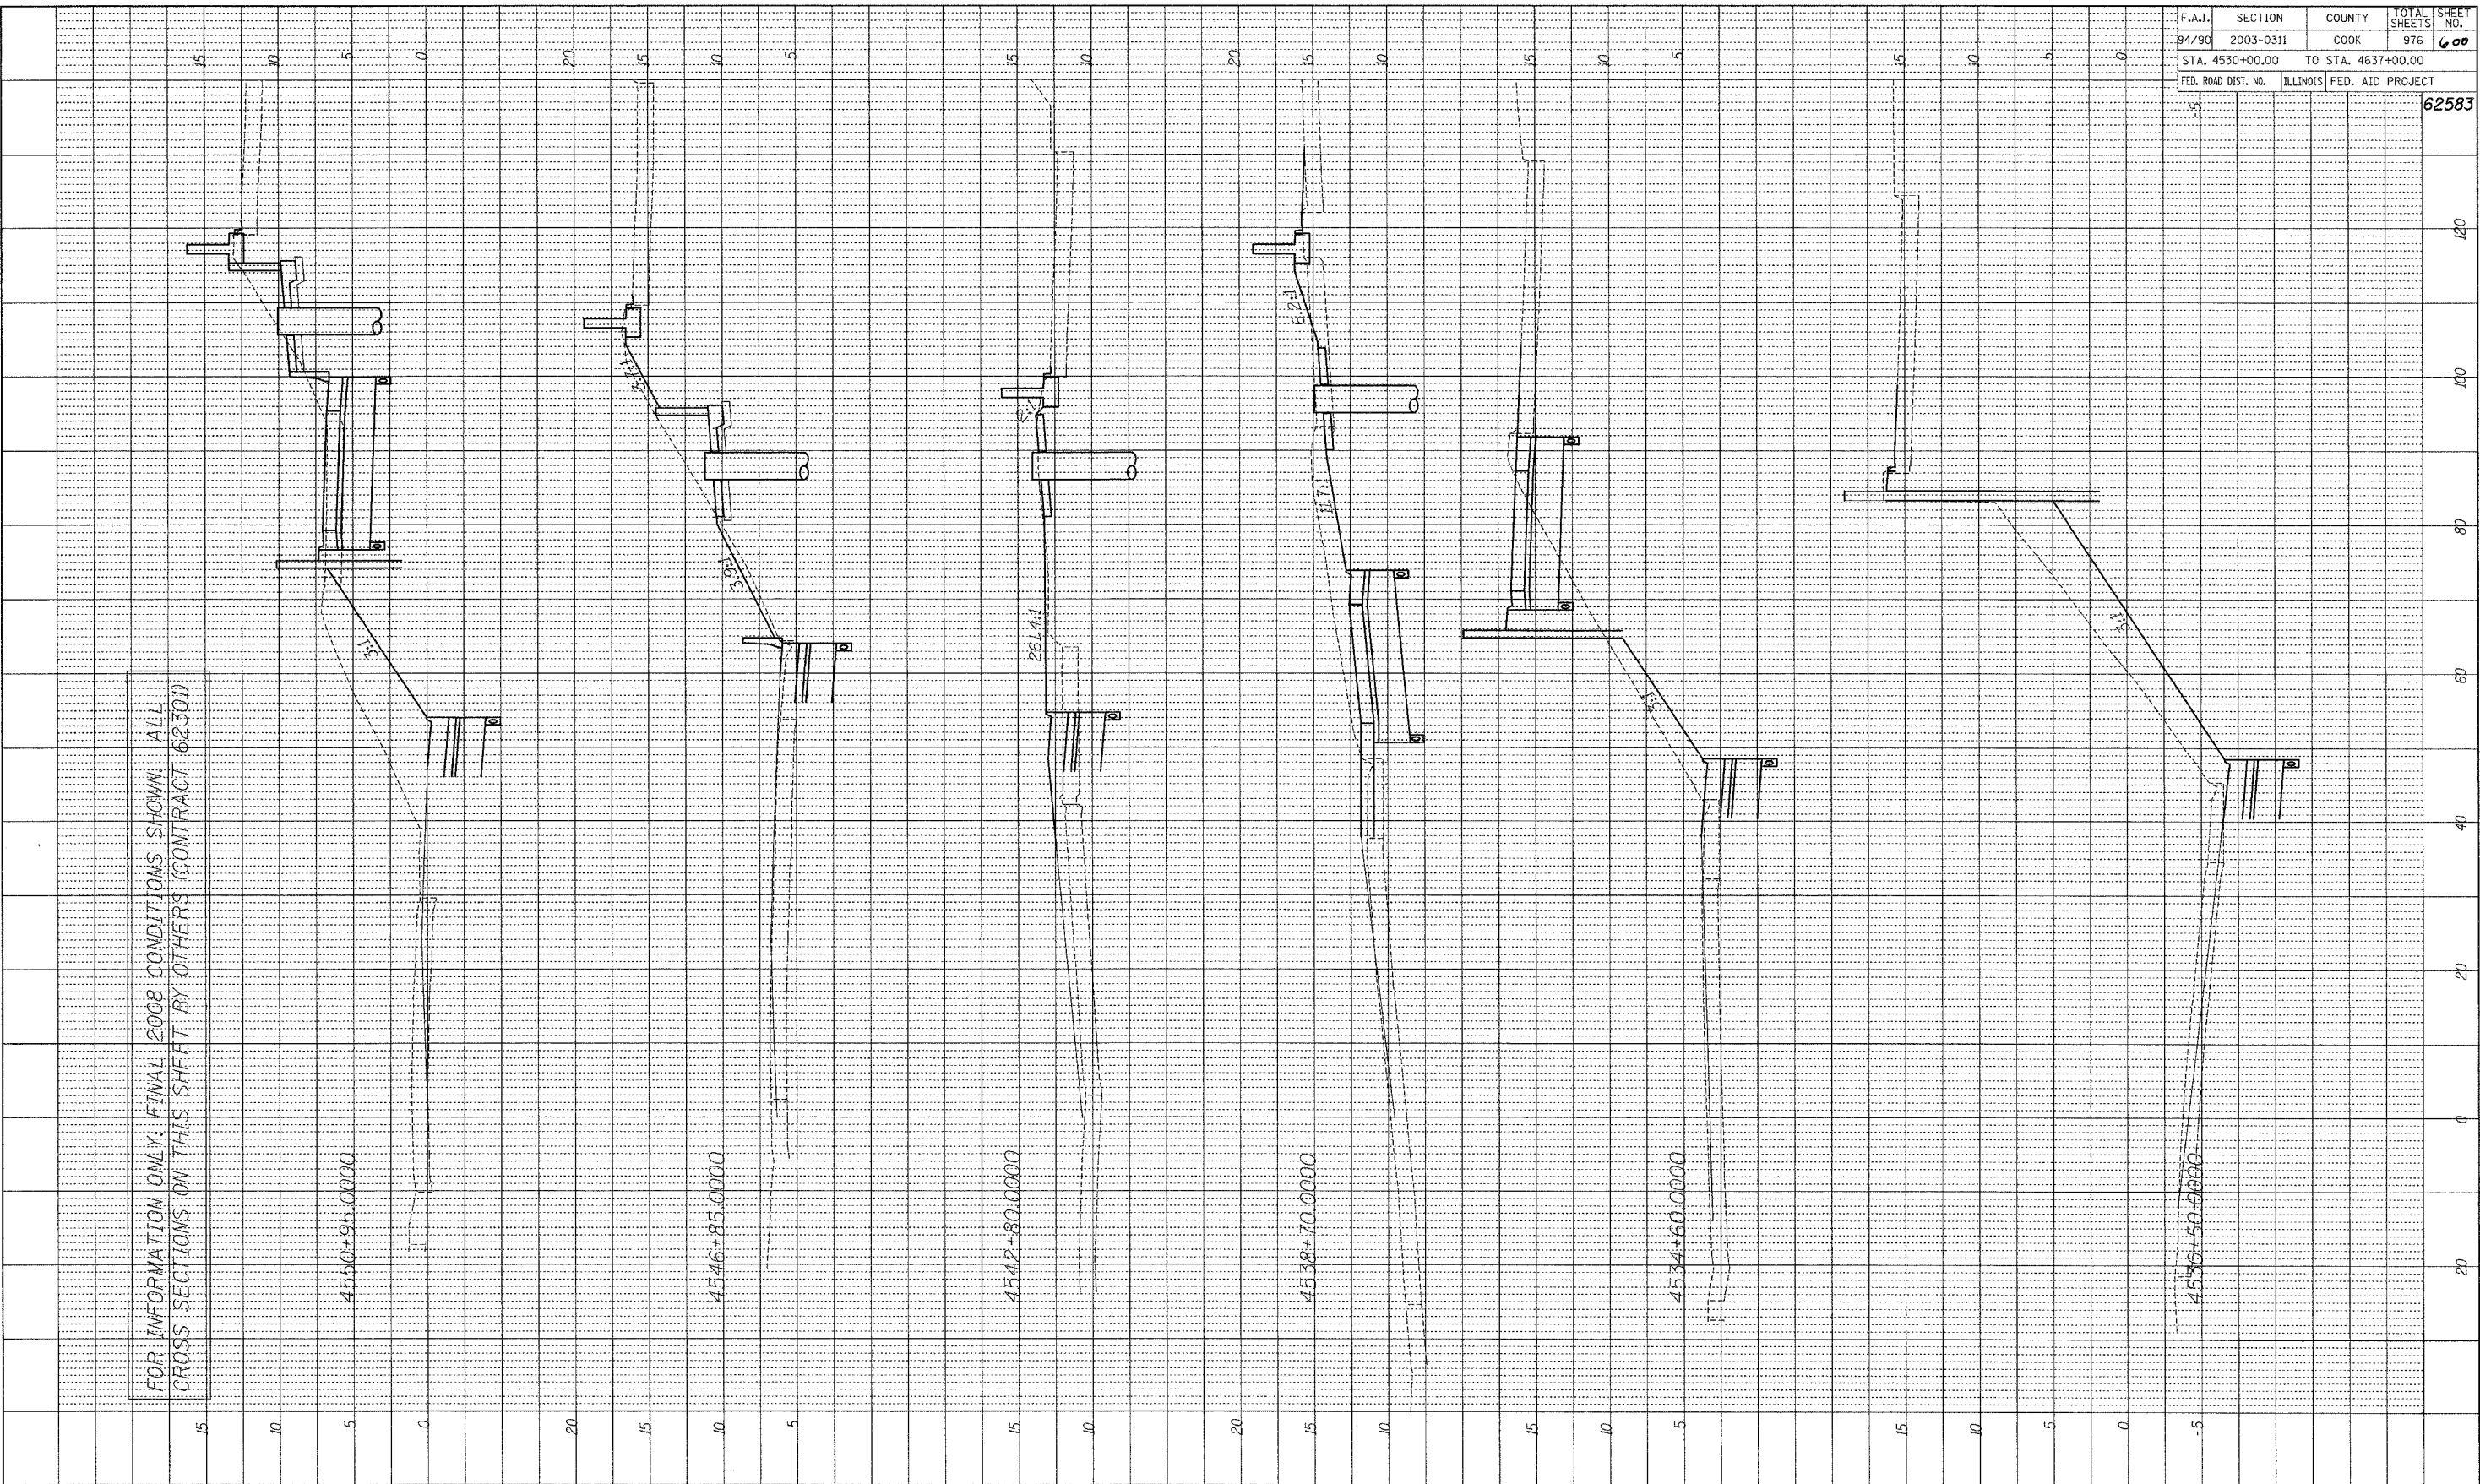

B BOWMAN, BARRETT & ASSOCIATES INC.
CONSULTING ENGINEERS
174 EAST RANDOLPH STREET SUITE 2650 CHICAGO, ILLINOIS 60601
JOB NO. 648

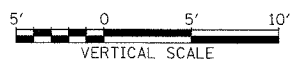

F.A.I.	SECTION	COUNTY	TOTAL SHEETS	SHEET NO.
94/90	2003-0311	COOK	976	600
STA. 4530+00.00		TO STA. 4637+00.00		
FED. ROAD DIST. NO.	ILLINOIS	FED. AID PROJECT	62583	

XS18

10/15/2004 3:28:41 PM