


PROFILE SURVEYED BY DATE
 PLANTED REVERED
 NOTE BOOK NO. DATE
 STRUCTURE NOTATION OKRD

F.A.I.	SECTION	COUNTY	TOTAL SHEETS	SHEET NO.
94/90	2003-0311	COOK	976	601
STA. 4530+00.00		TO STA. 4637+00.00		
FED. ROAD DIST. NO.	ILLINOIS	FED. AID PROJECT		
				62583

FOR INFORMATION ONLY: FINAL 2008 CONDITIONS SHOWN. ALL CROSS SECTIONS ON THIS SHEET BY OTHERS (CONTRACT 62300)

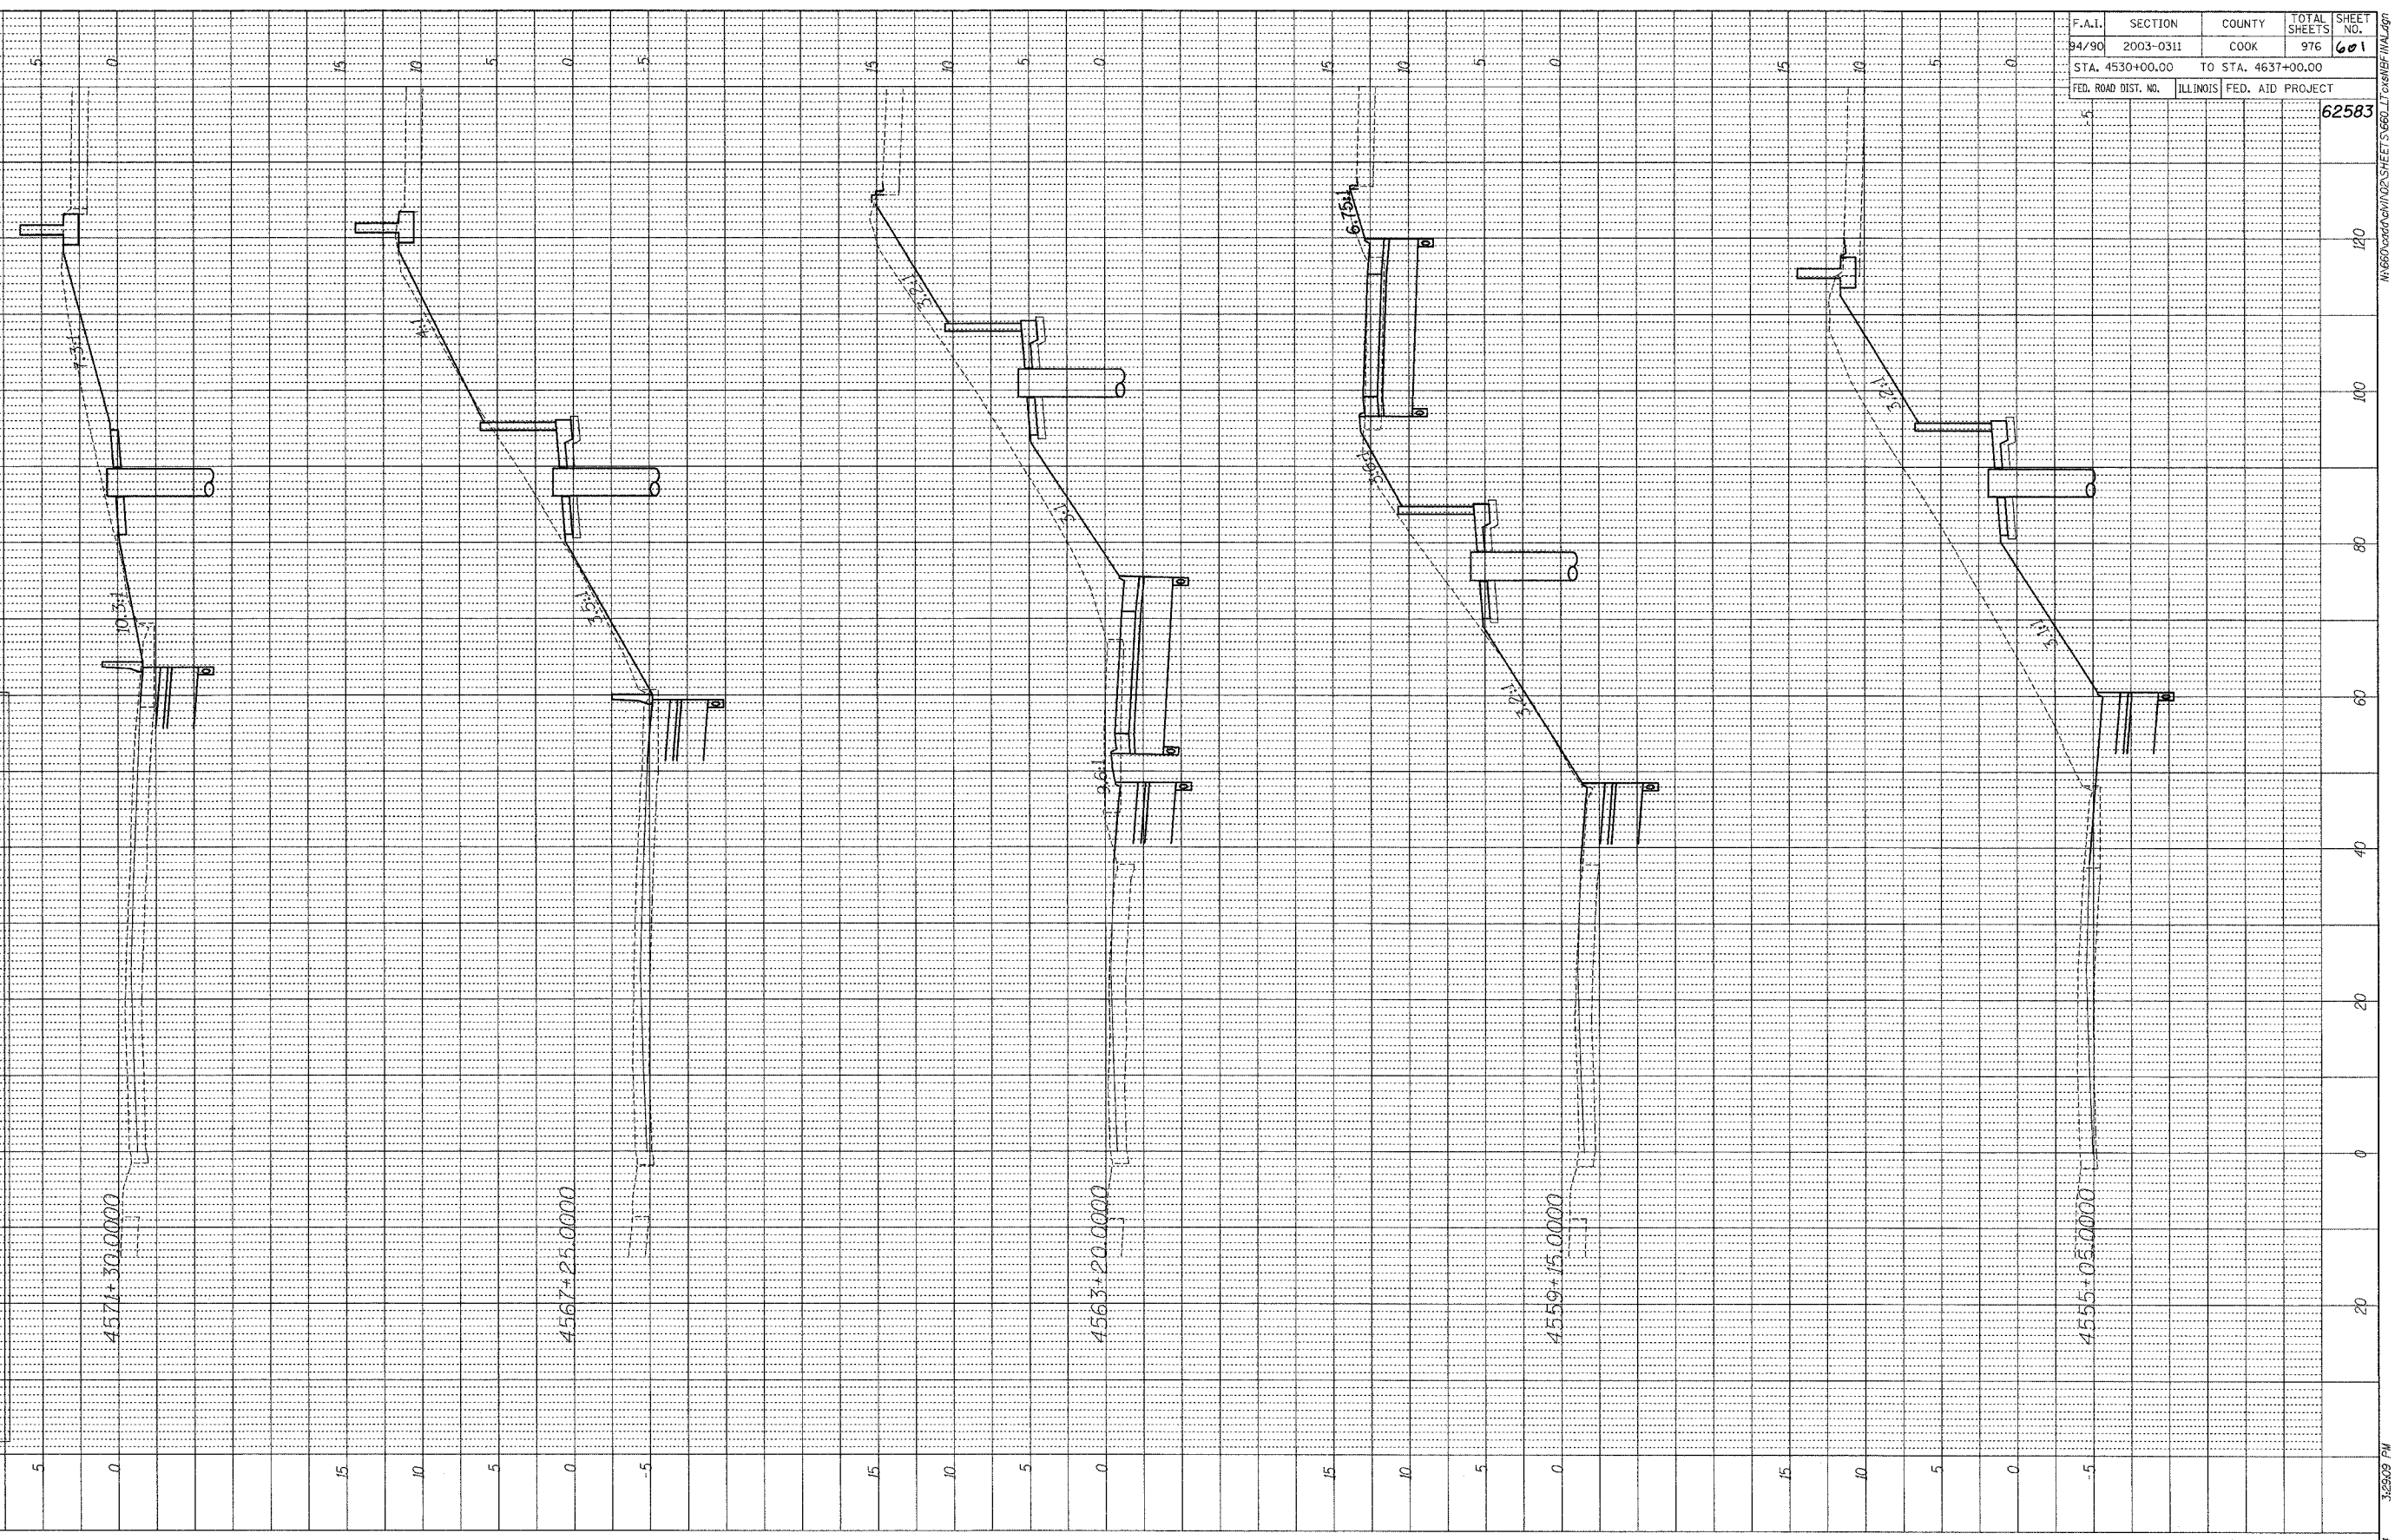

BOWMAN, BARRETT & ASSOCIATES INC.
 CONSULTING ENGINEERS
 139 EAST RANDOLPH STREET SUITE 2450 CHICAGO, ILLINOIS 60601
 708 NO. 448

