


PROFILE SURVEYED BY DATE
 PLANTED BY
 NOTE BOOK NO. STRUCTURE NOTATION OK/NO

FOR INFORMATION ONLY: FINAL POOR CONDITIONS SHOWN. ALL CROSS SECTIONS ON THIS SHEET BY OTHERS (CONTRACT 62501)

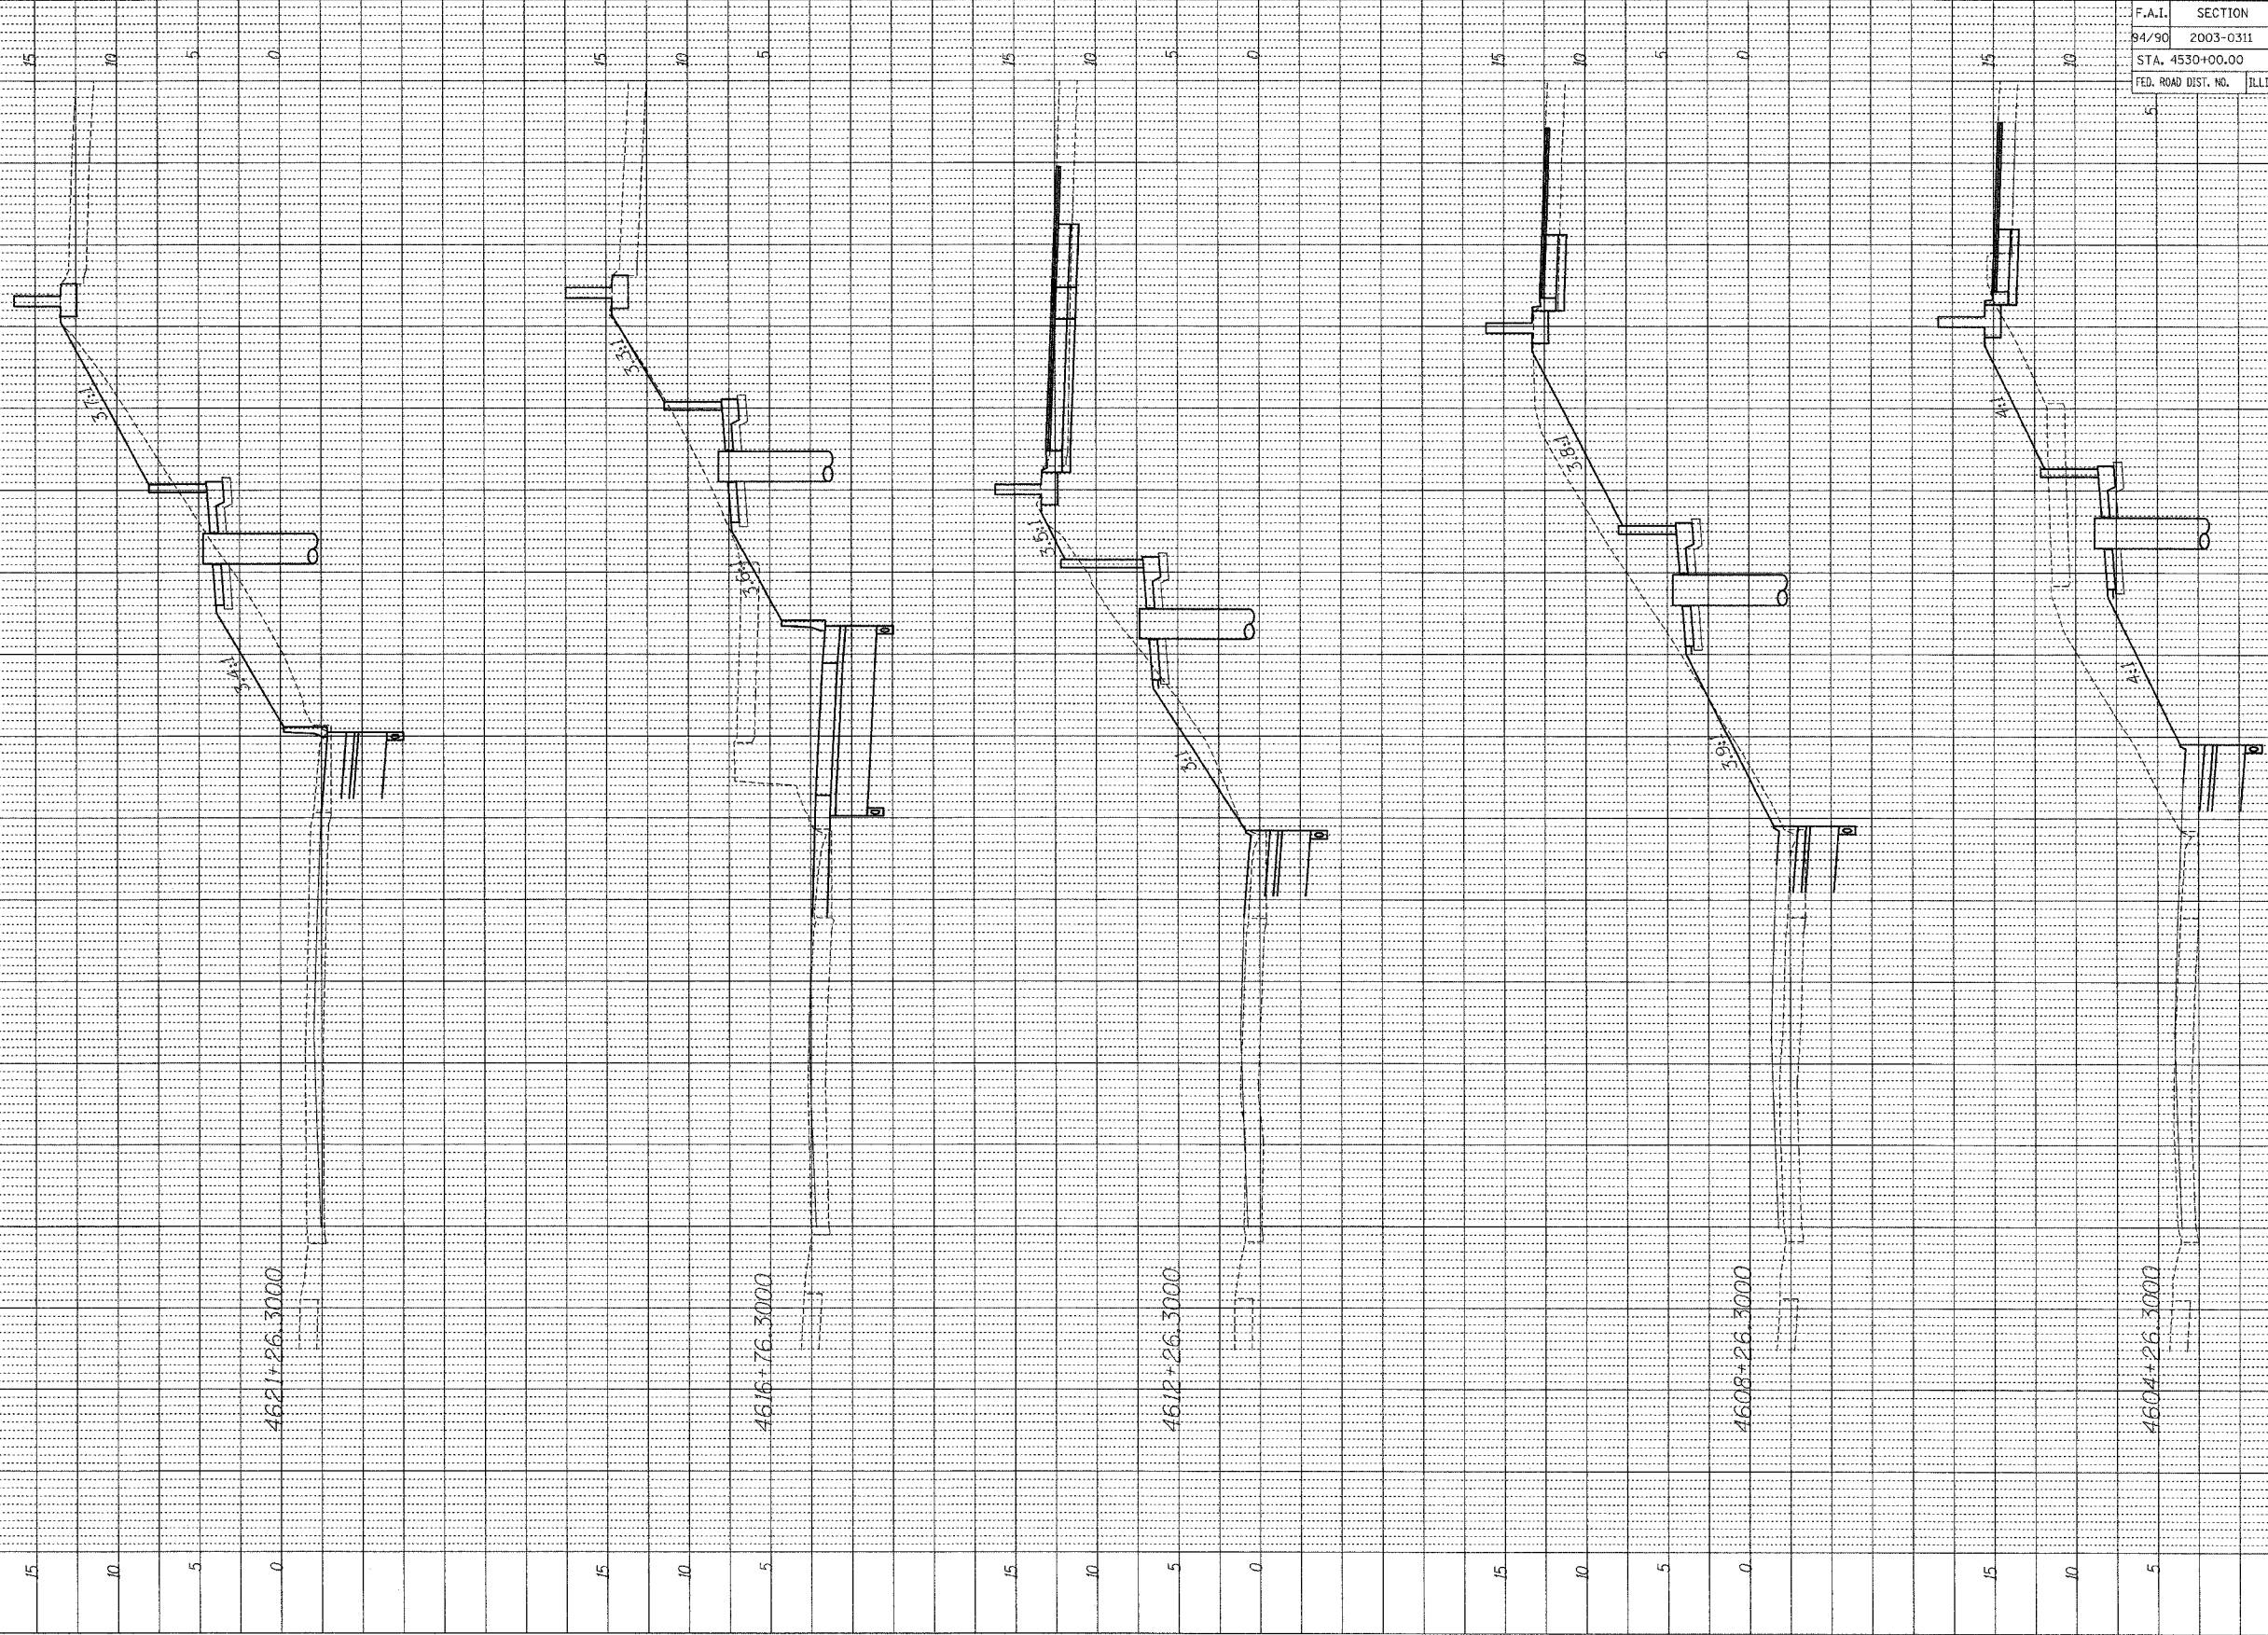

4621+26.3000



4616+26.3000

4612+26.3000

4608+26.3000

4604+26.3000

BOWMAN, BARRETT & ASSOCIATES INC.
 CONSULTING ENGINEERS
 132 EAST RANDOLPH STREET SUITE 1404 CHICAGO, ILLINOIS 60601
 312.467.4444

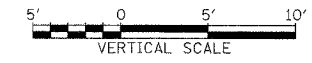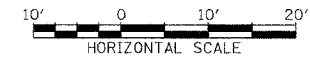

F.A.I.	SECTION	COUNTY	TOTAL SHEETS	SHEET NO.
94/90	2003-0311	COOK	976	603
STA. 4530+00.00		TO STA. 4637+00.00		
FED. ROAD DIST. NO.		ILLINOIS FED. AID PROJECT		
		62583		

XS21

07/15/2004 3:25:41 PM