


F.A.I. RTE.	SECTION	COUNTY	TOTAL SHEETS	SHEET NO.
90/94	2003-0311	COOK	976	614
STA. TO STA.		FED. ROAD DIST. NO. 1 ILLINOIS FED. AID PROJECT		
		62583		

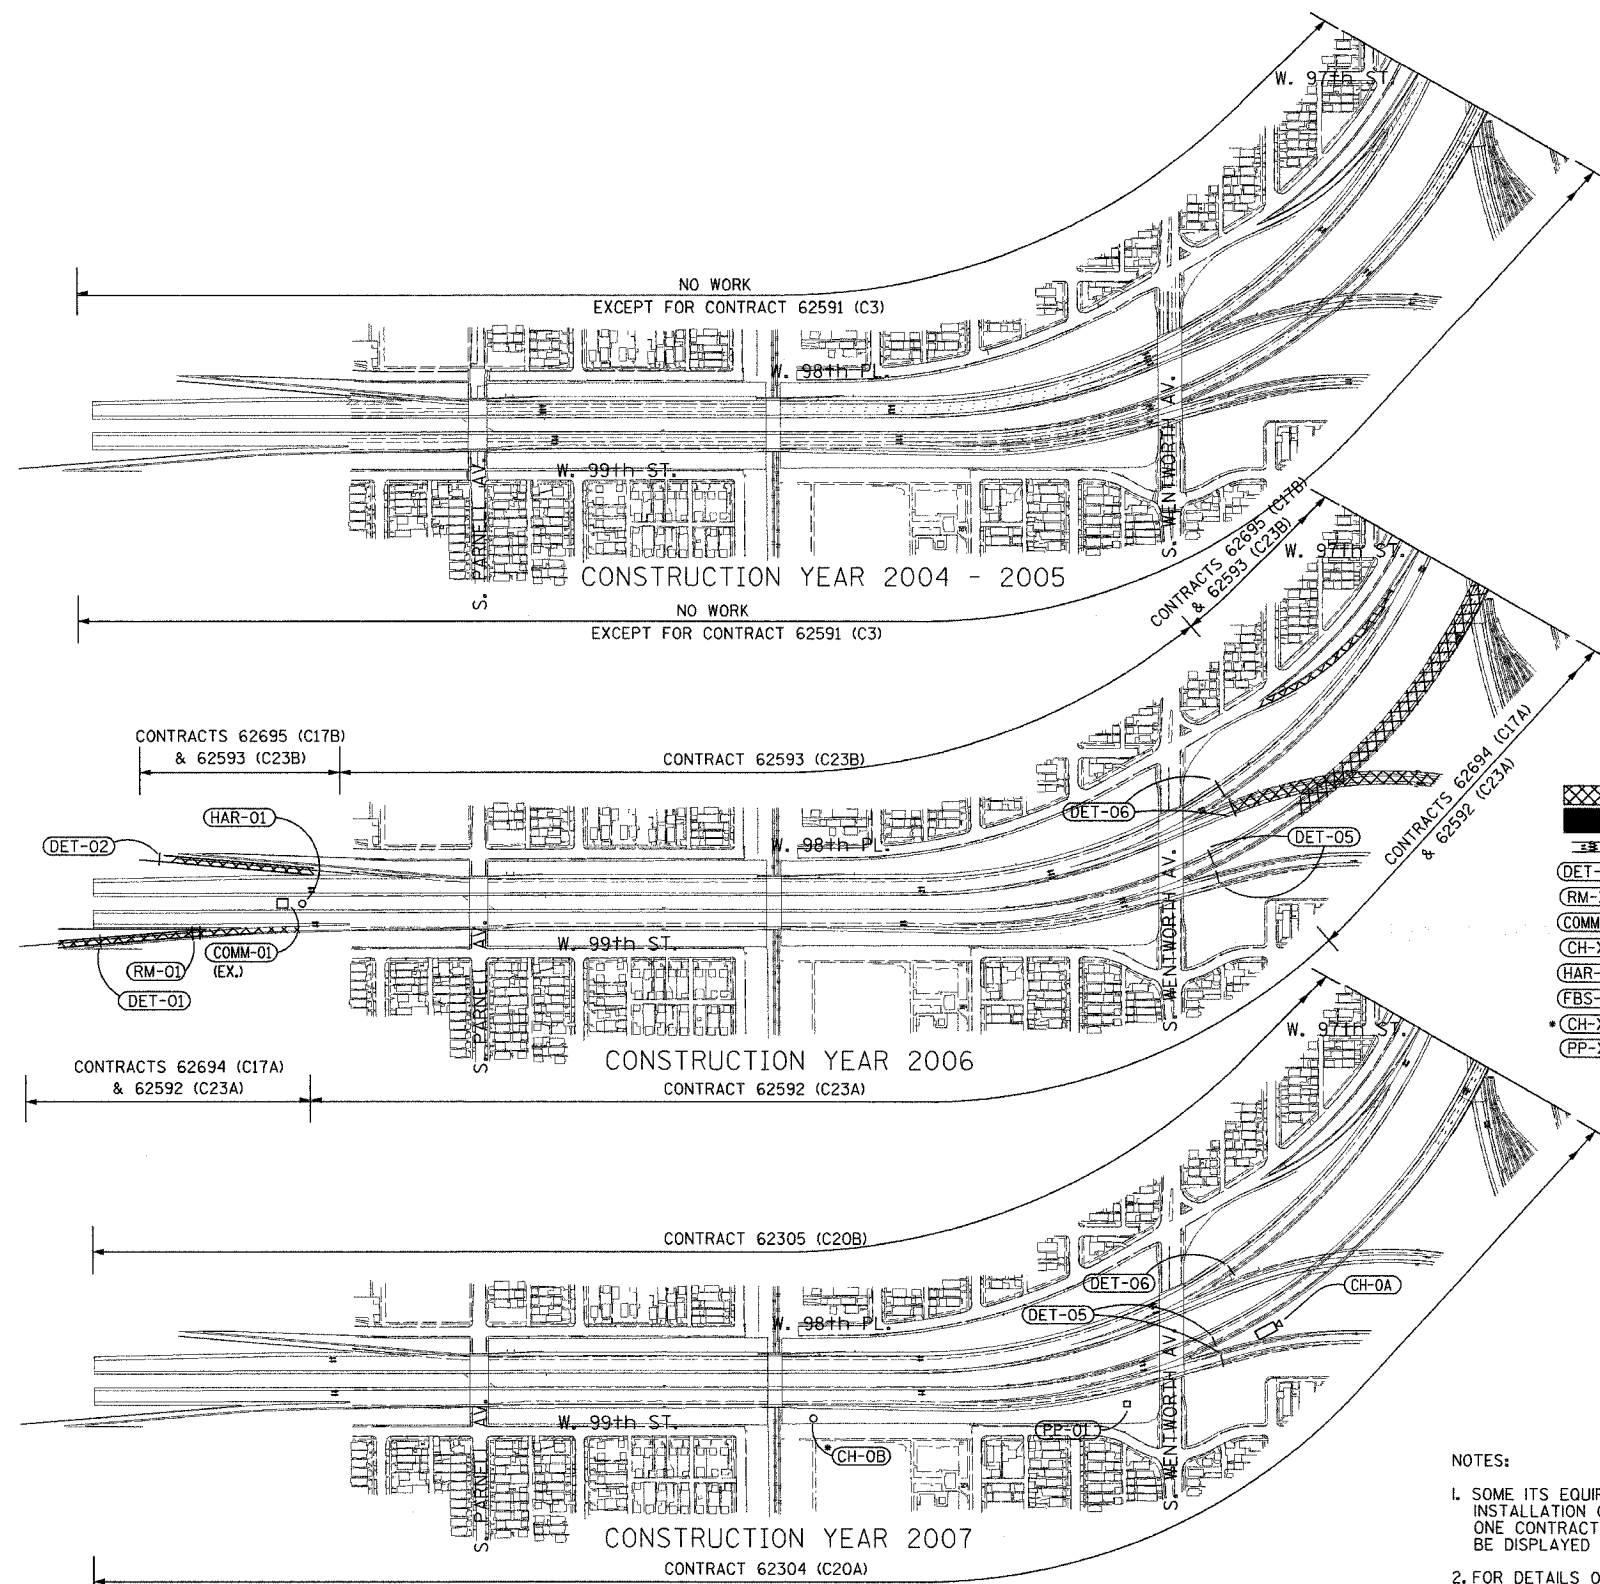

LEGEND:

	AREA UNDER CONSTRUCTION (C17A & C17B)
	AREA UNDER CONSTRUCTION (ALL OTHER CONTRACTS)
	TRAFFIC LANES DURING CONSTRUCTION
	VEHICLE DETECTION SITE
	RAMP METER SITE
	COMMUNICATIONS SHELTER SITE
	I-57 SURVEILLANCE CAMERA SITE
	HIGHWAY ADVISORY RADIO SITE
	FLASHING BEACON SIGN SITE
	I-57 "FUTURE" SURVEILLANCE CAMERA SITE
	CABLE PULLING PEDESTAL LOCATION

- NOTES:**
- SOME ITS EQUIPMENT SITES REQUIRE THE INSTALLATION OF EQUIPMENT IN MORE THAN ONE CONTRACT. THEREFORE, SITE LABELS MAY BE DISPLAYED MORE THAN ONE TIME.
 - FOR DETAILS OF SITE-SPECIFIC ITS EQUIPMENT TO BE PLACED IN EACH DAN RYAN CONTRACT, SEE THE 'DAN RYAN ITS CONSTRUCTION STAGING-PROPOSED EQUIPMENT INSTALLATION BY CONTRACT' TABLE IN THE SPECIAL PROVISIONS.

ROADWAY CONTRACT SUMMARY

CONSTRUCTION YEAR 2004 - 2005					CONSTRUCTION YEAR 2004 - 2005					CONSTRUCTION YEAR 2006					CONSTRUCTION YEAR 2007										
CONTRACT NUMBER	DESCRIPTION	LOCATION	LETTING DATE	DESIGN ENGINEER	CONTRACT NUMBER	DESCRIPTION	LOCATION	LETTING DATE	DESIGN ENGINEER	CONTRACT NUMBER	DESCRIPTION	LOCATION	LETTING DATE	DESIGN ENGINEER	CONTRACT NUMBER	DESCRIPTION	LOCATION	LETTING DATE	DESIGN ENGINEER						
62591	STORM SEWER JACKING	95TH TO 67TH	SEPT. 2003	TY LIN	62692	WATER MAIN CROSSINGS	95TH TO 75TH	SEPT. 2004	TY LIN	62300	N.B. EXPRESS LANES	71ST TO 31ST	SEPT. 2005	CTE/BB&A	62302	S.B. EXPRESS LANES	71ST TO 31ST	SEPT. 2005	CTE/BB&A						
62594	C-D RAMP	83RD TO 79TH	JAN. 2004	TY LIN	62693	C-D RAMP/WALLS	63RD TO 59TH	JAN. 2005	CTE																
62691	WATER MAIN CROSSINGS	69TH TO 32ND	MAR. 2004	CTE																					
62590	C-D RAMP	71ST TO 67TH	APR. 2004	CTE/E&K																					
62587	WELLS ST. REALIGNMENT	66TH TO 64TH	APR. 2004	CTE/E&K																					
62586	FRONTAGE ROADS & RAMP	59TH TO 47TH	JULY 2004	CTE																					
62589	SKYWAY INTERCHANGE	67TH TO 63RD	APR. 2004	CTE																					
62585	S.B. RAMP	39TH TO 31ST	JULY 2004	BB&A																					
62584	N.B. RAMP	39TH TO 31ST	JULY 2004	BB&A																					

REVISIONS		ILLINOIS DEPARTMENT OF TRANSPORTATION F.A.I. 90/94 (DAN RYAN EXPRESSWAY) 31st STREET TO I-57 ITS CONSTRUCTION STAGING AND SITE LOCATION OVERVIEW
NAME	DATE	

SCALE: 1"=300'
DATE: October 29, 2004

DRAWN BY: MF
CHECKED BY: DH

Edwards AND Kelcey
ONE NORTH FRANKLIN
CHICAGO, IL 60606
PHONE: (312) 251-3000
FAX: (312) 251-3015
WEB: WWW.EKCORP.COM