



SECTION	COUNTY	TOTAL SHEETS	SHEET NO.
2003-0311	COOK	976	634
STA. 1269+00	TO STA. 1282+00		
FED. ROAD DIST. NO.	ILLINOIS FED. AID PROJECT		
62583			

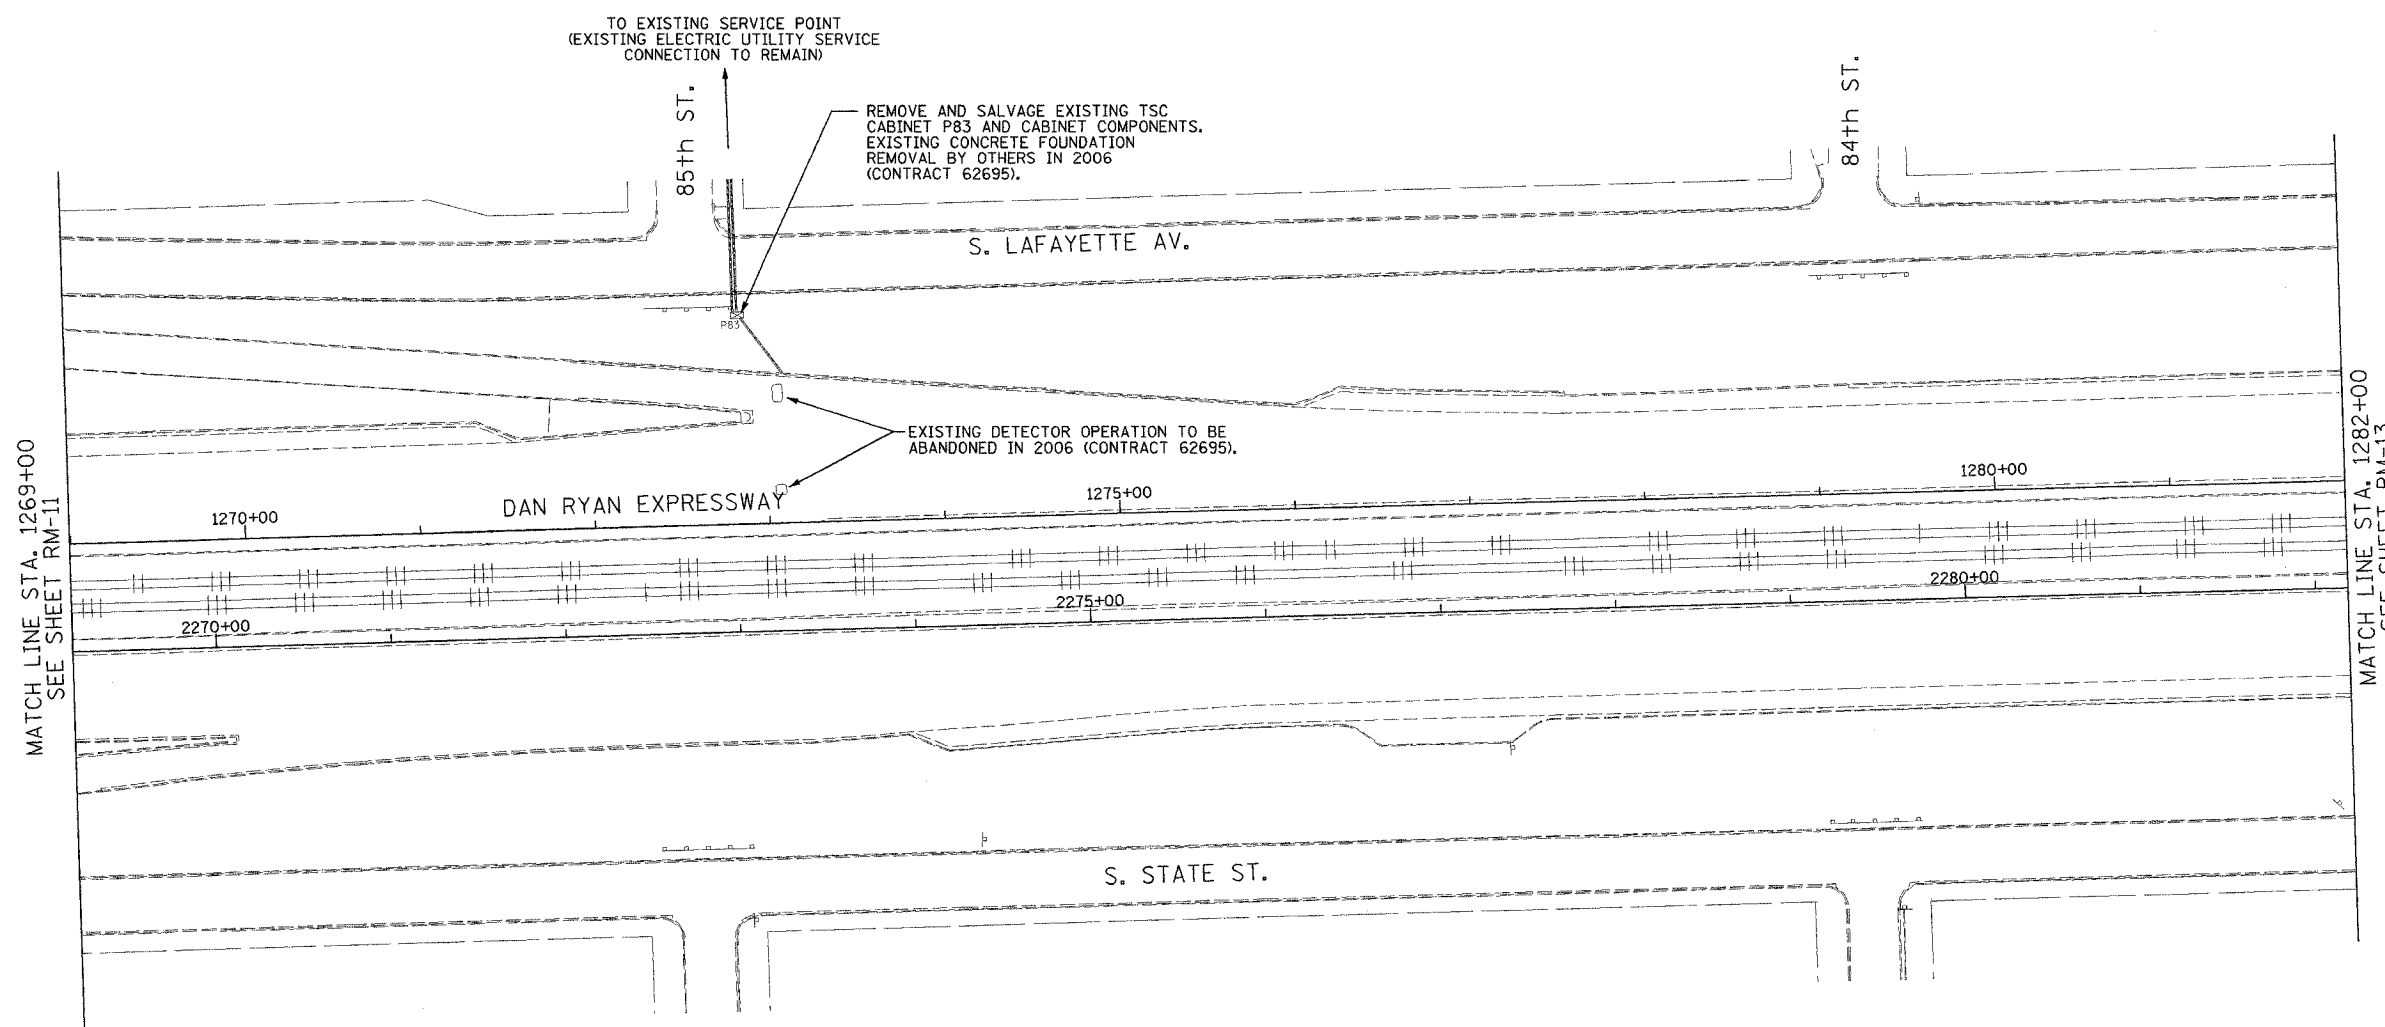

NOTES:

- SEE DRAWINGS ME-01 AND ME-02 FOR ELECTRICAL SYMBOLS AND ABBREVIATIONS.
- COORDINATE ALL WORK WITH IDOT CONTRACT NO. 62695.
- THE EXISTING VEHICLE DETECTION SYSTEM SHALL REMAIN IN OPERATION FOR AS LONG AS POSSIBLE, AND SHALL ONLY BE REMOVED/ABANDONED AS DIRECTED BY THE ENGINEER.
- ALL EXISTING CONDUIT/WIRING BELOW GRADE SHALL BE ABANDONED IN PLACE.

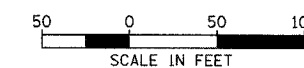

RM-12

**Edwards
AND Kelcey**
ONE NORTH FRANKLIN
CHICAGO, IL 60606
PHONE: (312) 251-3000
FAX: (312) 251-3015
WEB: WWW.EKCORP.COM

REVISIONS		ILLINOIS DEPARTMENT OF TRANSPORTATION F.A.I. 94/90 (DAN RYAN EXPRESSWAY) 31st STREET to I-57 SURVEILLANCE/COMMUNICATIONS REMOVAL PLAN SCALE: 1"=50' DATE: October 29, 2004	DRAWN BY: SD CHECKED BY: MJL
NAME	DATE		

10/14/2004 09:34:55 AM