



F.A.I. RTE.	SECTION	COUNTY	TOTAL SHEETS	SHEET NO.
94/90	2003-0311	COOK	976	845
STA.		TO STA.		
FED. ROAD DIST. NO.		ILLINOIS	FED. AID PROJECT	
62583				

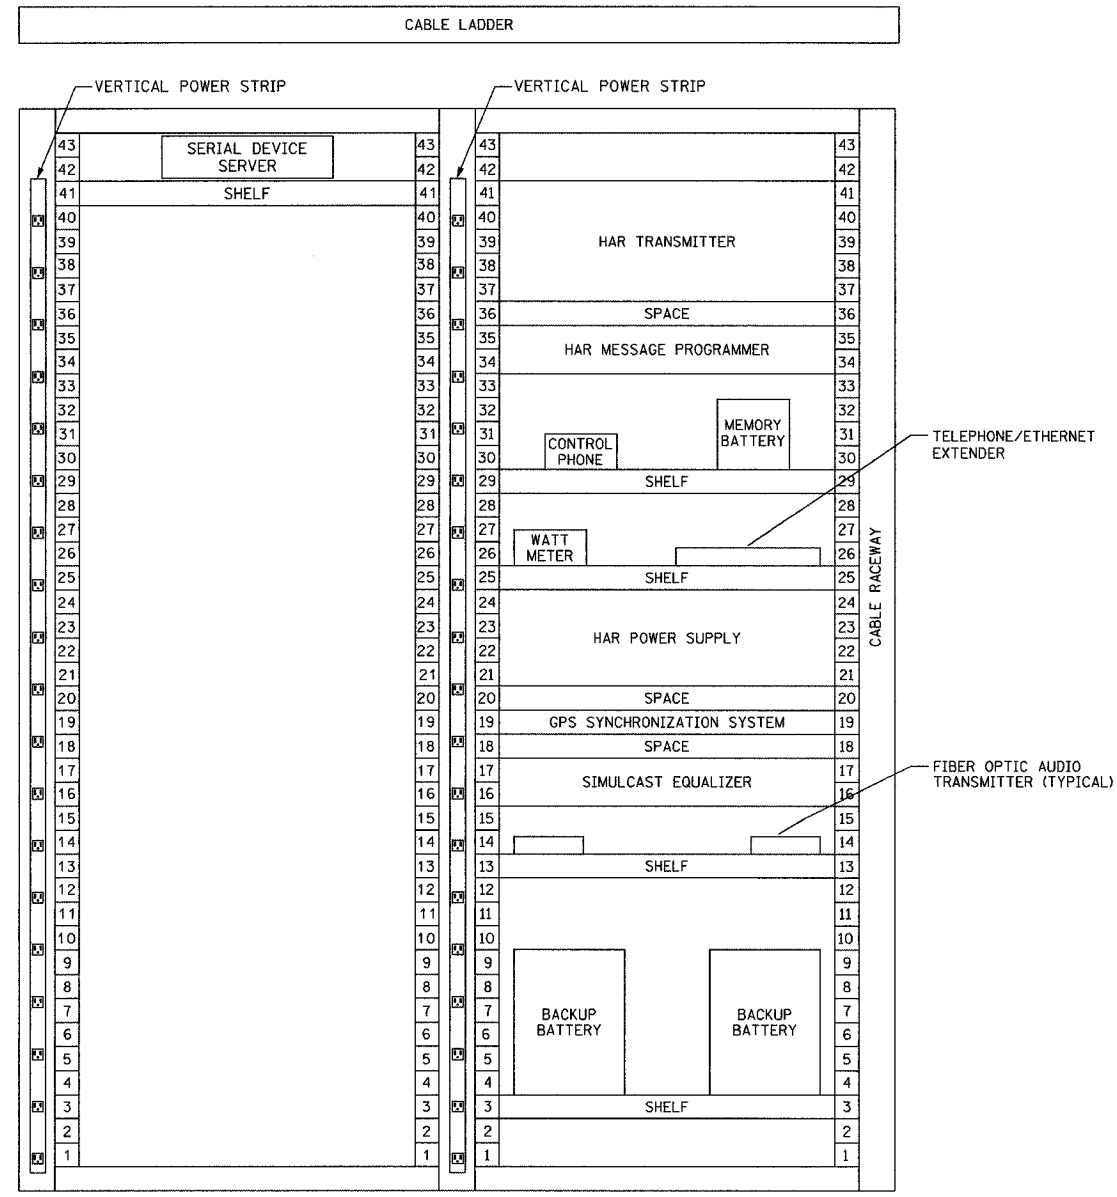

EQUIPMENT RACK ELEVATION
NOT TO SCALE

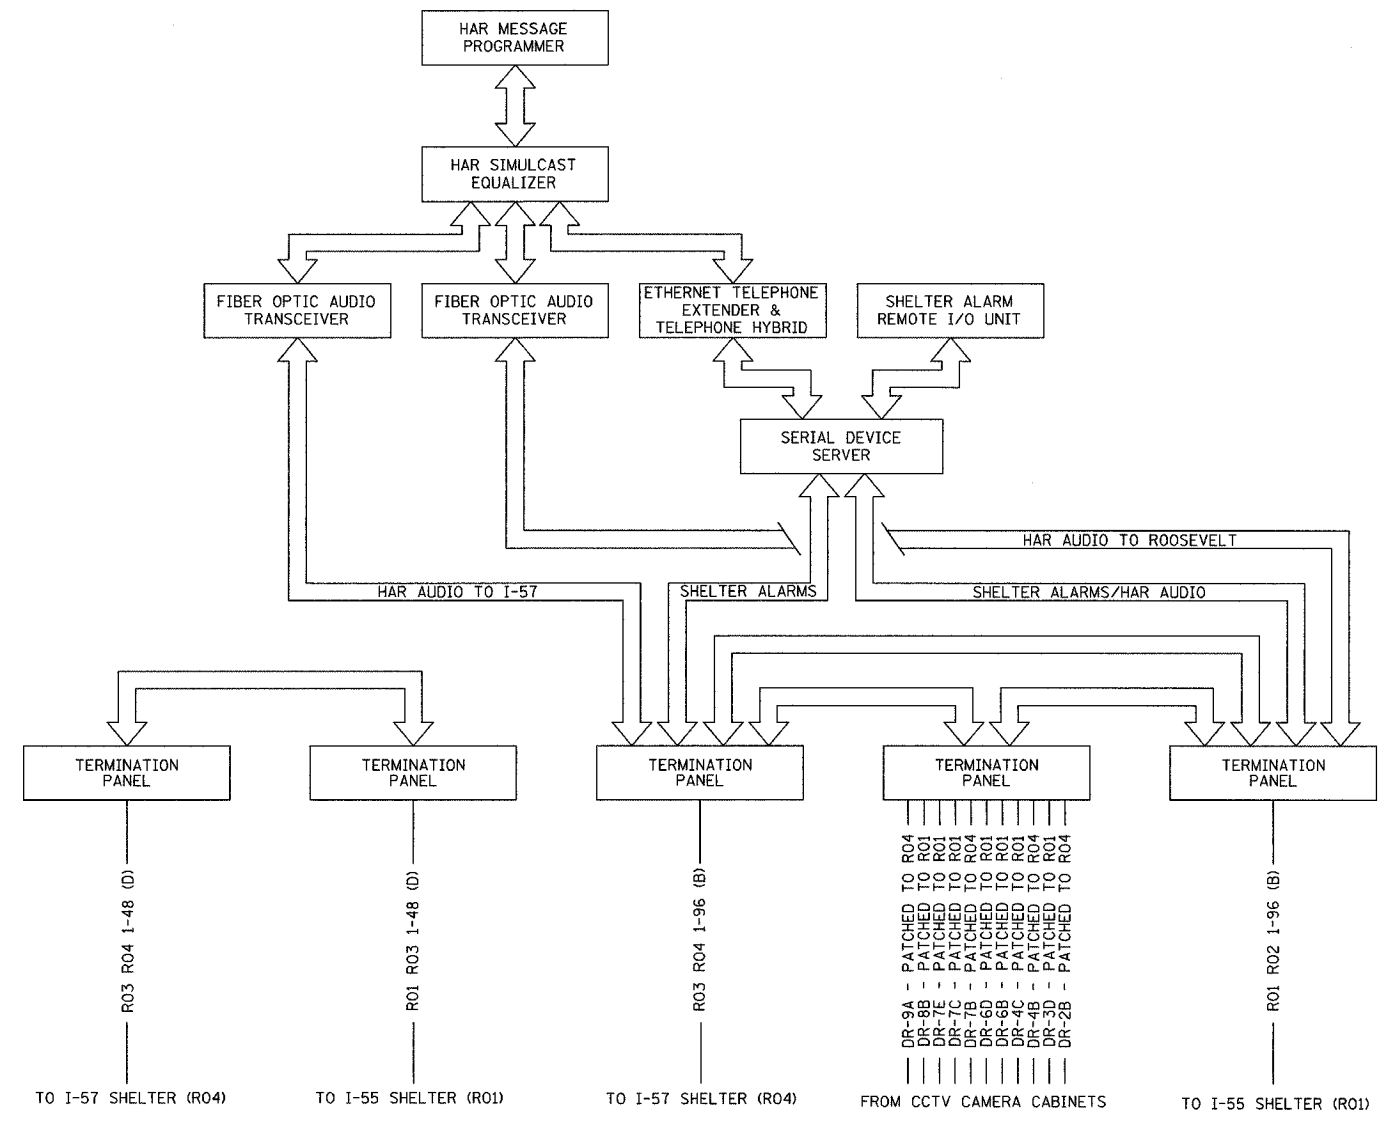

EAST SKYWAY SHELTER (R03) INTERCONNECTION DIAGRAM
NOT TO SCALE

ABBREVIATIONS
(B) BACKBONE
(D) DISTRIBUTION
HAR HIGHWAY ADVISORY RADIO

NOTES:
1. THIS DRAWING PROVIDED FOR REFERENCE ONLY.
2. SEE SHEETS COMM-114 THRU COMM-117 FOR FIBER OPTIC CABLE PATCHING AND TERMINATION DETAILS.

REVISIONS	
NAME	DATE

ILLINOIS DEPARTMENT OF TRANSPORTATION
F.A.I. 94/90 (DAN RYAN EXPRESSWAY)
31st STREET TO I-57

EAST SKYWAY SHELTER (R03)
EQUIPMENT INTERCONNECT DETAILS
SCALE: NOT TO SCALE
DATE: October 29, 2004
DRAWN BY: DHI
CHECKED BY: JEZ



11/23/2004 07:27:36 AM