


ALARM WIRING LAYOUT
NOT TO SCALE

NOTES:
1. ALL WIRE INSULATION SHALL BE THWN UNLESS NOTED OTHERWISE.

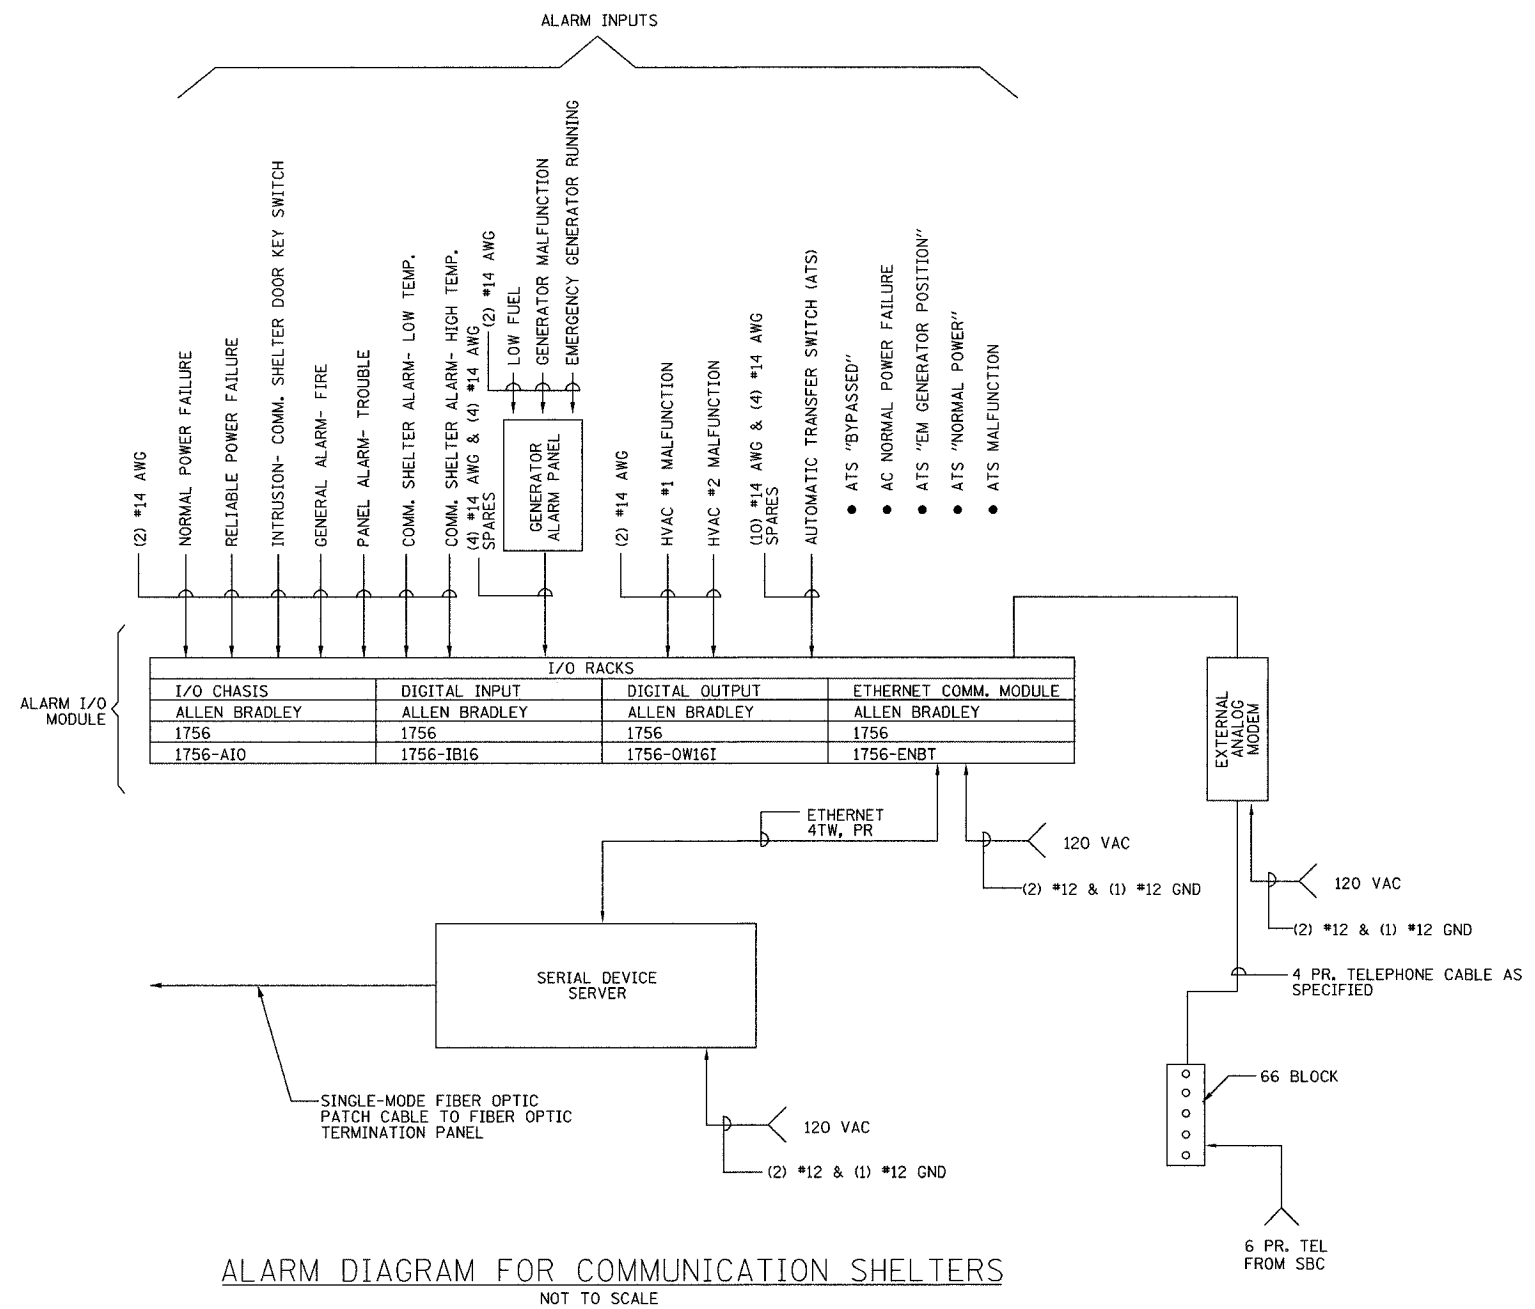

ALARM DIAGRAM FOR COMMUNICATION SHELTERS
NOT TO SCALE

REVISIONS	
NAME	DATE

11/23/2004 07:28:25 AM