
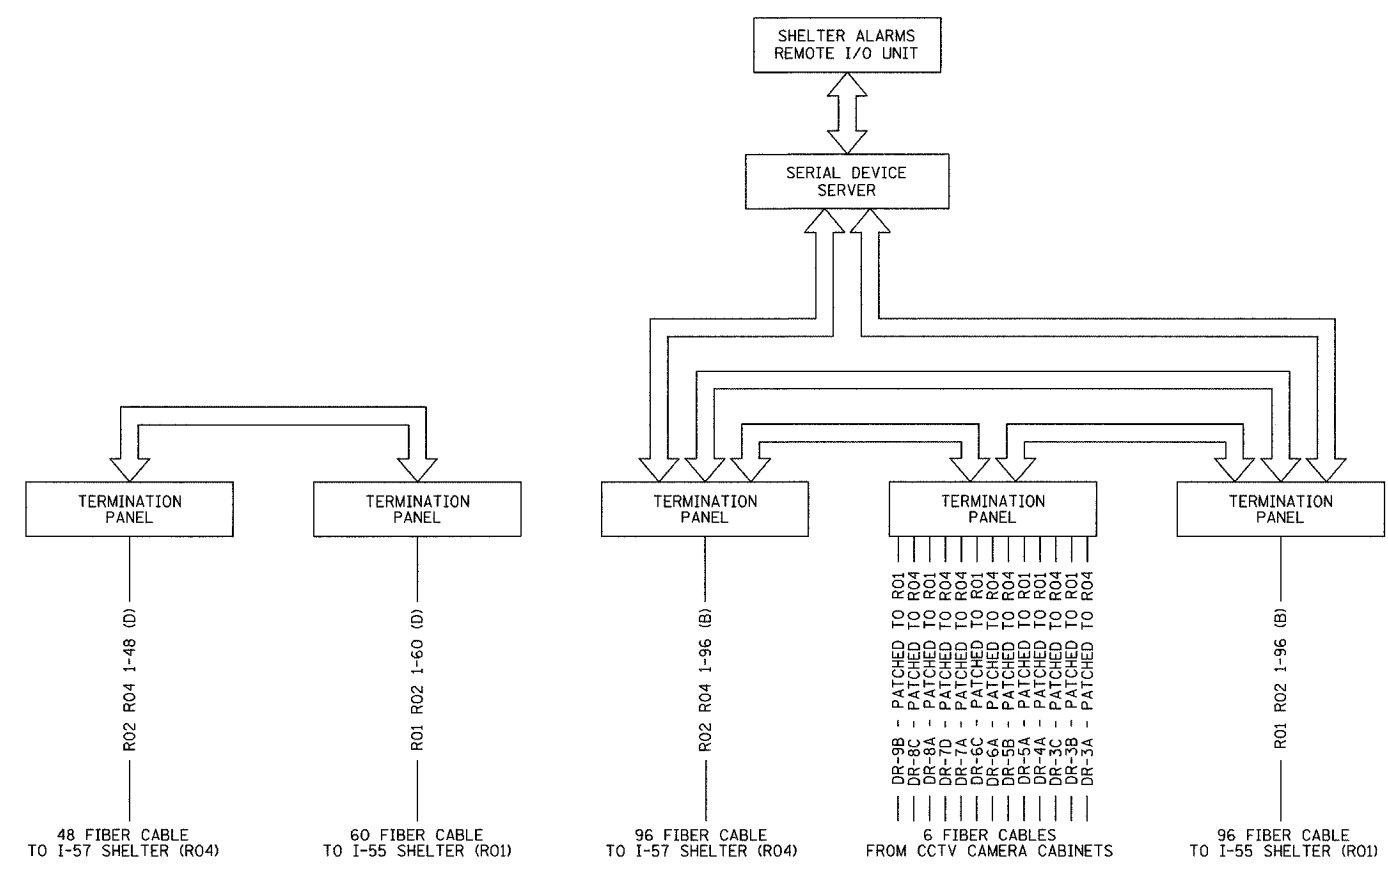


F.A.I. RTE.	SECTION	COUNTY	TOTAL SHEETS	SHEET NO.
94/90	2003-031I	COOK	976	850
STA.		TO STA.		
FED. ROAD DIST. NO.		ILLINOIS FED. AID PROJECT		
		62583		

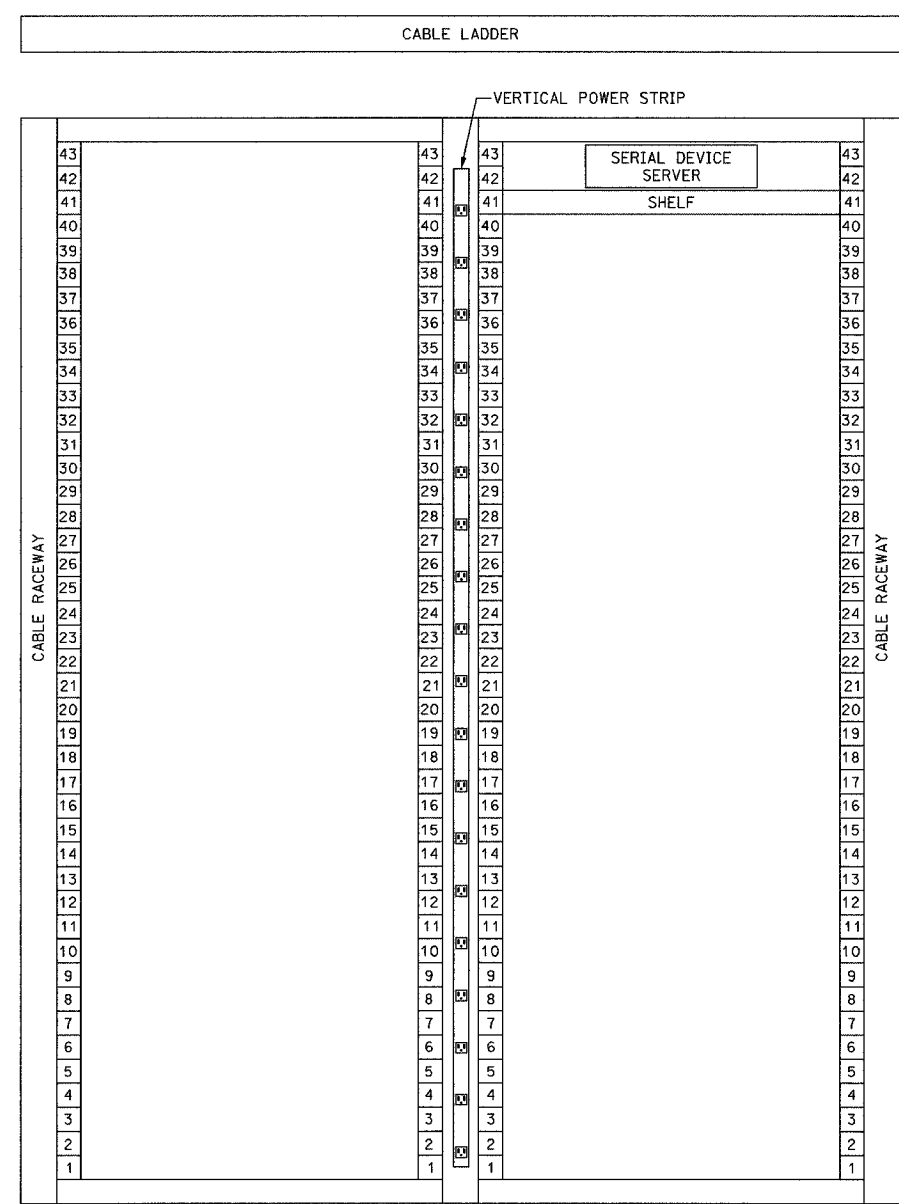

MAINTENANCE YARD SHELTER (R02) INTERCONNECTION DIAGRAM
NOT TO SCALE

EQUIPMENT RACK ELEVATION
NOT TO SCALE

ABBREVIATIONS
(B) BACKBONE
(D) DISTRIBUTION

NOTES:
1. FOR FIBER OPTIC PATCHING AND TERMINATION DETAILS, SEE SHEETS COMM-118 THRU COMM-120.

REVISIONS	
NAME	DATE

ILLINOIS DEPARTMENT OF TRANSPORTATION
F.A.I. 94/90 (DAN RYAN EXPRESSWAY)
31st STREET TO I-57

MAINTENANCE YARD SHELTER (R02)
EQUIPMENT INTERCONNECT DETAILS
SCALE: NOT TO SCALE
DATE: October 29, 2004
DRAWN BY: DHI
CHECKED BY: JEZ



COMM-84

11/23/2004 07:28:26 AM